




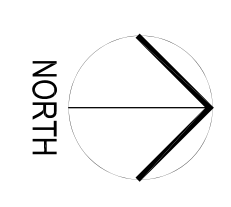


CG  
Drawn by \_\_\_\_\_  
MA  
Checked by \_\_\_\_\_  
JANUARY 2025  
Date  
Revisions \_\_\_\_\_

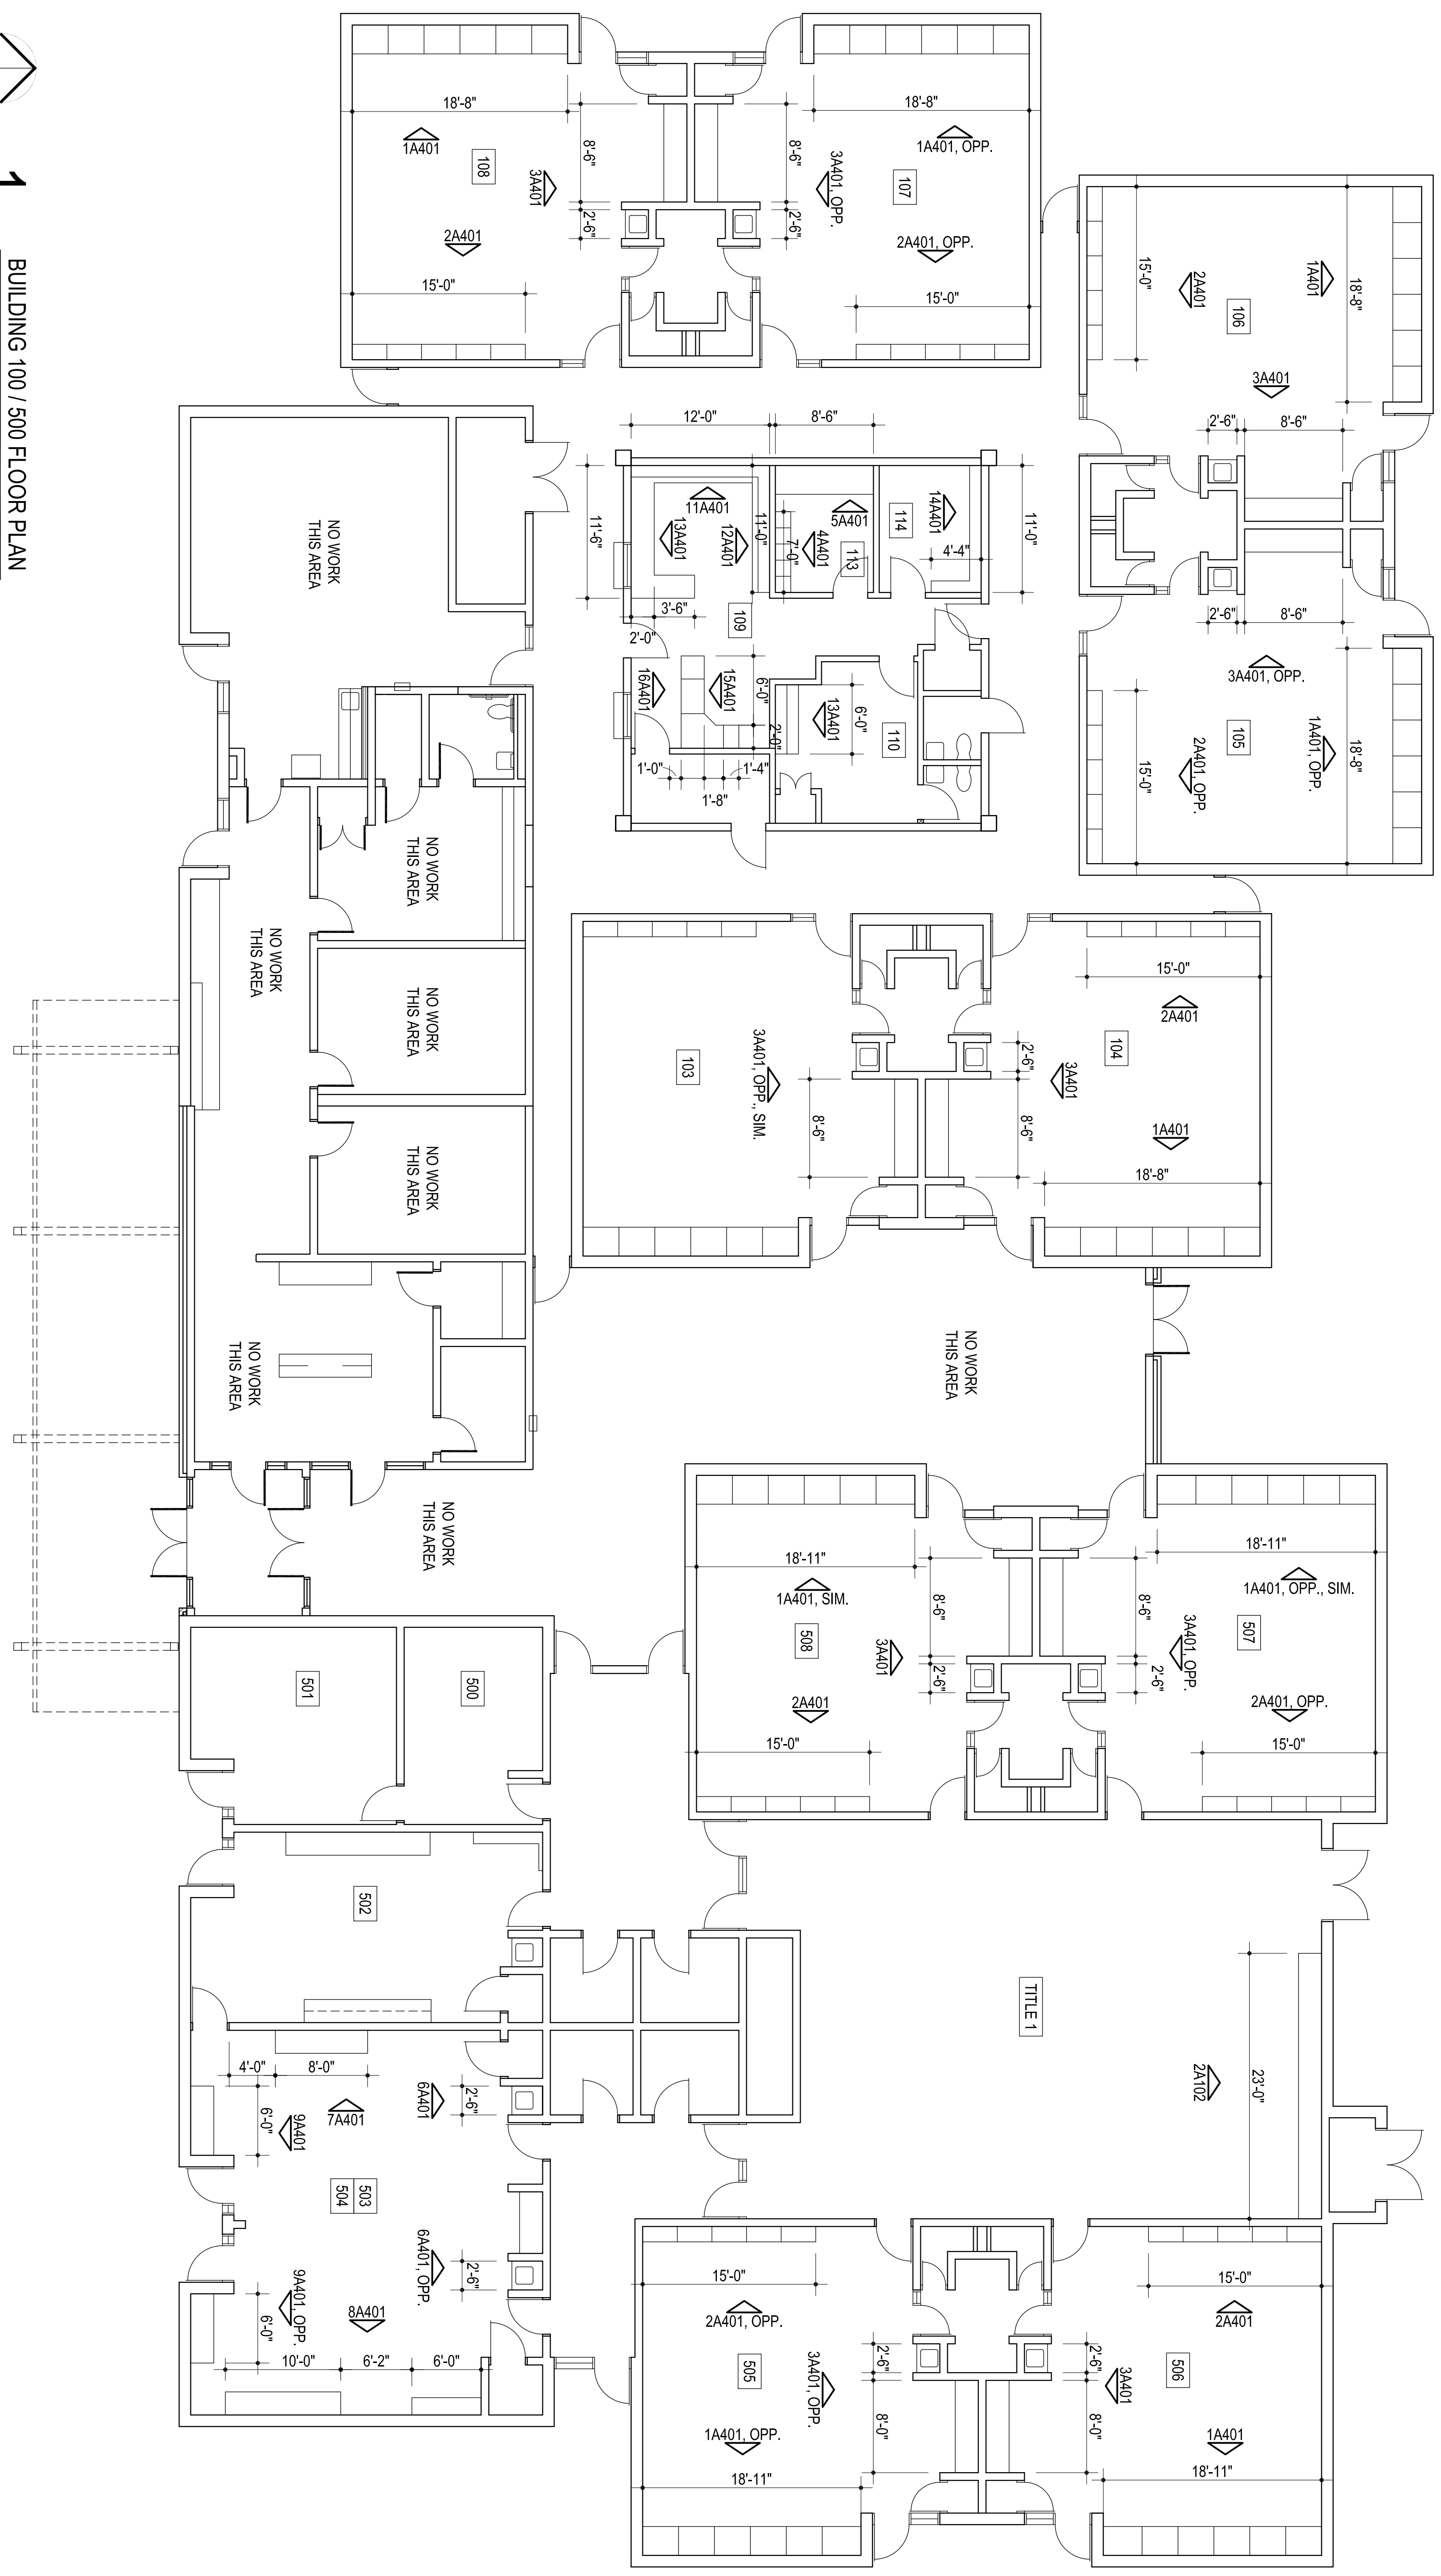

**1**  
BUILDING 100 / 500 FLOOR PLAN  
1/8" = 1'-0"

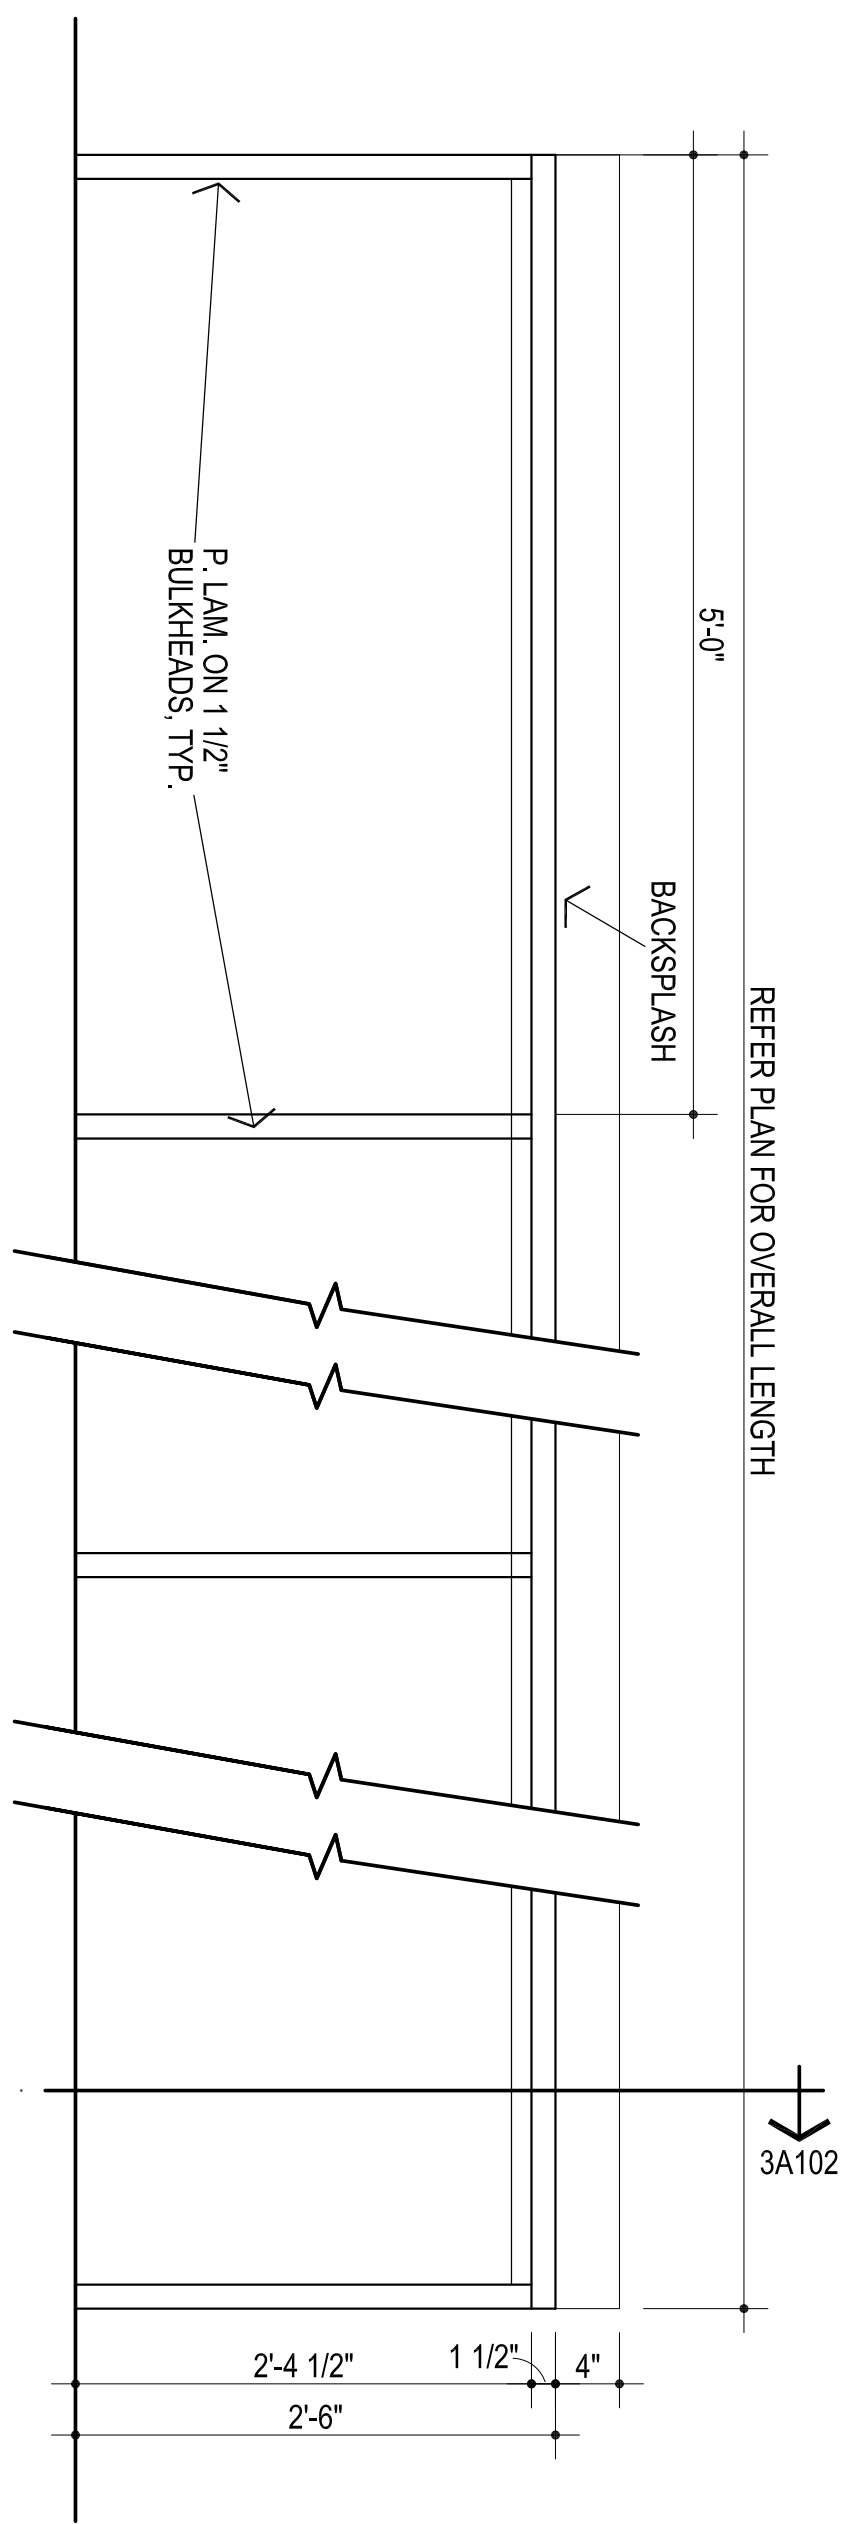

**2**  
COMPUTER TABLE ELEVATION  
1" = 1'-0"

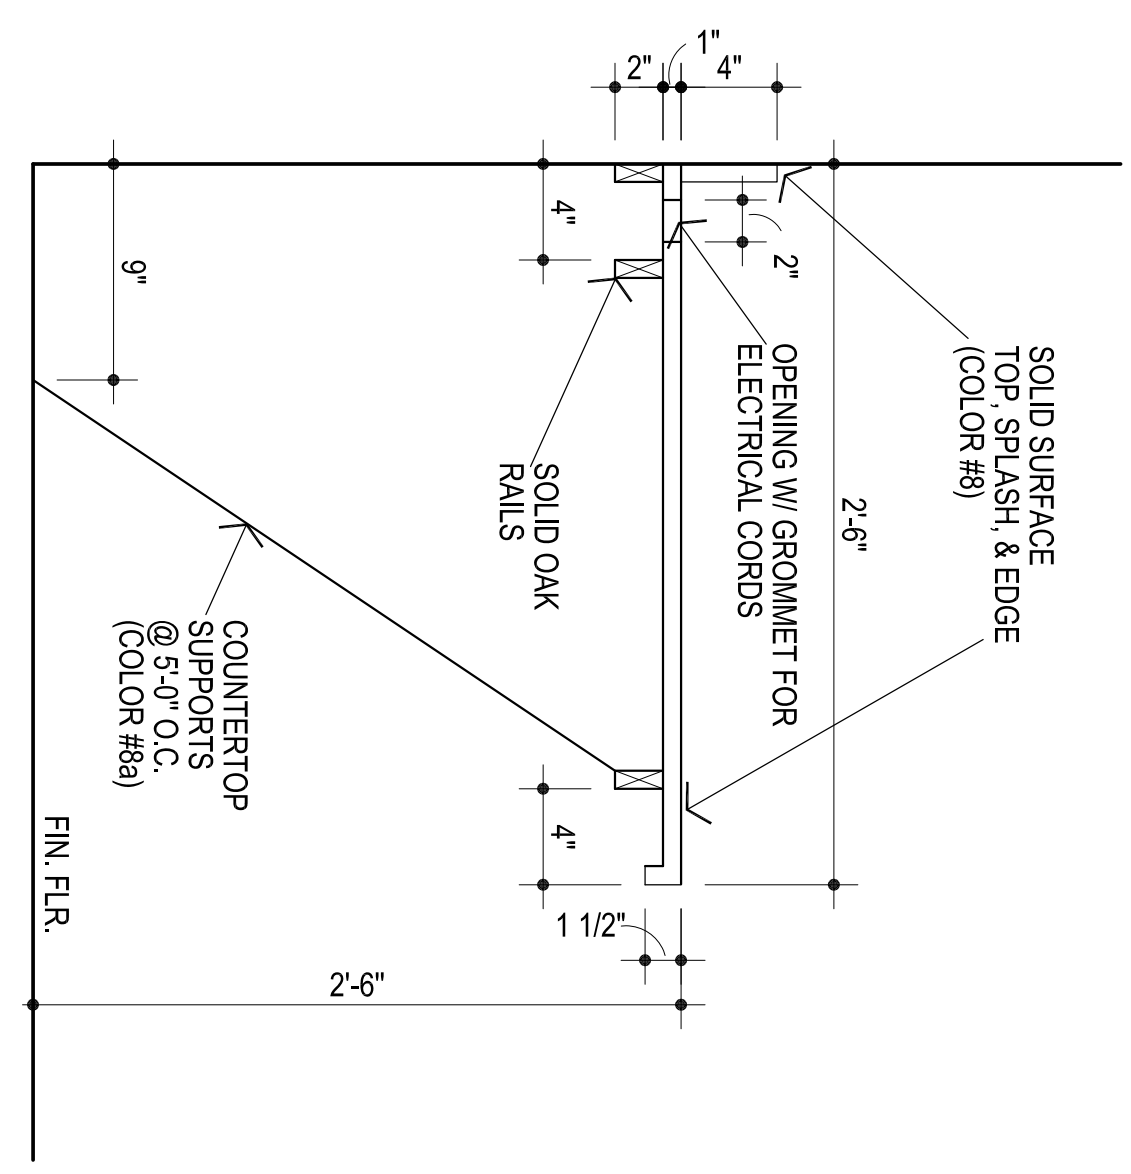

**3**  
COMPUTER TABLE SECTION  
1 1/2" = 1'-0"