



CC
drawn by
MA
checked by
JULY 2023
date
revisions

MOORE PUBLIC SCHOOLS
BOARD OF EDUCATION
MOORE, OKLAHOMA




CLASSROOM ADDITION
HIGHLAND WEST
JUNIOR HIGH SCHOOL

Sheet no.

A117

OVERALL FLOOR PLAN
OWNERSHIP USE OF DOCUMENTS:


AGP EXPRESSLY RESERVES ITS
COPYRIGHT AND OTHER PROPERTY
RIGHTS OF ALL PLANS AND DRAWINGS
DESIGNED AND/OR PRODUCED BY
AGP AND/OR ANY OF ITS AFFILIATES
REPRODUCED IN ANY FORM OR MANNER
WITHOUT THE EXPRESSED WRITTEN
CONSENT OF AGP.

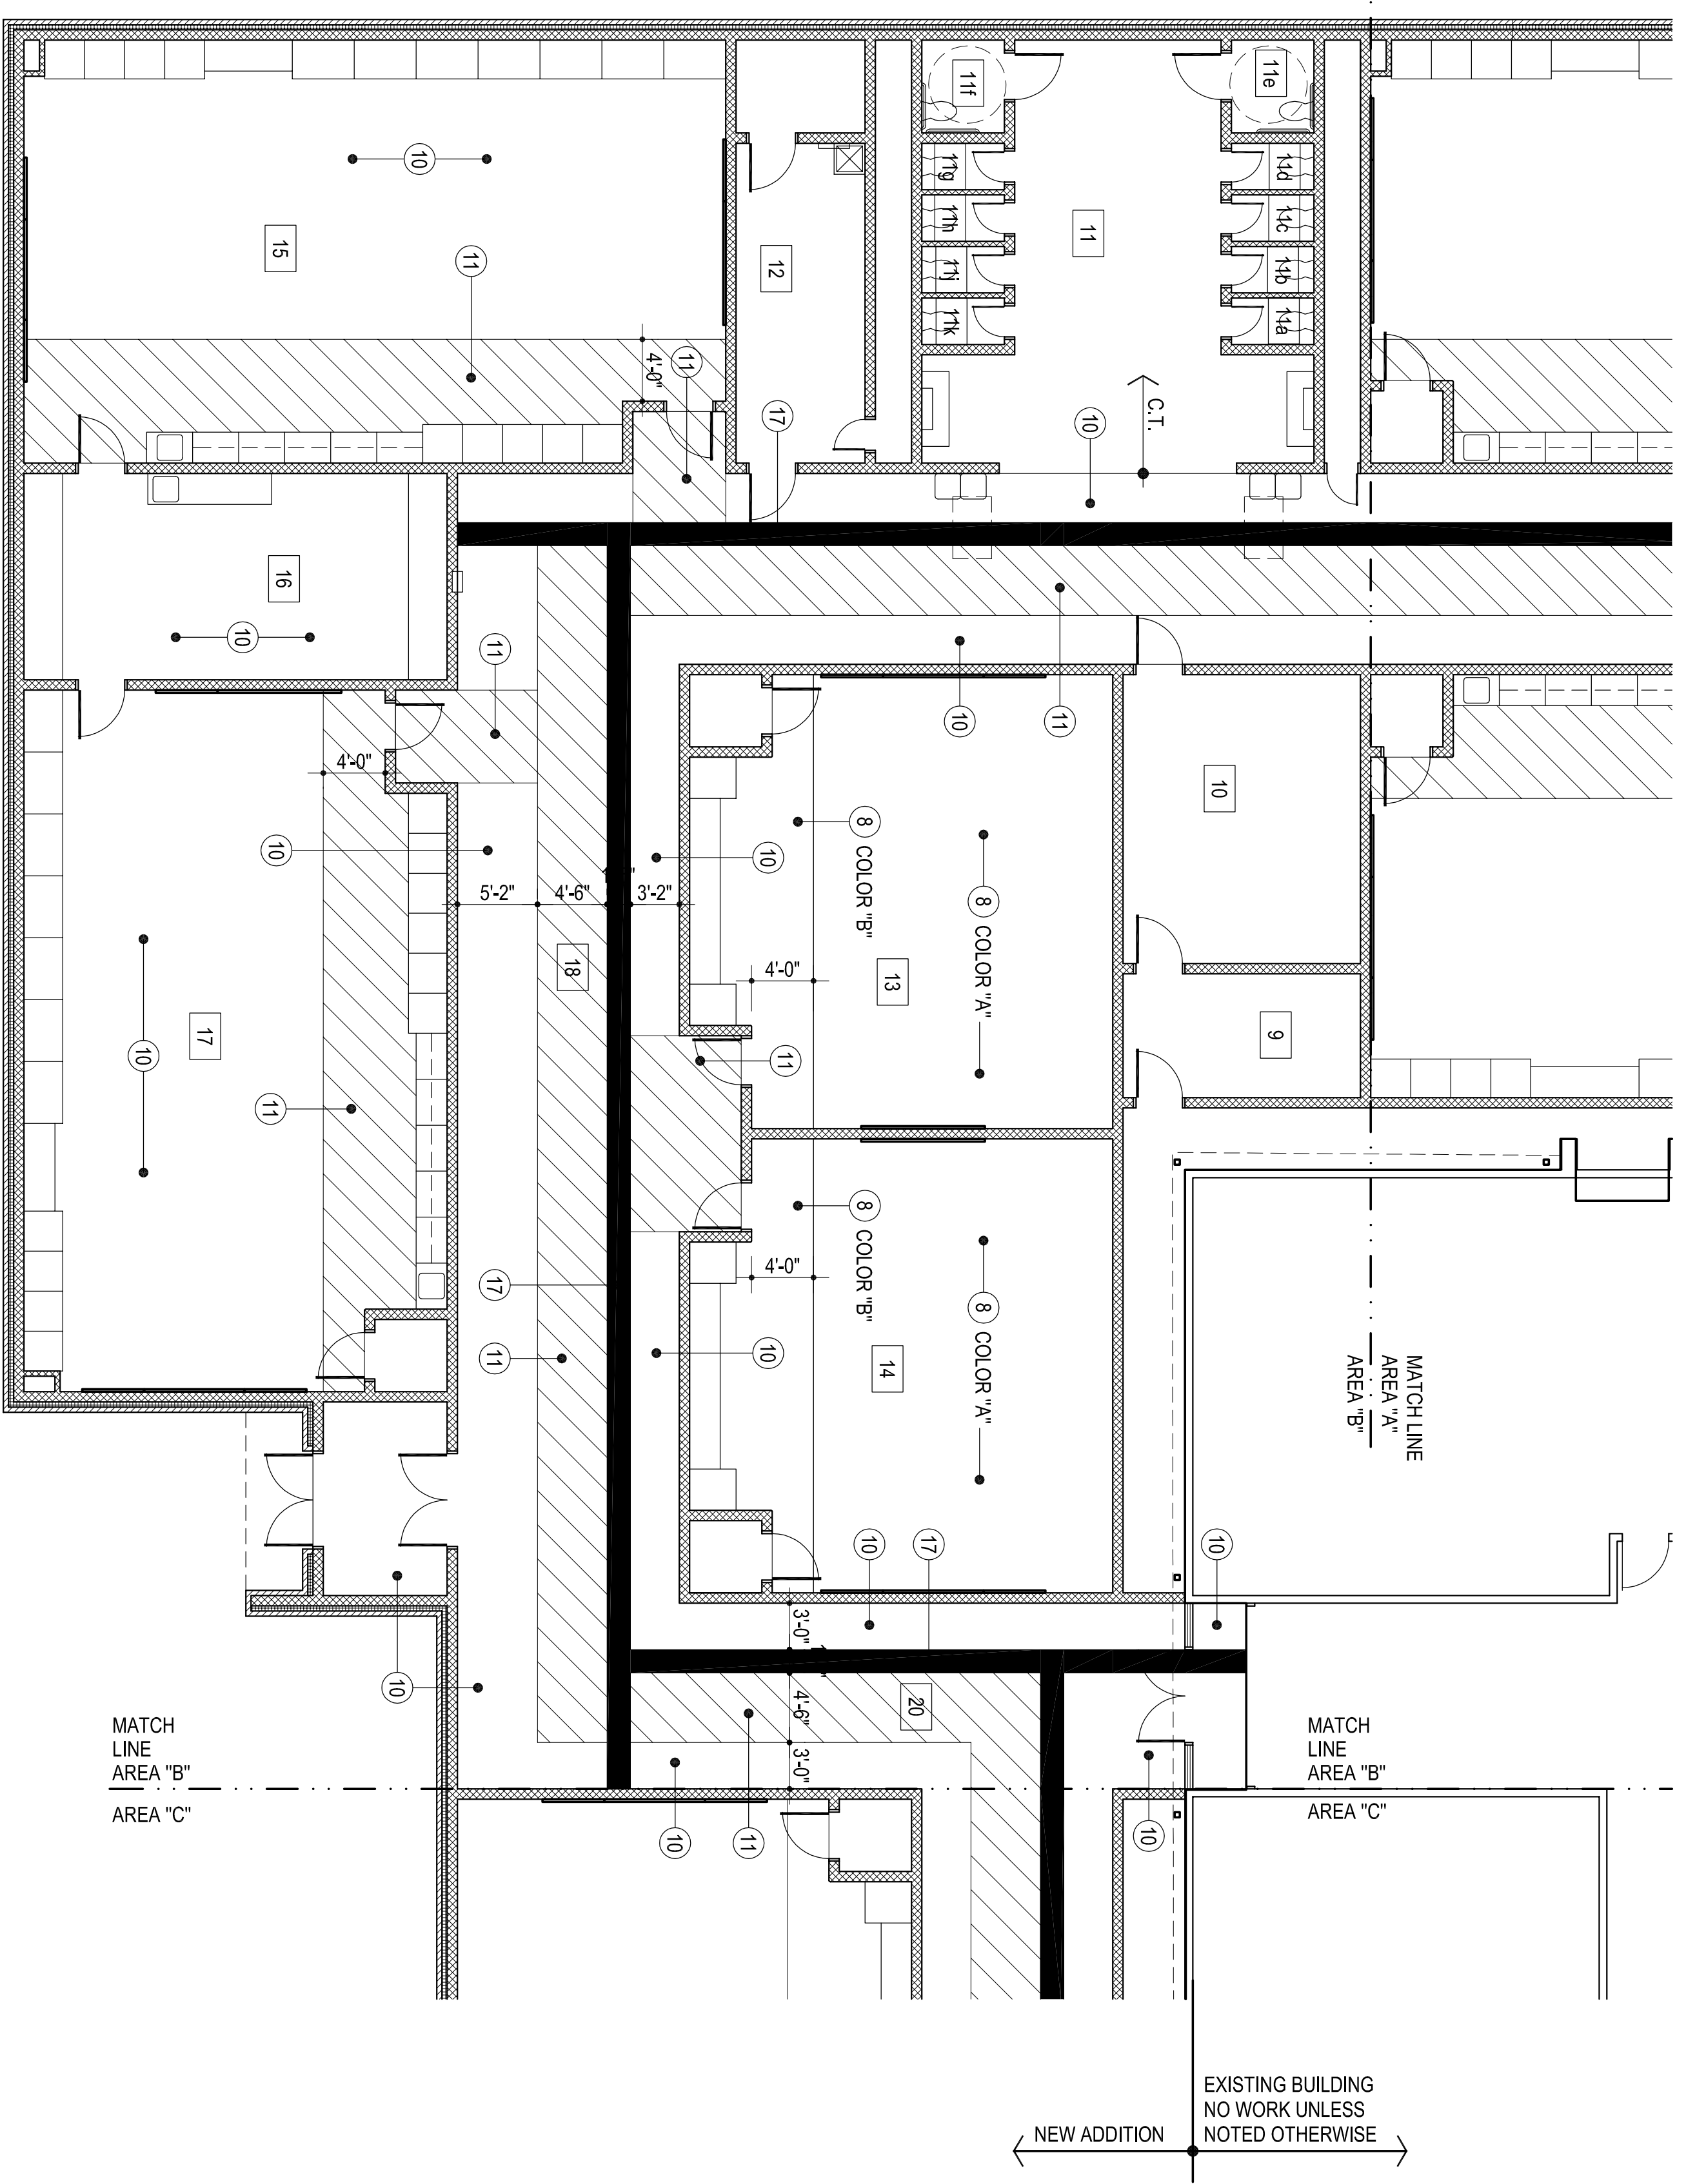


LUXURY VINYL TILE LEGEND:

- ARMSTRONG LVT - NA931
COLLECTION - NATURAL CREATIONS DIAMOND 10 TECHNOLOGY MVS1X
DESIGN - SPETTO
COLOR - CASPIAN SAND (10)
- ARMSTRONG LVT - NA933
COLLECTION - NATURAL CREATIONS DIAMOND 10 TECHNOLOGY MVS1X
DESIGN - SPETTO
COLOR - NILE NIGHT (11)
- ARMSTRONG LVT - NA903
COLLECTION - NATURAL CREATIONS DIAMOND 10 TECHNOLOGY MVS1X
DESIGN - SKYLINE
COLOR - HAWAIIAN PUNCH (17)

REFER TO ROOM FINISH SCHEDULE FOR ADDITIONAL LOCATIONS OF LVT

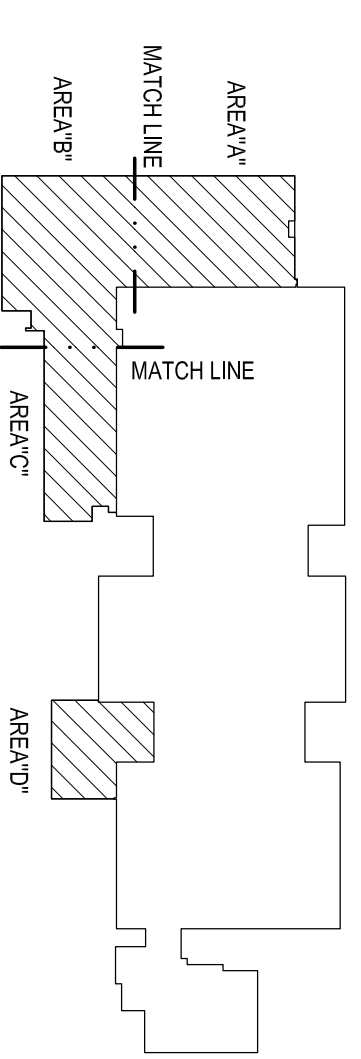

KEY PLAN

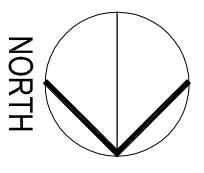

1

LVT & CARPET DIMENSION / DESIGN PLAN - AREA "B"
1/8" = 1'-0"