

NY

drawn by

NY

checked by

JULY 2023

date

revisions

MOORE PUBLIC SCHOOLS
BOARD OF EDUCATION
MOORE, OKLAHOMA



CLASSROOM ADDITION
HIGHLAND WEST
JUNIOR HIGH SCHOOL

sheet no:

T204

OWNERSHIP USE OF DOCUMENTS:

AGP EXPRESSLY RESERVES ITS COPYRIGHT AND OTHER PROPERTY RIGHTS OF ALL PLANS AND DRAWINGS DESIGNED AND/OR PRODUCED. PLANS AND DRAWINGS ARE NOT TO BE REPRODUCED IN ANY FORM OR MANNER WITHOUT THE EXPRESSED WRITTEN CONSENT OF AGP.

GENERAL NOTES


- COORDINATE ALL FINAL MOUNTING HEIGHTS, FOR WALL MOUNTED DEVICES, PRIOR TO ROUGH-IN. COORDINATE WITH ARCHITECT, OWNER AND ENGINEER.
- COORDINATE ALL CEILING DEVICE LOCATIONS WITH ARCHITECTURAL DRAWINGS AND INTERIOR DESIGN CONSULTANT(IF APPLICABLE) PRIOR TO ROUGH-IN.
- REFERENCE TECHNOLOGY PLANS, OVERALL PLANS, NOTES & LEGENDS, ELECTRICAL PLAN AND THEATRICAL PLANS FOR ADDITIONAL INFORMATION AND DEVICE/OUTLET LOCATIONS.
- CONTRACTOR TO COORDINATE ALL DROP LOCATIONS WITH FURNITURE. COORDINATE WITH ARCHITECT AND OWNER FOR MORE INFORMATION.

KEYED NOTES

- DOOR HARDWARE SHOULD HAVE THE FOLLOWING:
 - DOOR HANDLE SHOULD HAVE A KEY ON THE OFFICE SIDE AND BE LOCKABLE SO YOU CANNOT ACCESS THE MAIN BUILDING DURING SCHOOL HOURS. IT SHOULD HAVE FREE EGRESS FROM THE MAIN BUILDING SIDE TO THE OFFICE.
 - DEADBOLT SHOULD HAVE A KEY ON THE MAIN BUILDING SIDE AND A THUMB KNOB ON THE OFFICE SIDE. THIS WILL ALLOW THEM TO LOCK THE OFFICE AFTER HOURS.


FIRE ALARM

- FIRE ALARM SYSTEM IS A PERFORMANCE BASED PER SHEET SPECIFICATIONS. CONTRACTOR TO REFERENCE SHEET T603 FOR ADDITIONAL INFORMATION.
- A LICENSED FIRE ALARM PLANNING SUPERINTENDENT CERTIFIED TO A MINIMUM LEVEL 3, IN THE SUBFIELD OF FIRE ALARM SYSTEMS THROUGH THE NATIONAL INSTITUTE FOR CERTIFICATION IN ENGINEERING TECHNOLOGIES (NICET), SHALL PROVIDE PLANS AND CALCULATIONS FOR A MANUAL AND AUTOMATIC FIRE DETECTION AND ALARM SYSTEM TO COMPLY WITH THE BUILDING SPACE LAYOUT, BUILDING OCCUPANCY, CURRENT NFPA 72, LOCAL AND STATE CODE REQUIREMENTS, AND THE FIRE ALARM AND DETECTION SYSTEM SPECIFICATIONS.
- CONTRACTOR TO ADD ADDITIONAL STROBE DEVICE TO ALL CLASSROOMS.

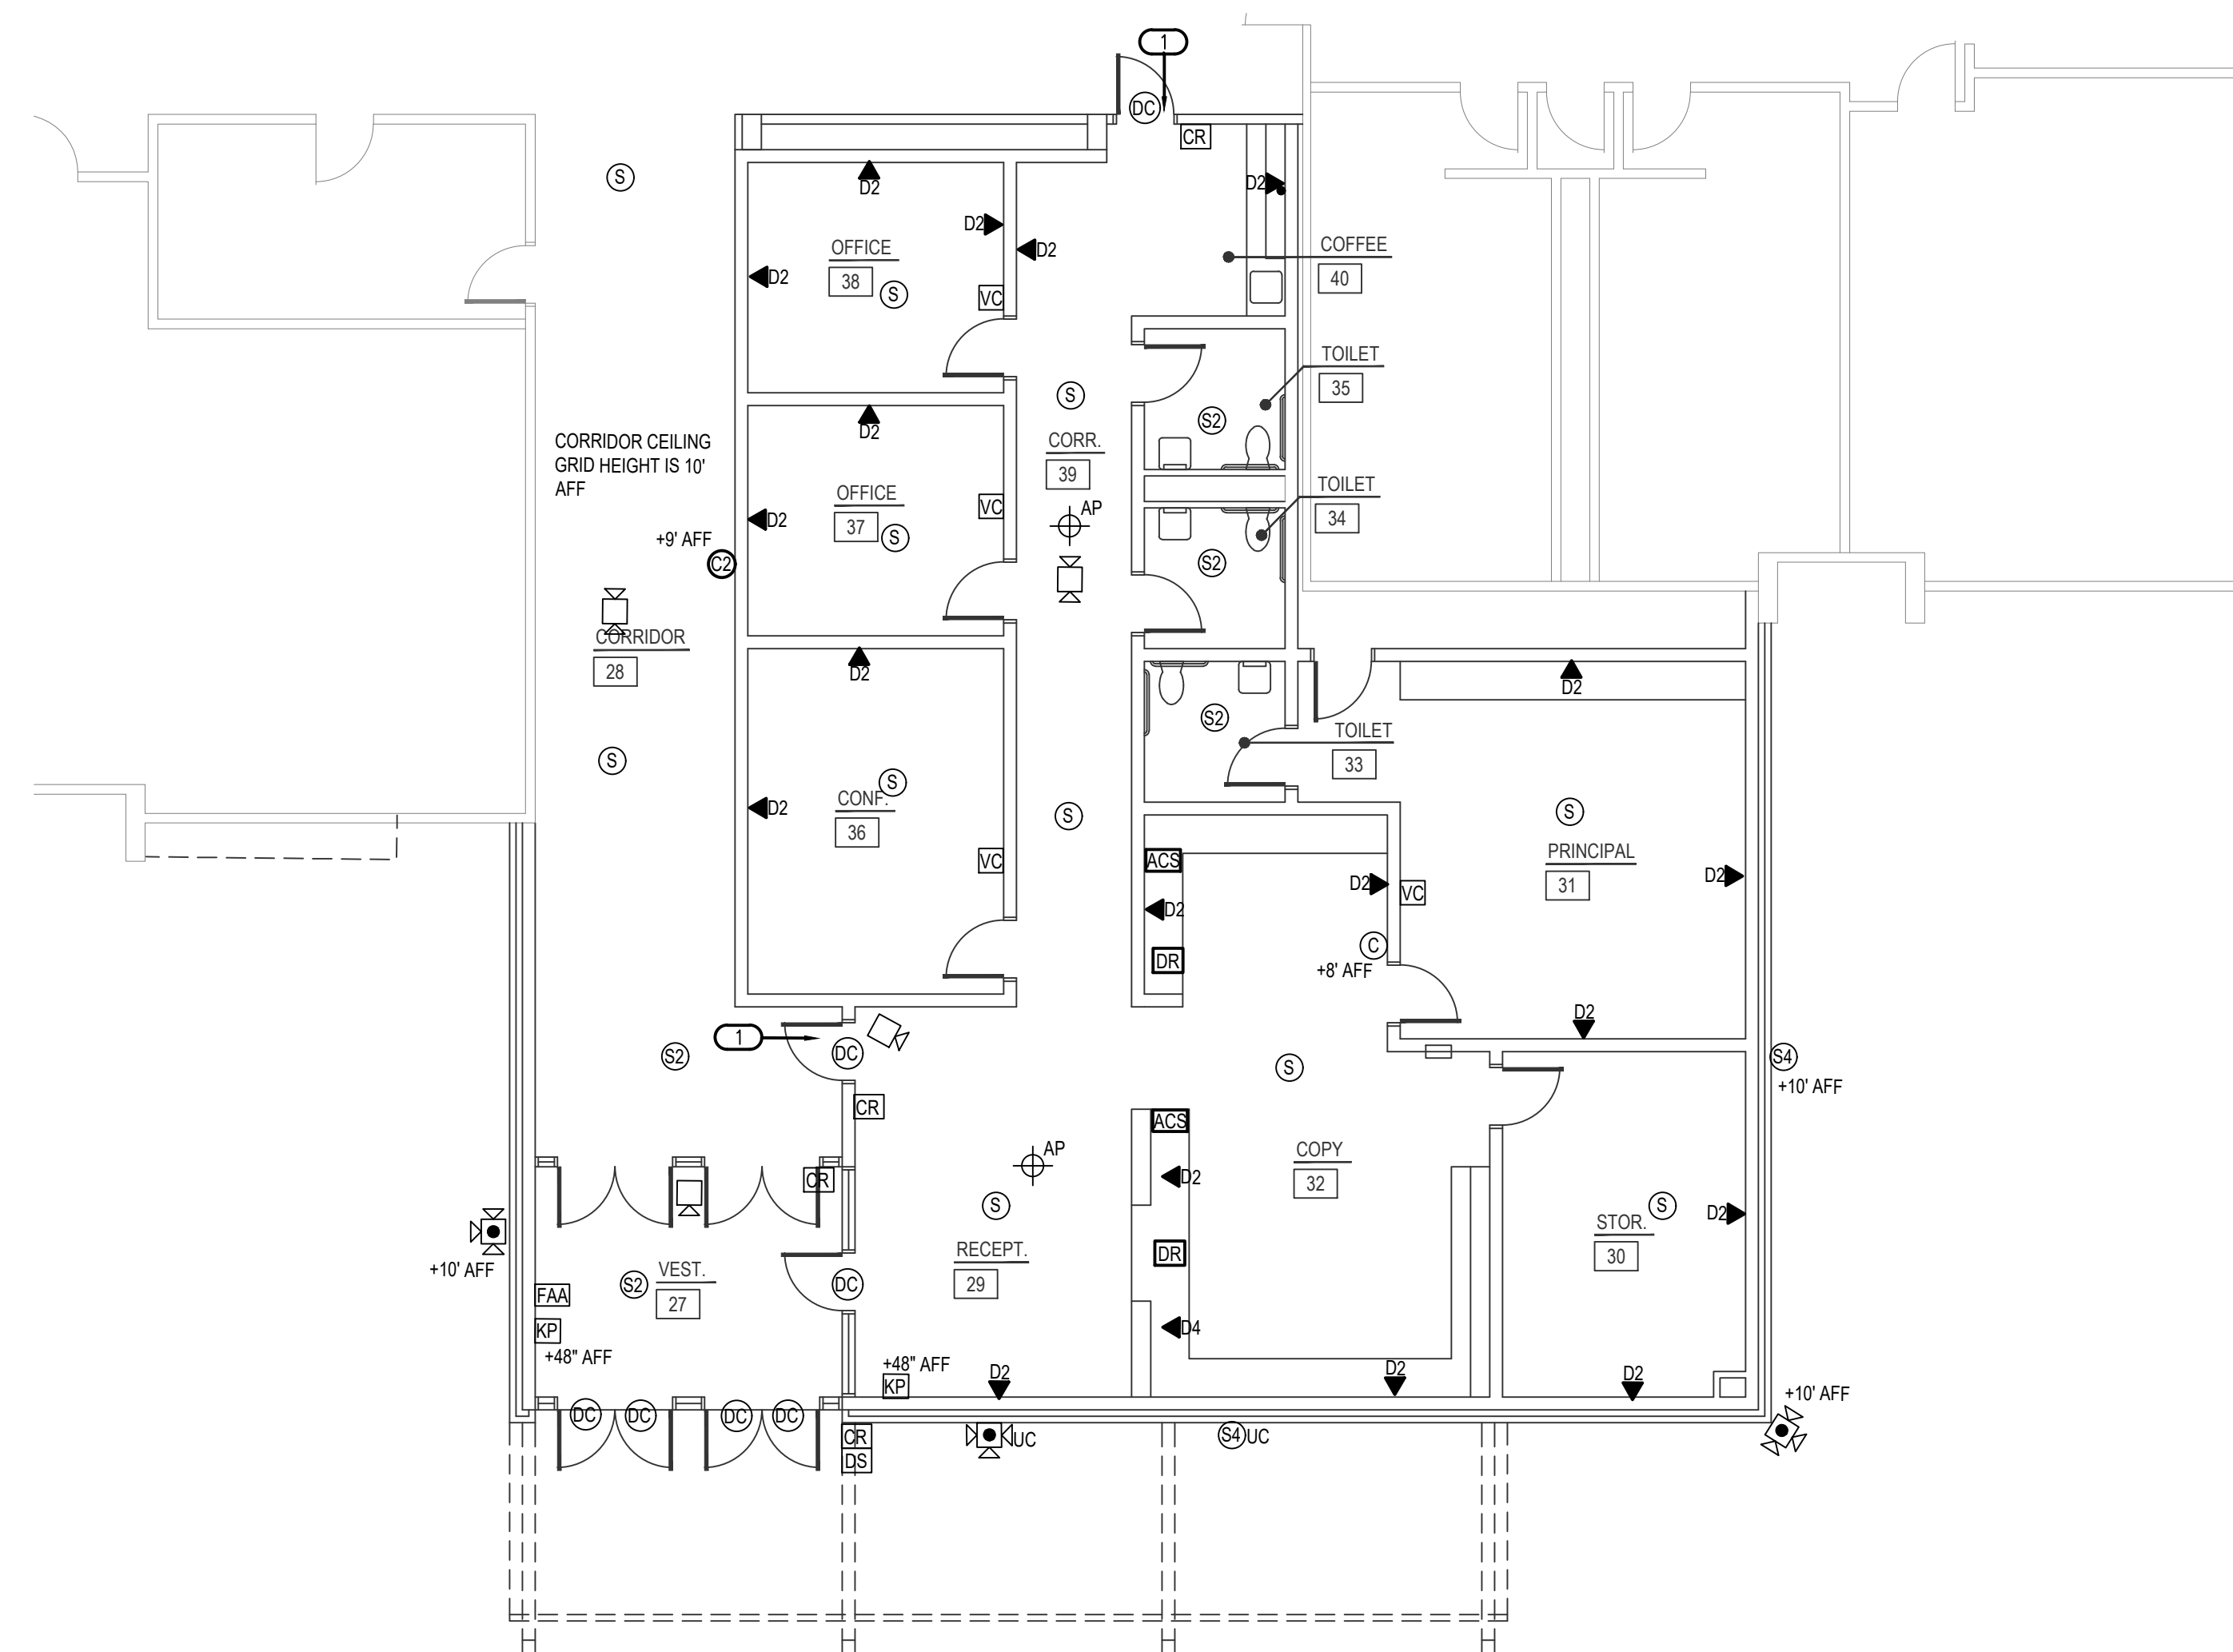

1 CLASSROOMS - AREA D

SCALE: 1/8" = 1'-0"

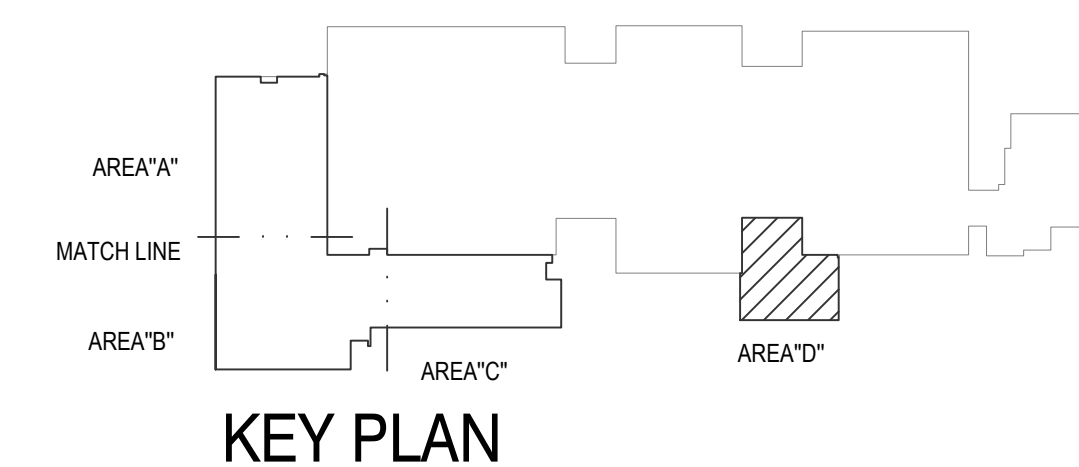

KEY PLAN



Salas O'Brien
2600 Van Buren St., Suite 2635
Norman, OK 73072
Salas O'Brien Registration: CA# 7058
Expiration Date: 6/30/2025
Salas O'Brien Project Number: 2023-02792-00