

OCCUPANCY LEGEND

- ASSEMBLY (CHAIRS ONLY)
- ASSEMBLY (TABLES & CHAIRS)
- BUSINESS
- EXERCISE ROOM
- KITCHEN
- MECHANICAL
- RESTROOM / STAIR / CORRIDOR / UNOCCUPIED SPACE BELOW SLIDES
- STORAGE
- WAITING

TENANT SPACE CODE SUMMARY

CONSTRUCTION TYPE: III-B, EXISTING
OCCUPANCY TYPE: A-3 ASSEMBLY
FIRE SUPPRESSION: FULLY SPRINKLERED - EXISTING

OCCUPANT LOAD			EGRESS WIDTH REQUIRED OLx.20" =	EXITS REQUIRED	EXITS PROVIDED	EGRESS WIDTH PROVIDED
LOCATION	AREA	OCCUPANT LOAD				
TOTAL	22,690 SF	522	104.4"	3	4	205"

PLUMBING FIXTURES	OCCUPANT LOAD	WATER CLOSETS		LAVATORIES	
OCCUPANCY	522 / 2 = 261	MALE	FEMALE	MALE	FEMALE
REQUIRED PLUMBING FIXTURES:		3	5	2	2
PROVIDED PLUMBING FIXTURES:		5*	5	3	3

TOTAL OCCUPANCY LOADS

OCCUPANTS ARE CALCULATED IN EACH INDIVIDUAL SPACE THEN ROUNDED UP.

OCCUPANCY TYPE	AREA	OCCUPANT LOAD FACTOR	OCCUPANTS
ASSEMBLY (TABLES & CHAIRS)	3,544 SF	15	243
BUSINESS	416 SF	150	3
EXERCISE ROOM	11,272 SF	50	226
KITCHEN	922 SF	200	5
RESTROOM / STAIR / CORRIDOR / UNOCCUPIED SPACE BELOW SLIDES	4,840 SF	0	0
STORAGE	1,537 SF	300	8
WAITING	180 SF	5	37
TOTALS	22,710 SF		522

OCCUPANCY LOADS GROUND



OCCUPANTS ARE CALCULATED IN EACH INDIVIDUAL SPACE THEN ROUNDED UP.

OCCUPANCY TYPE	AREA	OCCUPANT LOAD FACTOR	OCCUPANTS
ASSEMBLY (TABLES & CHAIRS)	1,158 SF	15	83
BUSINESS	416 SF	150	3
EXERCISE ROOM	11,272 SF	50	226
KITCHEN	750 SF	200	4
RESTROOM / STAIR / CORRIDOR / UNOCCUPIED SPACE BELOW SLIDES	4,840 SF	0	0
STORAGE	1,537 SF	300	8
WAITING	180 SF	5	37
TOTALS	20,153 SF		361



OCCUPANCY LOADS MEZZANINE

OCCUPANTS ARE CALCULATED IN EACH INDIVIDUAL SPACE THEN ROUNDED UP.

OCCUPANCY TYPE	AREA	OCCUPANT LOAD FACTOR	OCCUPANTS
ASSEMBLY (TABLES & CHAIRS)	2,386 SF	15	160
KITCHEN	171 SF	200	1
TOTALS	2,557 SF		161

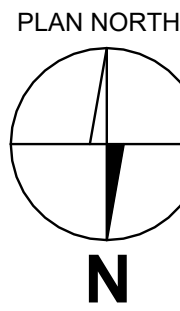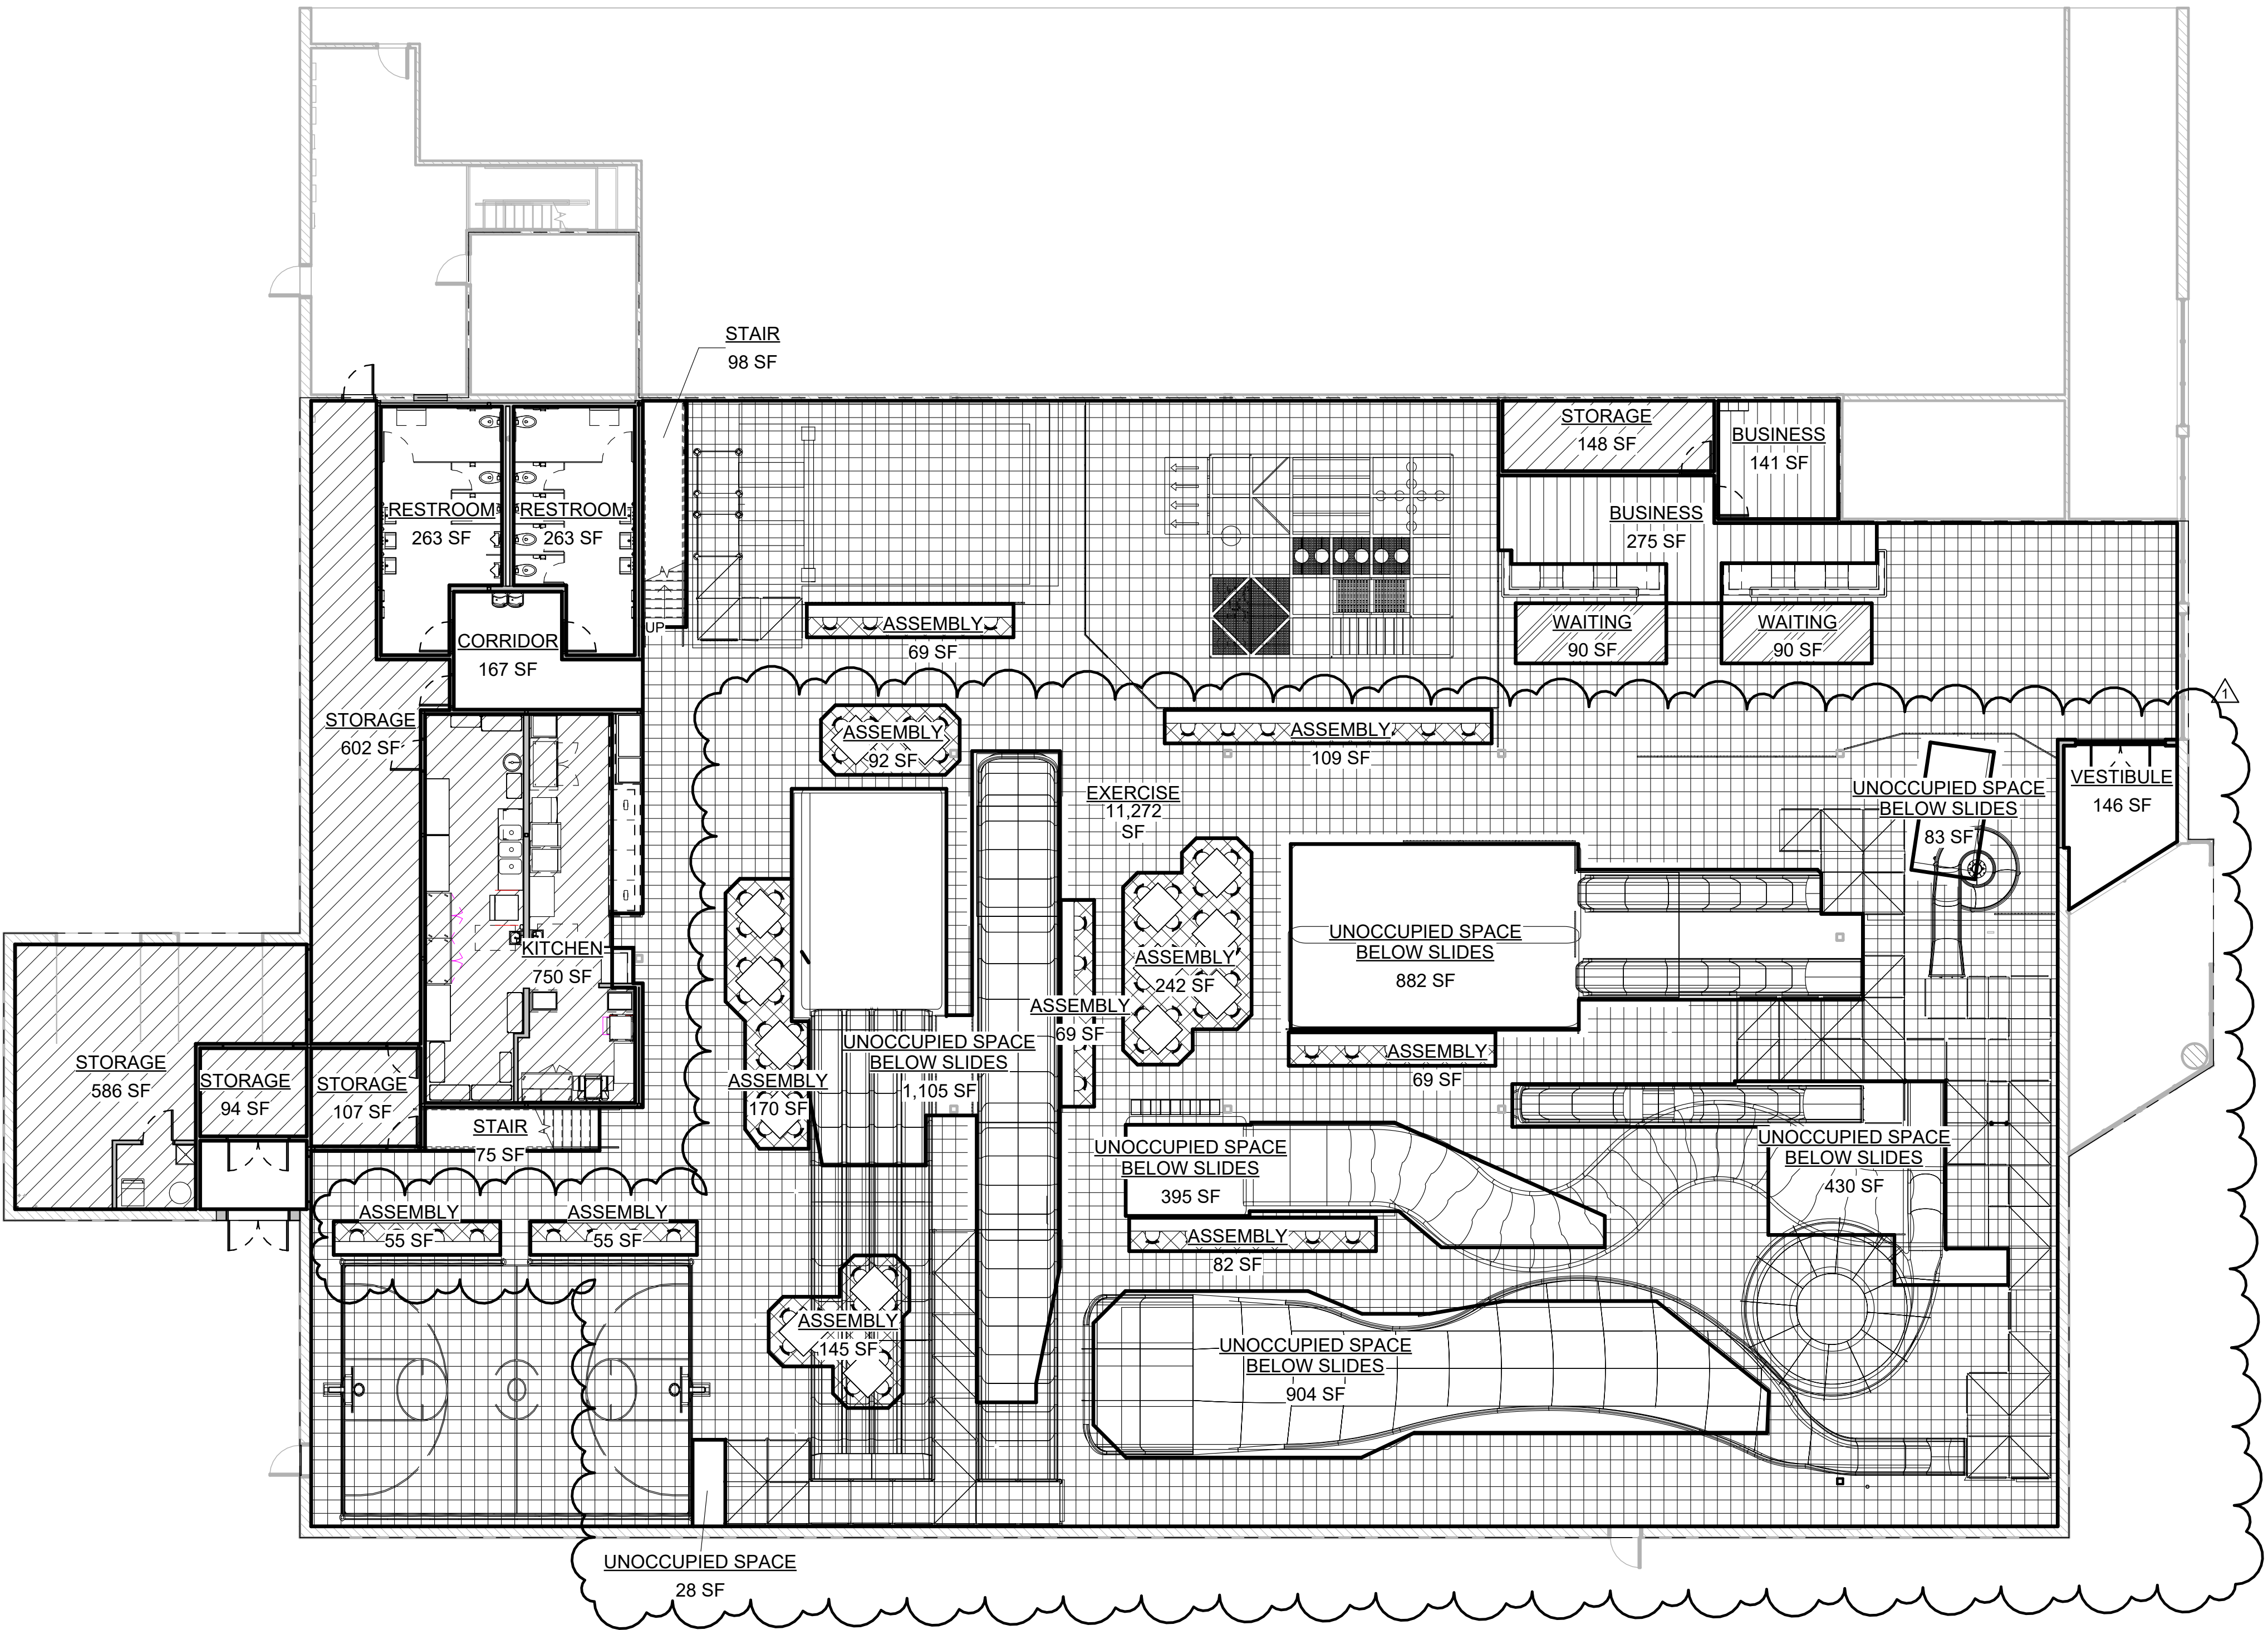

1 OCCUPANCY PLAN
SCALE: 3/32" = 1'-0"

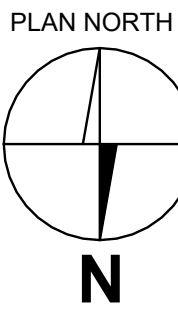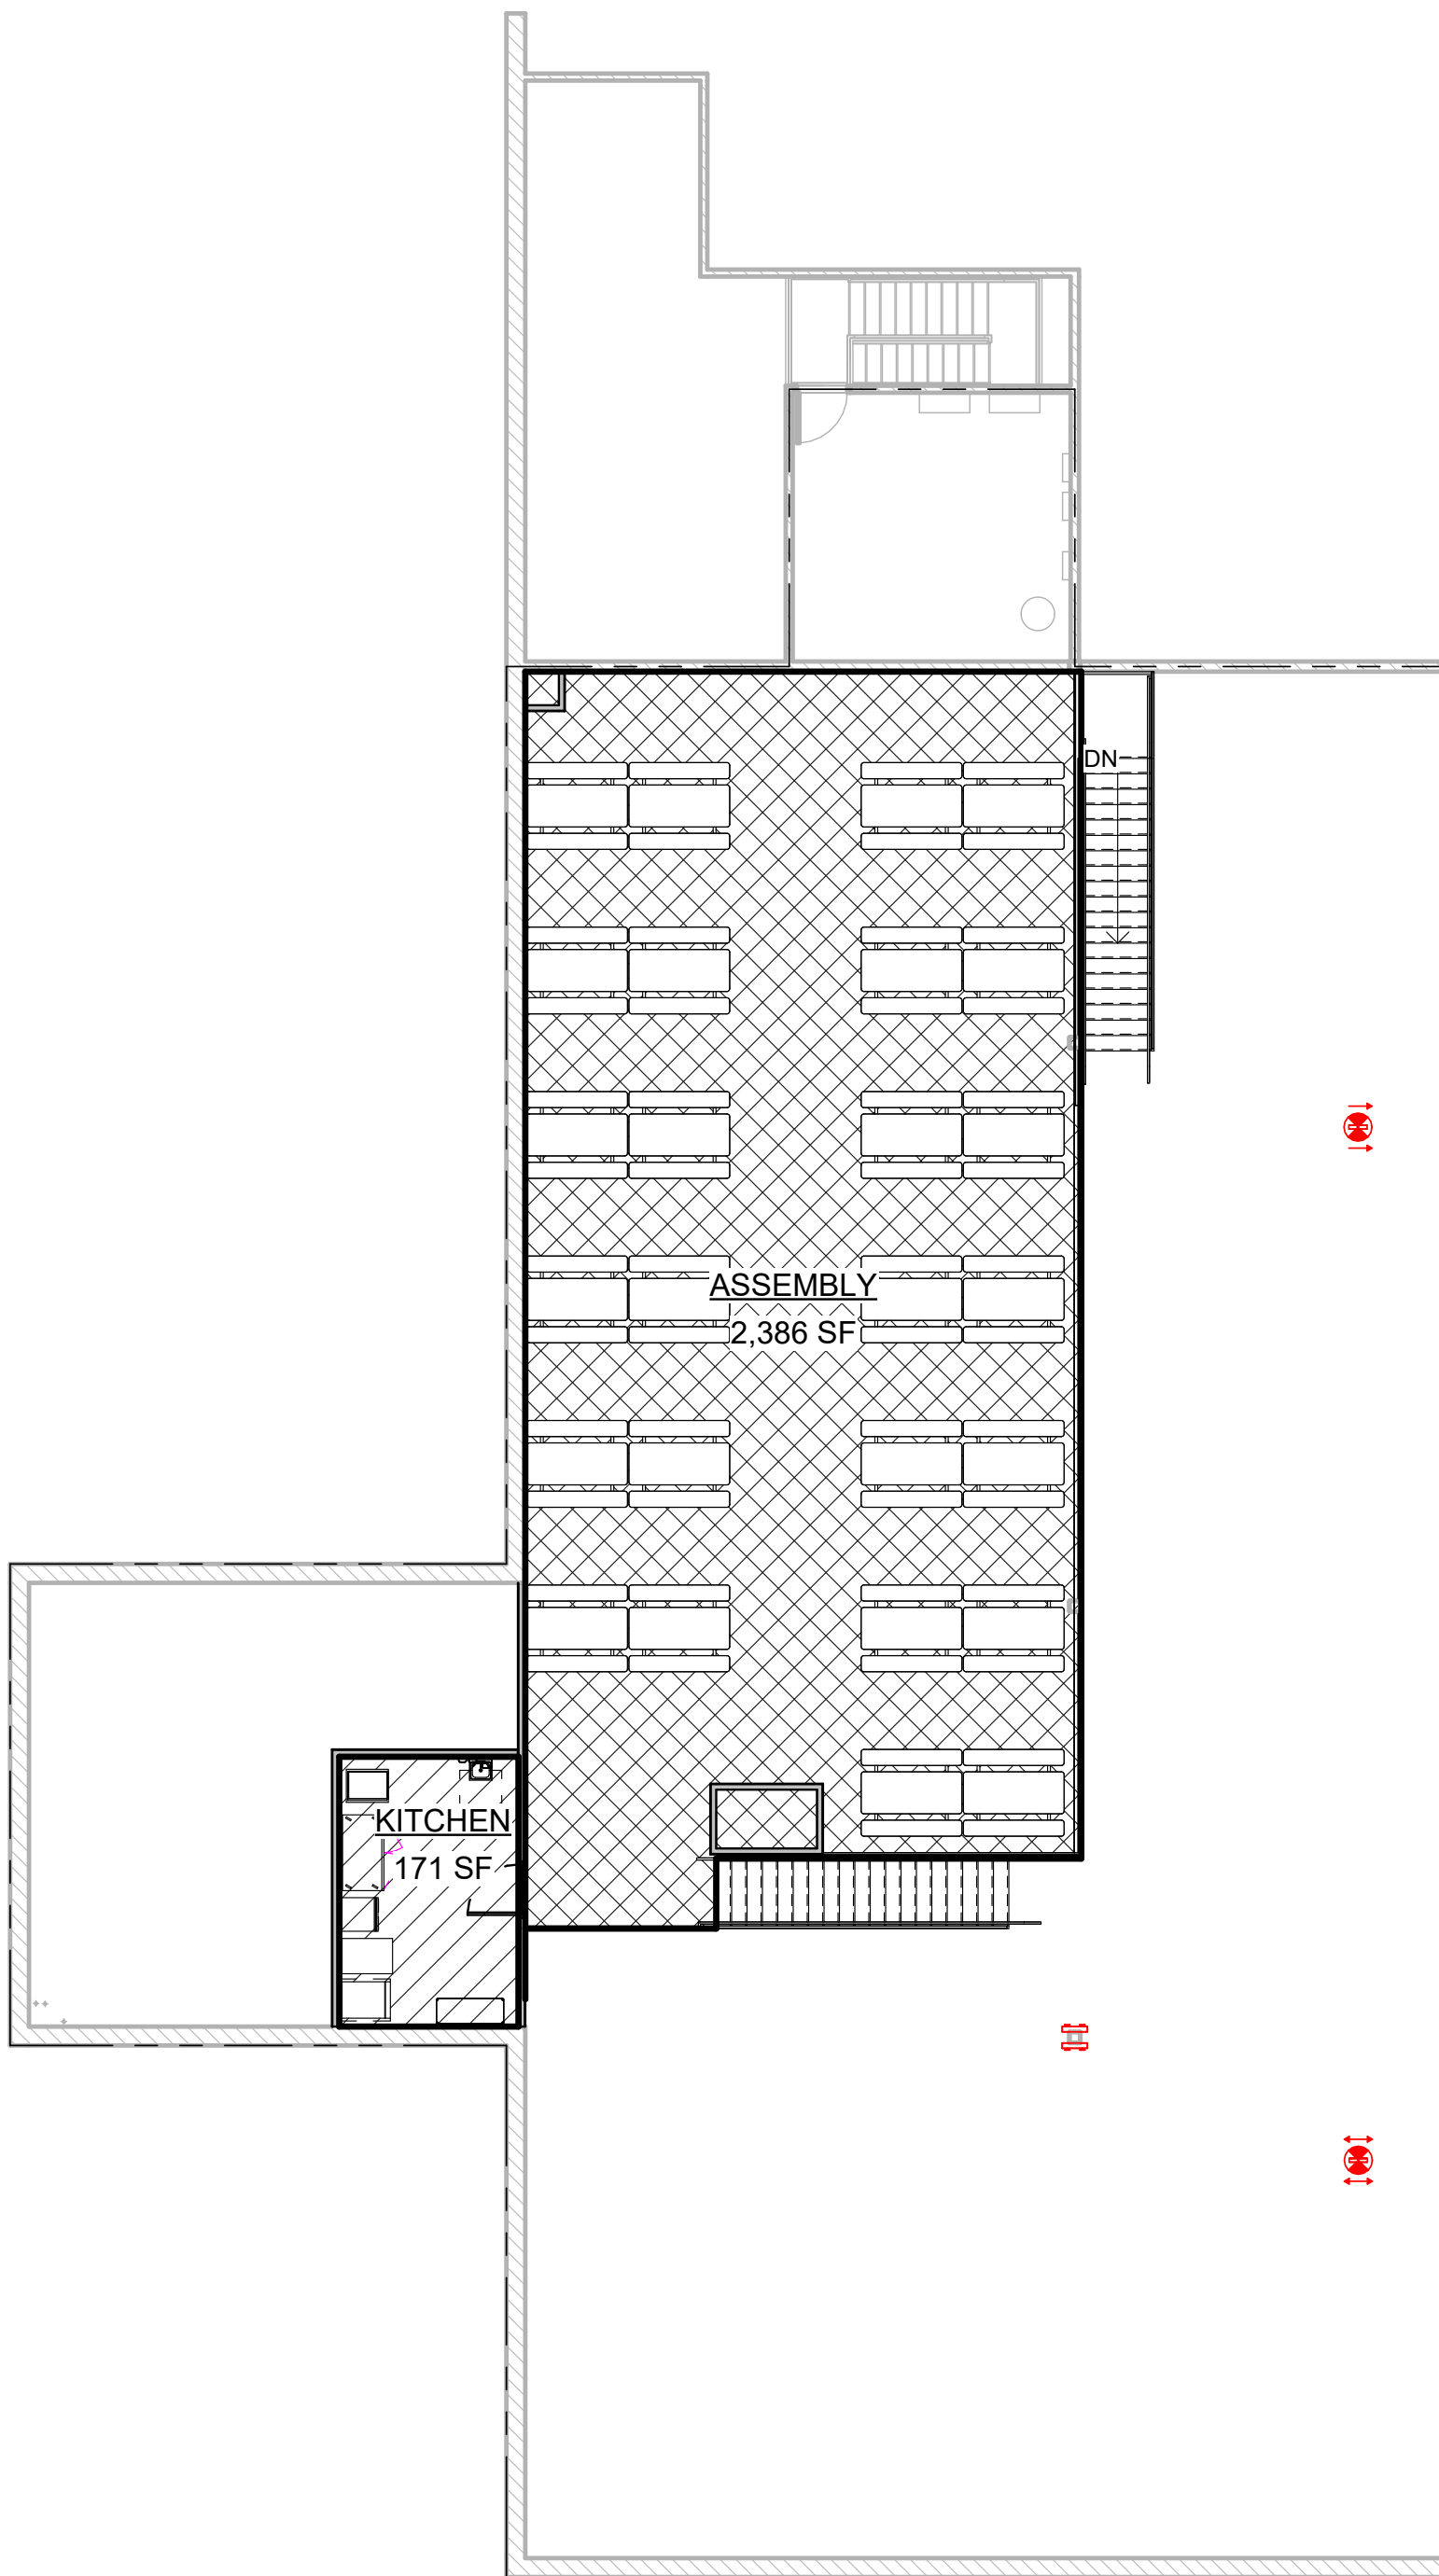

2 OCCUPANCY PLAN - MEZZANINE
SCALE: 3/32" = 1'-0"

