


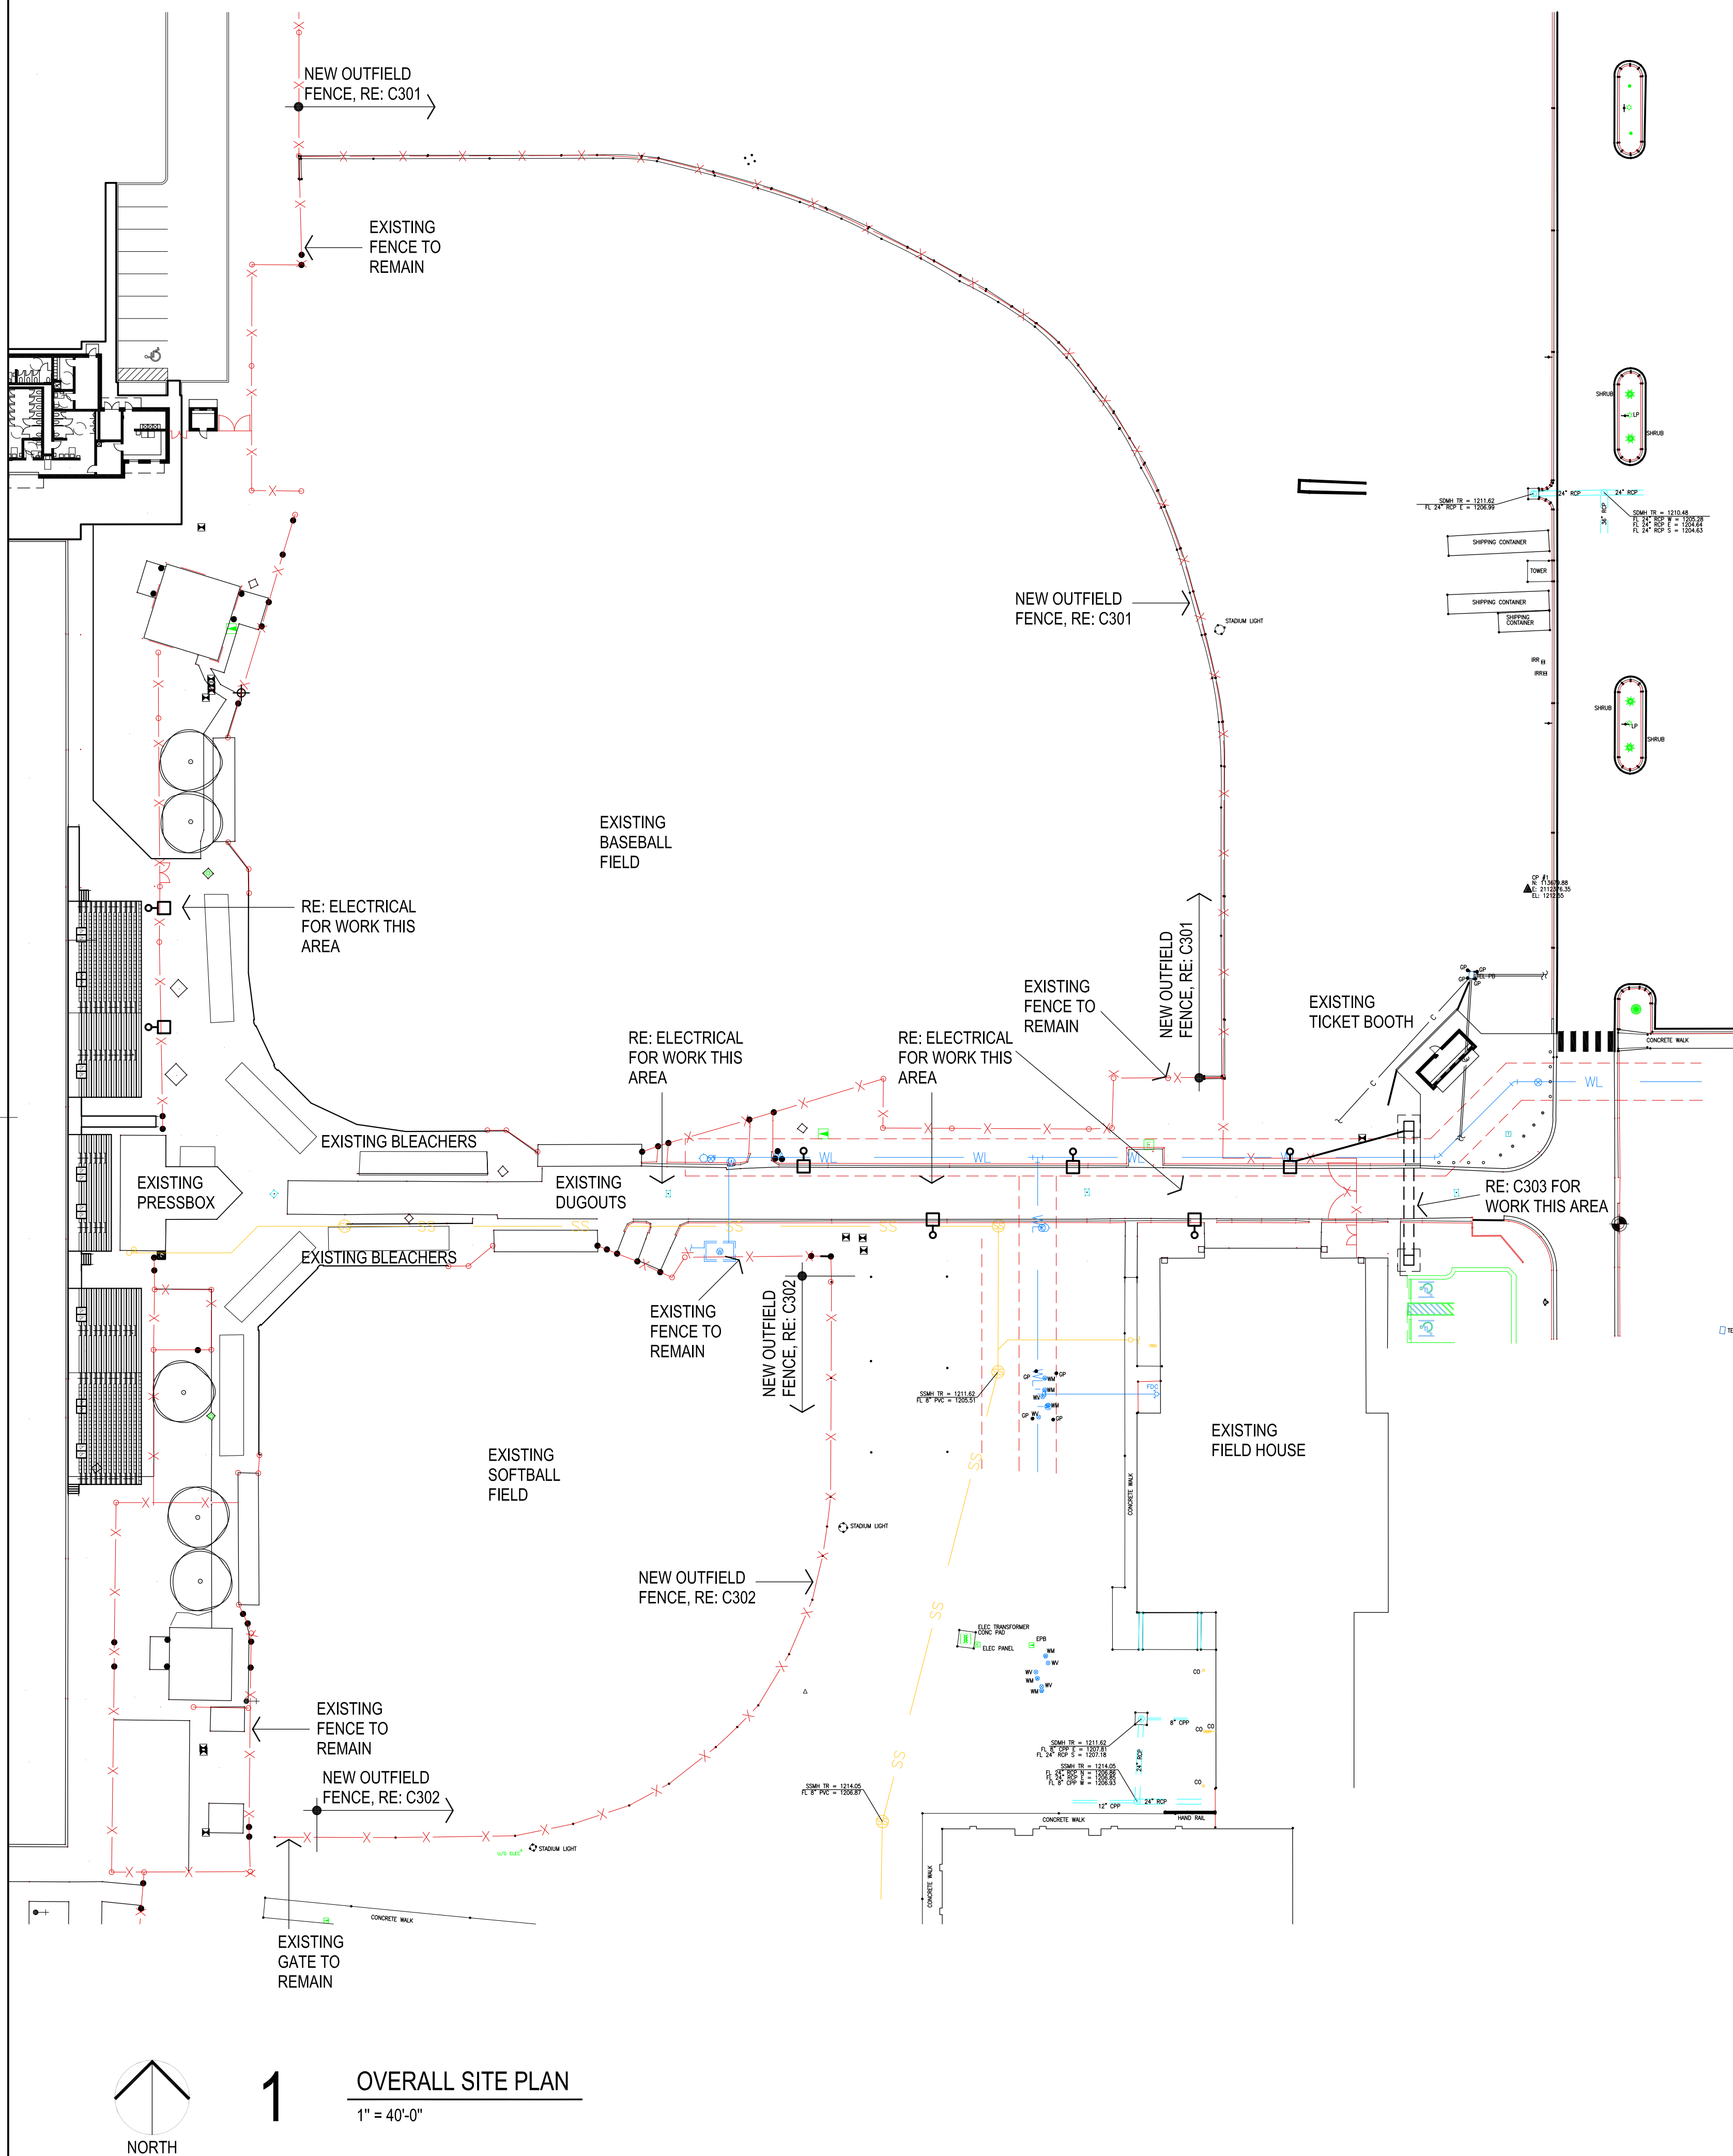

CG
drawn by

MA
checked by

MAY 2026
date

revisions



SOUTHMOORE
HIGH SCHOOL
2026 ATHLETIC PLAZA
UPGRADES

sheet no:

C100

OVERALL SITE PLAN

OWNERSHIP USE OF DOCUMENTS:

AGP EXPRESSLY RESERVES ITS
COPYRIGHT AND OTHER PROPERTY
RIGHTS OF ALL PLANS AND DRAWINGS
DESIGNED AND/OR PRODUCED. PLANS
AND DRAWINGS ARE NOT TO BE
REPRODUCED IN ANY FORM OR MANNER
WITHOUT THE EXPRESSED WRITTEN
CONSENT OF AGP.