


ELECTRICAL AND LIGHTING SYMBOLS			
	110V DUPLEX OUTLET		THREE BULB WALL MOUNTED FIXTURE
	110V GROUND FAULT INT. DUPLEX OUTLET		TWIN EXTERIOR FLOODLIGHT (80 WATT)
	110V SWITCH TO TOP PLUG		TRACK-LITE (SEE PLAN FOR LENGTH)
	110V WEATHER PROOF-NO FAULT		SINGLE PHASE SWITCH
	110V FLOOR OUTLET		THREE 20 AMP PHASE SWITCH (2 WAY)
	220V DUPLEX OUTLET		FOUR (4) PHASE SWITCH (3 WAY)
	TELEVISION ANTENNA LEAD		JAMB SWITCH
	TELEPHONE OUTLET		SMOKE DETECTOR
	24746B FLUORESCENT LIGHT		CARBON MONOXIDE DETECTOR
	FLUORESCENT LIGHT		NIGHT-LIGHT
	UNDER CABINET FLUORESCENT LIGHT		SPEAKER
	RECESSED SQUARE LIGHT		VOLUME CONTROL
	RECESSED DOWN LIGHT		THERMOSTAT
	RECESSED WALL WASHER		ALARM KEYPAD
	CEILING HEAT - VENT - LIGHT		ALARM GLASS BREAK SENSOR
	CEILING VENT - LIGHT		CEILING FAN W/LIGHT FIXTURE
	BRACKET LIGHT		CEILING FAN
	WALL MOUNTED BRACKET LIGHT		
	THREE-BULB RECESSED FIXTURE		

NOTE :
SMOKE DETECTORS & CARBON MONOXIDE DETECTORS TO BE LOCATED AND WIRED TOGETHER WITH BATTERY BACKUP AS PER LOCAL CODES.
ALL OUTLETS IN BATHROOMS, GARAGES, KITCHEN COUNTERTOPS, AND NEAR ANY SINKS TO BE G.F.I. PLUGS AS PER LOCAL CODES.
UNDER COUNTER FLUORESCENT LIGHTING BELOW UPPER CABINETS (TYP.) AT KITCHEN & UTILITY. (SEE OWNER FOR MATTAGE.)

ELECTRICAL PLAN
SCALE 1/4" = 1'-0"

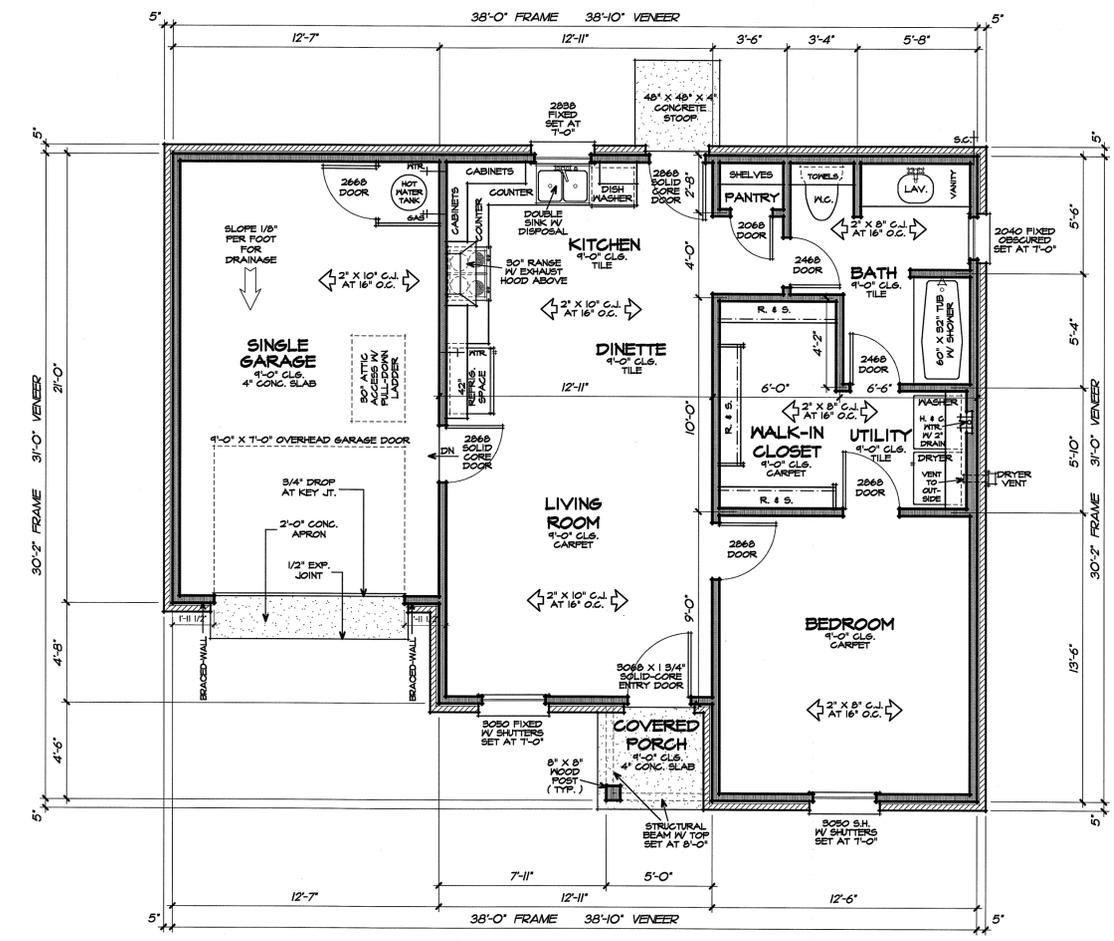

NOTE :
ALL ANGLED WALLS ARE 45 DEGREES.
ALL ANGLED WALLS ARE DIMENSIONED TO OUTSIDE OF WALL.
ALL CEILING HEIGHTS 4'-0" UNLESS NOTED.
PROVIDE STEEL LINTELS AT ALL WINDOWS AND DOORS AS REQUIRED TO SUPPORT BRICK ABOVE.
DOUBLE ALL FLOOR JOISTS BELOW ALL PARALLEL WALLS AT UPPER LEVEL.
ALL WINDOWS IN SLEEPING ROOM (AREAS) MUST MEET EGRESS REQUIREMENTS AS PER CODE. (SEE LOCAL CODES.)

SQUARE FOOTAGE SUMMARY :
HEATED & COOLED AREAS : 737 SQ. FT.
COVERED PORCH : 23 SQ. FT.
GARAGE AREAS : 284 SQ. FT.

FLOOR PLAN
SCALE 1/4" = 1'-0"

DRAWN BY : JAR	Sq. Ft. UPPER FRAME
DATE 11/10/25	LOWER FRAME
REVISED BY : ...	TOTAL FRAME 709
DATE ...	TOTAL VENEER 747
REVISED BY : ...	SHEET NUMBER 1
DATE ...	REFERENCE NUMBER PRELIM
PLAN NUMBER F4162	

© Fillmore & Chambers Design Group
FILLMORE & CHAMBERS DESIGN GROUP HEREBY EXPRESSLY RESERVES ITS COMMON LAW COPYRIGHT AND OTHER PROPERTY RIGHTS IN THESE PLANS. THE COPYING, DUPLICATION, REPRODUCTION, SALE OF, RENTAL, LOANING, OR ANY FORM OF DISTRIBUTION OF THESE DRAWINGS, IN WHOLE OR IN PART IS STRICTLY PROHIBITED UNLESS EXPRESSLY AUTHORIZED IN WRITING BY FILLMORE & CHAMBERS DESIGN GROUP INC.

FILLMORE & CHAMBERS DESIGN GROUP