


| ELECTRICAL AND LIGHTING SYMBOLS | | | |
|---------------------------------|-----------------------------------|--|------------------------------------|
| | 10V DUPLEX OUTLET | | THREE-BULB WALL MOUNTED FIXTURE |
| | 10V GRD. FAULT INT. DUPLEX OUTLET | | THIN EXTERIOR FLOODLIGHT (50 WATT) |
| | 10V SWITCH TO TOP PLUG | | TRACK-LITE (SEE PLAN FOR LENGTH) |
| | 10V WEATHER PROOF NO. FAULT | | SINGLE PHASE SWITCH |
| | 10V FLOOR OUTLET | | THREE (3) PHASE SWITCH (3 WAY) |
| | 20V DUPLEX OUTLET | | FOUR (4) PHASE SWITCH (3 WAY) |
| | TELEVISION ANTENNA LEAD | | JAMBI SWITCH |
| | TELEPHONE OUTLET | | SMOKE DETECTOR |
| | 24x48 FLUORESCENT LIGHT | | CARBON MONOXIDE DETECTOR |
| | FLUORESCENT LIGHT | | NIGHT-LIGHT |
| | UNDER CABINET FLUORESCENT LIGHT | | SPEAKER |
| | RECESSED SQUARE LIGHT | | VOLUME CONTROL |
| | RECESSED DOWN LIGHT | | THERMOSTAT |
| | RECESSED WALL WASHER | | ALARM KEYPAD |
| | CEILING HEAT - VENT - LIGHT | | ALARM GLASS BREAK SENSOR |
| | CEILING VENT - LIGHT | | CEILING FAN W/ LIGHT FIXTURE |
| | BRACKET LIGHT | | CEILING FAN |
| | WALL MOUNTED BRACKET LIGHT | | |
| | THREE-BULB RECESSED FIXTURE | | |

NOTE :
 SMOKE DETECTORS & CARBON MONOXIDE DETECTORS TO BE LOCATED AND WIRED TOGETHER WITH BATTERY BACKUP AS PER LOCAL CODES.
 ALL OUTLETS IN BATHROOMS, GARAGES, KITCHEN COUNTERTOPS, AND NEAR ANY SINKS TO BE G.F.I. PLUGS AS PER LOCAL CODES.
 UNDER COUNTER FLUORESCENT LIGHTING BELOW UPPER CABINETS (TYP.) AT KITCHEN & UTILITY (SEE OWNER FOR PARTAGE)

ELECTRICAL PLAN
 SCALE 1/4" = 1'-0"

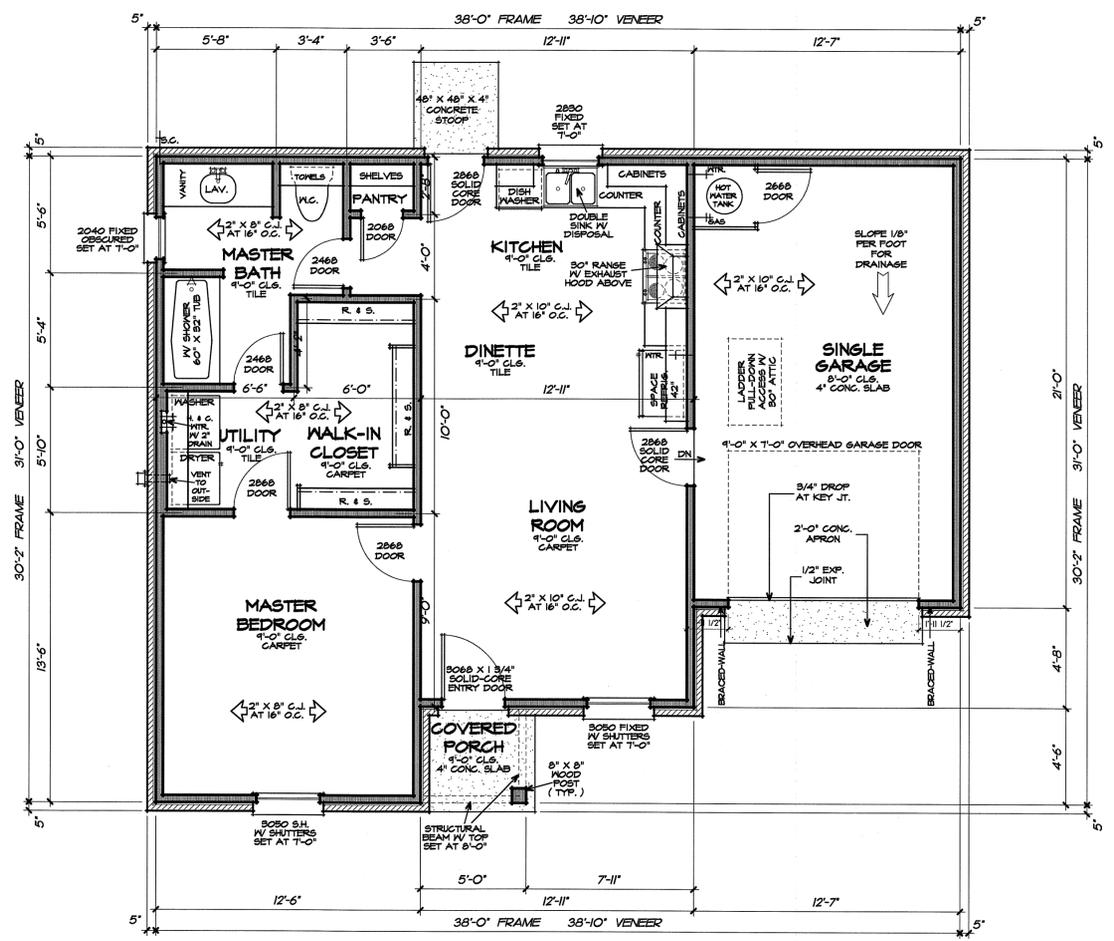

NOTES :
 ALL ANGLED WALLS ARE 45 DEGREE.
 ALL ANGLED WALLS ARE DIMENSIONED TO OUTSIDE OF WALL.
 ALL CEILING HEIGHTS 9'-0" UNLESS NOTED.
 PROVIDE STEEL LINTELS AT ALL WINDOWS AND DOORS AS REQUIRED TO SUPPORT BRICK ABOVE.
 DOUBLE ALL FLOOR JOISTS BELOW ALL PARALLEL WALLS AT UPPER LEVEL.
 ALL WINDOWS IN SLEEPING ROOM (AREAS) MUST MEET EXPRESS REQUIREMENTS AS PER CODE. (SEE LOCAL CODES)
 TYPICAL Egress Requirements
 20" Clear WIDTH
 5.7 SQ. FT. at Upper Level
 5.0 SQ. FT. at Lower Level
 44" MAX. FINISHED SILL HEIGHT

NOTE :
 C/H UNITS TO BE LOCATED IN ATTIC

SQUARE FOOTAGE SUMMARY :
 HEATED & COOLED AREAS : 737 SQ. FT.
 COVERED PORCH : 23 SQ. FT.
 GARAGE AREAS : 284 SQ. FT.

FLOOR PLAN
 SCALE 1/4" = 1'-0"

| | |
|------------------------|-----------------------------|
| DRAWN BY JAR | Sq. Ft. UPPER FRAME |
| DATE 11/11/25 | LOWER FRAME |
| REVISOR BY ... | TOTAL FRAME 709 |
| DATE ... | TOTAL VENEER 747 |
| REVISOR BY ... | SHEET NUMBER 1 |
| DATE ... | REFERENCE NUMBER PRELIM |
| | PLAN NUMBER F4163 |

© Fillmore & Chambers Design Group
 FILMORE & CHAMBERS DESIGN GROUP HEREBY EXPRESSLY RESERVES ITS COMMON LAW COPYRIGHT AND OTHER PROPERTY RIGHTS IN THESE PLANS. THE COPYING, REPRODUCTION, SALE OF, RENTAL, LICENSING OR ANY FORM OF DISTRIBUTION OF THESE DRAWINGS, IN WHOLE OR IN PART, IS STRICTLY PROHIBITED UNLESS EXPRESSLY AUTHORIZED IN WRITING BY FILMORE & CHAMBERS DESIGN GROUP, INC.