

- ### GENERAL NOTES
- COORDINATE WORK WITH ALL OTHER TRADES ON SITE.
  - FIELD VERIFY EXISTING CONDITION PRIOR TO COMMENCING WORK.
  - COORDINATE ANY UTILITY SHUT-DOWNS WITH OWNER, UTILITY COMPANY AND GENERAL CONTRACTOR.
  - HATCHED AREA INDICATES EXISTING SCHOOL BUILDING.

- ### KEYED NOTES
- CONNECT NEW 4" SANITARY SEWER TO EXISTING 4" LINE BELOW GRADE. INSTALL EXTERIOR CLEANOUT. COORDINATE WITH SITE CONTRACTOR FOR INSTALLATION.
  - NEW 6" FIRE LINE BELOW GRADE TO NEW CLASSROOM ADDITION. COORDINATE INSTALLATION WITH SITE CONTRACTOR AND FIRE PROTECTION CONTRACTOR.
  - COORDINATE WITH SITE CONTRACTOR FOR NEW BELOW GRADE SANITARY SEWER AND CLEANOUT LOCATIONS. REFER TO CIVIL UTILITY PLAN.
  - NEW EXTERIOR CLEANOUTS AND SANITARY BACKWATER VALVE. SEE SHEET P101.
  - NEW EXTERIOR CLEANOUTS AND SANITARY BACKWATER VALVE. SEE SHEET P102.
  - CONNECT NEW NATURAL GAS LINE TO EXISTING LINE STUBBED OUT OF WALL FROM FURNACE CLOSET AND ROUTE NEW GAS LINE UP TO ROOF. SEE SHEET P201 FOR CONTINUATION ON ROOF.
  - CONNECT NEW 4" SANITARY SEWER TO EXISTING 4" LINE BELOW GRADE. INSTALL FLOOR CLEANOUT.

**AGP**  
 the Abla Griffin  
 Partnership L.L.C.  
 201 N. BROADWAY  
 SUITE 210  
 MOORE, OK. 73160  
 405.735.3477  
 AGP@theAGP.net  
 www.theAGP.net

CEDAR CREEK  
 CIVIL  
 KFC ENGINEERING  
 STRUCTURAL  
 SALAS O'BRIEN  
 MECHANICAL/ELECTRICAL




KC  
 drawn by  
 KP  
 checked by  
 JULY 2023  
 date  
 revisions

MOORE PUBLIC SCHOOLS  
 BOARD OF EDUCATION  
 MOORE, OKLAHOMA



CLASSROOM ADDITION  
 HIGHLAND WEST  
 JUNIOR HIGH SCHOOL

sheet no:  
**P001**

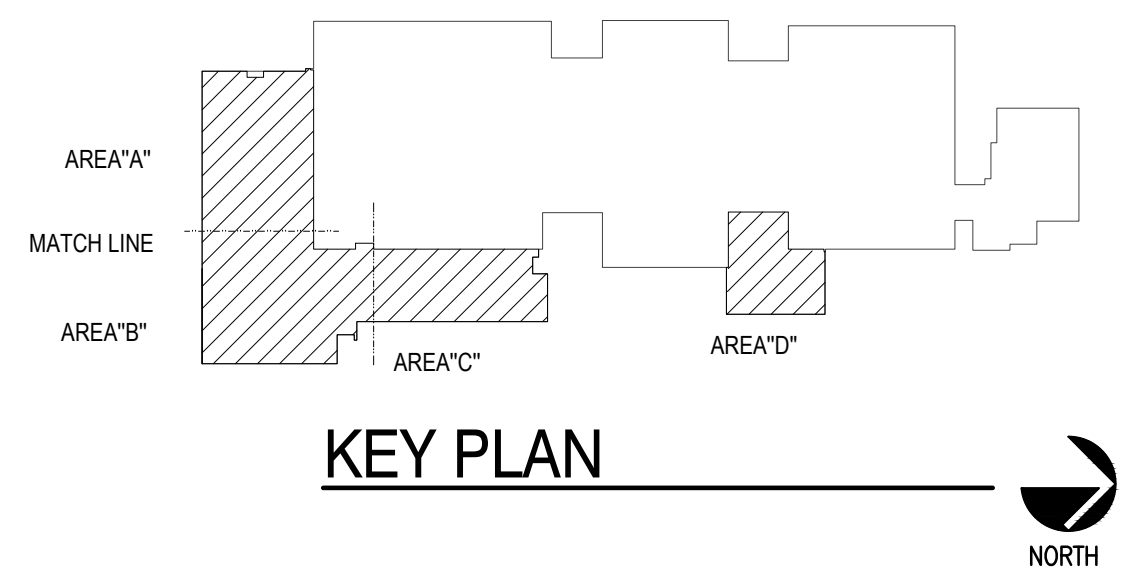

**1 PLUMBING PLAN - SITE**  
 SCALE: 1/32" = 1'-0"

**Salas O'Brien**  
 2600 Van Buren St., Suite 2635  
 Norman, OK 73072  
 Salas O'Brien Registration: CA# 7058  
 Expiration Date: 6/30/2025  
 Salas O'Brien Project Number: 2023-02792-00

OWNERSHIP USE OF DOCUMENTS:  
 AGP EXPRESSLY RESERVES ITS  
 COPYRIGHT AND OTHER PROPERTY  
 RIGHTS OF ALL PLANS AND DRAWINGS  
 DESIGNED AND/OR PRODUCED. PLANS  
 AND DRAWINGS ARE NOT TO BE  
 REPRODUCED IN ANY FORM OR MANNER  
 WITHOUT THE EXPRESSED WRITTEN  
 CONSENT OF AGP.