



[Signature]
3/14/24

CG
drawn by _____
MA
checked by _____
MARCH 2024
dbs
revisions _____

MOORE PUBLIC SCHOOLS
BOARD OF EDUCATION
MOORE, OKLAHOMA

MOORE Public Schools
LEARNING FOR LIFE

HVAC REPLACEMENT
KINGSGATE
ELEMENTARY SCHOOL



Sheet No.

A104

OWNERSHIP USE OF DOCUMENTS:
AGP EXPRESSLY RESERVES ITS
COPYRIGHT AND OTHER PROPERTY
RIGHTS OF ALL PLANS AND DRAWINGS
DESIGNED AND/OR PRODUCED BY
AGP. ANY REPRODUCTION OR
REPRODUCTION IN ANY FORM OR MANNER
WITHOUT THE EXPRESSED WRITTEN
CONSENT OF AGP.

NO WORK THIS
AREA UNLESS
NOTED OTHERWISE

NEW
WORK

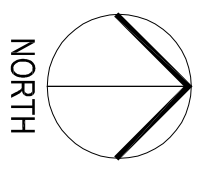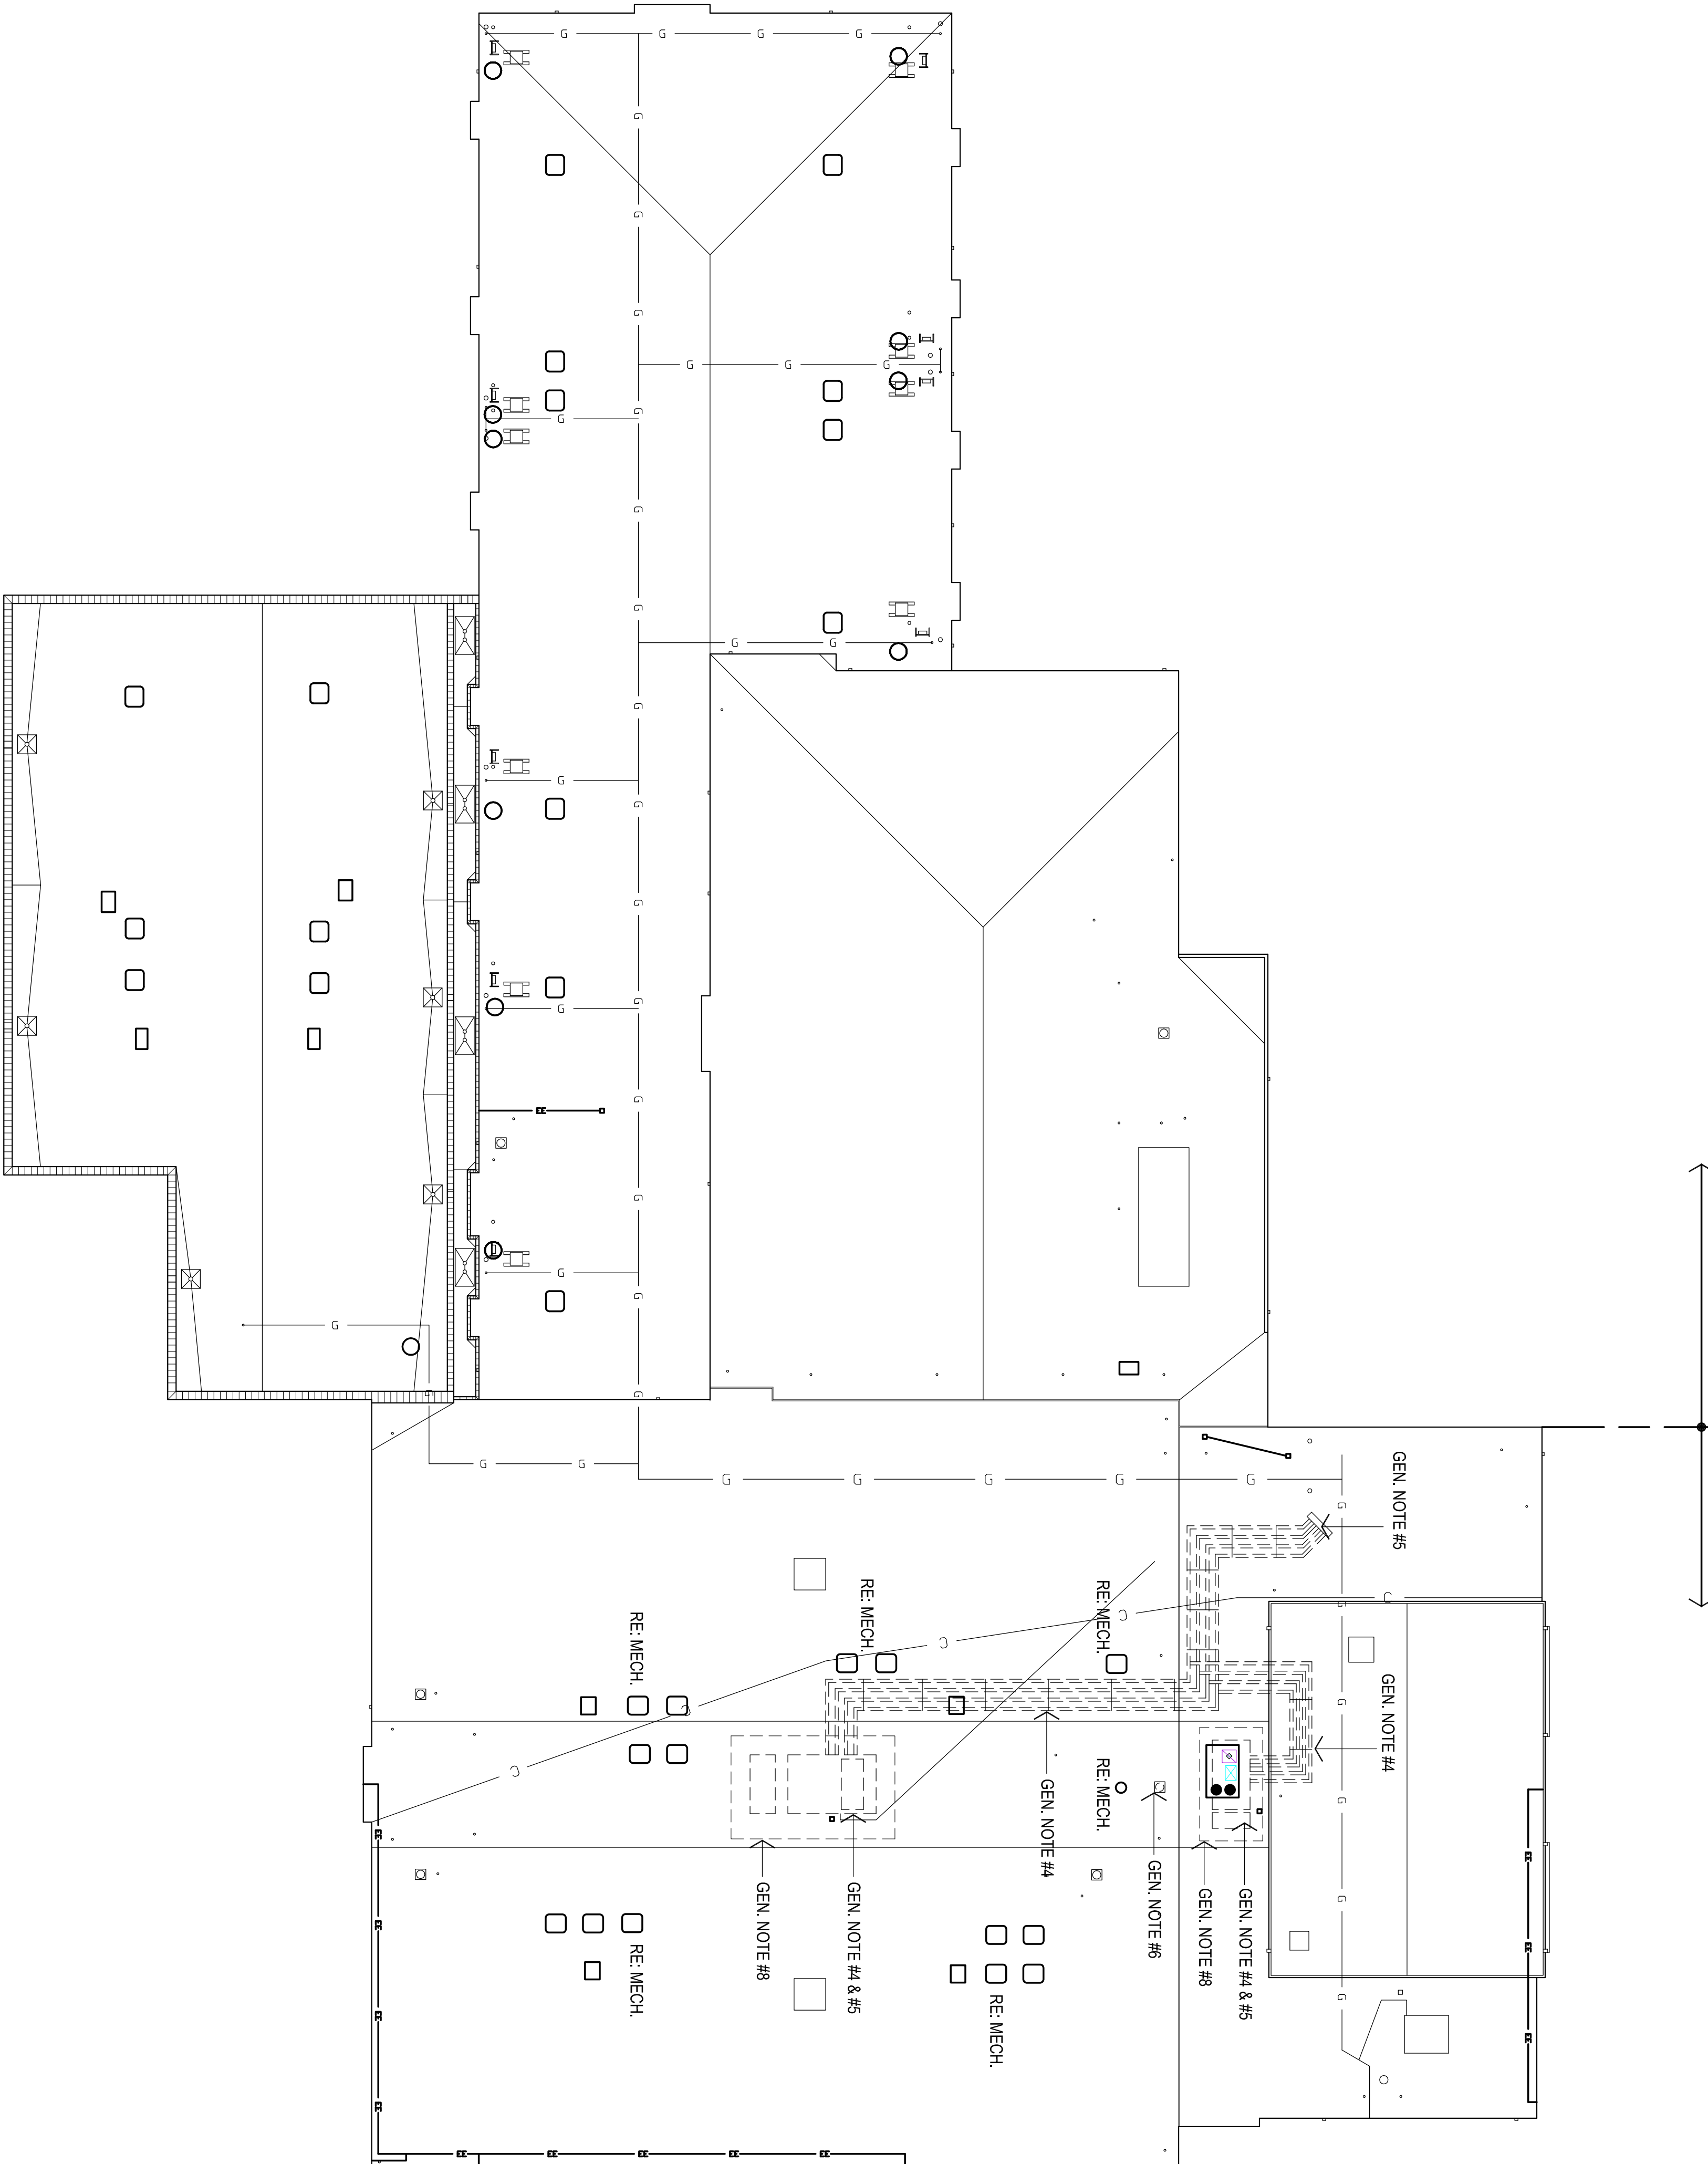

1

ROOF PLAN
1/8" = 1'-0"

GENERAL NOTES:

1. RE: MECH & ELEC. FOR ADDITIONAL DEMOLITION NOTES CONTRACTOR TO COORDINATE ALL ROOF MOUNTED ITEMS & PENETRATIONS W/ APPLICABLE TRADES
2. CONTRACTOR TO COORDINATE ROOF VENT PENETRATIONS W/ ARCHITECT.
3. PROVIDE @ ALL ROOF PENETRATIONS - PENETRATION DAM / SEALER POCKETS AS PER 04108
4. REMOVE EXISTING AIR HANDLER UNIT AND ASSOCIATED PIPING. EXISTING PIPE SUPPORTS THAT PENETRATE THE ROOFING SYSTEM ARE TO REMAIN. REPAIR / PATCH EXISTING ROOFING SYSTEM AS NEEDED TO PROVIDE WATER TIGHT SYSTEM. RE:MECHANICAL PLANS FOR ADDITIONAL INFORMATION.
5. PREPARE EXISTING ROOF PENETRATIONS & CURB TO RECEIVE NEW PREFINISHED METAL CAP WITH INSULATION. COORDINATE W/ ARCHITECT.
6. PREPARE EXISTING ROOF PENETRATIONS AT EXISTING EXHAUST FAN TO BE RELOCATED. RE: MECHANICAL. PROVIDE METAL CAP WITH INSULATION AT EXISTING CURB TO REMAIN. COORDINATE W/ ARCHITECT.
7. CONTRACTOR TO FIELD VERIFY DIMENSIONS AND PIPE SUPPORTS QUANTITIES.
8. APPROX AREA OF REROOF WORK. COORDINATE WITH CONTRACTOR. PROVIDE INSULATION (TAPERED WHERE REQUIRED) COVER BOARD AND ROOFING SYSTEM TO MATCH EXISTING. PROVIDE POSITIVE DRAINAGE TO EXISTING ROOF DRAINS.