



|            |       |
|------------|-------|
| CG         | _____ |
| drawn by   |       |
| MA         | _____ |
| checked by |       |
| MAY 2023   | _____ |
| date       |       |
| revisions  | _____ |

MOORE PUBLIC SCHOOLS  
BOARD OF EDUCATION  
MOORE, OKLAHOMA





LOCKER ROOM  
ADDITION  
MOORE WEST  
JUNIOR HIGH SCHOOL

sheet no:

## A104

ROOF PLAN

OWNERSHIP USE OF DOCUMENTS:  
AGP EXPRESSLY RESERVES ITS COPYRIGHT AND OTHER PROPERTY RIGHTS OF ALL PLANS AND DRAWINGS DESIGNED AND/OR PRODUCED. PLANS AND DRAWINGS ARE NOT TO BE REPRODUCED IN ANY FORM OR MANNER WITHOUT THE EXPRESSED WRITTEN CONSENT OF AGP.

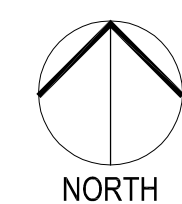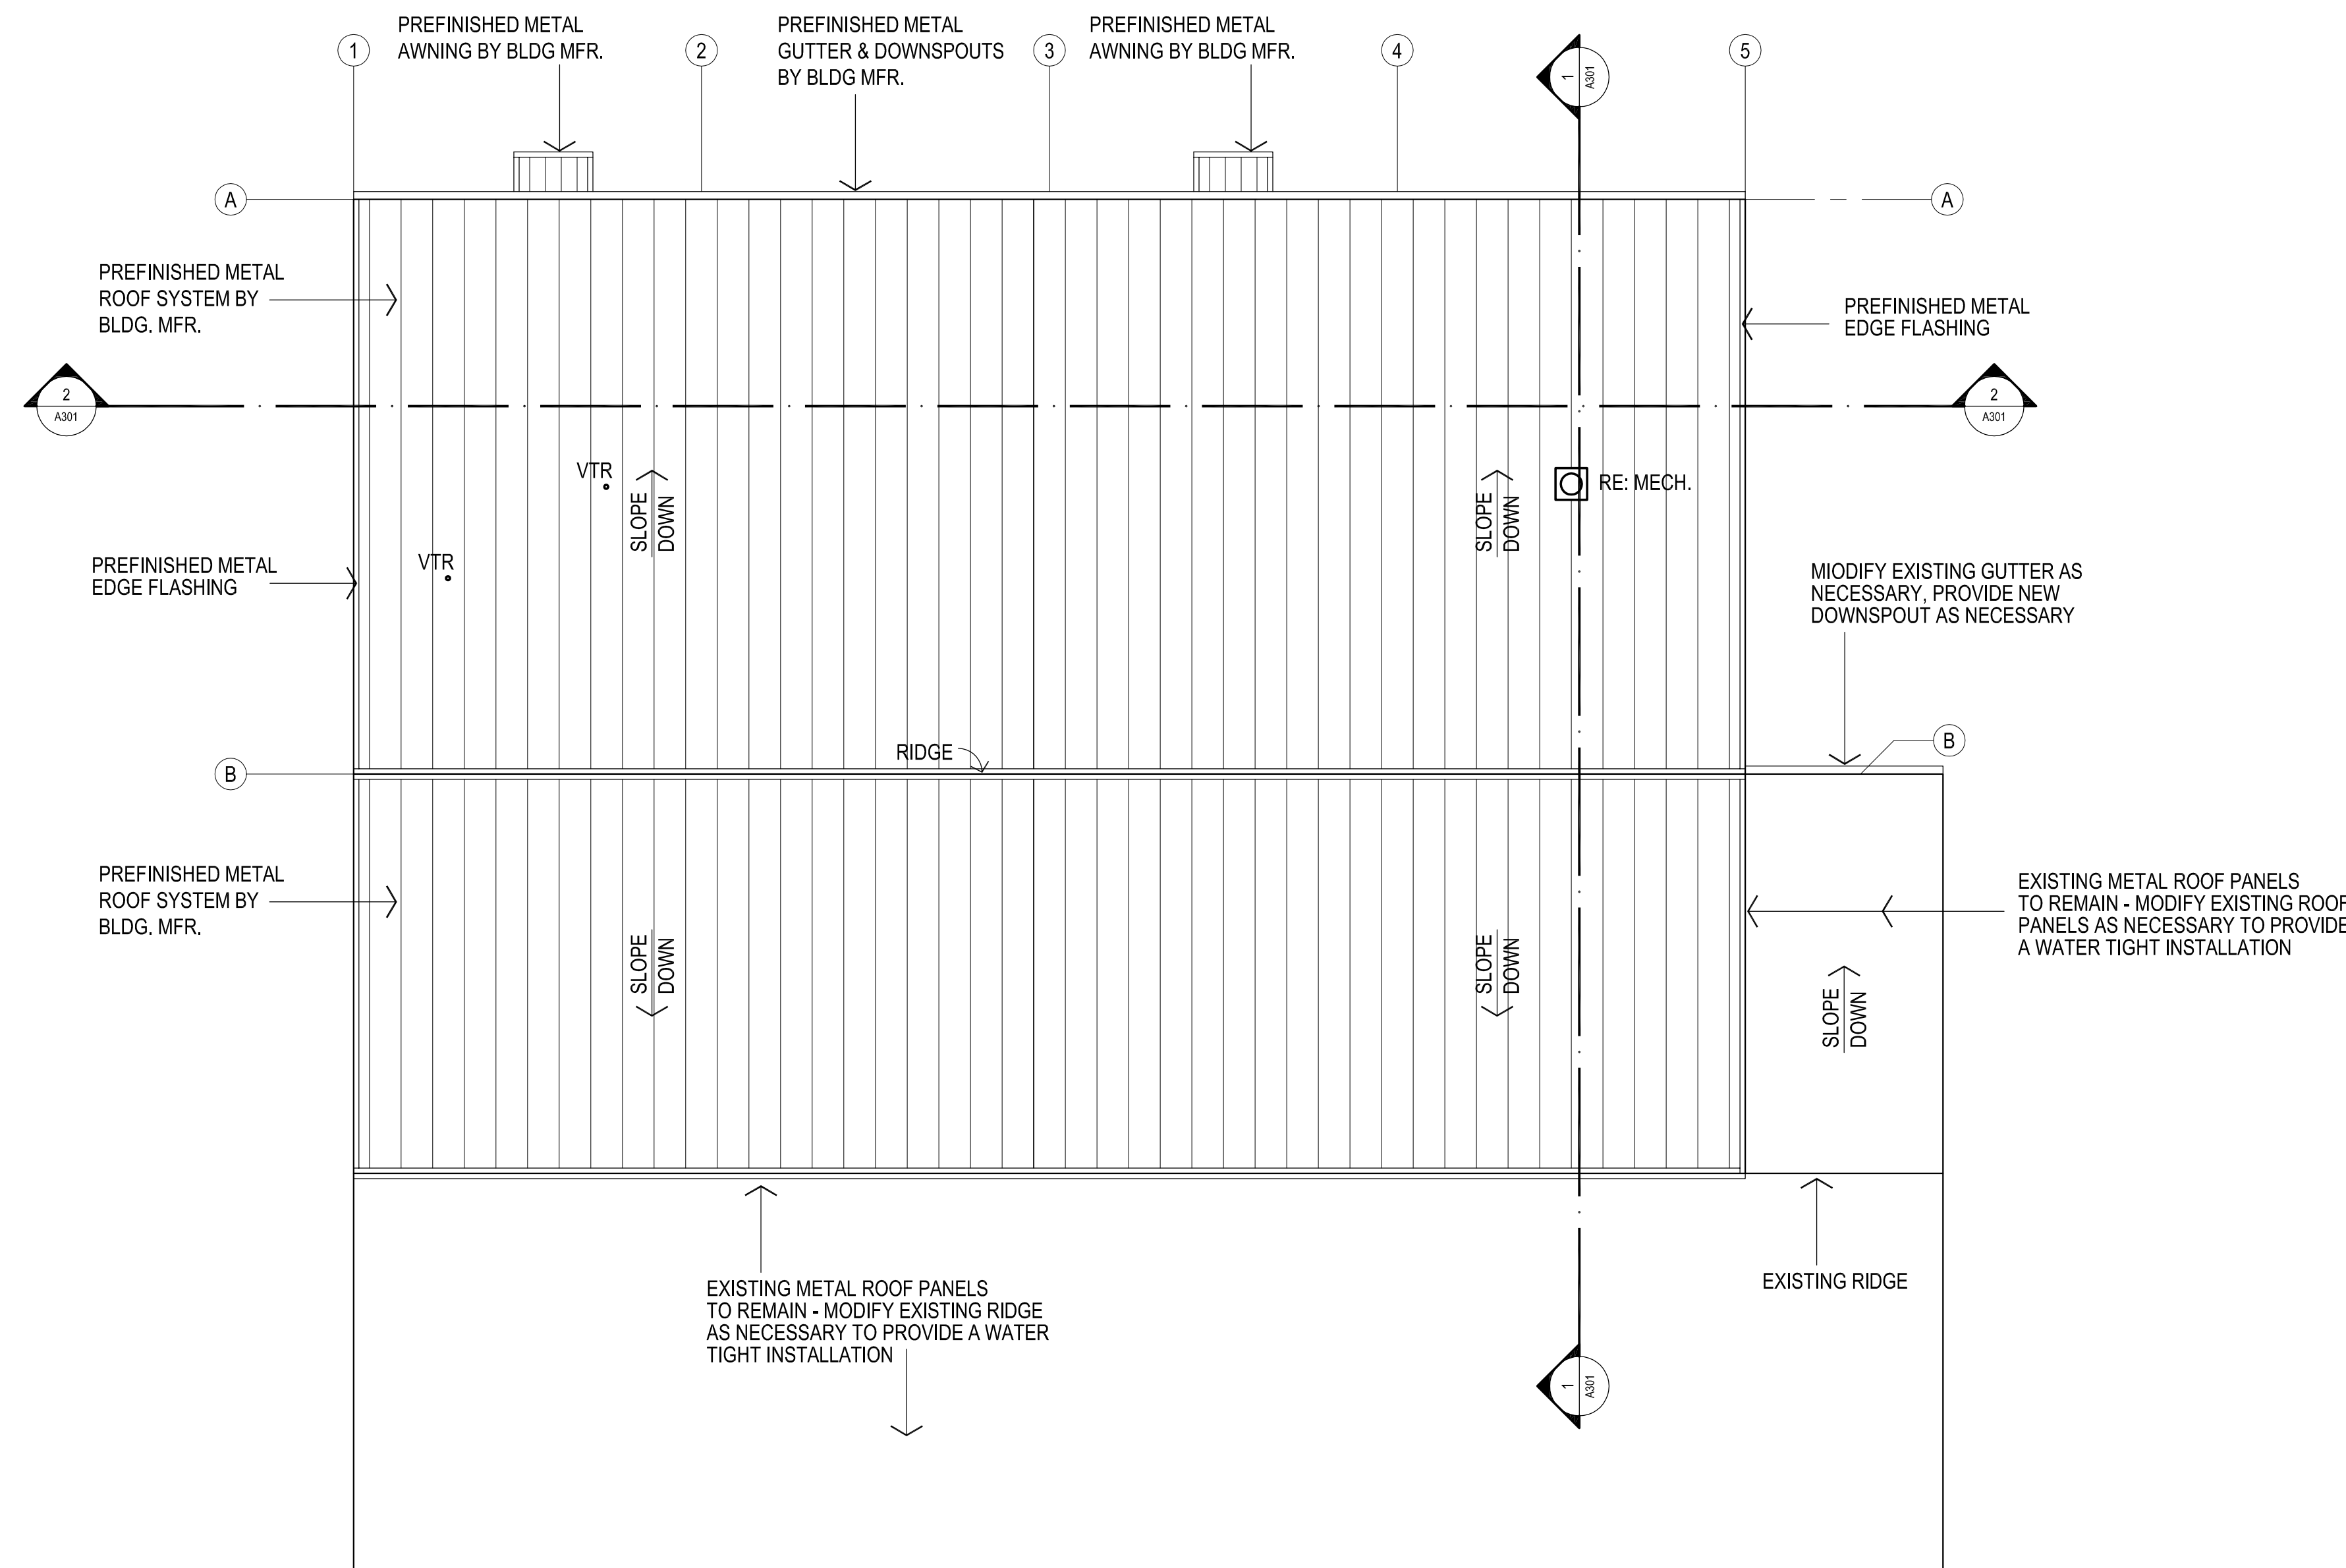

1

ROOF PLAN

1/8" = 1'-0"

**NOTES:**

1. RE: MECH & ELEC. FOR ADDITIONAL ROOF MOUNTED ITEMS. CONTRACTOR TO COORDINATE ALL ROOF MOUNTED ITEMS & PENETRATIONS W/ APPLICABLE TRADES. PROVIDE "CRICKETS" AT HIGH SIDE OF ALL CURBS.
2. CONTRACTOR TO COORDINATE ROOF VENT PENETRATIONS W/ ARCHITECT.
3. CONTRACTOR TO COORDINATE ALL NEW PRE-ENGINEERED BUILDING COMPONENTS & TIE-INS TO EXISTING STRUCTURE. FIELD VERIFY ALL DIMENSIONS, AND NOTIFY / CONSULT W/ ARCHITECT IF ANY DISCREPANCIES ARE FOUND. NEW STRUCTURE CONNECTIONS TO EXISTING SHALL MEET ALL APPLICABLE CODES & STANDARDS & DESIGNED / ENGINEERED BY PEMB MANUFACTURER.

**ALTERNATE #1**

REMOVE EXISTING PREFINISHED METAL ROOF PANEL SYSTEM & EXISTING PREFINISHED METAL WALL PANEL SYSTEM AND ALL ASSOCIATED TRIM, GUTTER & DOWNSPOTS, FLASHING, ETC AND PROVIDE ALL NEW MATERIALS FOR A COMPLETE INSTALLATION RE: SHEET A201 FOR ADDITIONAL INFORMATION