


**MOORE PUBLIC SCHOOLS -
RED OAK ELEMENTARY
2025 MILLWORK REPLACEMENT**
Moore Public Schools - Moore, Oklahoma
AGP - Moore, Oklahoma

ADDENDUM NO. 2
October 22, 2025

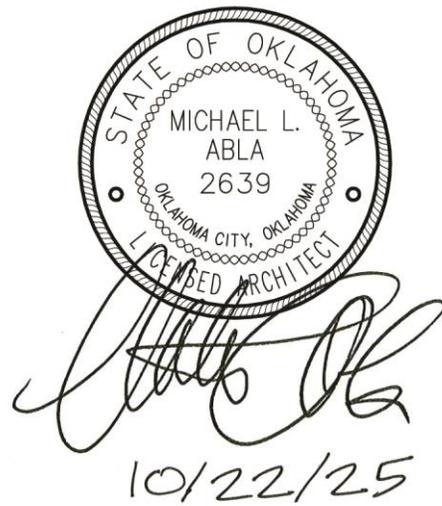

This addendum is applicable to work designated herein, shall be understood to be an Addendum, and as such shall be included in the Contract Agreement.

Receipt of this Addendum shall be acknowledged by the Construction Management Firm notifying this office in writing, and by any applicable subcontractor to the CM.

This addendum consists of one (1) page with attachments of zero (0) 8.5"x11" pages and six (6) 24"x36" sheets.

A. Drawings:

Civil, Structural, Mechanical, Electrical, Plumbing, and Technology

No changes.

Architectural

1. Sheets A101, A102, A103, A104, A105 & A401: Refer to the attached drawings for various revisions to notes, plans, interior elevations, and millwork details.

B. Specifications:

No changes.

END OF ADDENDUM NO. 2




CG
drawn by
MA
checked by
OCTOBER 2025
date
revisions
ADDENDUM #2

GENERAL NOTE:

- 1 REMOVE /DEMOLISH EXISTING BASE /WALL CABINETS COMPLETELY & PREPARE WALL / SLAB TO RECEIVE NEW BASE CABINETS
- 2 REMOVE /DEMOLISH EXISTING COAT HOOK UNITS & SHELF COMPLETELY & PREPARE WALL / SLAB TO RECEIVE NEW CABINETS
- 3 TEMPORARILY REMOVE EXISTING TACKBOARDS & STORE. REINSTALL @ SAME LOCATIONS AFTER INSTALLATION OF NEW BASE CABINETS & WARDROBE CABINETS / SHELVING UNITS. COORDINATE MOUNTING HEIGHTS PRIOR TO REINSTALL.
- 4 PREPARE WALLS TO RECEIVE NEW PAINT AT ENTIRE ROOM - PAINT COLOR TO BE SHERWIN-WILLIAMS - SW7008 - ALABASTER
- 5 REMOVE EXISTING SINK / FAUCET AND ASSOCIATED PIPING AS REQUIRED TO REMOVE /DEMOLISH EXISTING BASE CABINET COMPLETELY & PREPARE WALL / SLAB TO RECEIVE NEW BASE CABINETS W/ NEW SINK. PROVIDE ALL MATERIALS FOR COMPLETE INSTALLATION.
- 6 PREPARE WALLS & SHELVES TO RECEIVE NEW PAINT AT ENTIRE ROOM - PAINT COLOR TO BE SHERWIN-WILLIAMS - SW7008 - ALABASTER
- 7 NUMBER NOT USED
- 8 REMOVE EXISTING CARPET TILES & WALL BASE AT ENTIRE ROOM INSTALL NEW CARPET AND BASE PROVIDED BY OWNER
- 9 REPAIR EXISTING HM, DOORS AND FRAMES AS REQUIRED TO PAINT EXISTING HOLLOW METAL DOORS AND FRAMES COLOR TO BE SHERWIN-WILLIAMS - SW7009 ENDURING BRONZE.
- 10 REMOVE EXISTING CHALKBOARD / TACKBOARDS. PREPARE WALL TO RECEIVE NEW TACKBOARD / MARKERBOARD. COORDINATE MOUNTING HEIGHTS PRIOR TO INSTALL.
- 11 EXISTING MONITOR & MOUNTING SYSTEM TO BE REMOVED & REINSTALLED BY MPS VENDOR. COORDINATE WITH MPS PERSONAL.
- 12 UNLESS NOTED OTHERWISE ALL ROOMS TO RECEIVE NEW 2X2 LAY-IN CEILING W/ 6" BATT INSULATION & GRID. DEMO EXISTING CEILING AS REQUIRED. @ WORK AREA - REINSTALL ALL EXISTING ELECTRICAL, SPEAKERS, FIRE PROTECTION, MECHANICAL, ETC. PROVIDE ALL MATERIALS NECESSARY FOR A COMPLETE INSTALLATION.
- 13 AT ROOM # 108 - EXISTING CEILING SYSTEM "RUNS" OVER THE TOP OF EXISTING WALL. PROTECT GYP. BD. PARTITION AS REQUIRED FOR NEW 2X2 ACOUSTICAL LAY-IN CEILING.

GENERAL DEMOLITION NOTES:

1. ALL SALVAGEABLE ITEMS TO REMAIN THE OWNER'S PROPERTY & IS TO BE DISPOSED OF / STORED AS PER OWNER'S INSTRUCTIONS.
2. CARE IS TO BE TAKEN TO PROTECT ALL EXISTING ITEMS TO REMAIN. THE CONTRACTOR IS RESPONSIBLE FOR REPLACING / REPAIRING ALL EXISTING TO REMAIN ITEMS THAT ARE DAMAGED DURING CONSTRUCTION.
3. THE SUBCONTRACTORS ARE RESPONSIBLE FOR VISITING THE SITE PRIOR TO SUBMITTING A BID & OBTAINING ALL PERTINENT INFORMATION RE: TO PREPARE AN ACCURATE BID. VERIFY ALL DEMOLITION & NEW WORK REQUIRED. ANY REQUIRED ADDITIONAL WORK NOT INDICATED ON THE CONTRACT DOCUMENTS MUST BE BROUGHT TO THE IMMEDIATE ATTENTION OF THE GENERAL CONTRACTOR PRIOR TO BIDDING.
4. VERIFY CLEARANCES FOR THERMOSTATS, SWITCHES, CALL BUTTONS, ETC. COORDINATE W/ ARCHITECT

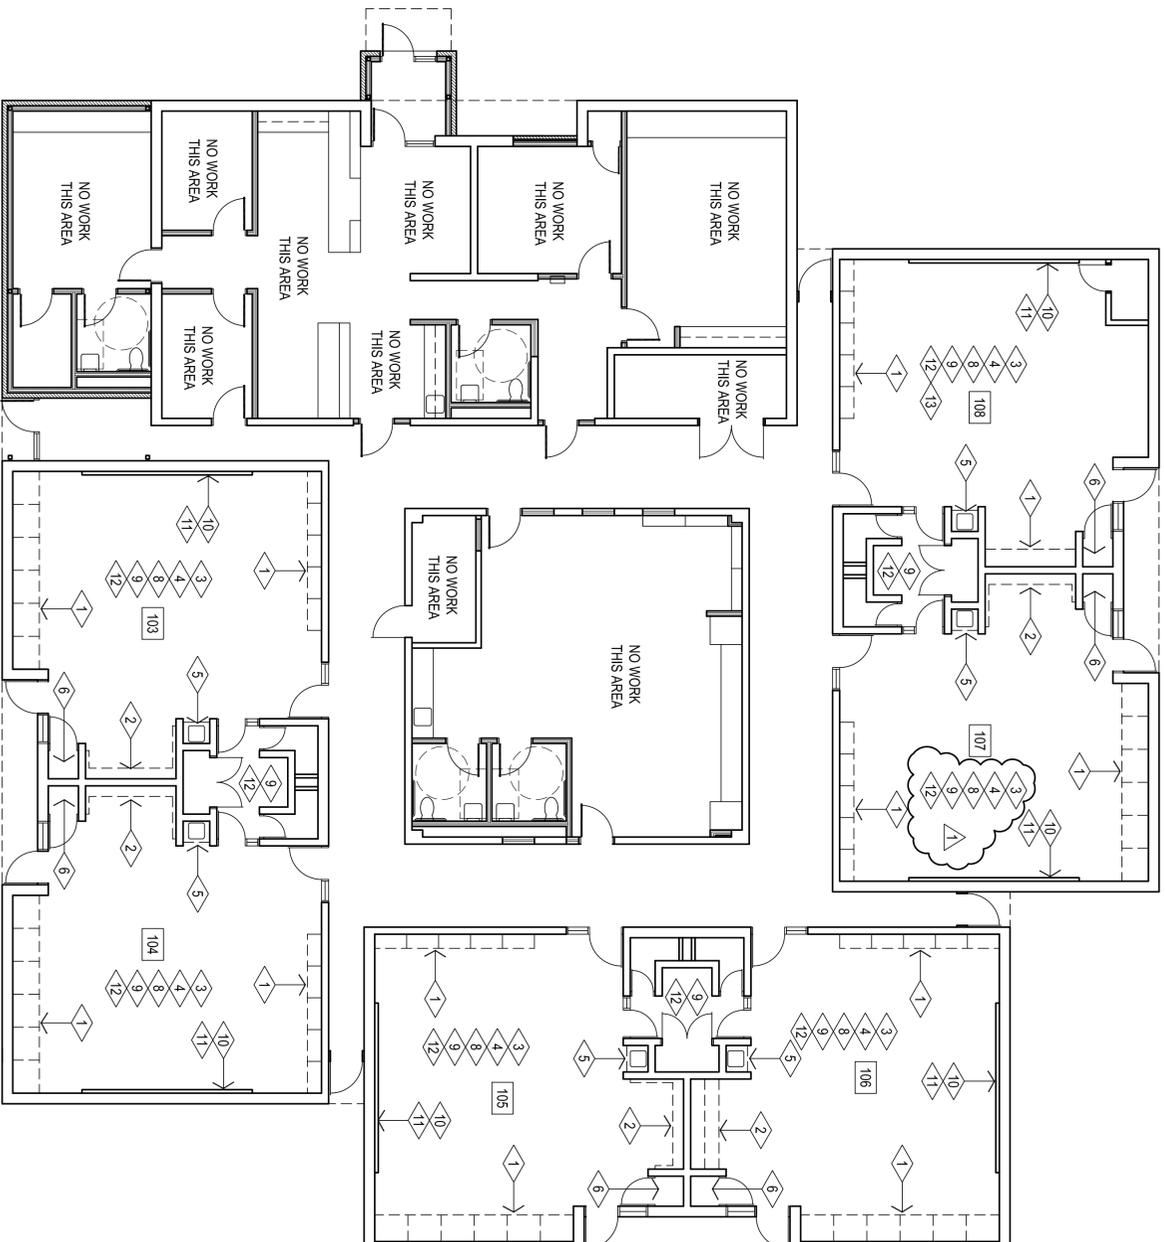

BUILDING 100 DEMOLITION FLOOR PLAN
1/8" = 1'-0"




CG
drawn by
MA
checked by
OCTOBER 2025
date
revisions
APPENDUM #2




RED OAK
ELEMENTARY SCHOOL
2025 MILLWORK
REPLACEMENT

OWNERSHIP USE OF DOCUMENTS:
BUILDING 100
A102

AGP EXPRESSLY RESERVES ITS
COPYRIGHT AND OTHER PROPERTY
RIGHTS OF ALL PLANS AND DRAWINGS
DESIGNED AND/OR PRODUCED. PLANS
AND DRAWINGS ARE NOT TO BE
REPRODUCED IN ANY FORM OR MANNER
WITHOUT THE EXPRESS WRITTEN
CONSENT OF AGP.

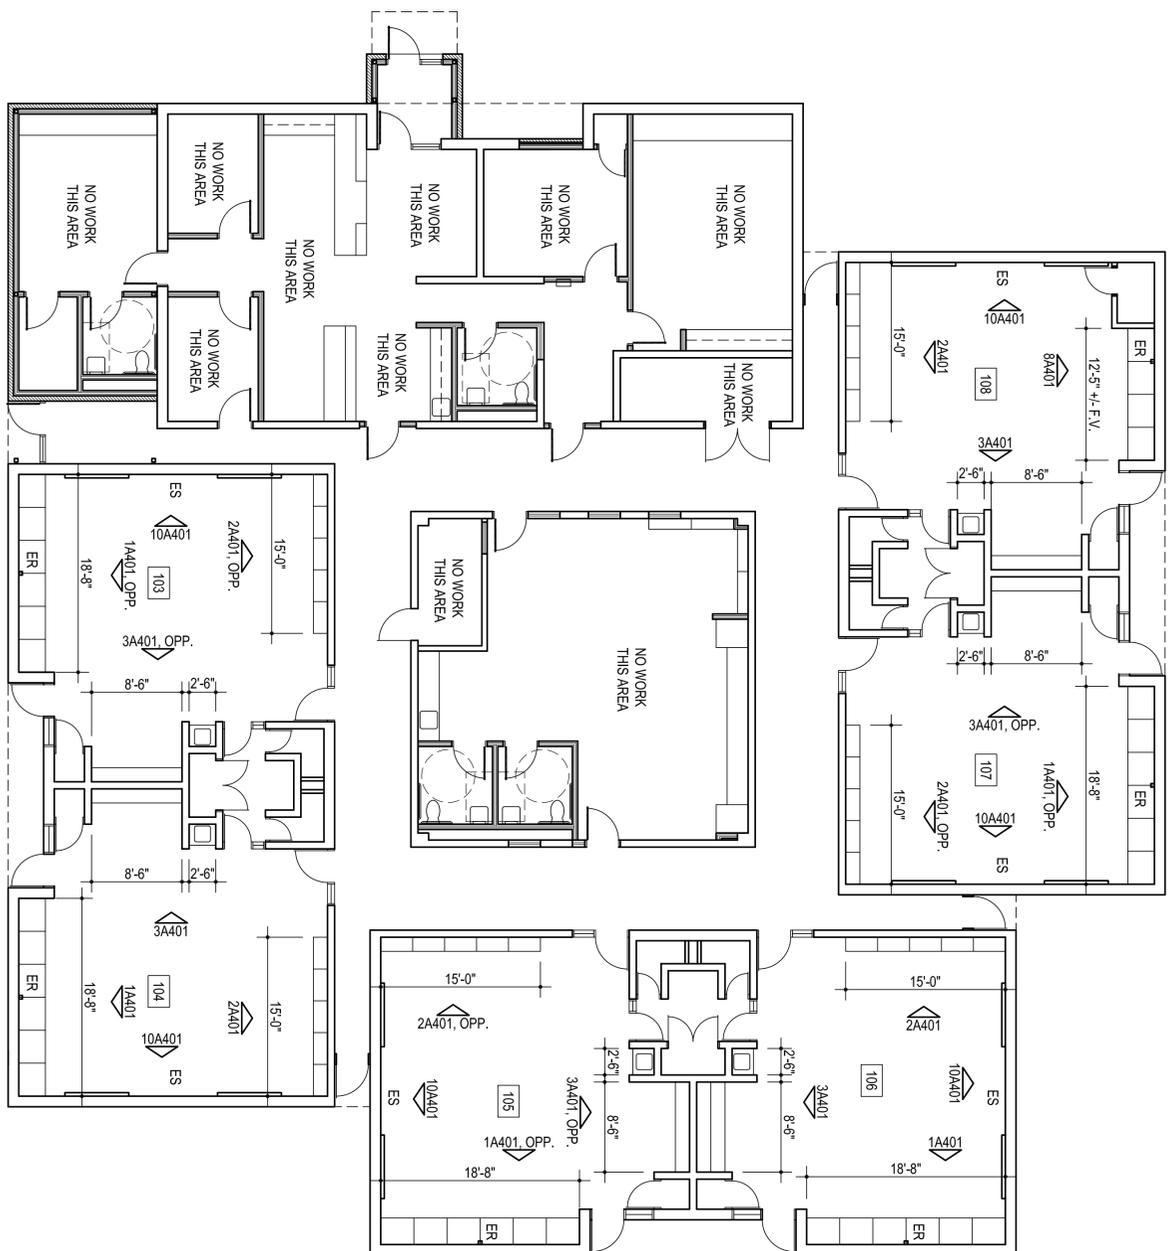

LEGEND
ER - EXISTING RECEPTACLE
ES - EXISTING SMARTBOARD / MONITOR

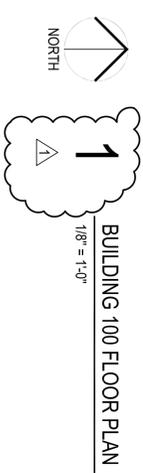



CG
drawn by _____
MA
checked by _____
OCTOBER 2025
date _____
revisions
ADDENDUM #2



RED OAK
ELEMENTARY SCHOOL
2025 MILLWORK
REPLACEMENT

Sheet no.:
A103


OWNERSHIP USE OF DOCUMENTS:
AGP EXPRESSLY RESERVES ITS
COPYRIGHT AND OTHER PROPERTY
RIGHTS OF ALL PLANS AND DRAWINGS
DESIGNED AND/OR PRODUCED. PLANS
AND DRAWINGS ARE NOT TO BE
REPRODUCED IN ANY FORM OR MANNER
WITHOUT THE EXPRESSED WRITTEN
CONSENT OF AGP.

GENERAL DEMOLITION NOTES:


1. ALL SALVAGEABLE ITEMS TO REMAIN THE OWNERS PROPERTY & IS TO BE DISPOSED OF / STORED AS PER OWNERS INSTRUCTIONS.
2. CARE IS TO BE TAKEN TO PROTECT ALL EXISTING ITEMS TO REMAIN. THE CONTRACTOR IS RESPONSIBLE FOR REPLACING / REPAIRING ALL EXISTING TO REMAIN ITEMS THAT ARE DAMAGED DURING CONSTRUCTION.
3. THE SUBCONTRACTORS ARE RESPONSIBLE FOR VISITING THE SITE PRIOR TO SUBMITTING A BID & OBTAINING ALL PERTINENT INFORMATION BEFORE TO PREPARE AN ACCURATE BID. VERIFY ALL DEMOLITION & NEW WORK REQUIRED. ANY REQUIRED ADDITIONAL WORK NOT INDICATED ON THE CONTRACT DOCUMENTS MUST BE BROUGHT TO THE IMMEDIATE ATTENTION OF THE GENERAL CONTRACTOR PRIOR TO BIDDING.
4. VERIFY CLEARANCES FOR THERMOSTATS, SWITCHES, CALL BUTTONS, ETC. COORDINATE W/ ARCHITECT

GENERAL NOTE:

1. REMOVE / DEMOLISH EXISTING BASE / WALL CABINETS COMPLETELY & PREPARE WALL / SLAB TO RECEIVE NEW BASE CABINETS
2. REMOVE / DEMOLISH EXISTING COAT HOOK UNITS & SHELF COMPLETELY & PREPARE WALL / SLAB TO RECEIVE NEW CABINETS
3. TEMPORARILY REMOVE EXISTING TACKBOARDS & STORE. REINSTALL @ SAME LOCATIONS AFTER INSTALLATION OF NEW BASE CABINETS & WARDROBE CABINETS / SHELVING UNITS. COORDINATE MOUNTING HEIGHTS PRIOR TO REINSTALL.
4. PREPARE WALLS TO RECEIVE NEW PAINT AT ENTIRE ROOM - PAINT COLOR TO BE SHERWIN-WILLIAMS - SW7008 - ALBASTER
5. REMOVE EXISTING SINK / FAUCET AND ASSOCIATED PIPING AS REQUIRED TO REMOVE / DEMOLISH EXISTING BASE CABINET COMPLETELY & PREPARE WALL / SLAB TO RECEIVE NEW BASE CABINETS W/ NEW SINK. PROVIDE ALL MATERIALS FOR COMPLETE INSTALLATION.
6. PREPARE WALLS & SHELVES TO RECEIVE NEW PAINT AT ENTIRE ROOM - PAINT COLOR TO BE SHERWIN-WILLIAMS - SW7008 - ALBASTER
7. REMOVE EXISTING CARPET TILES & WALL BASE AT ENTIRE ROOM INSTALL NEW CARPET AND BASE PROVIDED BY OWNER
8. REPAIR EXISTING HM, DOORS AND FRAMES AS REQUIRED TO PAINT EXISTING HOLLOW METAL DOORS AND FRAMES COLOR TO BE SHERWIN-WILLIAMS - SW7095 ENDURING BRONZE.
9. REMOVE EXISTING CHALKBOARD & PREPARE WALL TO RECEIVE NEW PAINT - COLOR TO BE SHERWIN-WILLIAMS - SW7008 - ALBASTER. INSTALL NEW MARKERBOARD / TACKBOARD. RE: 9A401
10. NUMBER NOT USED
11. EXISTING MONITOR & MOUNTING SYSTEM TO BE REMOVED & REINSTALLED BY MPS VENDOR. COORDINATE WITH MPS PERSONAL.
12. UNLESS NOTED OTHERWISE ALL ROOMS TO RECEIVE NEW 2x2 LAY-IN CEILING W/ 6" BATT INSULATION & GRID. DEMO EXISTING CEILING AS REQUIRED. @ WORK AREA. REINSTALL ALL EXISTING ELECTRICAL, SPEAKERS, FIRE PROTECTION, MECHANICAL, ETC. PROVIDE ALL MATERIALS NECESSARY FOR A COMPLETE INSTALLATION.

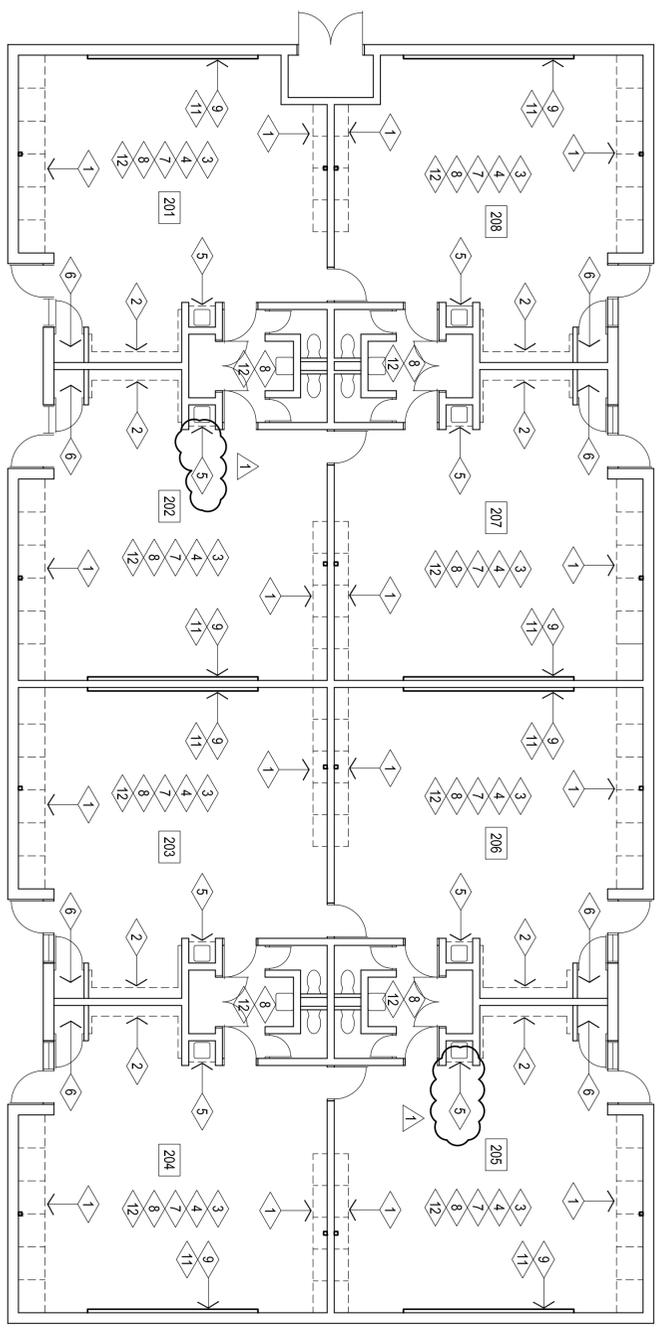

1
BUILDING 200 DEMOLITION FLOOR PLAN
1/8" = 1'-0"

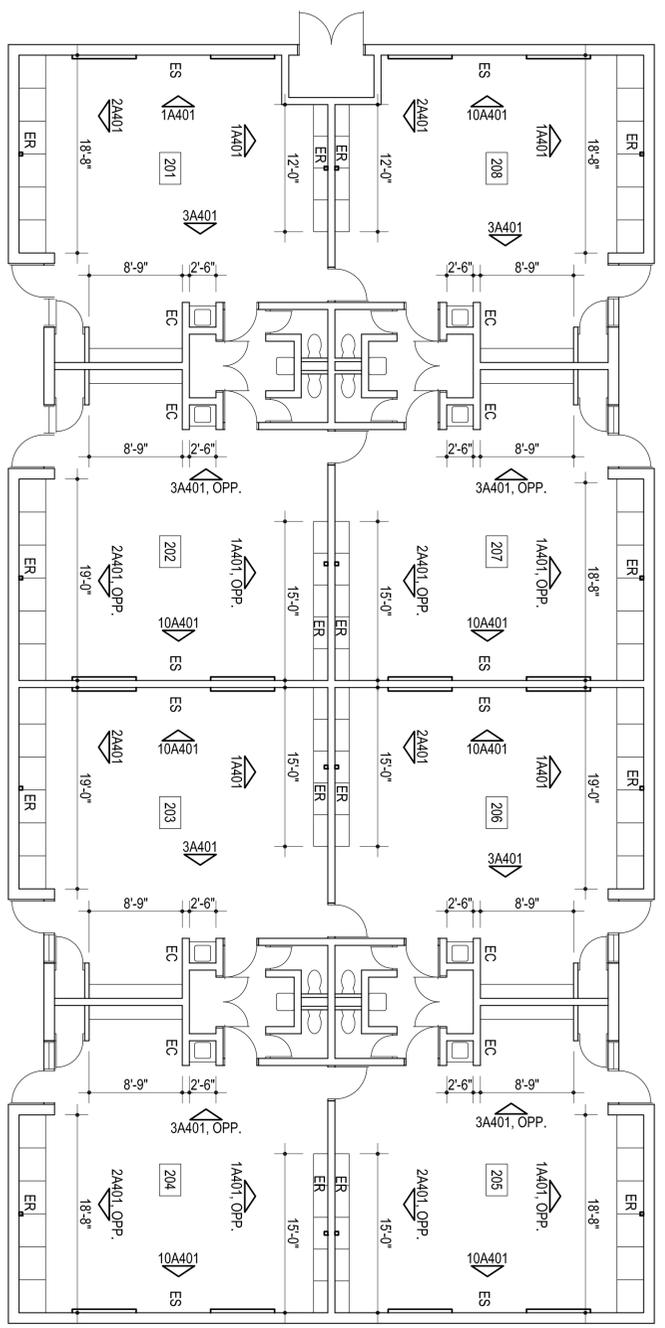

2
BUILDING 200 FLOOR PLAN
1/8" = 1'-0"

LEGEND
ER EXISTING RECEPTACLE
ES EXISTING SMARTBOARD / MONITOR
EC EXISTING CONDUIT ON WALL



CG
drawn by _____
MA
checked by _____
OCTOBER 2025
date _____


revisions
ADDENDUM #2

GENERAL DEMOLITION NOTES:


1. ALL SALVAGEABLE ITEMS TO REMAIN THE OWNERS PROPERTY & IS TO BE DISPOSED OF / STORED AS PER OWNERS INSTRUCTIONS.
2. CARE IS TO BE TAKEN TO PROTECT ALL EXISTING ITEMS TO REMAIN. THE CONTRACTOR IS RESPONSIBLE FOR REPLACING / REPAIRING ALL EXISTING TO REMAIN ITEMS THAT ARE DAMAGED DURING CONSTRUCTION.
3. THE SUBCONTRACTORS ARE RESPONSIBLE FOR VISITING THE SITE PRIOR TO SUBMITTING A BID & OBTAINING ALL PERTINENT INFORMATION NEEDED TO PREPARE AN ACCURATE BID. VERIFY ALL DEMOLITION & NEW WORK REQUIRED. ANY REQUIRED ADDITIONAL WORK NOT INDICATED ON THE CONTRACT DOCUMENTS MUST BE BROUGHT TO THE IMMEDIATE ATTENTION OF THE GENERAL CONTRACTOR PRIOR TO BIDDING.
4. VERIFY CLEARANCES FOR THERMOSTATS, SWITCHES, CALL BUTTONS, ETC. COORDINATE W/ ARCHITECT

GENERAL NOTE:

1. REMOVE / DEMOLISH EXISTING BASE / WALL CABINETS COMPLETELY & PREPARE WALL / SLAB TO RECEIVE NEW BASE CABINETS
2. REMOVE / DEMOLISH EXISTING COAT HOOK UNITS & SHELF COMPLETELY & PREPARE WALL / SLAB TO RECEIVE NEW CABINETS
3. TEMPORARILY REMOVE EXISTING TACKBOARDS & STORE. REINSTALL @ SAME LOCATIONS AFTER INSTALLATION OF NEW BASE CABINETS & WARDROBE CABINETS / SHELVING UNITS. COORDINATE MOUNTING HEIGHTS PRIOR TO REINSTALL.
4. PREPARE WALLS TO RECEIVE NEW PAINT AT ENTIRE ROOM - PAINT COLOR TO BE SHERWIN-WILLIAMS - SW7008 - ALABASTER
5. REMOVE EXISTING SINK / FAUCET AND ASSOCIATED PIPING AS REQUIRED TO REMOVE / DEMOLISH EXISTING BASE CABINET COMPLETELY & PREPARE WALL / SLAB TO RECEIVE NEW BASE CABINETS W/ NEW SINK. PROVIDE ALL MATERIALS FOR COMPLETE INSTALLATION.
6. PREPARE WALLS & SHELVES TO RECEIVE NEW PAINT AT ENTIRE ROOM - PAINT COLOR TO BE SHERWIN-WILLIAMS - SW7008 - ALABASTER
7. REMOVE EXISTING CARPET TILES & WALL BASE AT ENTIRE ROOM. INSTALL NEW CARPET AND BASE PROVIDED BY OWNER
8. REPAIR EXISTING HM, DOORS AND FRAMES AS REQUIRED TO PAINT EXISTING HOLLOW METAL DOORS AND FRAMES COLOR TO BE SHERWIN-WILLIAMS - SW7095 ENDURING BRONZE.
9. REMOVE EXISTING CHALKBOARD & PREPARE WALL TO RECEIVE NEW PAINT - COLOR TO BE SHERWIN-WILLIAMS - SW7008 - ALABASTER. INSTALL NEW MARKERBOARD / TACKBOARD. RE: 9A401
10. NUMBER NOT USED
11. EXISTING MONITOR & MOUNTING SYSTEM TO BE REMOVED & REINSTALLED BY MPS VENDOR. COORDINATE WITH MPS PERSONAL.
12. UNLESS NOTED OTHERWISE ALL ROOMS TO RECEIVE NEW 2x2 TYPAN CEILING W/ 6" BATT INSULATION & GRID. DEMO EXISTING CEILING AS REQUIRED. @ WORK AREA. REINSTALL ALL EXISTING ELECTRICAL, SPEAKERS, FIRE PROTECTION, MECHANICAL, ETC. PROVIDE ALL MATERIALS NECESSARY FOR A COMPLETE INSTALLATION.

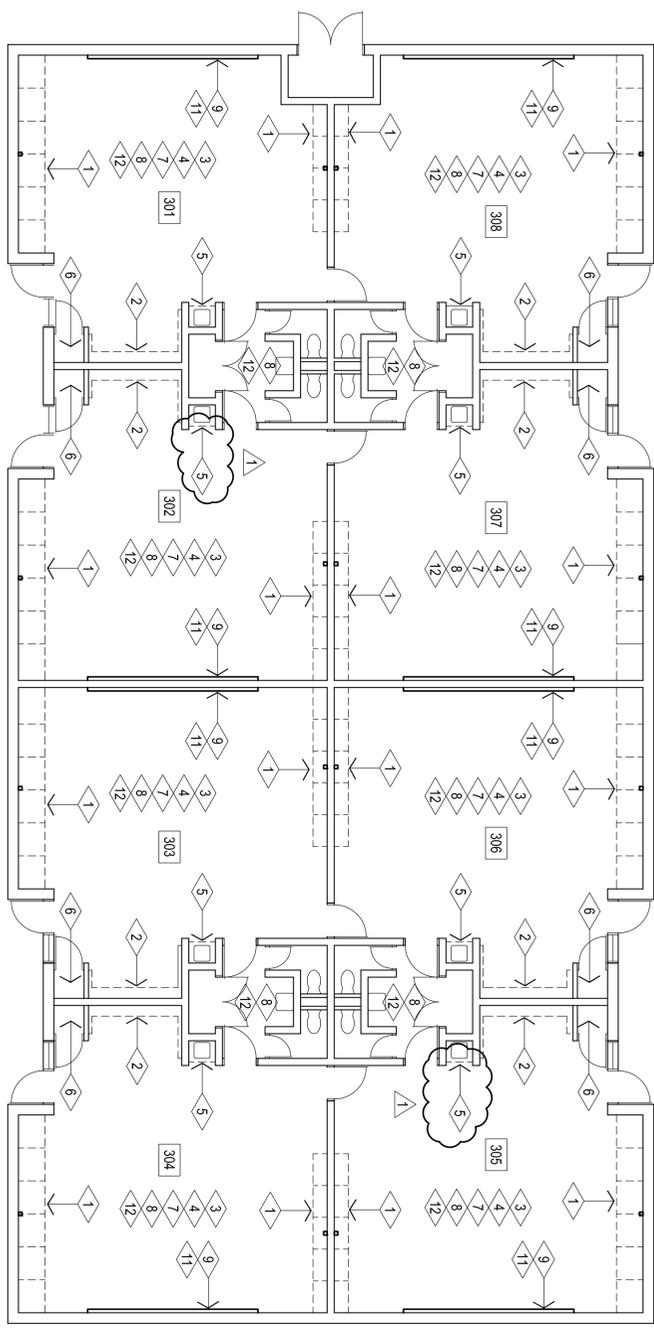

1
BUILDING 300 DEMOLITION FLOOR PLAN
1/8" = 1'-0"

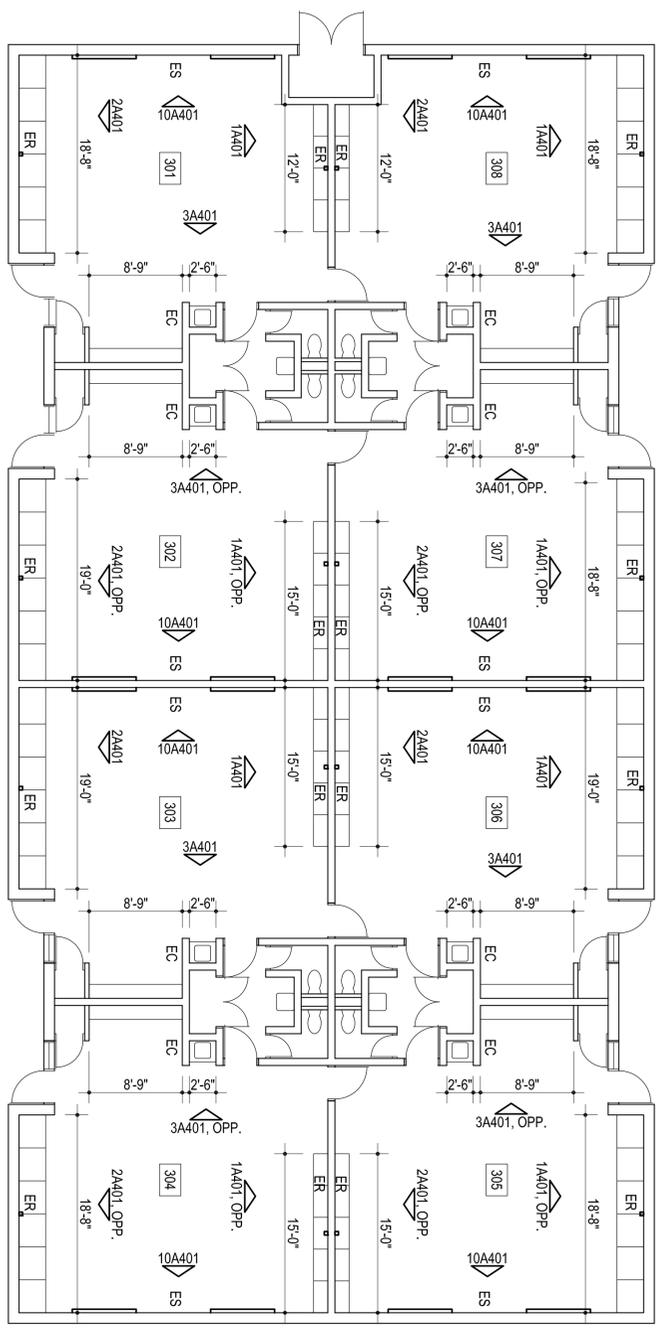

2
BUILDING 300 FLOOR PLAN
1/8" = 1'-0"

LEGEND
ER EXISTING RECEPTACLE
ES EXISTING SMARTBOARD / MONITOR
EC EXISTING CONDUIT ON WALL




CG
drawn by
MA
checked by
OCTOBER 2025
date
revisions
ADDENDUM #2

GENERAL DEMOLITION NOTES:

1. ALL SALVAGEABLE ITEMS TO REMAIN THE OWNERS PROPERTY & IS TO BE DISPOSED OF / STORED AS PER OWNERS INSTRUCTIONS.
2. CARE IS TO BE TAKEN TO PROTECT ALL EXISTING ITEMS TO REMAIN. THE CONTRACTOR IS RESPONSIBLE FOR REPLACING / REPAIRING ALL EXISTING TO REMAIN ITEMS THAT ARE DAMAGED DURING CONSTRUCTION.
3. THE SUBCONTRACTORS ARE RESPONSIBLE FOR VISITING THE SITE PRIOR TO SUBMITTING A BID & OBTAINING ALL PERTINENT INFORMATION NEEDED TO PREPARE AN ACCURATE BID. VERIFY ALL DEMOLITION & NEW WORK REQUIRED. ANY REQUIRED ADDITIONAL WORK NOT INDICATED ON THE CONTRACT DOCUMENTS MUST BE BROUGHT TO THE IMMEDIATE ATTENTION OF THE GENERAL CONTRACTOR PRIOR TO BIDDING.
4. VERIFY CLEARANCES FOR THERMOSTATS, SWITCHES, CALL BUTTONS, ETC. COORDINATE W/ ARCHITECT


GENERAL NOTE:

- 1 REMOVE / DEMOLISH EXISTING BASE WALL CABINETS COMPLETELY & PREPARE WALL / SLAB TO RECEIVE NEW BASE CABINETS
- 2 REMOVE / DEMOLISH EXISTING COAT HOOK UNITS & SHELF COMPLETELY & PREPARE WALL / SLAB TO RECEIVE NEW CABINETS
- 3 TEMPORARILY REMOVE EXISTING TACKBOARDS & STORE. REINSTALL @ SAME LOCATIONS AFTER INSTALLATION OF NEW BASE CABINETS & WARDROBE CABINETS / SHELVING UNITS. COORDINATE MOUNTING HEIGHTS PRIOR TO REINSTALL.
- 4 PREPARE WALLS TO RECEIVE NEW PAINT AT ENTIRE ROOM - PAINT COLOR TO BE SHERWIN-WILLIAMS - SW7008 - ALABASTER
- 5 REMOVE EXISTING SINK / FAUCET AND ASSOCIATED PIPING AS REQUIRED TO REMOVE / DEMOLISH EXISTING BASE CABINET COMPLETELY & PREPARE WALL / SLAB TO RECEIVE NEW BASE CABINETS W/ NEW SINK. PROVIDE ALL MATERIALS FOR COMPLETE INSTALLATION.
- 6 PREPARE WALLS & SHELVES TO RECEIVE NEW PAINT AT ENTIRE ROOM - PAINT COLOR TO BE SHERWIN-WILLIAMS - SW7008 - ALABASTER
- 7 REMOVE EXISTING CARPET TILES & WALL BASE AT ENTIRE ROOM. INSTALL NEW CARPET AND BASE PROVIDED BY OWNER
- 8 REPAIR EXISTING HM. DOORS AND FRAMES AS REQUIRED TO PAINT EXISTING HOLLOW METAL DOORS AND FRAMES COLOR TO BE SHERWIN-WILLIAMS - SW7055 ENDURING BRONZE.
- 9 REMOVE EXISTING CHALKBOARD & PREPARE WALL TO RECEIVE NEW PAINT - COLOR TO BE SHERWIN-WILLIAMS - SW7008 - ALABASTER. INSTALL NEW MARKERBOARD / TACKBOARD. RE: 9A401
- 10 NUMBER NOT USED
- 11 EXISTING MONITOR & MOUNTING SYSTEM TO BE REMOVED & REINSTALLED BY MFS VENDOR. COORDINATE WITH MFS PERSONAL.
- 12 UNLESS NOTED OTHERWISE ALL ROOMS TO RECEIVE NEW 2X2 LAY-IN CEILING W/ 6" BATT INSULATION & GRID. DEMO EXISTING CEILING AS REQUIRED. @ WORK AREA - REINSTALL ALL EXISTING ELECTRICAL, SPEAKERS, FIRE PROTECTION, MECHANICAL, ETC. PROVIDE ALL MATERIALS NECESSARY FOR A COMPLETE INSTALLATION.
- 13 REMOVE EXISTING WALL PANELS / WALL PAPER & TRIM AT WALL INDICATED. PREPARE EXISTING G/P BOARD TO REMAIN TO RECEIVE NEW PAINTERS FINISH.
- 14 AT ROOM # 405 - EXISTING CEILING SYSTEM 'RUNS' OVER THE TOP OF EXISTING WALL. PROTECT G/P. BD. PARTITION AS REQUIRED FOR NEW 2X2 ACOUSTICAL LAY-IN CEILING.

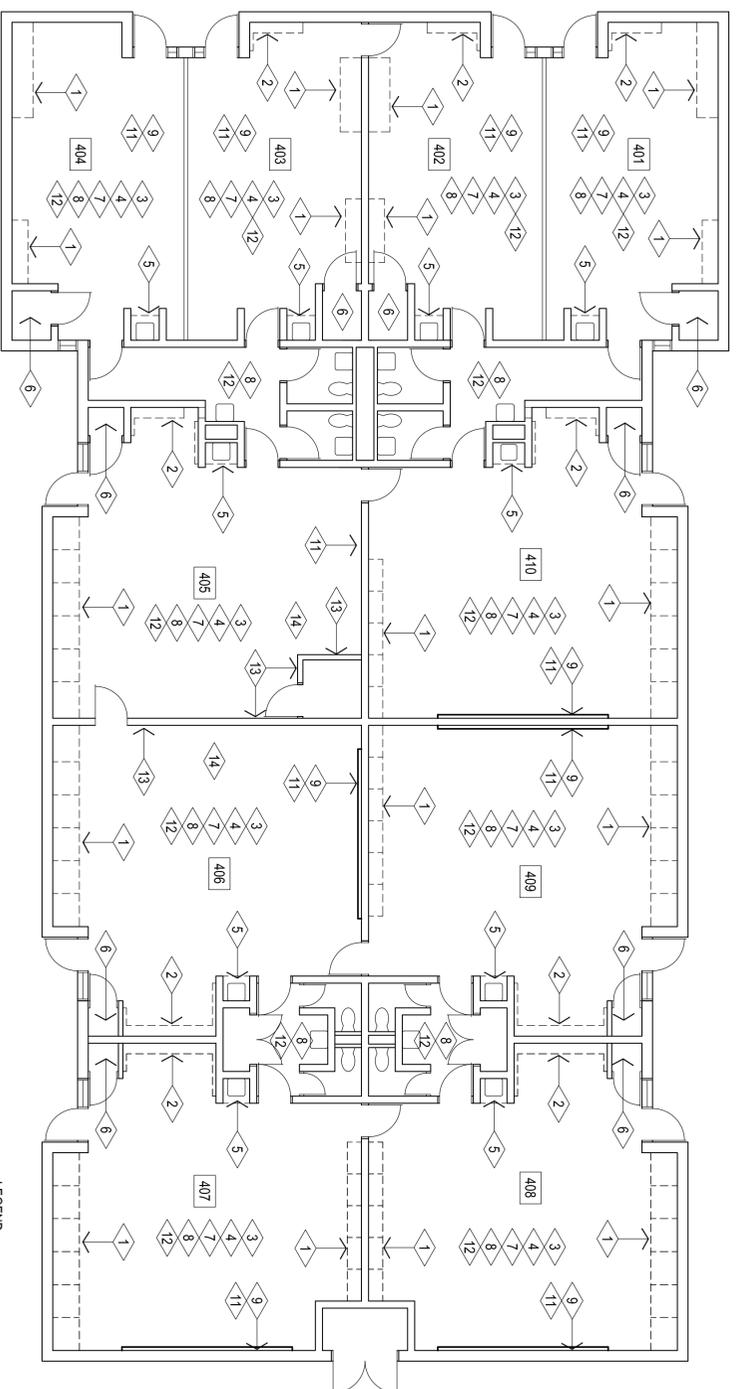

BUILDING 400 DEMOLITION FLOOR PLAN
1/8" = 1'-0"

LEGEND
ER EXISTING RECEPTACLE
ES EXISTING SMARTBOARD
ES EXISTING SMARTBOARD

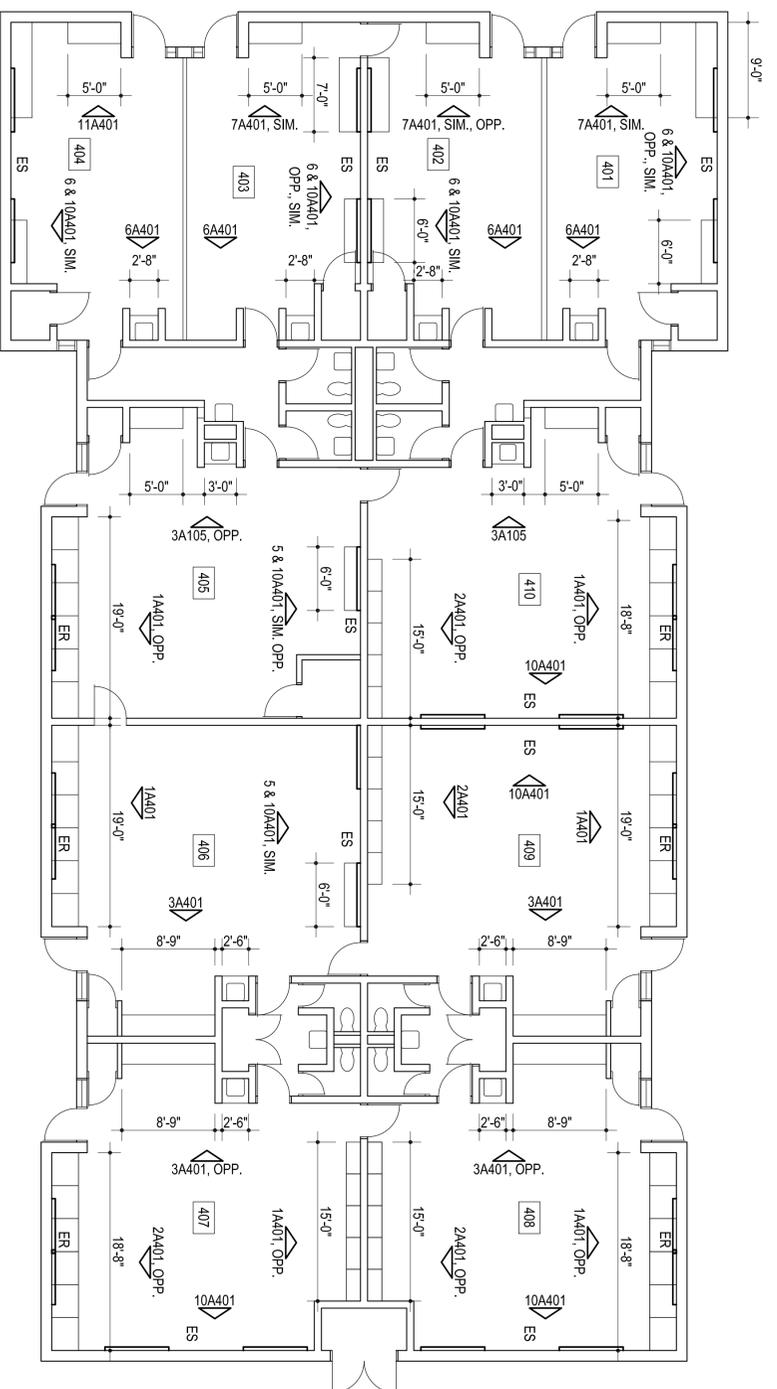

BUILDING 400 FLOOR PLAN
1/8" = 1'-0"

LEGEND
ER EXISTING RECEPTACLE
ES EXISTING SMARTBOARD / MONITOR
EC EXISTING CONDUIT ON WALL

3 S. WALL BUILDING 400 ROOM 405 & 410
1/4" = 1'-0"

