


**1** BUILDING 300 DEMOLITION FLOOR PLAN  
1/8" = 1'-0"  
NORTH

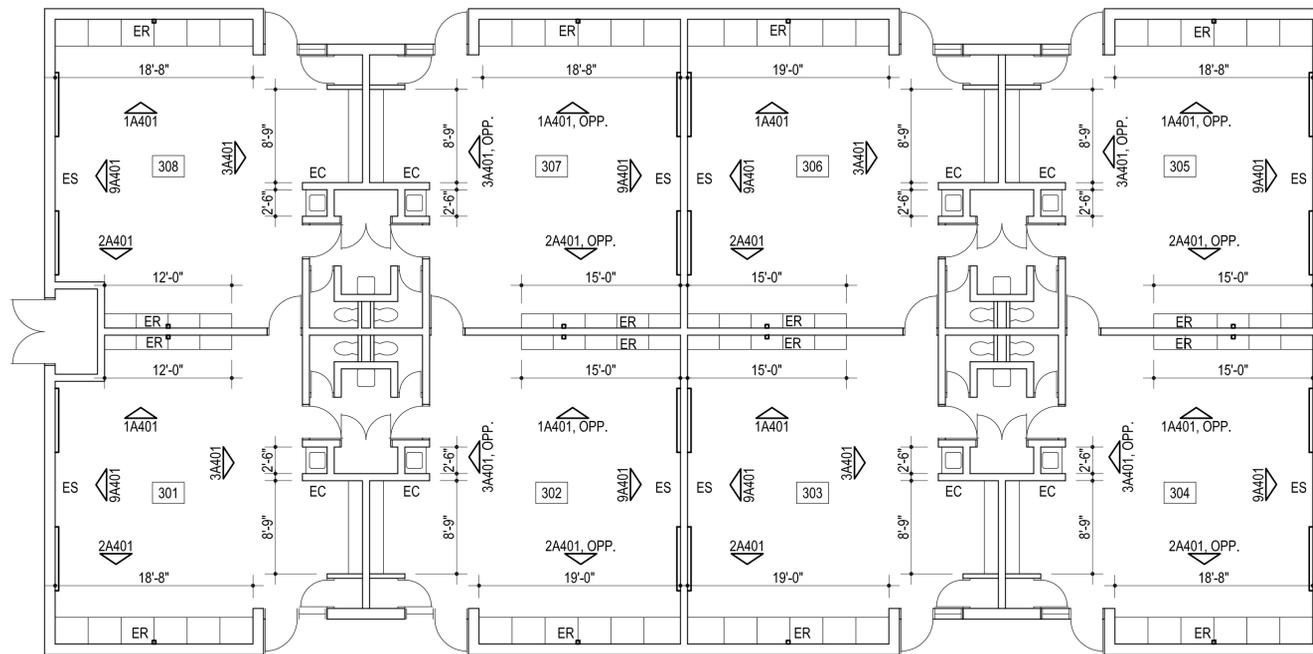

**2** BUILDING 300 FLOOR PLAN  
1/8" = 1'-0"  
NORTH

**LEGEND**  
ER EXISTING RECEPTACLE  
ES EXISTING SMARTBOARD / MONITOR  
EC EXISTING CONDUIT ON WALL

**GENERAL NOTE :**

- 1 REMOVE / DEMOLISH EXISTING BASE / WALL CABINETS COMPLETELY & PREPARE WALL / SLAB TO RECEIVE NEW BASE CABINETS
- 2 REMOVE / DEMOLISH EXISTING COAT HOOK UNITS & SHELF COMPLETELY & PREPARE WALL / SLAB TO RECEIVE NEW CABINETS
- 3 TEMPORARILY REMOVE EXISTING TACKBOARDS & STORE. REINSTALL @ SAME LOCATIONS AFTER INSTALLATION OF NEW BASE CABINETS & WARDROBE CABINETS / SHELVING UNITS. COORDINATE MOUNTING HEIGHTS PRIOR TO REINSTALL.
- 4 PREPAIR WALLS TO RECEIVE NEW PAINT AT ENTIRE ROOM - PAINT COLOR TO BE SHERWIN-WILLIAMS - SW7008 - ALABASTER
- 5 REMOVE EXISTING SINK / FAUCET AND ASSOCIATED PIPING AS REQUIRED TO REMOVE / DEMOLISH EXISTING BASE CABINET COMPLETELY & PREPARE WALL / SLAB TO RECEIVE NEW BASE CABINETS W/ NEW SINK. PROVIDE ALL MATERIALS FOR COMPLETE INSTALLATION.
- 6 PREPAIR WALLS & SHELVES TO RECEIVE NEW PAINT AT ENTIRE ROOM - PAINT COLOR TO BE SHERWIN-WILLIAMS - SW7008 - ALABASTER
- 7 REMOVE EXISTING CARPET TILES & WALL BASE AT ENTIRE ROOM INSTALL NEW CARPET AND BASE PROVIDED BY OWNER
- 8 REPAIR EXISTING HM. DOORS AND FRAMES AS REQUIRED TO PAINT EXISTING HOLLOW METAL DOORS AND FRAMES COLOR TO BE SHERWIN-WILLIAMS - SW7055 ENDURING BRONZE.
- 9 REMOVE EXISTING CHALKBORAD & PREPARE WALL TO RECEIVE NEW PAINT - COLOR TO BE SHERWIN-WILLIAMS - SW7008 - ALABASTER. INSTALL NEW MARKERBOARD / TACKBOARD, RE: 9A401
- 10 NUMBER NOT USED
- 11 EXISTING MONITOR & MOUNTING SYSTEM TO BE REMOVED & REINSTALLED BY MPS VENDOR. COORDINATE WITH MPS PERSONAL.
- 12 UNLESS NOTED OTHERWISE ALL ROOMS TO RECEIVE NEW 2x2 LAY-IN CEILING W/ 6" BATT INSULATION & GRID. DEMO EXISTING CEILING AS REQUIRED. @ WORK AREA - REINSTALL ALL EXISTING ELECTRICAL, SPEAKERS, FIRE PROTECTION, MECHANICAL, ETC. PROVIDE ALL MATERIALS NECESSARY FOR A COMPLETE INSTALLATION.

**GENERAL DEMOLITION NOTES:**

1. ALL SALVAGEABLE ITEMS TO REMAIN THE OWNER'S PROPERTY & IS TO BE DISPOSED OF / STORED AS PER OWNER'S INSTRUCTIONS.
2. CARE IS TO BE TAKEN TO PROTECT ALL EXISTING ITEMS TO REMAIN. THE CONTRACTOR IS RESPONSIBLE FOR REPLACING / REPAIRING ALL EXISTING TO REMAIN ITEMS THAT ARE DAMAGED DURING CONSTRUCTION.
3. THE SUBCONTRACTORS ARE RESPONSIBLE FOR VISITING THE SITE PRIOR TO SUBMITTING A BID & OBTAINING ALL PERTINENT INFORMATION REQ'D. TO PREPARE AN ACCURATE BID. VERIFY ALL DEMOLITION & NEW WORK REQUIRED. ANY REQUIRED ADDITIONAL WORK NOT INDICATED ON THE CONTRACT DOCUMENTS MUST BE BROUGHT TO THE IMMEDIATE ATTENTION OF THE GENERAL CONTRACTOR PRIOR TO BIDDING.
4. VERIFY CLEARANCES FOR THERMOSTATS, SWITCHES, CALL BUTTONS, ETC. COORDINATE W/ ARCHITECT



CG  
drawn by  
MA  
checked by  
OCTOBER 2025  
date  
revisions



RED OAK  
ELEMENTARY SCHOOL  
2025 MILLWORK  
REPLACEMENT

sheet no:

**A104**

**OWNERSHIP USE OF DOCUMENTS:**  
AGP EXPRESSLY RESERVES ITS COPYRIGHT AND OTHER PROPERTY RIGHTS OF ALL PLANS AND DRAWINGS DESIGNED AND/OR PRODUCED. PLANS AND DRAWINGS ARE NOT TO BE REPRODUCED IN ANY FORM OR MANNER WITHOUT THE EXPRESSED WRITTEN CONSENT OF AGP.