




CG
drawn by _____
MA
checked by _____
JANUARY 2025
date _____
revisions _____

Sheet No.:

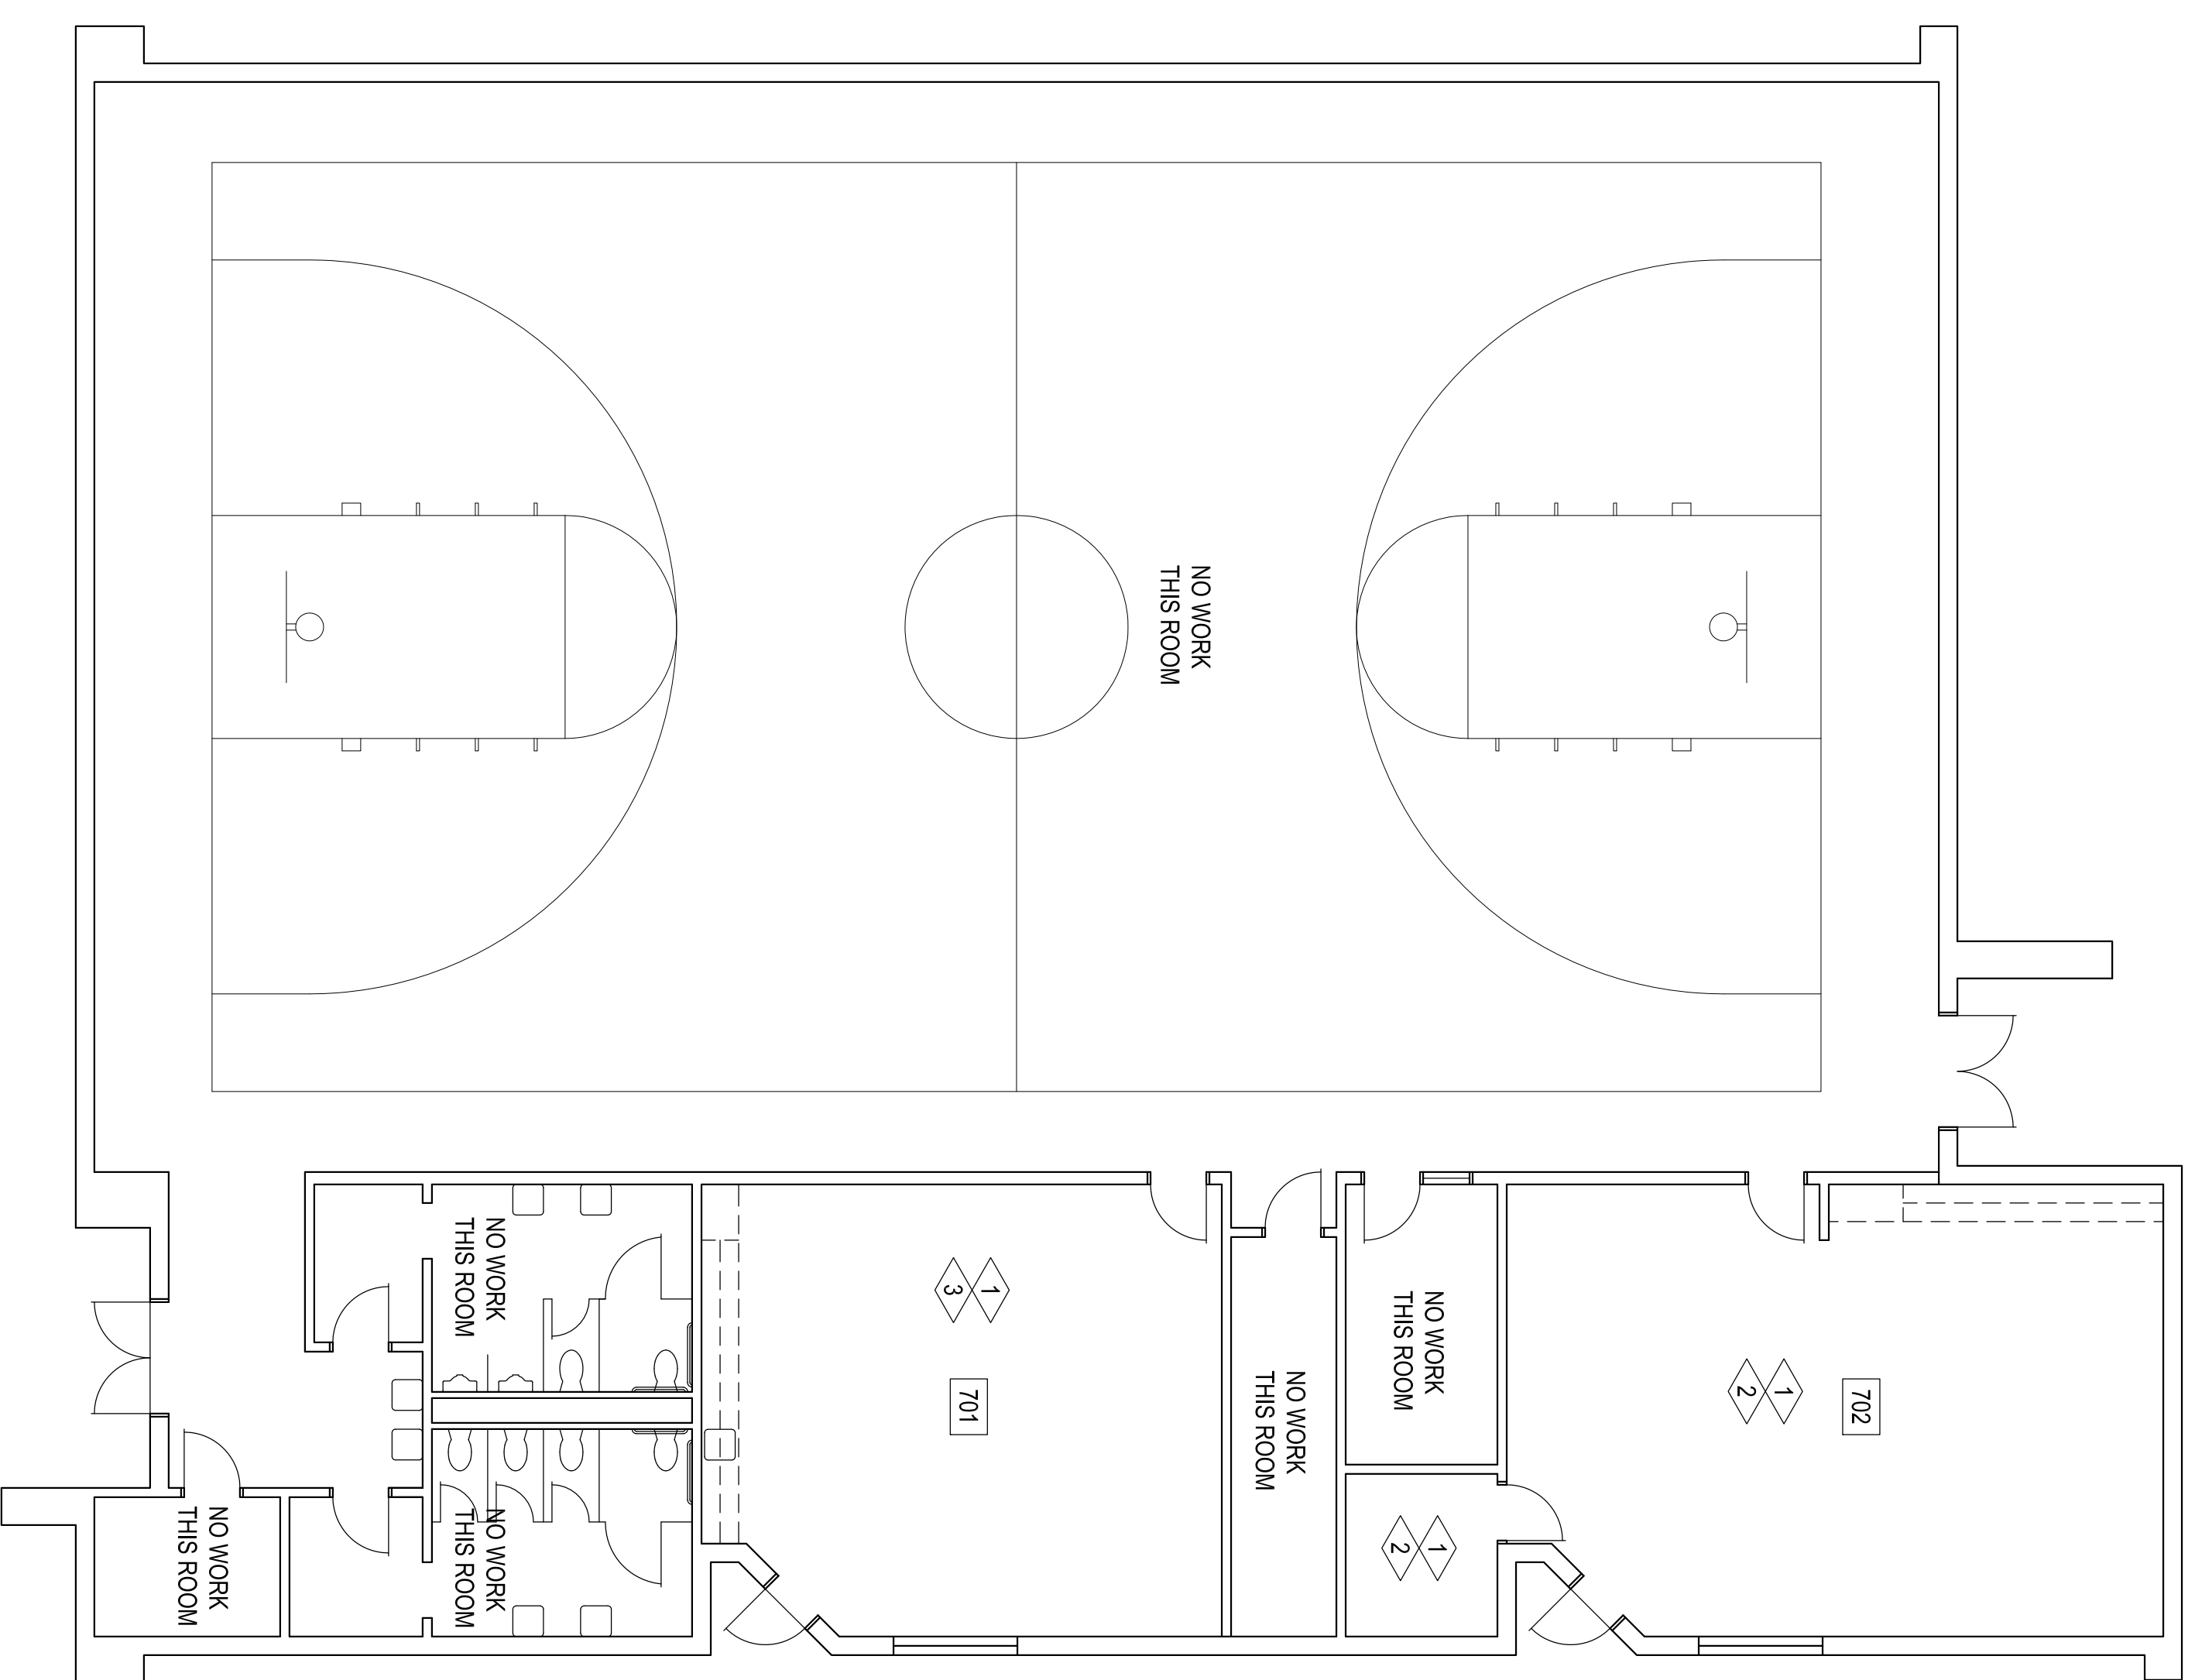

BUILDING 700 DEMOLITION FLOOR PLAN
1/8" = 1'-0"

GENERAL NOTE:

- 1. TEMPORARILY REMOVE EXISTING TACKBOARDS, MARKERBOARDS & SMARTBOARDS & STORE, REINSTALL @ SAME LOCATIONS. PREPARE WALLS TO RECEIVE NEW PAINT AT ENTIRE ROOM - PAINT COLOR TO BE SHERWIN-WILLIAMS - SW7008 - ALABASTER
- 2. REMOVE EXISTING CARPET TILES & WALL BASE AT ENTIRE ROOM. INSTALL NEW CARPET AND BASE PROVIDED BY OWNER
- 3. REMOVE EXISTING WALL BASE AT ENTIRE ROOM. INSTALL NEW BASE PROVIDED BY OWNER

GENERAL DEMOLITION NOTES:

- 1. ALL SALVAGEABLE ITEMS TO REMAIN THE OWNER'S PROPERTY & IS TO BE DISPOSED OF / STORED AS PER OWNER'S INSTRUCTIONS.
- 2. CARE IS TO BE TAKEN TO PROTECT ALL EXISTING ITEMS TO REMAIN. THE CONTRACTOR IS RESPONSIBLE FOR REPLACING / REPAIRING ALL EXISTING TO REMAIN ITEMS THAT ARE DAMAGED DURING CONSTRUCTION.
- 3. THE SUBCONTRACTORS ARE RESPONSIBLE FOR VISITING THE SITE PRIOR TO SUBMITTING A BID, & OBTAINING ALL PERTINENT INFORMATION. RECO. TO PREPARE AN ACCURATE BID. VERIFY ALL DEMOLITION & NEW WORK REQUIRED. ANY REQUIRED ADDITIONAL WORK NOT INDICATED ON THE CONTRACT DOCUMENTS MUST BE BROUGHT TO THE IMMEDIATE ATTENTION OF THE GENERAL CONTRACTOR PRIOR TO BIDDING.
- 4. VERIFY CLEARANCES FOR THERMOSTATS, SWITCHES, CALL BUTTONS, ETC. COORDINATE W/ ARCHITECT