




1
ELEV. @ TYP CLASSROOM
COAT RACK
1/4" = 1'-0"

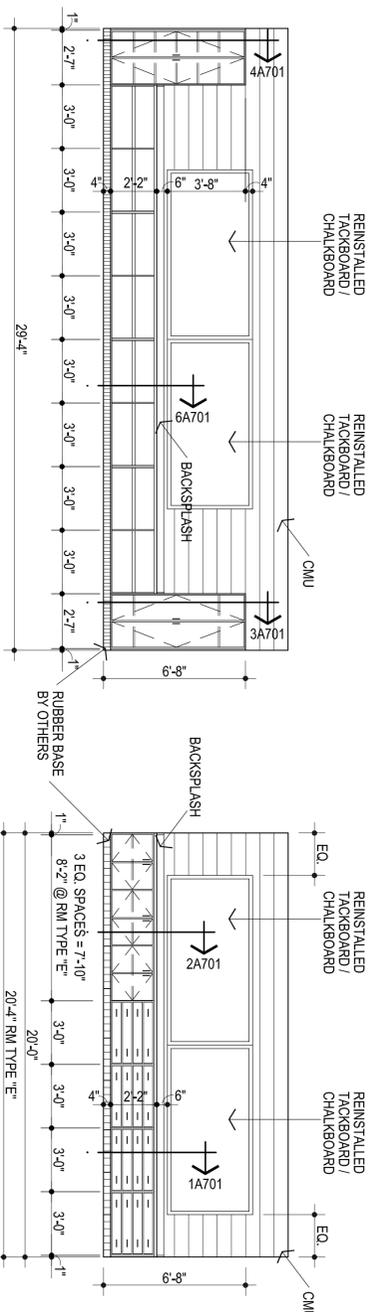


2
ELEVATION @ RM TYPE "A"
1/4" = 1'-0"

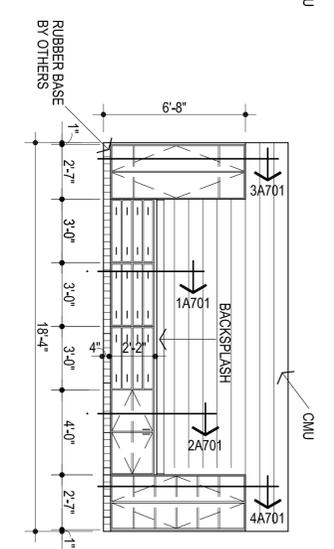


3
ELEVATION @ RM TYPE "A" & "E"
1/4" = 1'-0"

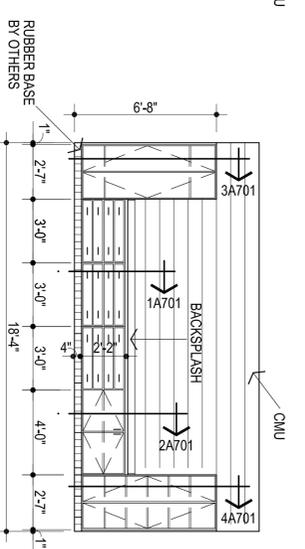


4
ELEVATION @ RM TYPE "B" & "E"
1/4" = 1'-0"

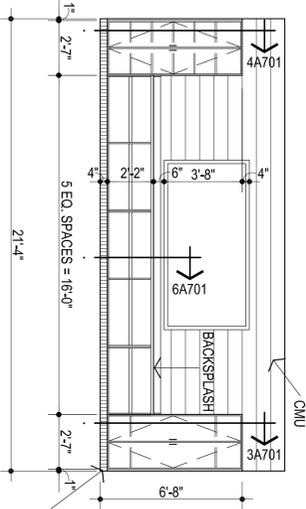


5
ELEVATION @ RM TYPE "C"
1/4" = 1'-0"

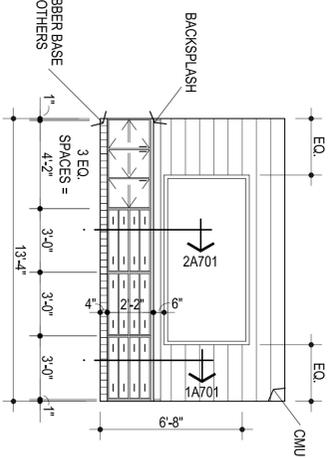


6
ELEVATION @ RM TYPE "C" & "G"
1/4" = 1'-0"

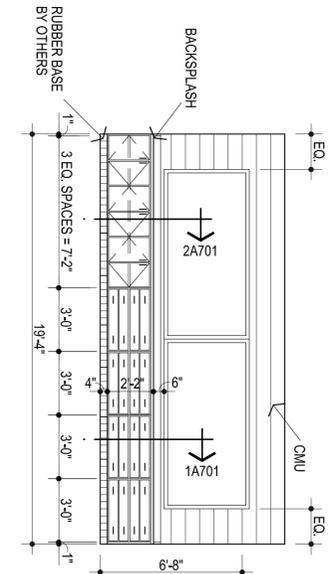


7
ELEVATION @ RM TYPE "D" & "F"
1/4" = 1'-0"

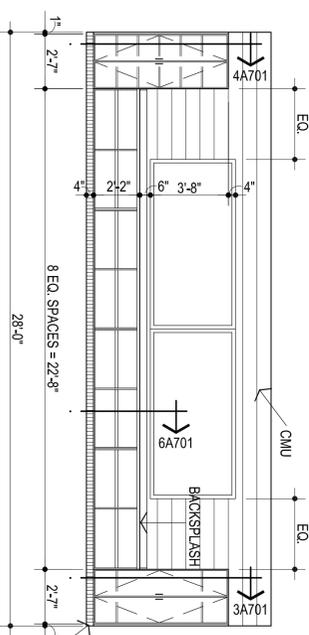

8
ELEVATION @ RM TYPE "F"
1/4" = 1'-0"

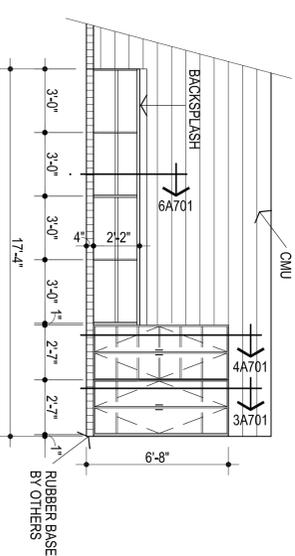


9
ELEVATION @ RM TYPE "G"
1/4" = 1'-0"

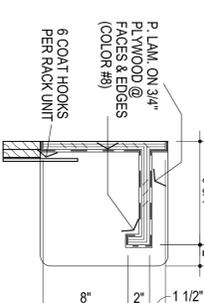


10
COAT RACK DTL.
1 1/2" = 1'-0"

11
COLOR SCHEDULE

- PAINT:**
- 1 WALLS - FIELD MATCH EXISTING
 - 2 HOLLOW METAL DOORS & FRAMES: INK WELL
- PREFINISHED COLORS:**
- 3 SOLID SURFACE (COUNTERTOPS): CORIAN - DEEP BEDROCK
 - 4 CARPET TILES: COORDINATE W/ OWNERS INSTALLER
 - 5 RUBBER WALL BASE: COORDINATE W/ OWNERS INSTALLER
 - 6 VINYL "T" EDGING: - TO BE SELECTED FROM MFR'S STANDARD COLORS
 - 7 MELAMINE: WHITE
 - 8 PLASTIC LAMINATE (FACING AND EDGING): WILSONART - MONTICELLO MAPLE

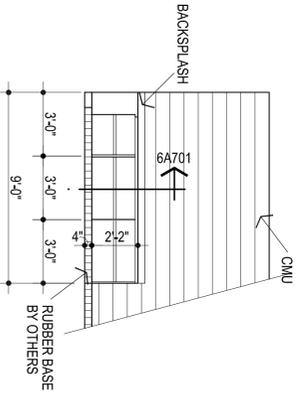

12
ELEVATION @ RM TYPE "D"
1/4" = 1'-0"

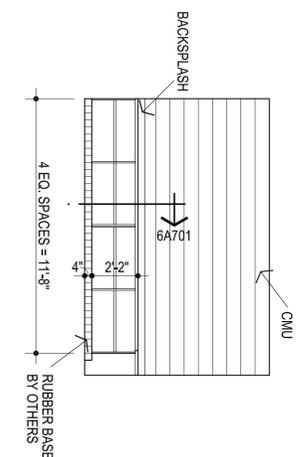

13
ELEVATION @ RM TYPE "D"
1/4" = 1'-0"

CS _____
drawn by _____
MA _____
checked by _____
JANUARY 2023
date _____
revisions _____

