



4/25/25

CG
drawn by _____
MA
checked by _____
APRIL 2025
date
revisions _____



MOORE
PUBLIC SCHOOLS

MOORE PUBLIC SCHOOLS
BOARD OF EDUCATION
MOORE, OKLAHOMA


CLASSROOM ADDITION
CENTRAL JUNIOR
HIGH SCHOOL

Sheet No.:


A301

BUILDING SECTIONS


OWNERSHIP USE OF DOCUMENTS:
AGP EXPRESSLY RESERVES ITS
COPYRIGHT AND OTHER PROPERTY
RIGHTS OF ALL PLANS AND DRAWINGS
DESIGNED AND/OR PRODUCED. PLANS
AND DRAWINGS ARE NOT TO BE
REPRODUCED IN ANY FORM OR MANNER
WITHOUT THE EXPRESSED WRITTEN
CONSENT OF AGP.

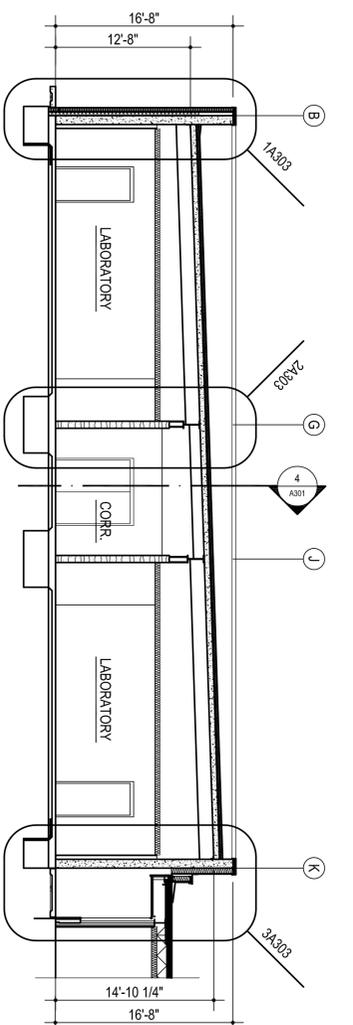


1
BUILDING SECTION
1/8" = 1'-0"

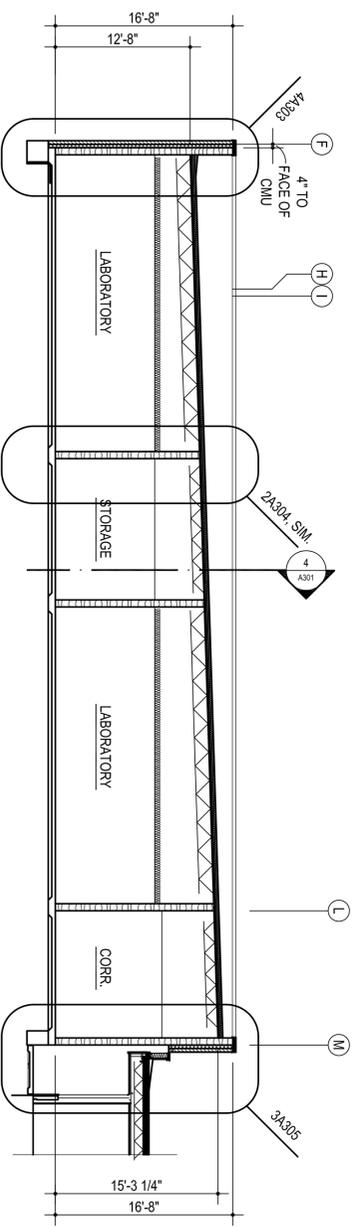


2
BUILDING SECTION
1/8" = 1'-0"

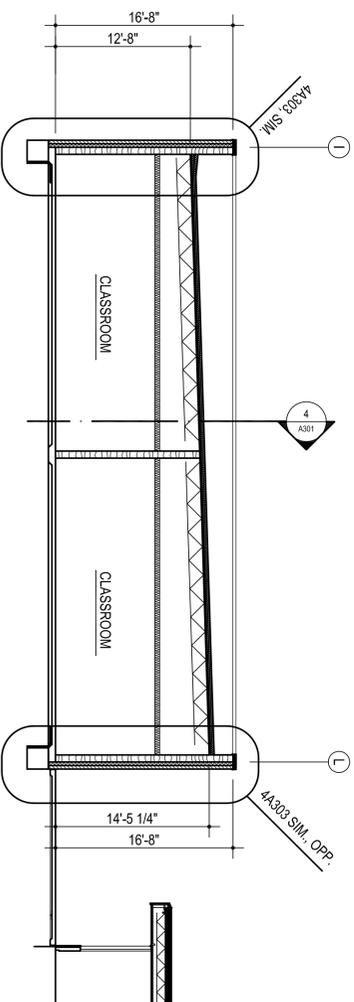


3
BUILDING SECTION
1/8" = 1'-0"

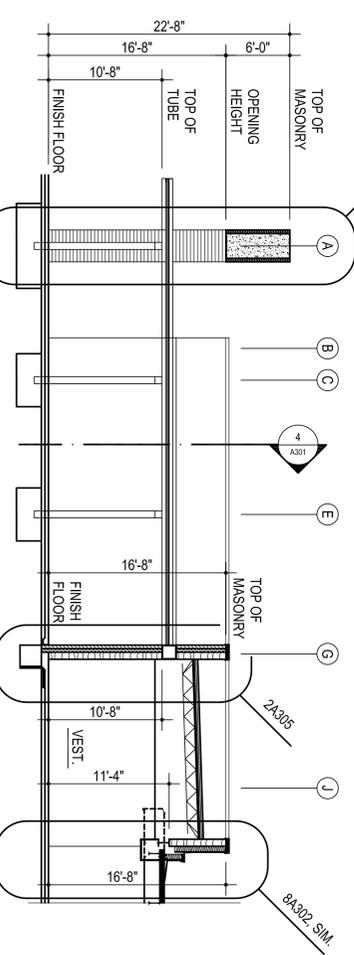

5
BUILDING SECTION
1/8" = 1'-0"

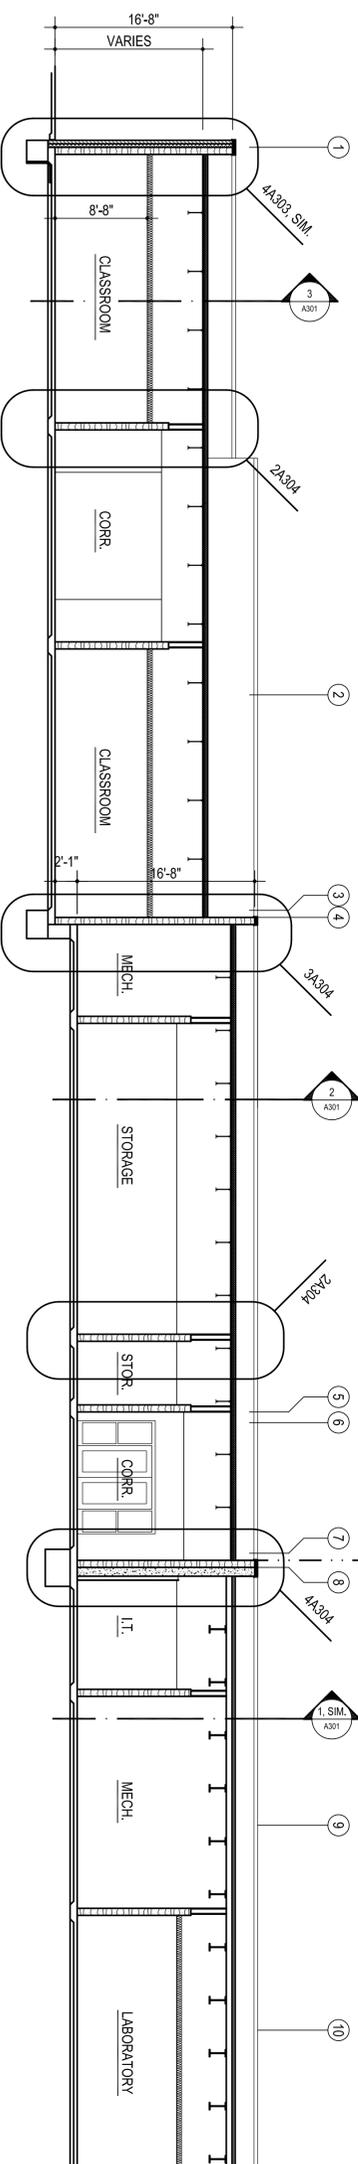

4
BUILDING SECTION
1/8" = 1'-0"

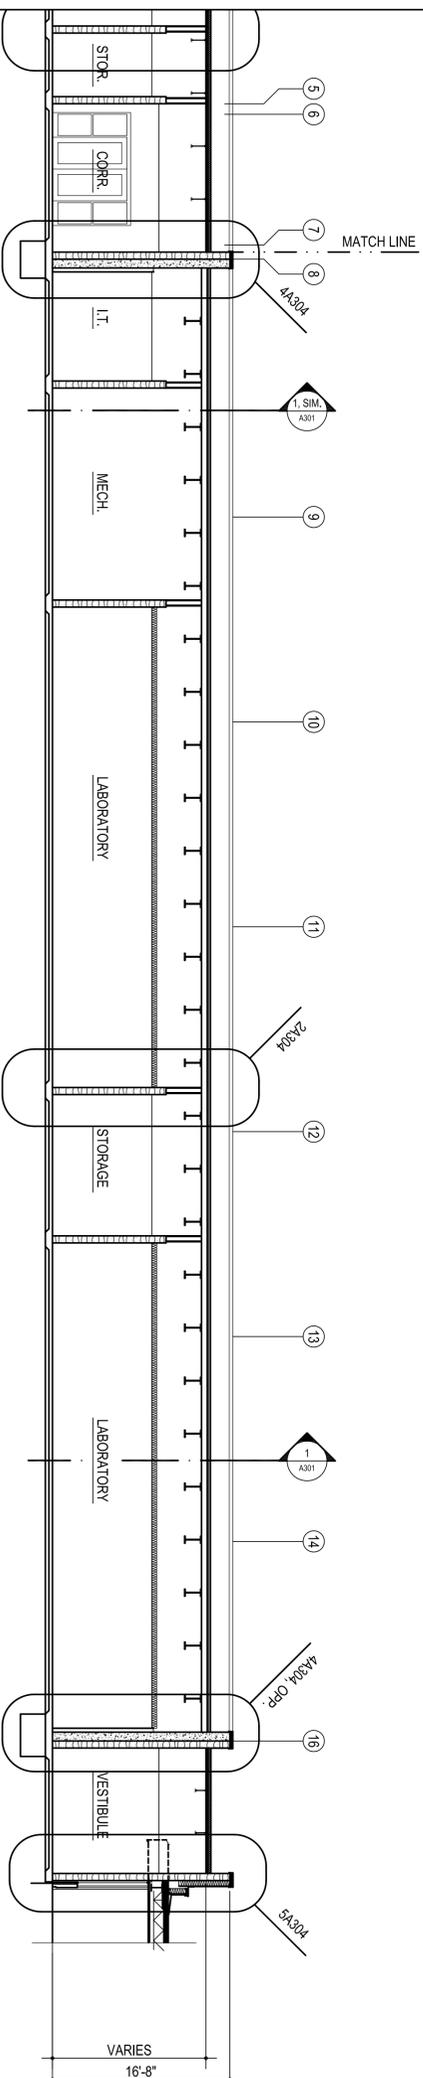

4
BUILDING SECTION
1/8" = 1'-0"

- GENERAL NOTES:**
- REFER STRUCTURAL DRAWINGS FOR TOP OF FOOTING ELEVATIONS - PROVIDE ALL MATERIALS REQUIRED FOR WALL SYSTEM TO EXTEND TO TOP OF FOOTING
 - DO NOT SCALE DRAWINGS TO OBTAIN MATERIAL QUANTITIES. USE DRAWINGS WHICH ARE DIMENSIONED OR CORROBORATE W/ EXISTING CONDITIONS 80% ARCHITECT & ENGINEERS.