



**FRAMELESS
CABINET / EUROPEAN
CONSTRUCTION IS
ACCEPTABLE**

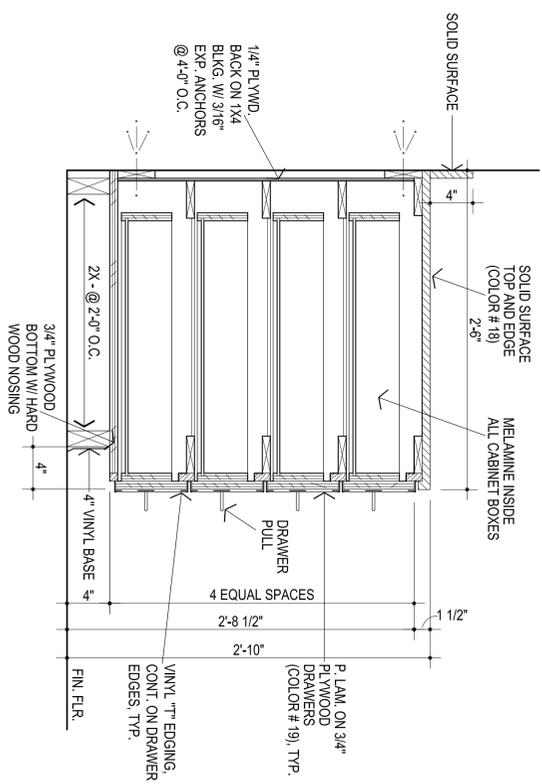


11 BASE CABINET W/DRAWERS
1 1/2" = 1'-0"

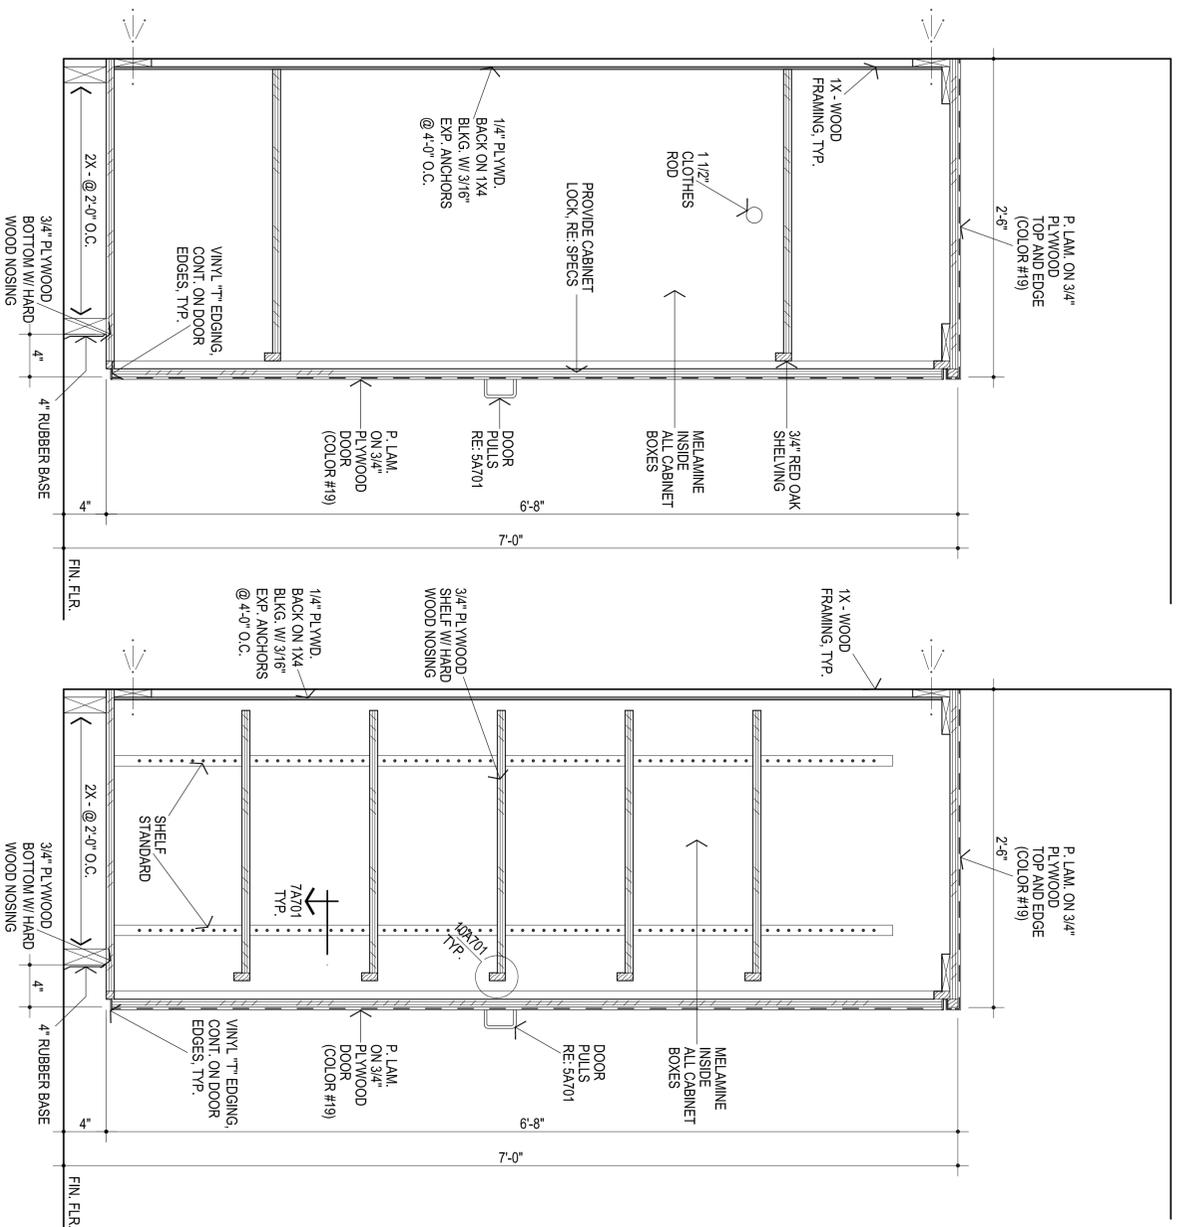


1 TEACHER'S CABINET
1 1/2" = 1'-0"


2 TALL CABINET
1 1/2" = 1'-0"

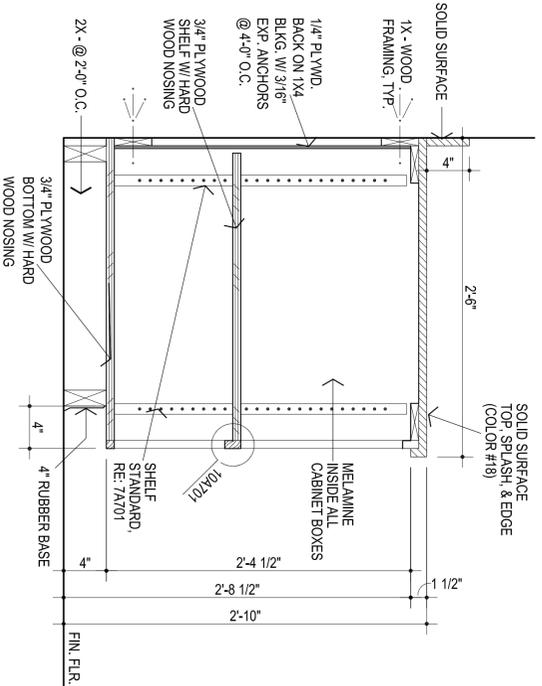


3 BASE CABINET
1 1/2" = 1'-0"

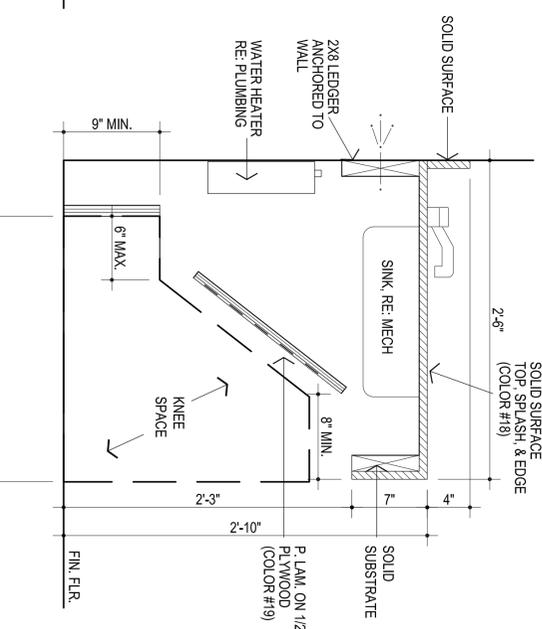


12 SINK SECTION
1 1/2" = 1'-0"

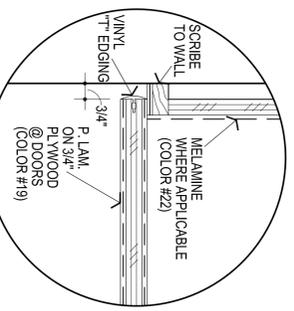


4 DOOR @ WALL

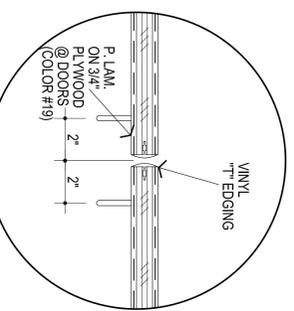


5 PULLS

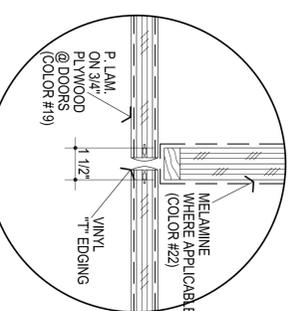


6 DOORS @ STILE

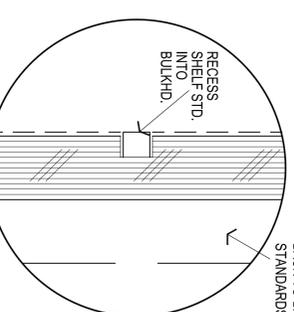


7 RECESSED STANDARDS

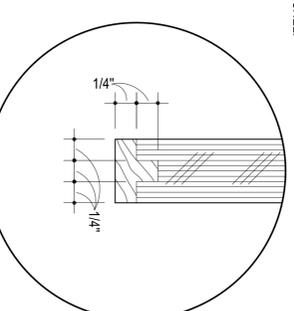

8 HARDWOOD EDGE

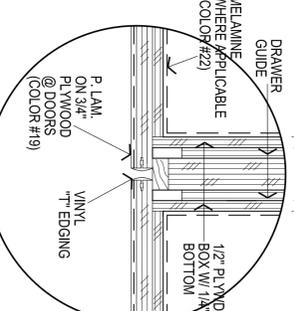

9 DRWR. TO DRWR.

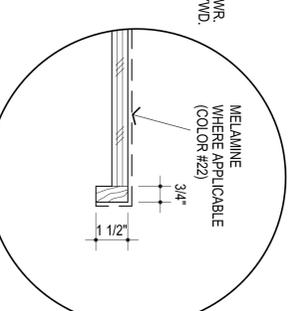

10 SHELF EDGE



**MOORE
PUBLIC SCHOOLS**

MOORE PUBLIC SCHOOLS
BOARD OF EDUCATION
MOORE, OKLAHOMA

CLASSROOM ADDITION
CENTRAL JUNIOR
HIGH SCHOOL

Sheet No:

A701

OWNERSHIP: LIST OF DOCUMENTS:
AGP EXPRESSLY RESERVES ITS
DESIGNER AND OTHER PROPERTY
RIGHTS AND ALL RIGHTS NOT
SPECIFICALLY ASSIGNED BY
DESIGNER AND/OR PRODUCED PLANS
AND DRAWINGS ARE NOT TO BE
REPRODUCED IN ANY FORM OR MANNER
WITHOUT THE EXPRESSED WRITTEN
CONSENT OF AGP.

CG
drawn by
MA
checked by
APRIL 2025
date
revisions

