



CG  
drawn by \_\_\_\_\_  
MA  
checked by \_\_\_\_\_  
APRIL 2025  
date  
revisions \_\_\_\_\_



**MOORE**  
PUBLIC SCHOOLS


MOORE PUBLIC SCHOOLS  
BOARD OF EDUCATION  
MOORE, OKLAHOMA

CLASSROOM ADDITION  
CENTRAL JUNIOR  
HIGH SCHOOL

Sheet No:


**A702**

OWNERSHIP USE OF DOCUMENTS:  
AGP EXPRESSLY RESERVES ITS  
RIGHT AND OTHER PROPERTY  
IN THESE DOCUMENTS AND  
DRAWINGS ARE NOT TO BE  
REPRODUCED IN ANY FORM OR MANNER  
WITHOUT THE EXPRESSED WRITTEN  
CONSENT OF AGP.

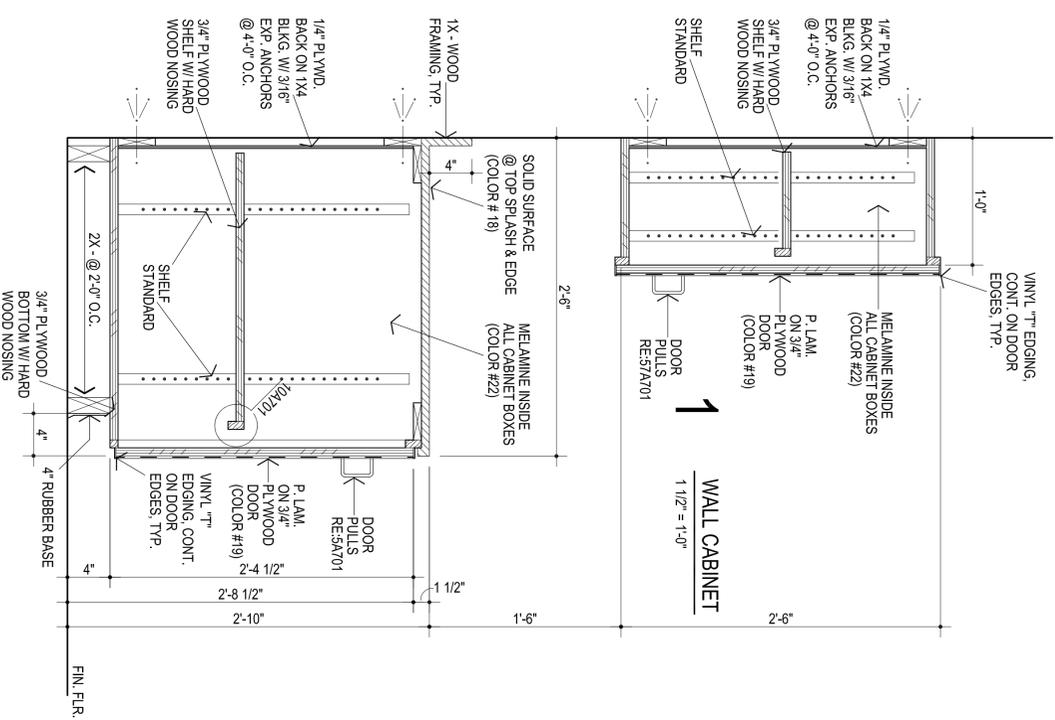


**2** BASE CABINET  
1 1/2" = 1'-0"


FRAMELESS  
CABINET / EUROPEAN  
CONSTRUCTION IS  
ACCEPTABLE

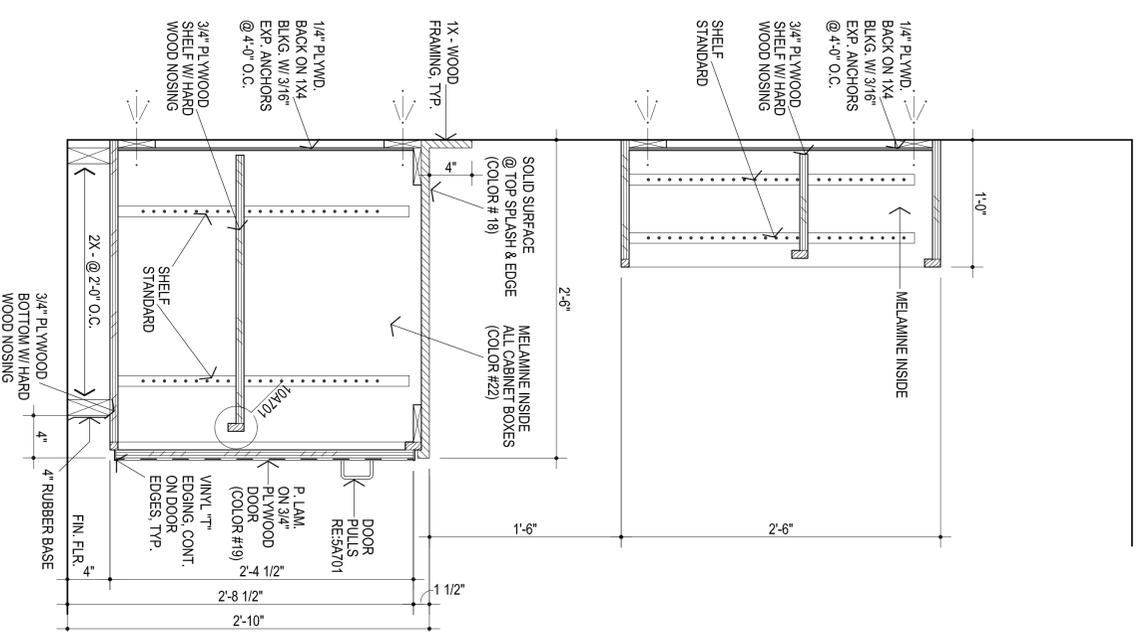


**3** BASE & OPEN WALL CABINET  
1 1/2" = 1'-0"

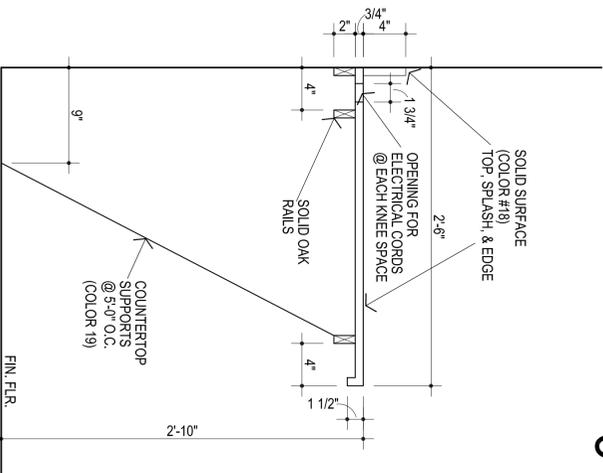

**5** BASE CABINET W/ KNEE SPACE  
1 1/2" = 1'-0"

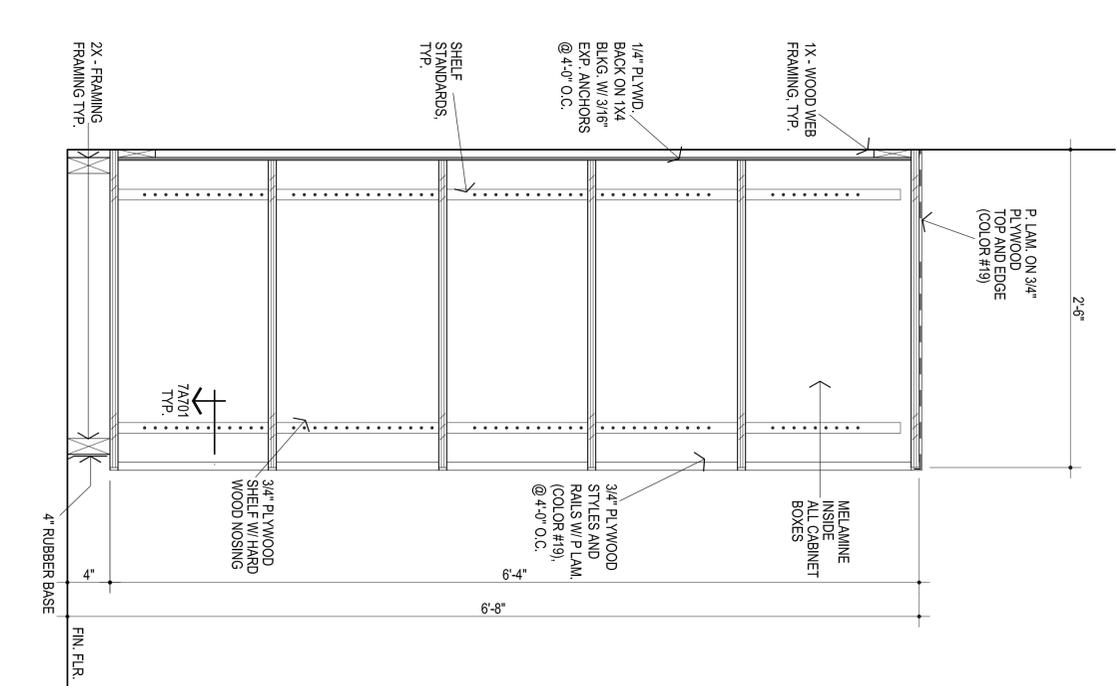

**4** SHELVING  
1 1/2" = 1'-0"

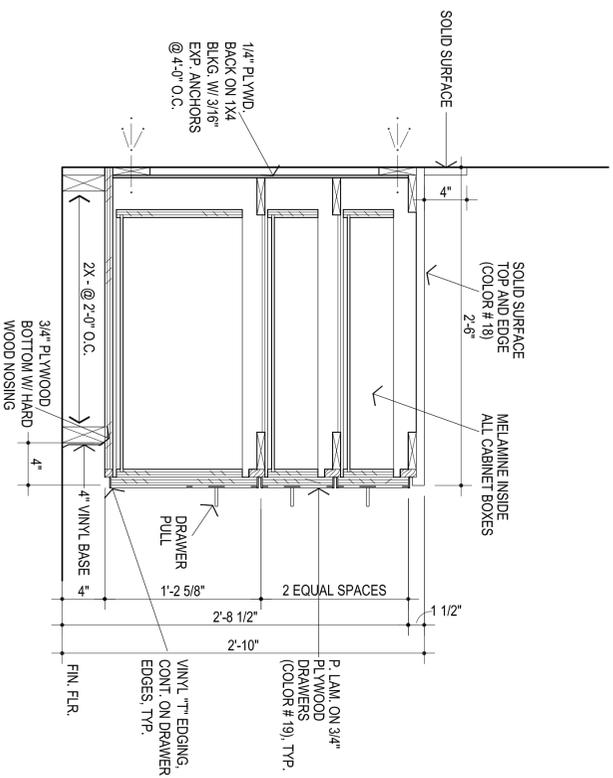

**6** BASE CABINET W/ DRAWERS  
1 1/2" = 1'-0"