



CG	drawn by	MA
checked by	APRIL 2012	date
revisions		


**MOORE**  
PUBLIC SCHOOLS

MOORE PUBLIC SCHOOLS  
BOARD OF EDUCATION  
MOORE, OKLAHOMA


CLASSROOM ADDITION  
CENTRAL JUNIOR  
HIGH SCHOOL

Sheet No: **L100**


LANDSCAPE PLAN  
OWNERSHIP USE OF DOCUMENTS:  
APP EXPRESSLY RESERVES ITS  
COPYRIGHT AND OTHER PROPERTY  
RIGHTS OF ALL PLANS AND DRAWINGS  
DESIGNED AND/OR PRODUCED. PLANS  
AND DRAWINGS ARE NOT TO BE  
REPRODUCED IN ANY FORM OR MANNER  
WITHOUT THE EXPRESS WRITTEN  
CONSENT OF AGP.

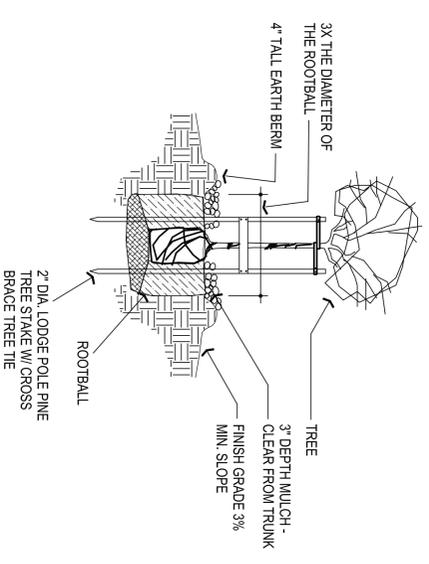

**3**  
TREE PLANTING DETAIL  
NOT TO SCALE

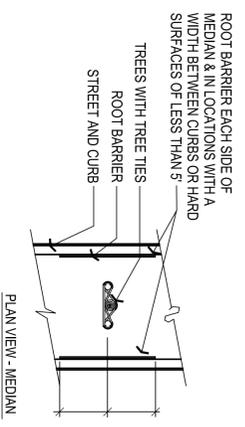

**4**  
TREE PLANTING DETAIL  
NOT TO SCALE

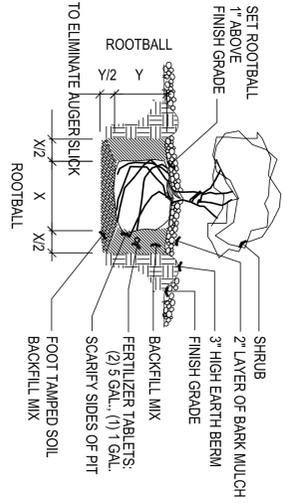

**5**  
SHRUB PLANTING DETAIL  
NOT TO SCALE


LANDSCAPING NOTES: (CALCULATION FORM AVAILABLE UPON WRITTEN REQUEST FROM AGP.)

224,380 S.F. TOTAL OF LOT  
22,438 S.F. OPEN SPACE REQUIRED

37 TREES REQUIRED MINUS (6 TREES FROM PARKING SPACES) MINUS 6' +8" CALIP. TREES (10 TOTAL) MINUS 5' -8" CALIP. TREES (10 TOTAL) 10 NEW TREES TOTAL REQUIRED (10 PROVIDED)

56 SHRUBS REQUIRED (68 PROVIDED)

PROVIDE BERMUDA TURF SOD @ ALL EXPOSED DIRT AREAS AFTER PLANTING OF TREES & SHRUBS & CONSTRUCTION OF NEW ADDITION

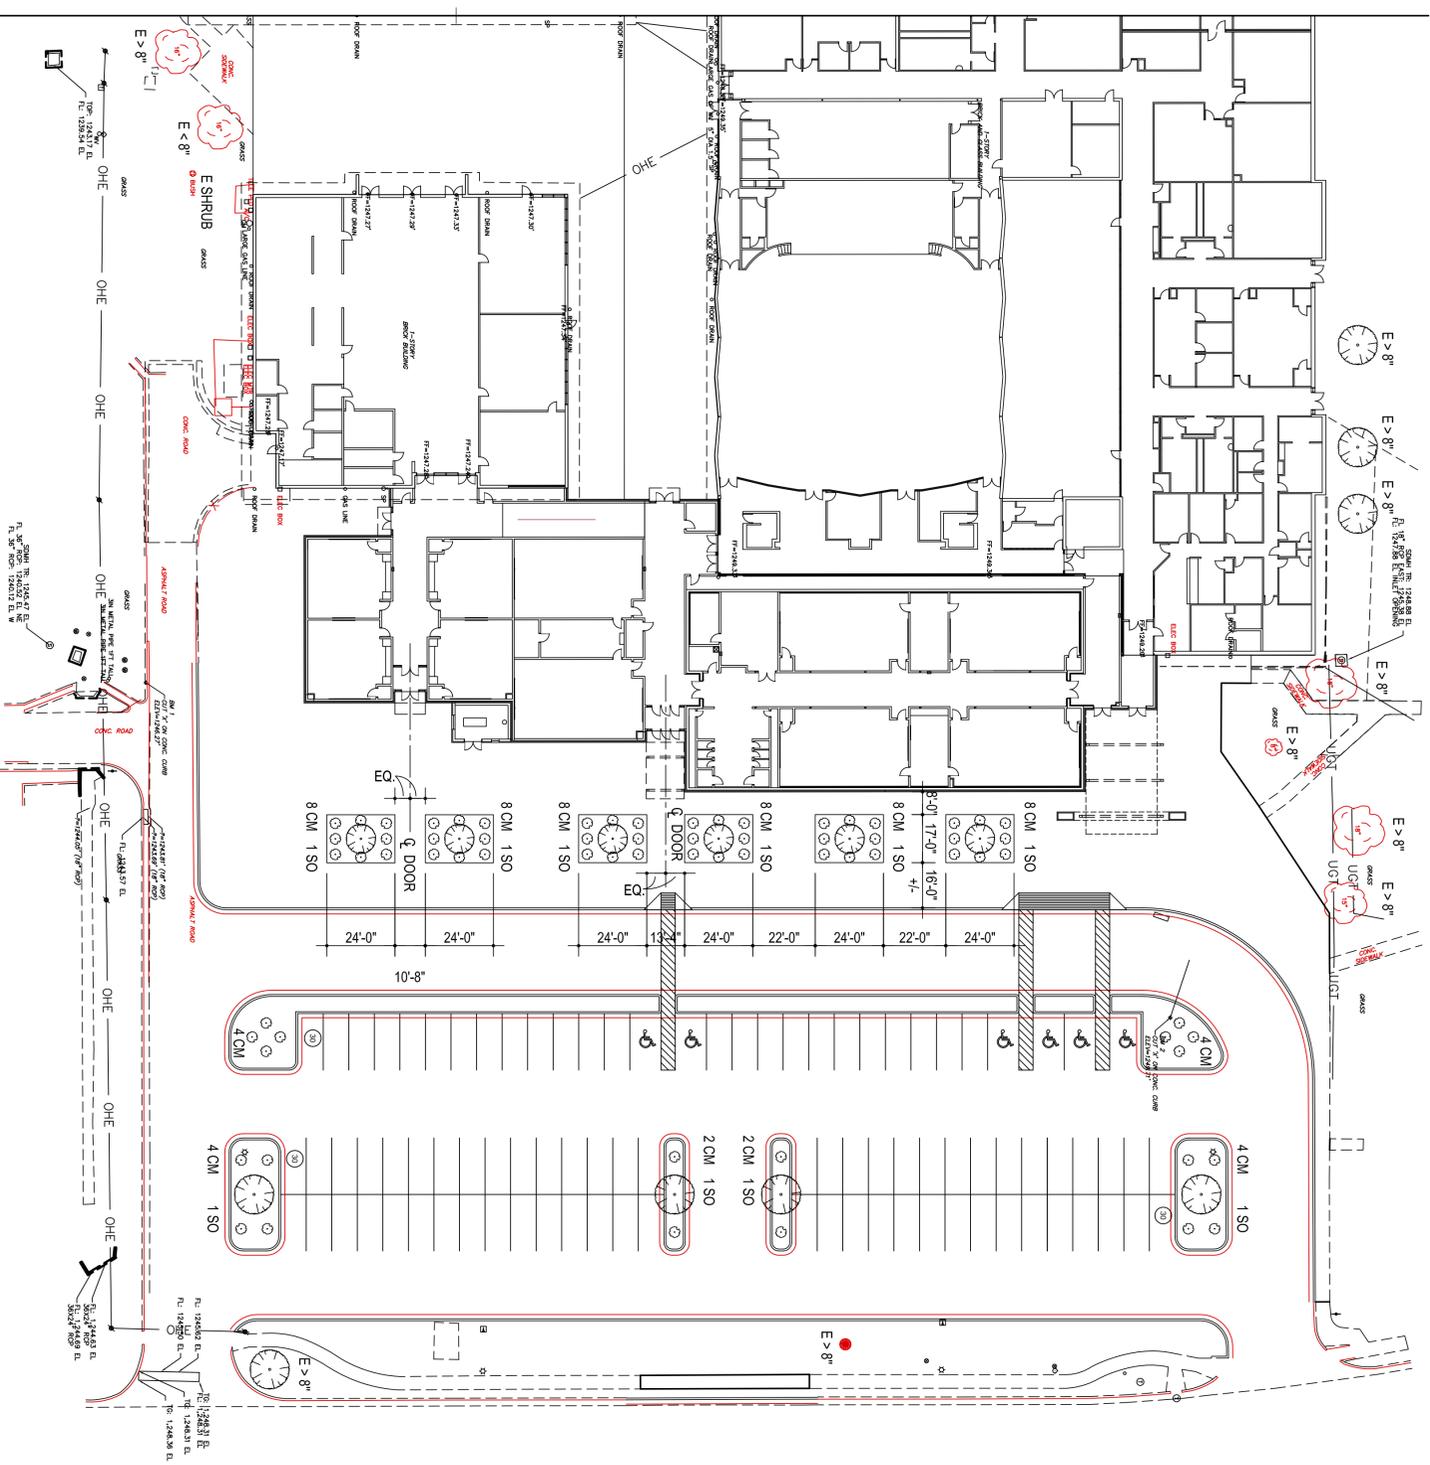

**PLANTING SHEET NOTES:**

- NO CHANGES SHALL BE MADE TO THE PLANT MATERIAL LIST WITHOUT WRITTEN APPROVAL OF THE ARCHITECT.
- ALL WORK SHALL BE PERFORMED BY LICENSED LANDSCAPE CONTRACTORS AND EXPERIENCED WORKMANS.
- LANDSCAPE CONTRACTOR SHALL NOTIFY THE ARCHITECT 24 HOURS BEFORE CONSTRUCTION COMMENCES ANY DISCREPANCIES BETWEEN THE PLAN AND FIELD CONDITIONS SHALL BE BROUGHT TO THE ARCHITECT'S ATTENTION IMMEDIATELY.
- THE CONTRACTOR SHALL BE RESPONSIBLE FOR FINE GRADING ALL PLANTED AREAS AND TO ENSURE POSITIVE DRAINAGE AWAY FROM BUILDINGS. REFER CIVIL.
- ALL AMENDMENTS SHALL BE THOROUGHLY INCORPORATED INTO THE PLANTING AREAS. PLANTING AREAS SHALL BE RAKED CLEAN OF ALL DEBRIS, ROCKS, STICKS, AND ROOTS GREATER THAN 1" DIA.
- LOCATIONS FOR ALL PLANT MATERIAL SHALL BE APPROVED BY THE ARCHITECT AT THE SITE PRIOR TO PLANTING.
- PLANT CROWNS SHALL BE 1'-1/2' ABOVE FINISH GRADE AND PLUMB AFTER WATERING AND SETTLING.
- ALL TREES SHALL BE PLANTED AS PER PLANTING DETAILS.
- LOCATIONS FOR ALL PLANT MATERIAL SHALL BE APPROVED BY THE ARCHITECT AT THE SITE PRIOR TO PLANTING.
- WATER PLANTS AFTER PLANTING AND WASH ALL FERTILIZER FROM LEAVES.
- CONTRACTOR SHALL LOCATE AND MARK ALL UTILITIES PRIOR TO CONSTRUCTION AND SHALL AVOID ANY DISTURBANCE TO UTILITIES.

**PLANT SCHEDULE**

SYMB. QTY.	BOTANICAL NAME	COMMON NAME	SIZE	COND.	SPCG.	ROOTBALL SIZE	TREE PIT SIZE	NOTES
SO 10	TREES QUERCUS SHUMARDII	SHUMARD OAK	3" CAL.	BB/C	AS	24" x 26"	32" x 38"	UNIFORM BRANCHING HABITS.
CM 68	SHRUBS LAGERSTROEMIA INDICA	CRAPE MYRTLE	8" HT., MT.	BB/C	AS	24" x 26"	32" x 38"	3 TRUNK MINIMUM - 1.5" TO 2" CAL.
BG -	GROUND COVERS BERMUDA SOD							

AS = AS SHOWN, BB = BALLED AND BURLAPPED, C = CONTAINER, CAL. = CALIPER, GAL. = GALLON, HT. = HEIGHT, MT. = MULTI-TRUNK, N.A. = NOT APPLICABLE, O.C. = ON CENTER, S.F. = SQUARE FEET

**LANDSCAPE MATERIAL SCHEDULE**