

CG
drawn by
MA
checked by
JULY 2024
date

revisions




MOORE
PUBLIC SCHOOL

EARLYWINE
ELEMENTARY SCHOOL
MEDIA CENTER


Sheet No:

A301

OWNERSHIP USE OF DOCUMENTS:
AGP EXPRESSLY RESERVES ITS
COPYRIGHT AND OTHER PROPERTY
RIGHTS OF ALL PLANS AND DRAWING
DESIGNED AND/OR PRODUCED. PLAN
AND DRAWINGS ARE NOT TO BE
REPRODUCED IN ANY FORM OR MANNER
WITHOUT THE EXPRESS WRITTEN
CONSENT OF AGP.

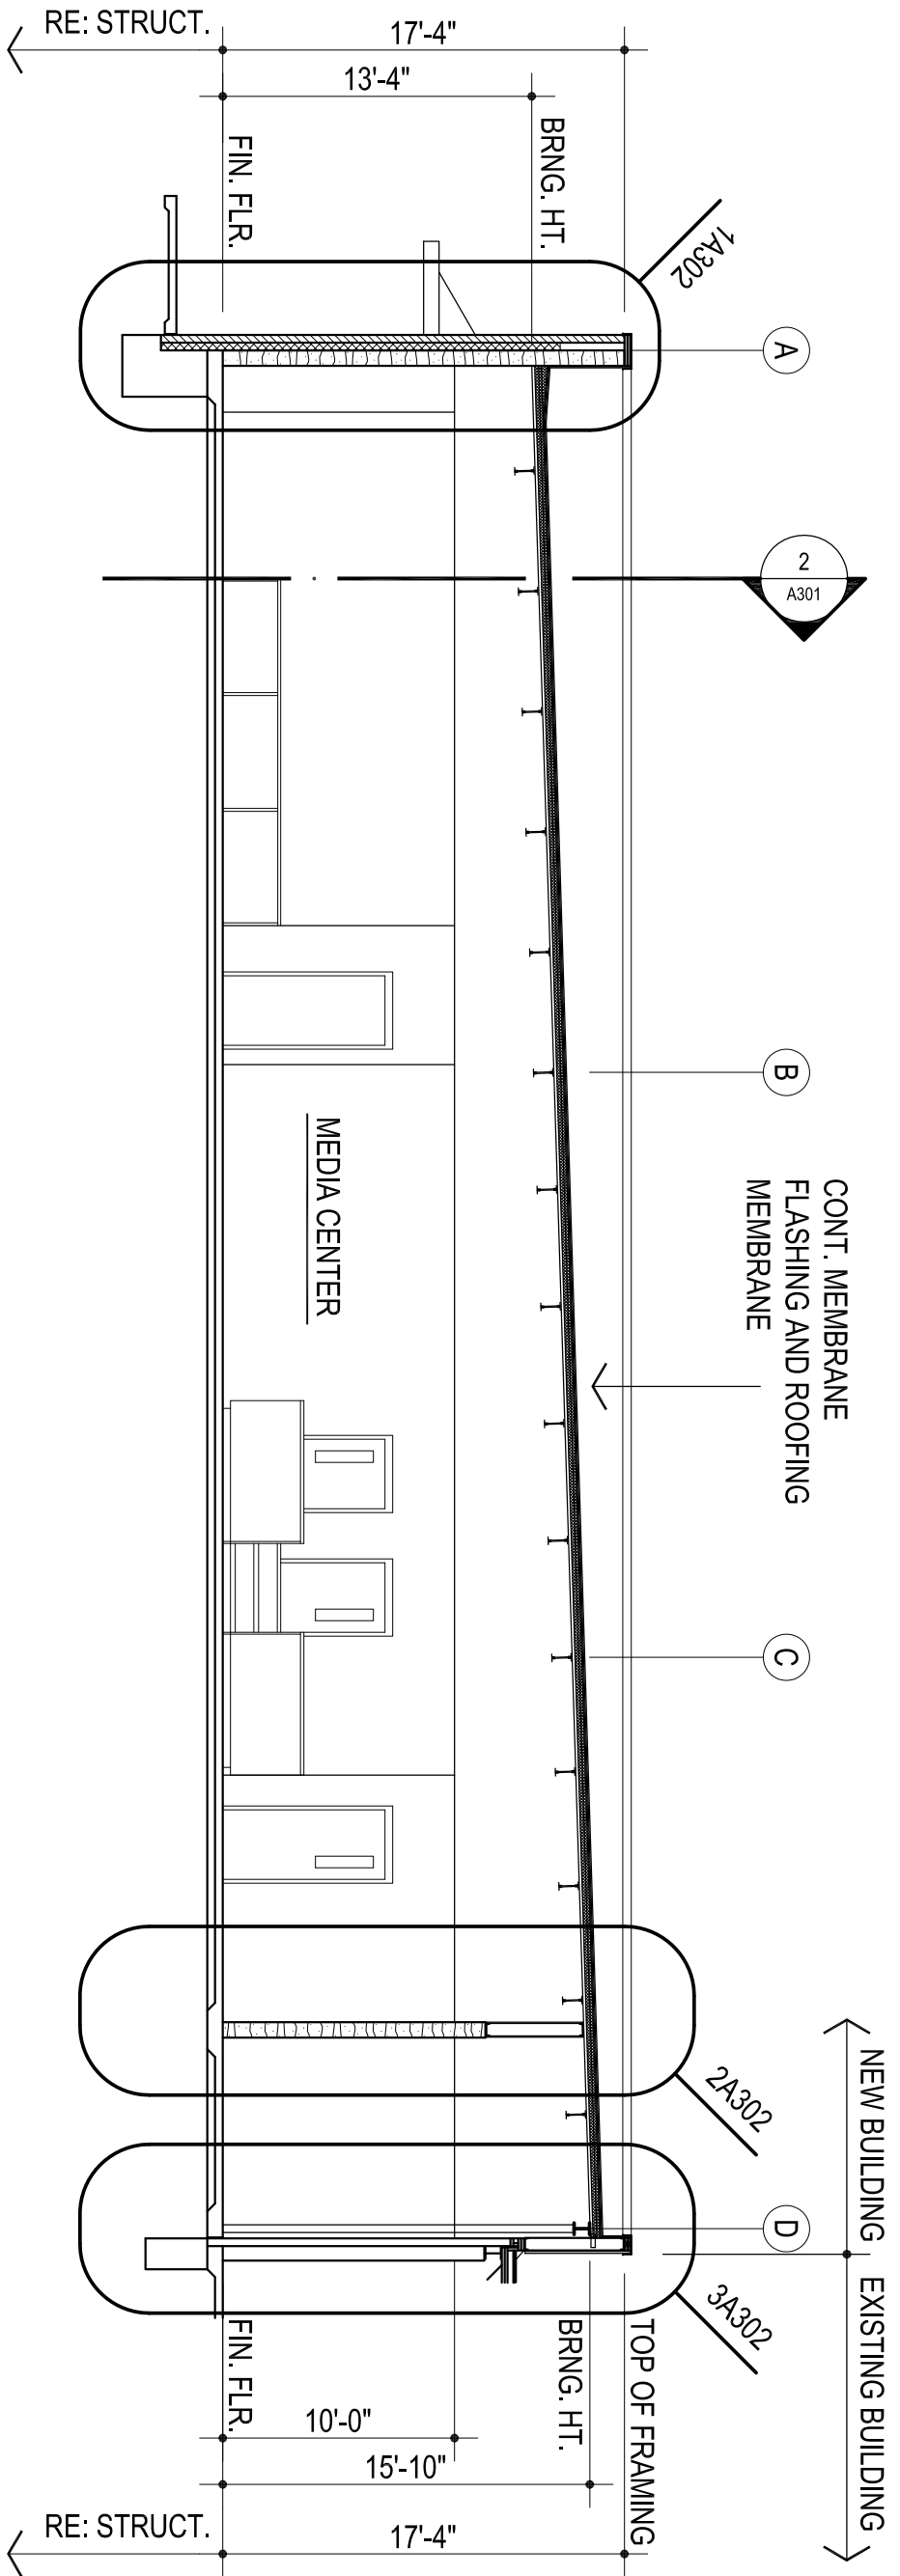

1
BUILDING SECTION
1/8" = 1'-0"

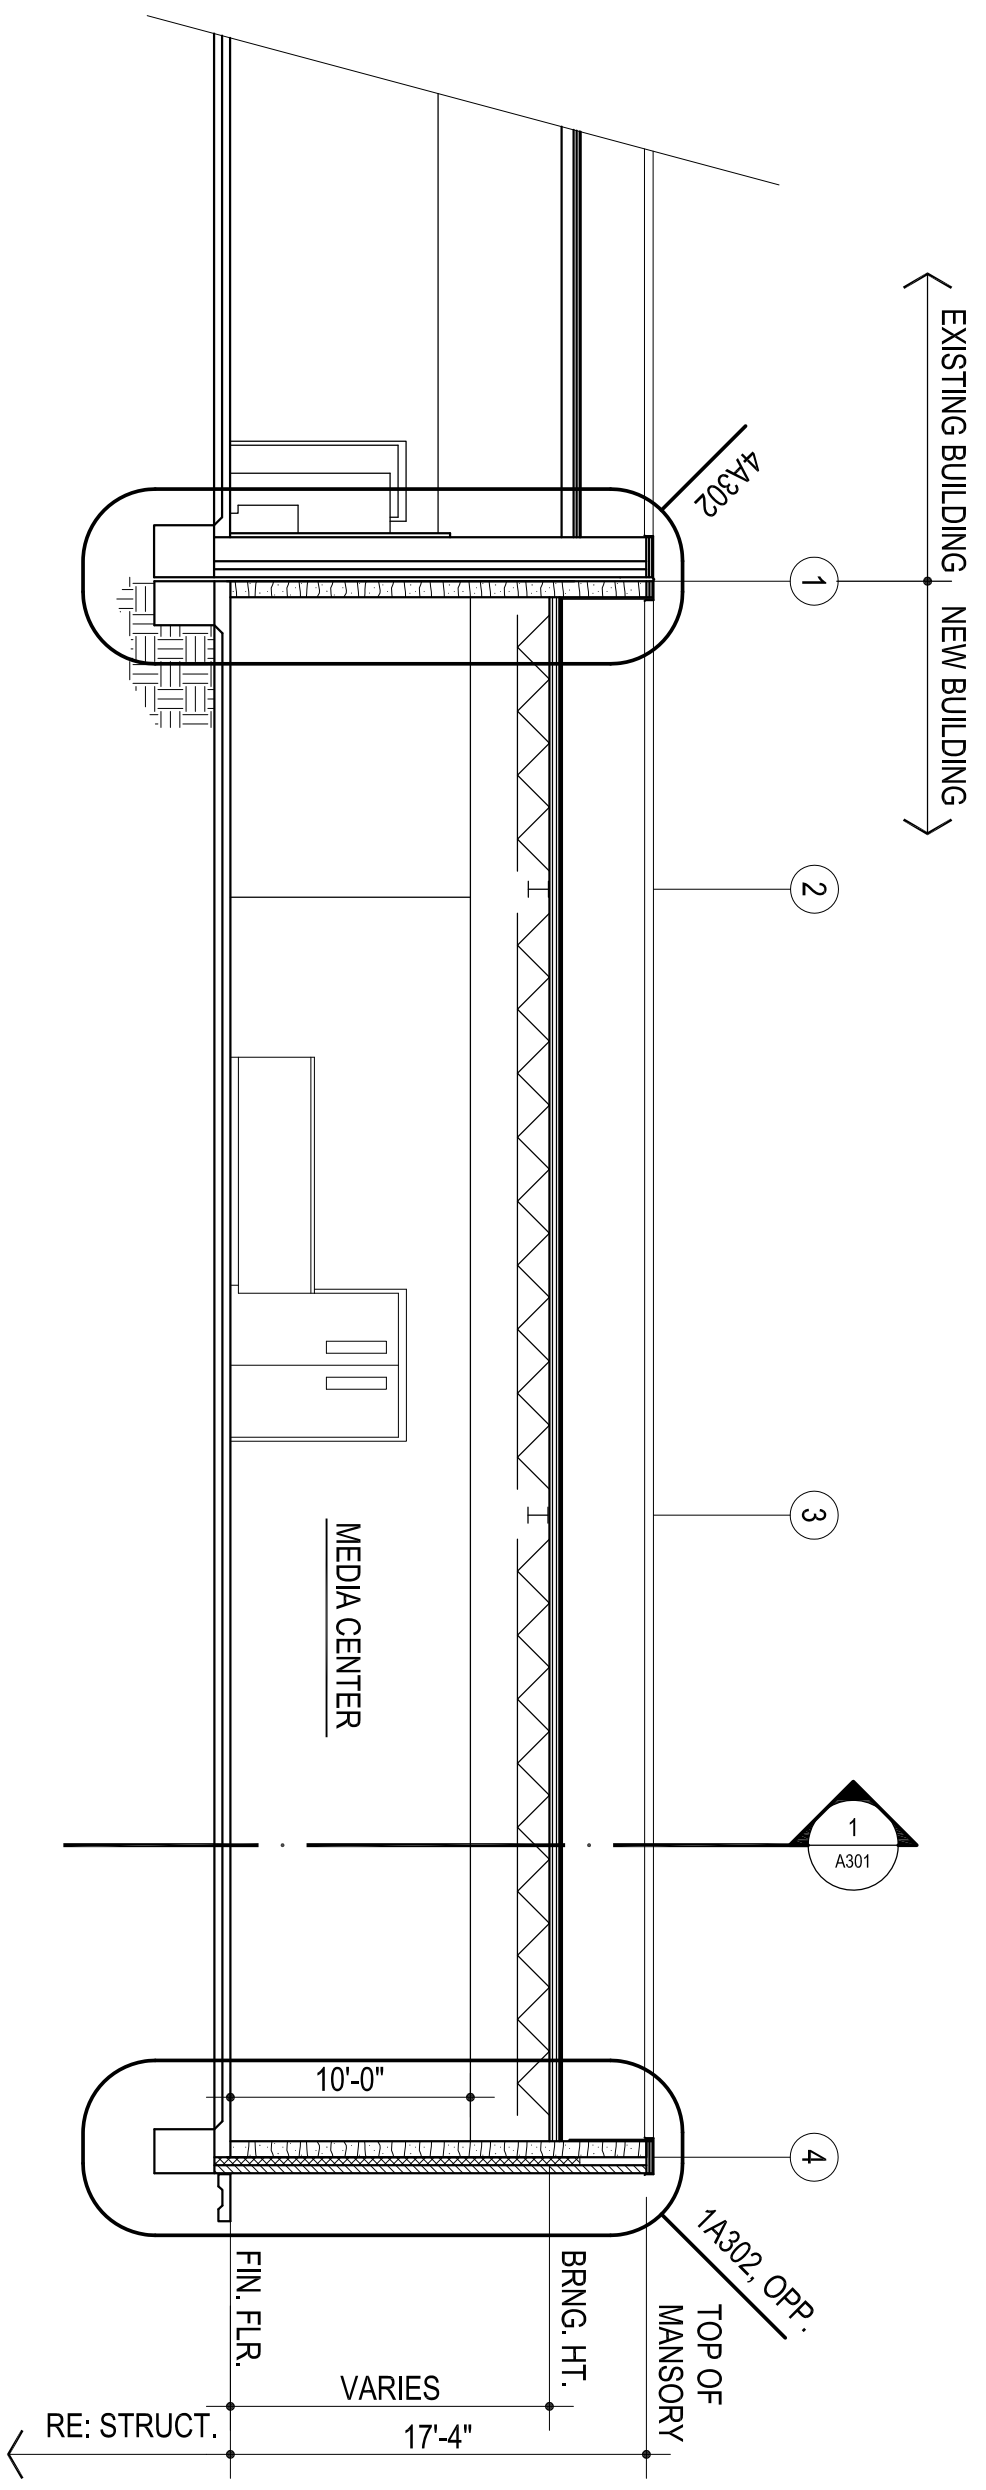

2
BUILDING SECTION
1/8" = 1'-0"