

DESCRIPTION	RM. NO.	FLOOR	BASE	CEILING	CLG. HT.	REMARKS	RM. NO.	WALLS	PAINT / COLOR SCHEDULE											
									CONCRETE MASONRY UNIT											
									CLG.		WALLS					REMARKS				
											N	E	S	W						
VESTIBULE	1				9'-4"						(1)	(2a)	(2a)	(2a)	(7-17)					
CORRIDOR	2				10'-0"						(1-13)	(2a)	(2a)	(2a)	(7-17)					
RECEPTION	3				10'-0" / 9'-4"						(1-13)	(2)	(2)	(2)	(6-7, 8, 9, 10, 11, 16, 20, 26)					
OFFICE	4				8'-8"						(1-13)	(2)	(2)	(2)	(6-7, 15, 18)					
CORRIDOR	5				10'-0"						(1-13)	(2a)	(2)	(2)	(7-17)					

1 ROOM FINISH SCHEDULE

- SCHEDULE ORIENTED
- SAME AS PLAN
- INDICATES MATERIAL IN A GIVEN AREA
- MATERIAL ON ALL SURFACES
- MATERIAL ON EACH INDIVIDUAL SURFACE
- IF CIRCLE IS BLACKENED - SURFACE TO RECEIVE PAINTER'S FINISH
- IF CIRCLE IS BLANK - SURFACE OR MATERIAL IS PREFINISHED OR NOT PAINTED

PAINT:

- 1 GYP BOARD CEILINGS: SHERWIN-WILLIAMS - SW7006 - EXTRA WHITE
- 2 WALLS - FIELD: SHERWIN-WILLIAMS - SW7008 - ALABASTER
- 2a WALLS - ACCENT: SHERWIN-WILLIAMS - TO BE SELECTED BY ARCHITECT.
- 2b WALLS - ACCENT: SHERWIN-WILLIAMS - TO BE SELECTED BY ARCHITECT.
- 3 H.M. DOORS & FRAMES: SHERWIN-WILLIAMS - SW6992 - INKWELL
- 4 MISCELLANEOUS METALS / PAINTED EXTERIOR CANOPIES: SHERWIN-WILLIAMS - SW6992 - INKWELL
- 5 WOOD DOORS & MILLWORK: ARCHITECTURAL WOOD DOORS - CLEAR CLUT

PREFINISHED COLORS:

- 6 CARPET TILES: INTERPACE AE315 / 109816 GRANITE / AZURE
- 7 RUBBER WALL BASE: ROPPE - BLACK
- 8 SOLID SURFACE (COUNTERTOPS): CORIAN - DEEP CAVIAR
- 8a SOLID SURFACE (COUNTERTOPS): CORIAN - EVENING PRIMA / JUNIPER
- 9 PLASTIC LAMINATE (FACING AND EDGING): WILSONART - D315 - PLATINUM
- 10 VINYL T* EDGING: - TO BE SELECTED FROM MFRS STANDARD COLORS
- 11 MELAMINE: TO BE SELECTED FROM MFRS STANDARD COLORS
- 12 NUMBER NOT USED
- 13 2 X 2 ACOUSTICAL LAY - IN TILES - REGULAR EDGE: REFER SPECIFICATIONS
- 14 INTERIOR SIGNAGE: MOHAWK SIGN SYSTEMS - TO BE SELECTED BY ARCHITECT
- 15 MARKERBOARD: BEST-RITE - WHITE
- 16 TACKBOARD: BEST-RITE CHALKBOARD CO. - BR315 - ANTIQUE WHITE
- 17 VINYL FLOOR TILE - KARNDIEN - COLOR "A" MONTANA LT203 / COLOR "B" INDIANA LT202

EXTERIOR COLORS:

- 18 PREFINISHED METAL COPING: - TO BE VERIFIED WITH ARCHITECT PRIOR TO CONSTRUCTION - MATCH EXISTING
- 19 MASONRY BRICK VENEER: AOME BRICK: - TO BE VERIFIED WITH ARCHITECT PRIOR TO CONSTRUCTION - MATCH EXISTING

2 COLOR SCHEDULE


DOOR NO.	LOCATION	DOOR ELEV.	DOOR MAT'L	WIDTH	HEIGHT	TH K	FRAME ELEV.	DOOR DETAILS			REMARKS	HWDR. SET NO.
1	5 EXT.	A	H.M.	PRC. 3'-0"	7'-0"	1 3/4"	B	HEAD	SILL	JAMB	JAMB	
2	1 EXT.	B	ALUMI.	PRC. 3'-0"	7'-0"	1 3/4"	C	1A501	1A501	9A501	9A501	2
3	2 1	A	ALUMI.	PRC. 3'-0"	7'-0"	1 3/4"	C	1A501	1A501	9A501	9A501	2
4	1 3	A	WD	3'-0"	7'-0"	1 3/4"	A	2A501	16A501	9A501	9A501	4
5	2 3	A	WD	3'-0"	7'-0"	1 3/4"	A	2A501	16A501	9A501	9A501	4
6	3 5	A	WD	3'-0"	7'-0"	1 3/4"	A	2A501	16A501	9A501	9A501	4
7	3 4	C	WD	3'-0"	7'-0"	1 3/4"	A	2A501	16A501	9A501	9A501	5
8	4 5	C	WD	3'-0"	7'-0"	1 3/4"	A	2A501	16A501	9A501	9A501	5

3 DOOR SCHEDULE


- G1 7/8" NOM. TEMPERED INSULATING GLASS
- G2 1/4" CLEAR TEMPERED GLASS
- G3 1/4" IMPACT RESISTANT GLASS

4 GLAZING SCHEDULE

5 FRAME PROFILES

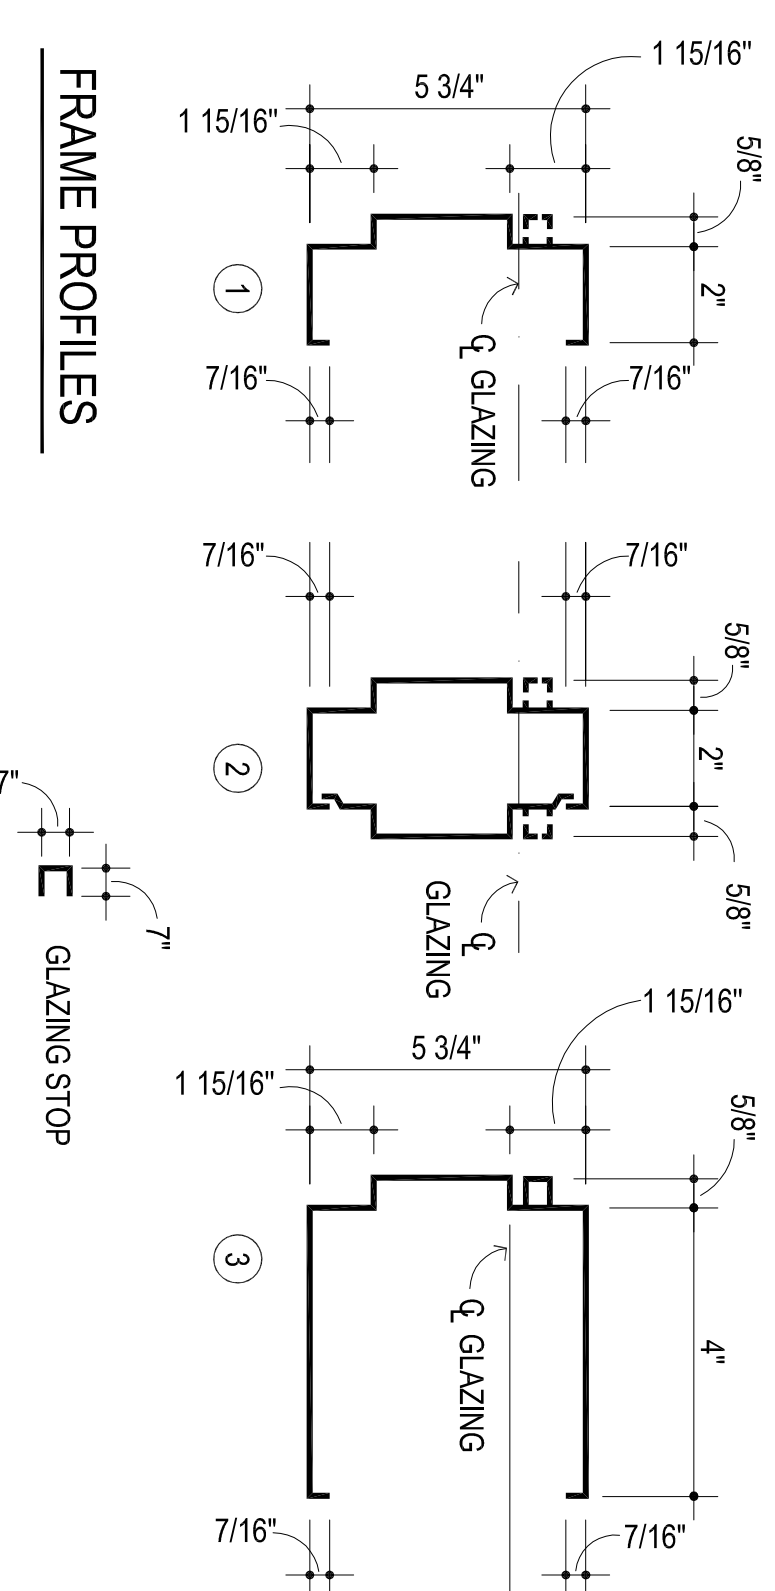

6 FRAME ELEVATIONS

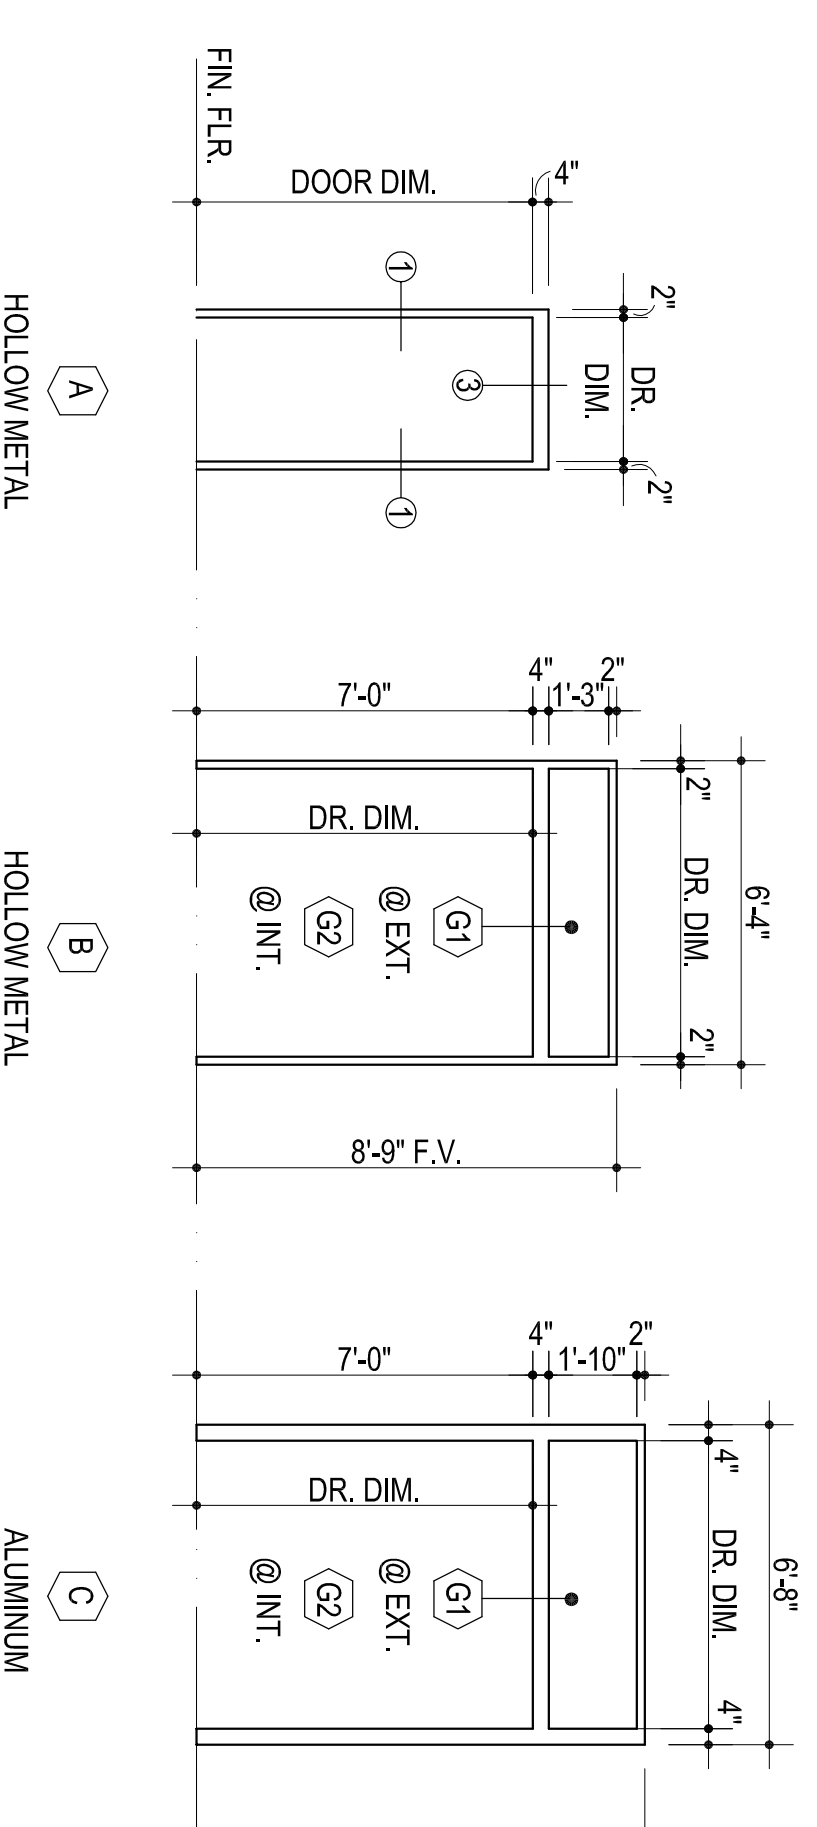

7 DOOR ELEVATIONS

