

WDB ENGINEERING PLLC

CIVIL

KFC ENGINEERING

STRUCTURAL

SALAS OBRIEN


MECHANICAL/ELECTRICAL



CS _____
drawn by _____
MA _____
checked by _____
SEPTEMBER 2021 _____
date _____
revisions _____

▲ ADDENDUM #1

MOORE PUBLIC SCHOOLS
BOARD OF EDUCATION
MOORE, OKLAHOMA

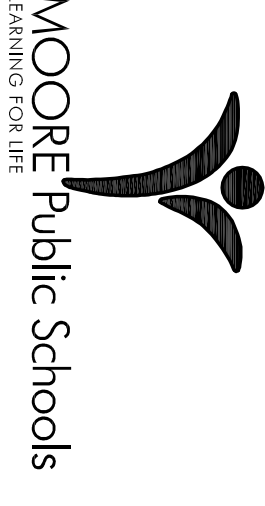


CLASSROOM ADDITION
HIGHLAND EAST
JUNIOR HIGH SCHOOL

Sheet No.


C900

OWNERSHIP USE OF DOCUMENTS:


AGP EXPRESSLY RESERVES ITS
COPYRIGHT AND OTHER PROPERTY
RIGHTS OF ALL PLANS AND DRAWINGS
DESIGNED AND/OR PRODUCED HEREIN.
NO PARTS OF THIS DOCUMENT SHALL
BE REPRODUCED OR TRANSMITTED IN
ANY FORM OR MANNER
WITHOUT THE EXPRESSED WRITTEN
CONSENT OF AGP.

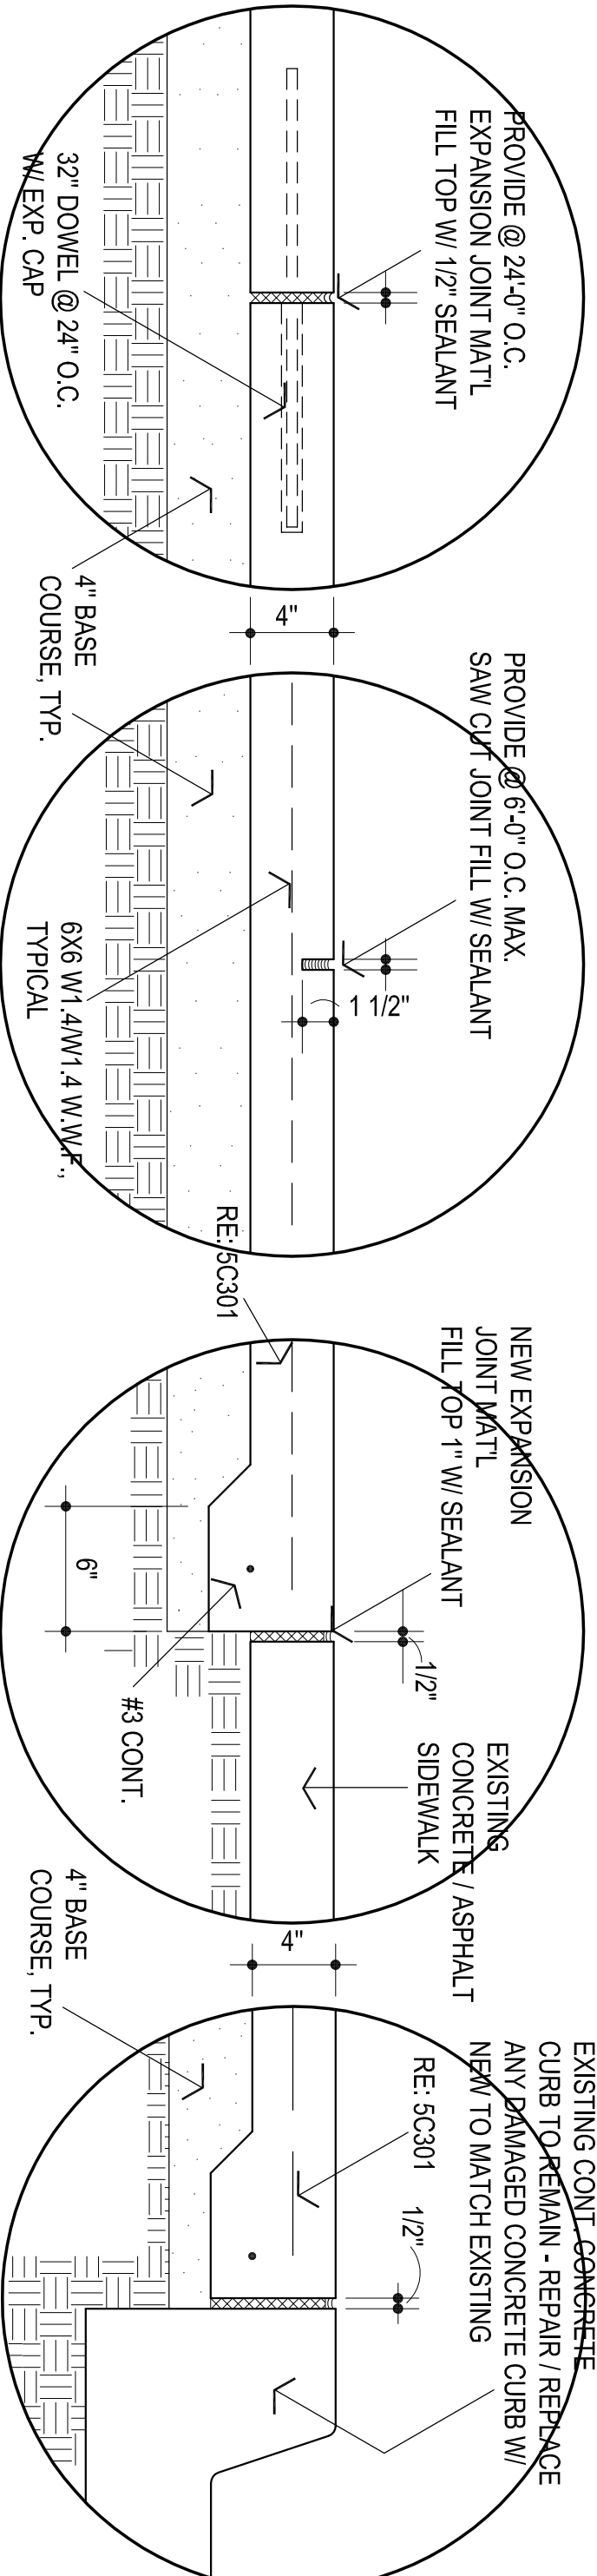


1 SIDEWALK EXP. JOINT

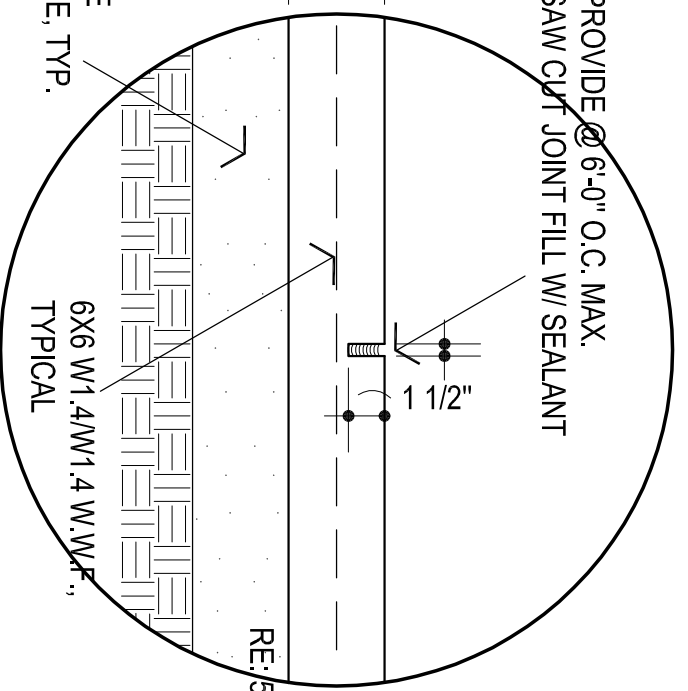


2 SIDEWALK CONTROL JT.

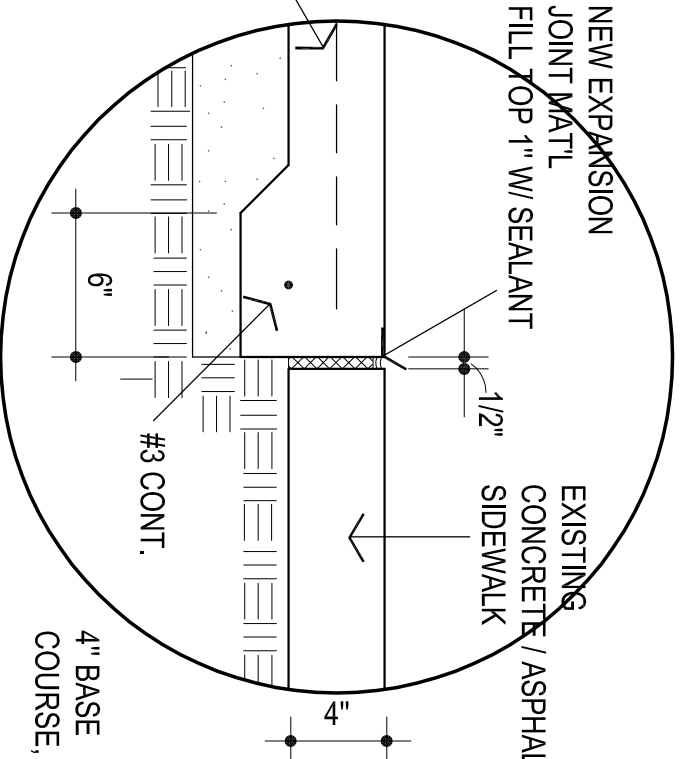


3 EXISTING / NEW CONCRETE SIDEWALK

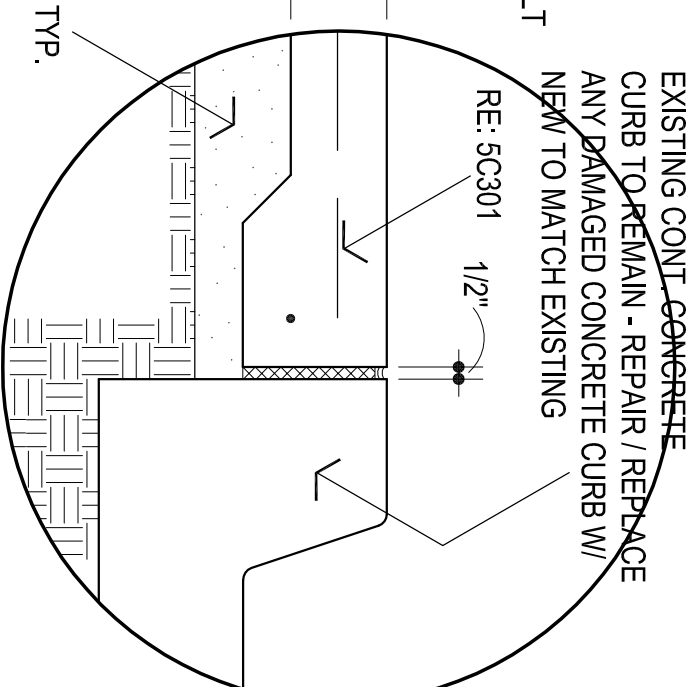


4 SIDEWALK / CONC. CURB

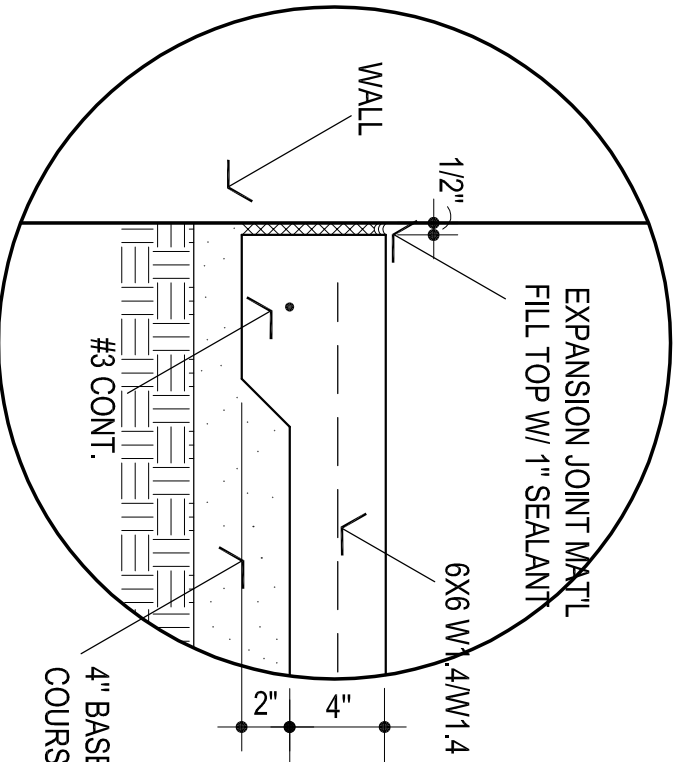

5 SIDEWALK @ VERT. SURF. MOW STRIP @ VERT. SURF.

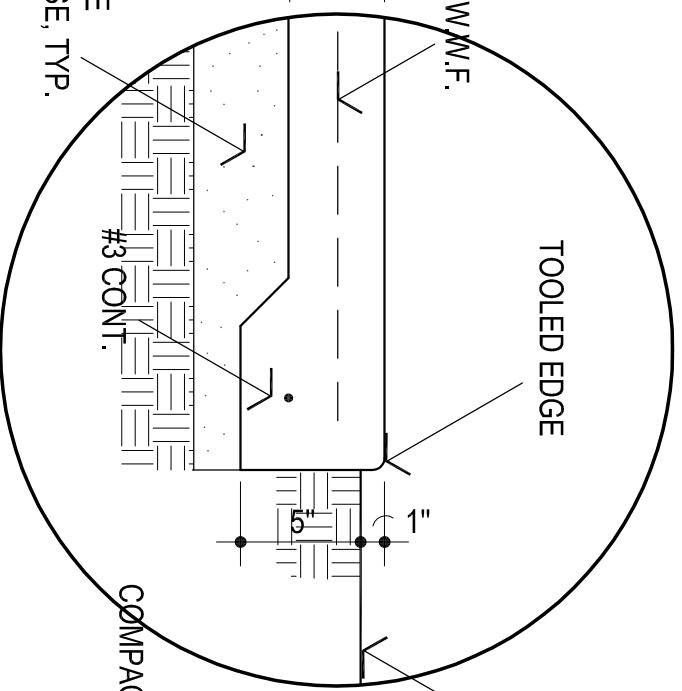

6 SIDEWALK EDGE

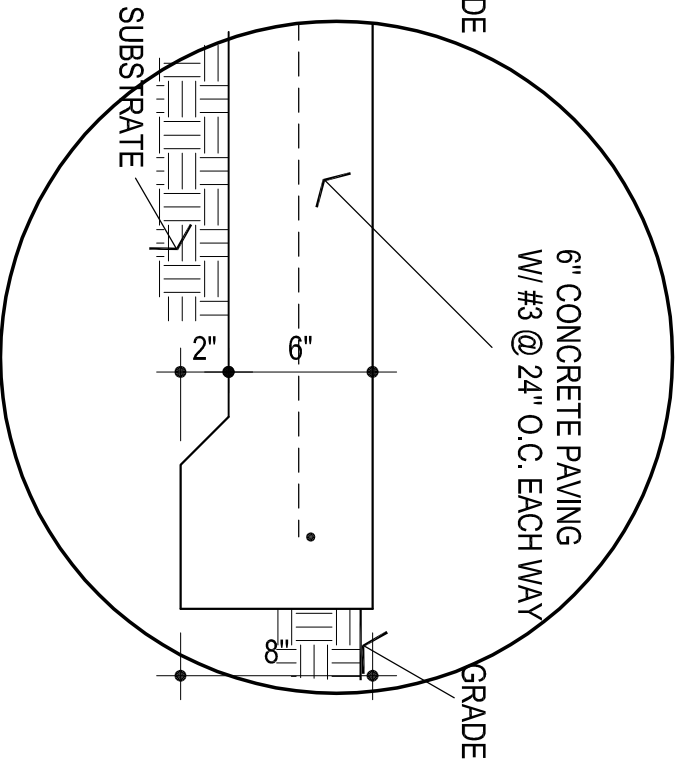

7 PAVING EDGE NOT TO SCALE