

SCALE: 1"=1'-0"



201 N. BROADWAY SUITE 210 MOORE, OK. 73160 405.735.3477 AGP@theAGP.net www.theAGP.net

KFC ENGINEERING

STRUCTURAL

SALAS O'BRIEN

MECHANICAL / ELECTRICAL



CJC
drawn by

BWB
checked by

SEPTEMBER 2021

revisions

MOORE PUBLIC SCHOOLS BOARD OF EDUCATION

MOORE, OKLAHOMA



CLASSROOM ADDITION HIGHLAND EAST JUNIOR HIGH SCHOOL

sheet no:

S601


OWNERSHIP USE OF DOCUMENTS:

CONSENT OF AGP.

Kirkpatrick Forest Curtis P


Structural Engineering OK CA #3888, EXP. 06/30/23 525 Central Park Drive, Suite 202

Oklahoma City, OK 73105 Telephone: 405.528.4596 Fax: 405.528.4580 AGP EXPRESSLY RESERVES ITS
COPYRIGHT AND OTHER PROPERTY
RIGHTS OF ALL PLANS AND DRAWINGS
DESIGNED AND/OR PRODUCED. PLANS
AND DRAWINGS ARE NOT TO BE
REPRODUCED IN ANY FORM OR MANNER
WITHOUT THE EXPRESSED WRITTEN

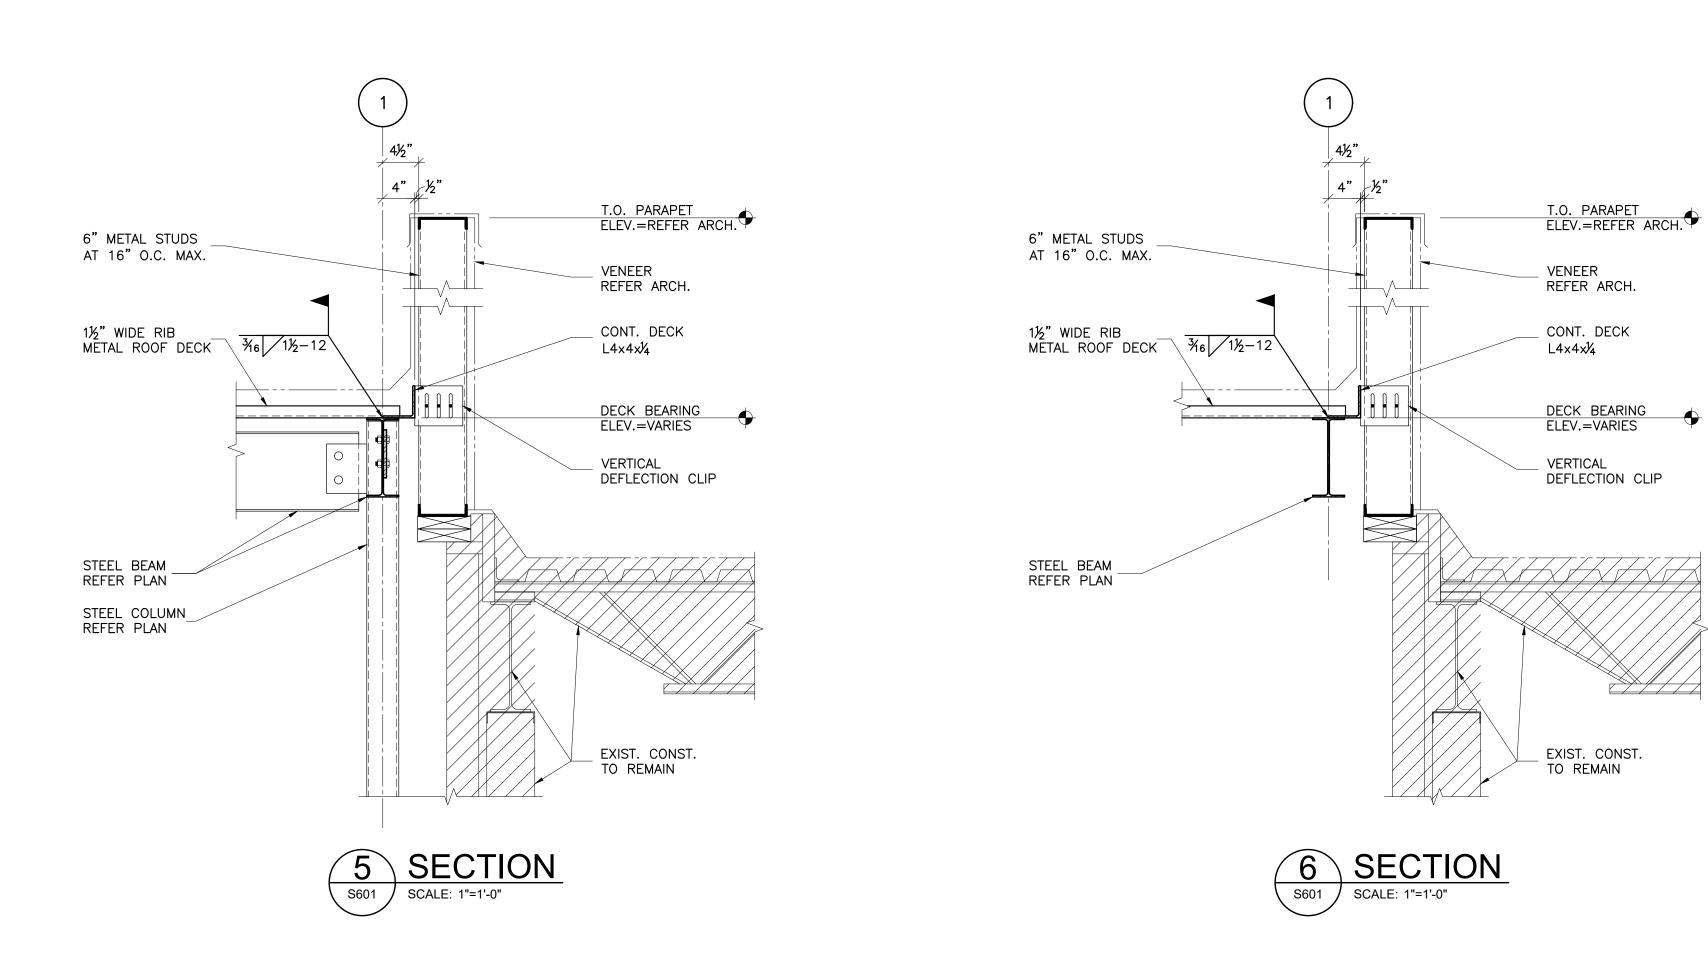

SCALE: 1"=1'-0"

SCALE: 1"=1'-0"

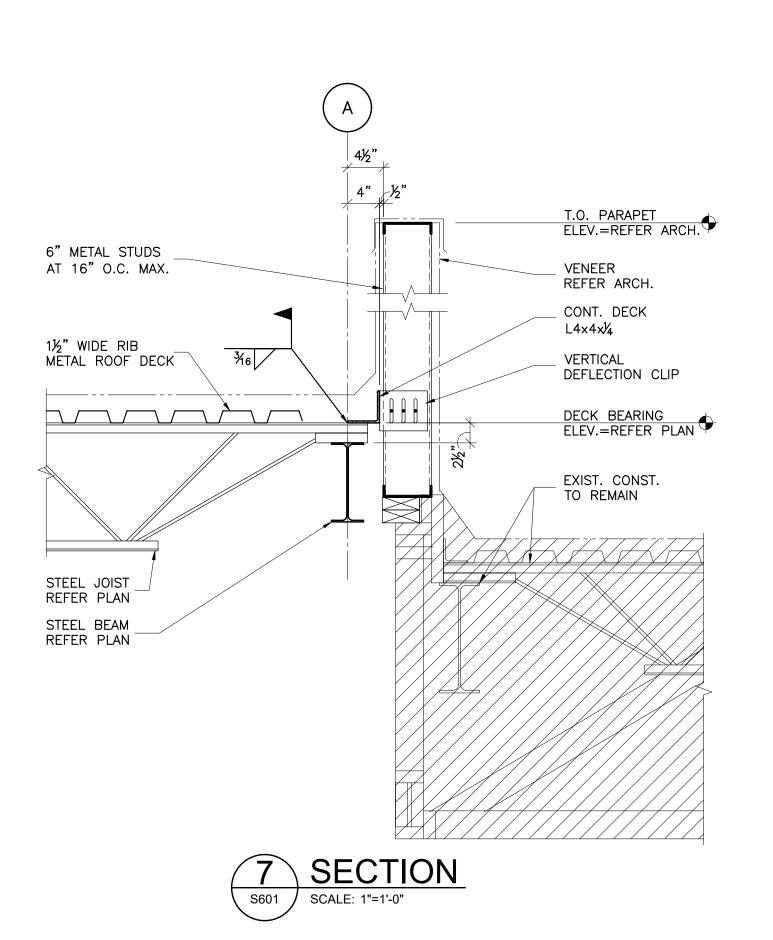

S601

SCALE: 1"=1'-0"