

**MOORE PUBLIC SCHOOLS -
HIGHLAND WEST JUNIOR HIGH SCHOOL –
STEM & OFFICE ADDITION**


Moore Public Schools - Moore, Oklahoma
AGP - Moore, Oklahoma

CONSTRUCTION BULLETIN NO. 11

June 20, 2024

1. CLEAN, PREP, AND PAINT ALL MANSARDS INCLUDING COPING, METAL DOOR AND WINDOW FRAMES, AND ALL EXTERIOR CAST-IN-PLACE CONCRETE WALLS AND WING WALLS AT EXISTING INTERIOR COURTYARD WEST OF THE NEW OFFICE ADDITION. MATCH COLORS BEING UTILIZED AT THE EXISTING WEST SIDE OF BUILDING. COORDINATE WITH ARCHITECT. REFER TO ATTACHMENT.

END OF CONSTRUCTION BULLETIN NO. 11

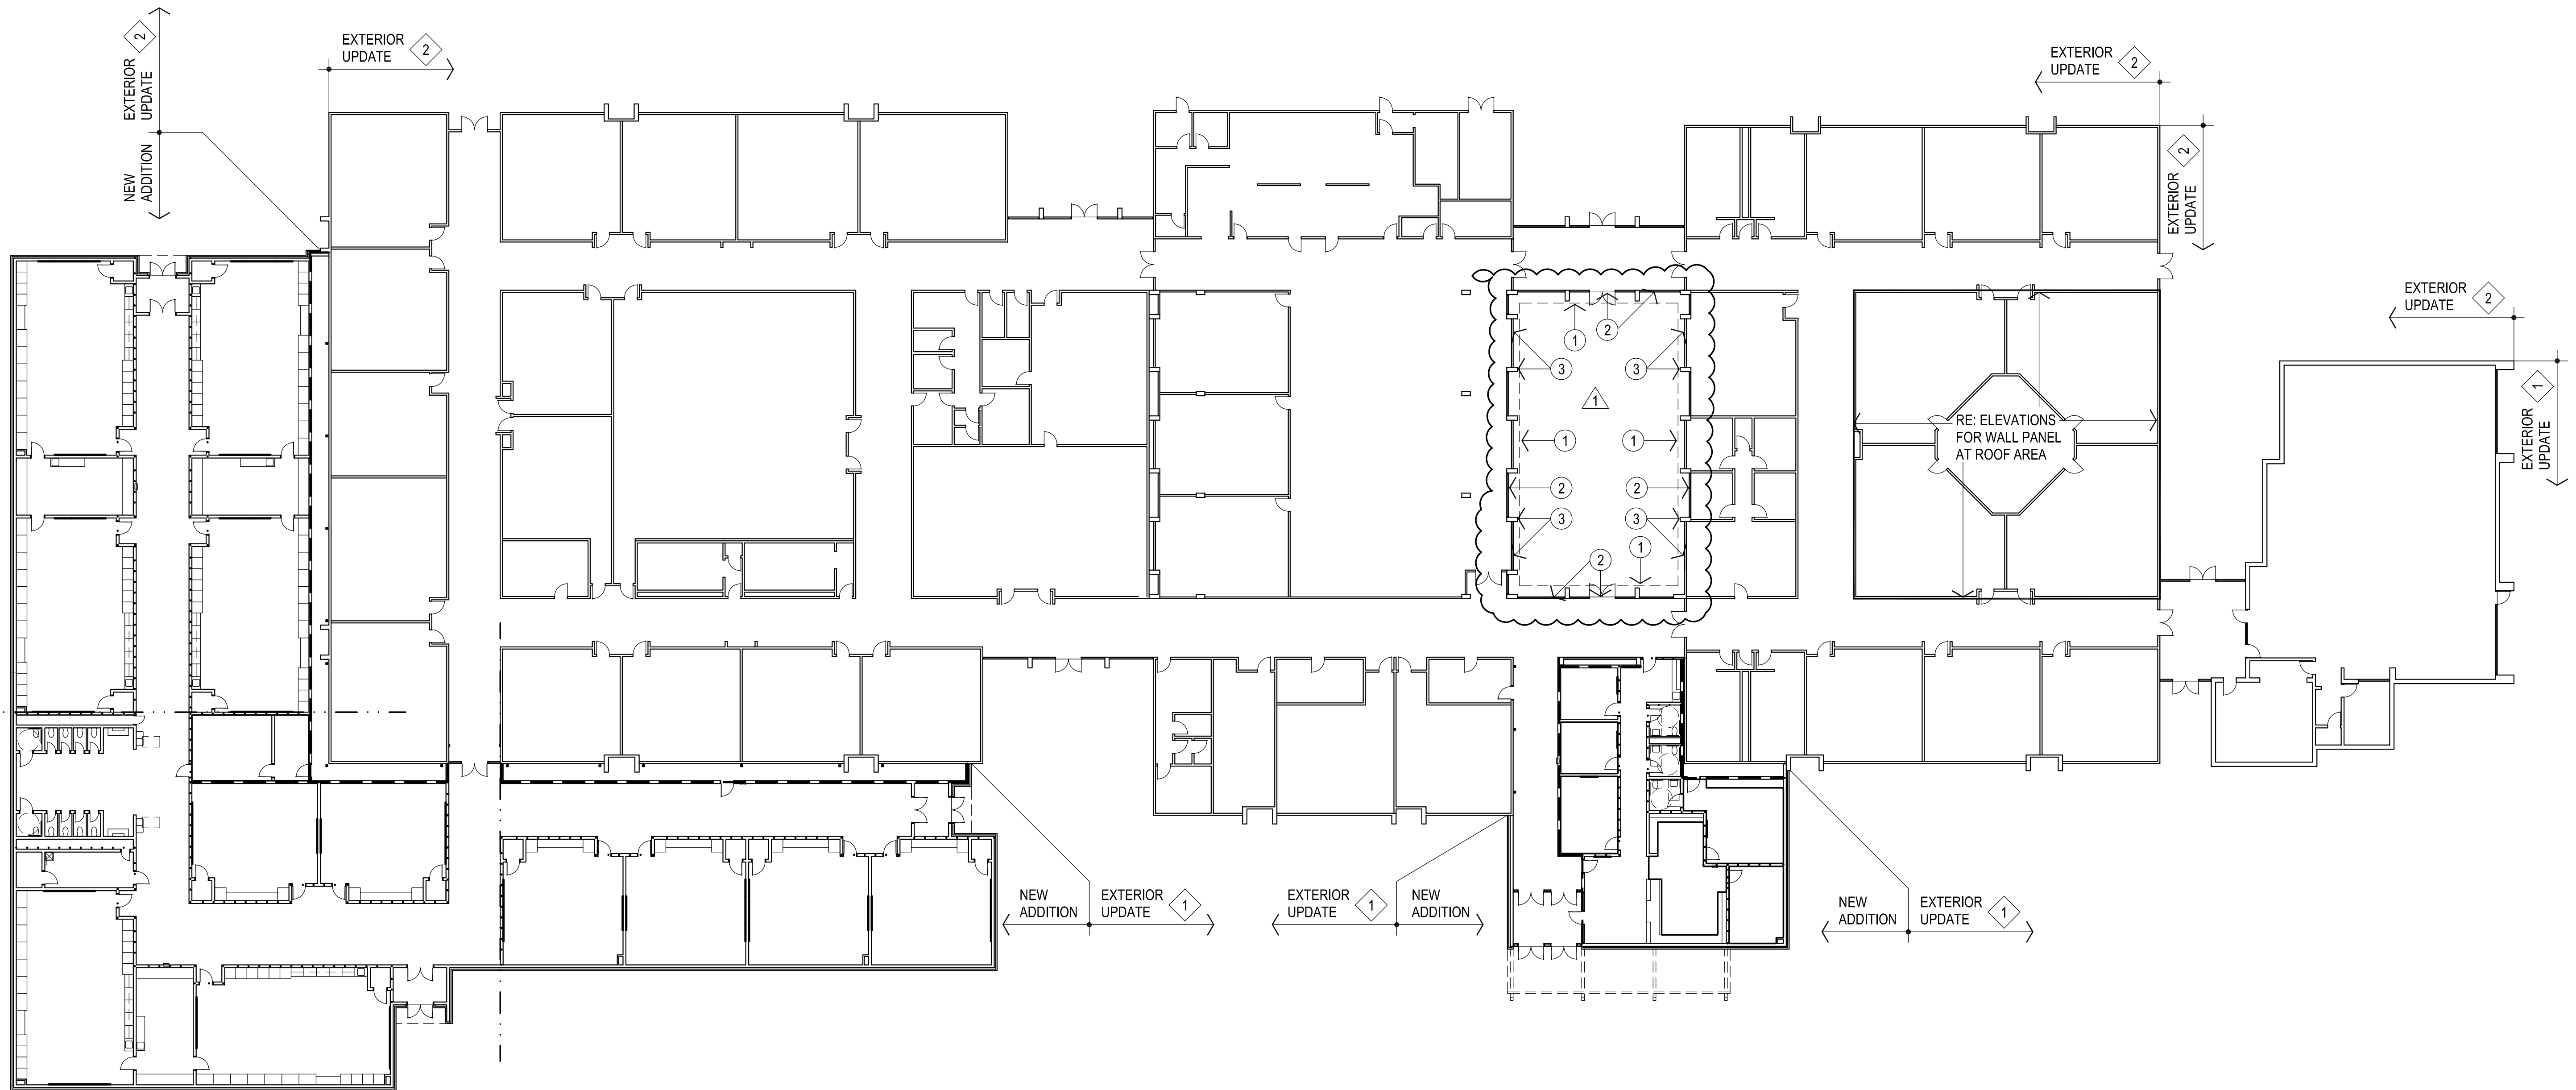

EXISTING COURTYARD FINISH NOTES

- 1 PREPARE / REPAIR EXISTING METAL WALL PANELS & COPING TO RECEIVE NEW EXTERIOR PAINT / COATING SYSTEM COLOR (7a)
- 2 PREPARE / REPAIR EXISTING METAL WINDOWS & EXTERIOR H.M. DOORS & FRAMES TO RECEIVE NEW PAINTER'S FINISH COLOR (7a)
- 3 PREPARE / REPAIR EXISTING CAST IN PLACE CONCRETE WALLS / CMU TO RECEIVE NEW PAINTER'S FINISH & PAINT WALLS & WING WALLS COLOR (31)

1 EXTERIOR PLAN
1" = 20'-0"
NORTH

DEMOLITION / UPGRADE NOTES:

EXTERIOR UPGRADE SYSTEM - THIN BRICK **1**

1. REMOVE EXISTING UPPER METAL WALL PANELS & ROOF / EDGE FLASHING & PREPARE / REPAIR SUBSTRATE TO RECEIVE NEW WORK.
2. INSTALL NEW CONTINUOUS PREFINISHED METAL EDGE FLASHING. COLOR SHALL MATCH PREFINISHED WALL PANELS
3. PREPARE / REPAIR EXISTING CAST IN PLACE CONCRETE WALLS TO RECEIVE NEW THIN-BRICK VENEER SYSTEM. RE: ELEVATIONS.
4. CUT-OUT & REPLACE ALL JOINT SEALANTS & INSTALL NEW CONTINUOUS SEALANT & NEW CONTINUOUS BACKER ROD.

EXTERIOR UPGRADE SYSTEM - PAINT **2**

1. PREPARE / REPAIR EXISTING CAST IN PLACE CONCRETE WALLS / CMU TO RECEIVE NEW EXTERIOR PAINT / COATING SYSTEM.
2. CUT-OUT & REPLACE ALL JOINT SEALANTS & INSTALL NEW CONTINUOUS SEALANT & NEW CONTINUOUS BACKER ROD.
3. PREPARE / REPAIR EXISTING METAL WINDOWS & EXTERIOR H.M. DOORS & FRAMES TO RECEIVE NEW PAINTER'S FINISH. COLOR TO BE SHERWIN WILLIAMS - SW7055 ENDURING BRONZE
4. PREPARE / REPAIR EXISTING METAL WALL PANELS & COPING TO RECEIVE NEW EXTERIOR PAINT / COATING SYSTEM.

COLOR SCHEDULE

THIN BRICK COLORS :

COLOR : (30) COLOR : ACME BRICK - LIGHT / CREAM - MATCH EXISTING 2015 GYM
COLOR : (31) COLOR : ACME BRICK - DARK / RED - MATCH EXISTING 2015 GYM

PAINT COLORS :

COLOR : (7) SPLIT-FACE VENEER / TILT UP CONC. PANEL - SHERWIN WILLIAMS - MATCH VENEER COLOR (31) - TO BE SELECTED BY ARCHITECT

COLOR : (7a) EXISTING METAL WALL PANELS & COPING - SHERWIN WILLIAMS - SW7055 ENDURING BRONZE

MISC. COLORS:

COLOR : (4) EXISTING METAL LOUVERS - SHERWIN WILLIAMS - SW7055 ENDURING BRONZE
COLOR : (33) NEW PREFINISHED METAL EDGE FLASHING - MATCH PREFINISHED WALL PANELS

REFER ELEVATIONS FOR ADDITIONAL INFORMATION