

1
LVT & CARPET DIMENSION / DESIGN PLAN - AREA "A"
1/8" = 1'-0"


EXISTING BUILDING
NO WORK UNLESS
NOTED OTHERWISE
← NEW ADDITION

LUXURY VINYL TILE LEGEND:

- ARMSTRONG LVT - NA931
COLLECTION - NATURAL CREATIONS DIAMOND 10 TECHNOLOGY MYSTIX
DESIGN - SPETTO
COLOR - CASPIAN SAND (10)
- ARMSTRONG LVT - NA933
COLLECTION - NATURAL CREATIONS DIAMOND 10 TECHNOLOGY MYSTIX
DESIGN - SATLINE
COLOR - WILE NIGHT (11)
- ARMSTRONG LVT - NA933
COLLECTION - NATURAL CREATIONS DIAMOND 10 TECHNOLOGY MYSTIX
DESIGN - SATLINE
COLOR - HAWAIIAN PUNCH (17)

REFER TO ROOM FINISH SCHEDULE FOR ADDITIONAL LOCATIONS OF LVT

KEY PLAN

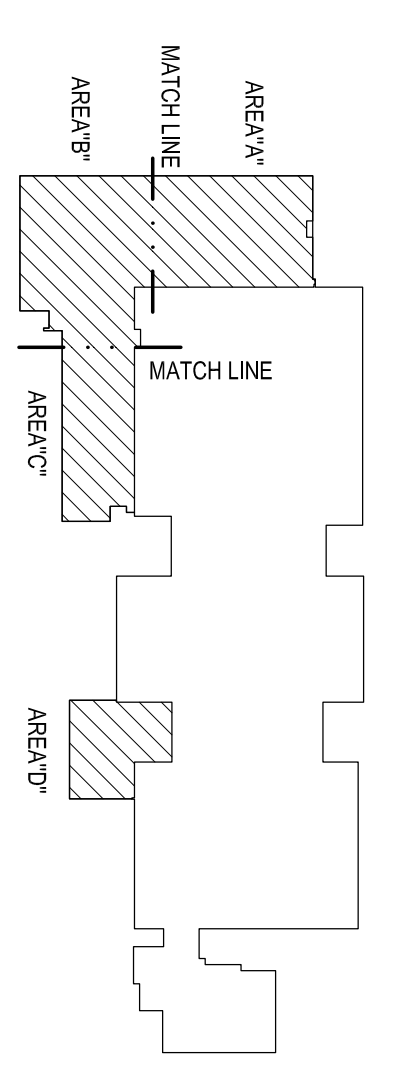

AGP
the Abila Griffin
Partnership L.L.C.
201 N. BROADWAY
SUITE 210
MOORE, OK, 73160
405.735.3477
AGP@theAGP.net
www.theAGP.net

CEDAR CREEK
CIVIL
KFC ENGINEERING
STRUCTURAL
SALAS ORRIEN
MECHANICAL/ELECTRICAL

STATE OF OKLAHOMA
MICHAEL L. ABILA
2639
7/31/23

CC
drawn by _____
MA
checked by _____
date JULY 2023
revisions _____

MOORE PUBLIC SCHOOLS
BOARD OF EDUCATION
MOORE, OKLAHOMA

MOORE Public Schools
LEARNING FOR LIFE

CLASSROOM ADDITION
HIGH AND WEST
JUNIOR HIGH SCHOOL

Sheet No.
A116

LVT PLAN
OWNERSHIP USE OF DOCUMENTS:
AGP EXPRESSLY RESERVES ITS
COPYRIGHT AND OTHER PROPERTY
RIGHTS OF ALL PLANS AND DRAWINGS
DESIGNED AND/OR PRODUCED BY AGP.
REPRODUCTION IN ANY FORM OR MANNER
WITHOUT THE EXPRESSED WRITTEN
CONSENT OF AGP.