



CC \_\_\_\_\_  
drawn by \_\_\_\_\_  
MA \_\_\_\_\_  
checked by \_\_\_\_\_  
date JULY 2023  
revisions \_\_\_\_\_

MOORE PUBLIC SCHOOLS  
BOARD OF EDUCATION  
MOORE, OKLAHOMA

  
MOORE Public Schools  
LEARNING FOR LIFE

CLASSROOM ADDITION  
HIGH AND WEST  
JUNIOR HIGH SCHOOL


Sheet no.

## A302


BUILDING SECTIONS

OWNERSHIP USE OF DOCUMENTS:


AGP EXPRESSLY RESERVES ITS  
COPYRIGHT AND OTHER PROPERTY  
RIGHTS OF ALL PLANS AND DRAWINGS  
DESIGNED AND/OR PRODUCED BY  
AGP ENGINEERING. ANY REPRODUCTION  
OR REUSE OF ANY PART OF THESE  
DRAWINGS IN ANY FORM OR MANNER  
WITHOUT THE EXPRESSED WRITTEN  
CONSENT OF AGP.

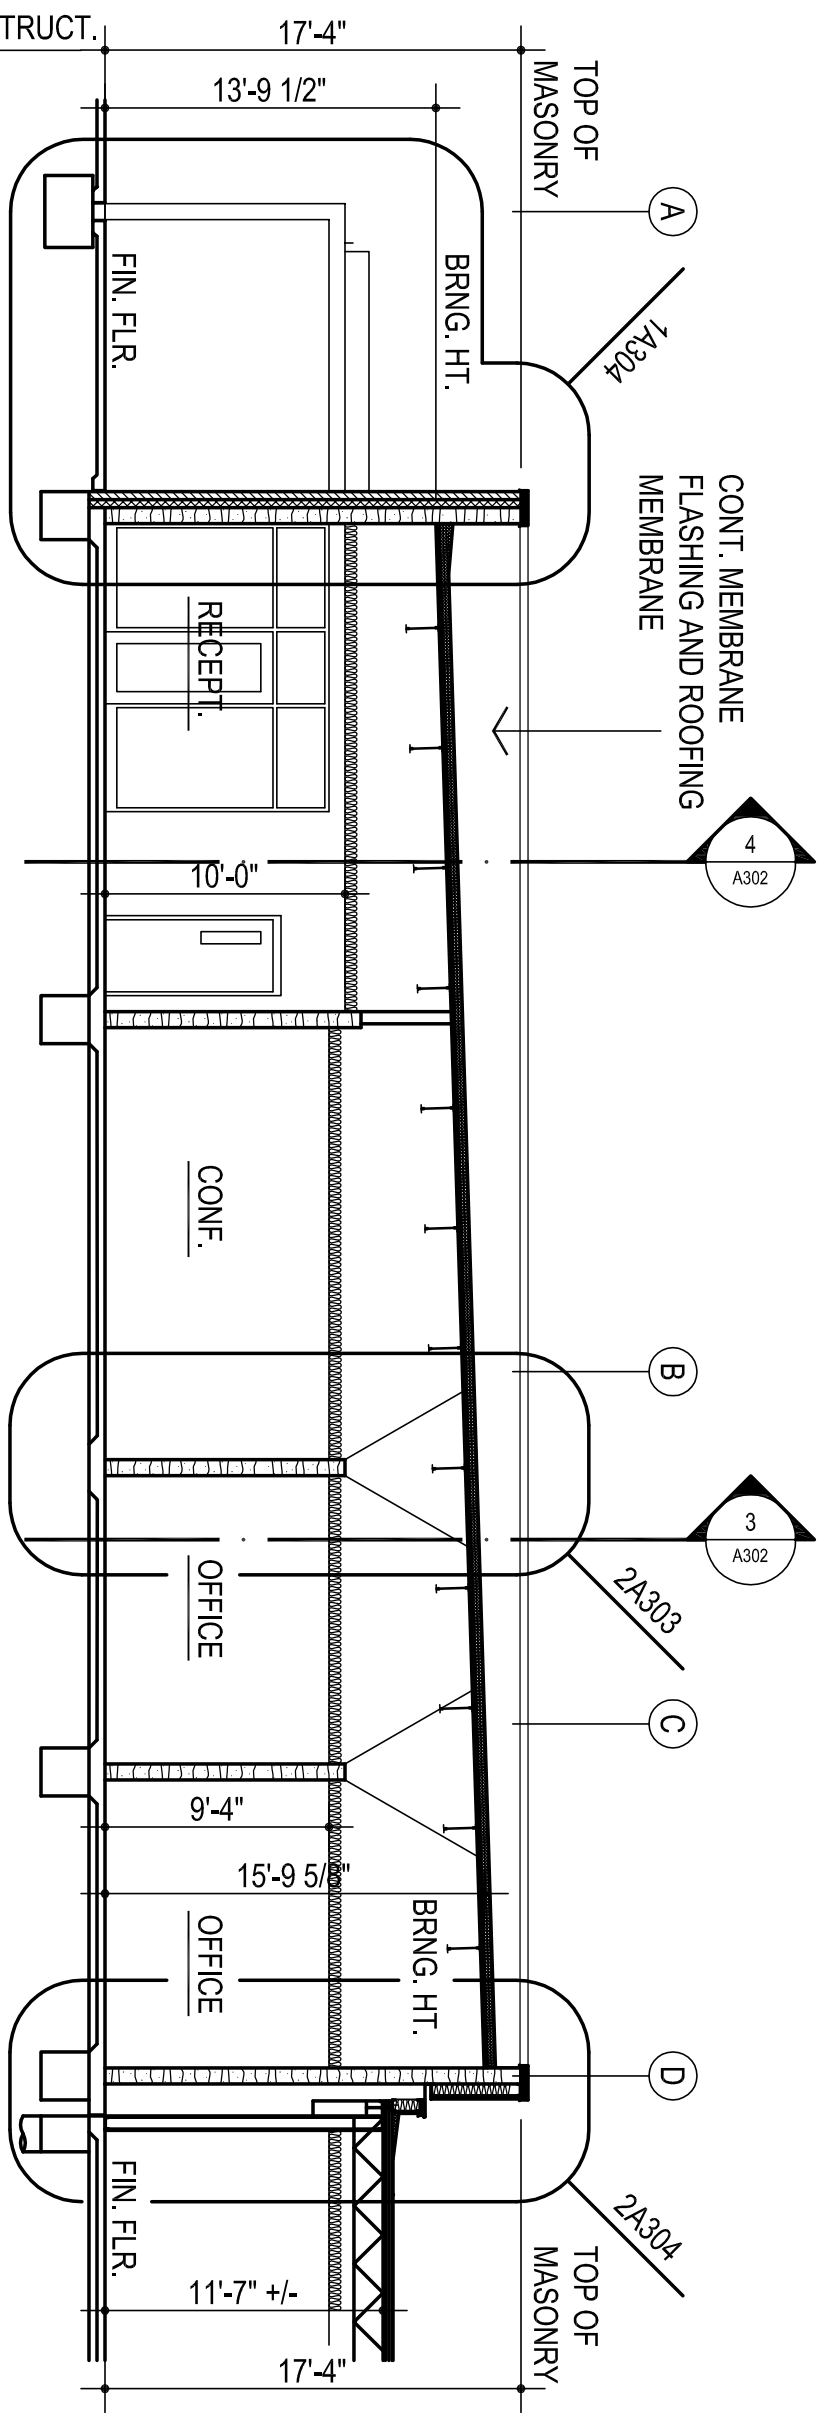


REFER STRUCTURAL DRAWINGS FOR TOP OF FOOTING ELEVATIONS - PROVIDE ALL MATERIALS REQUIRED FOR WALL SYSTEM TO EXTEND TO TOP OF FOOTING

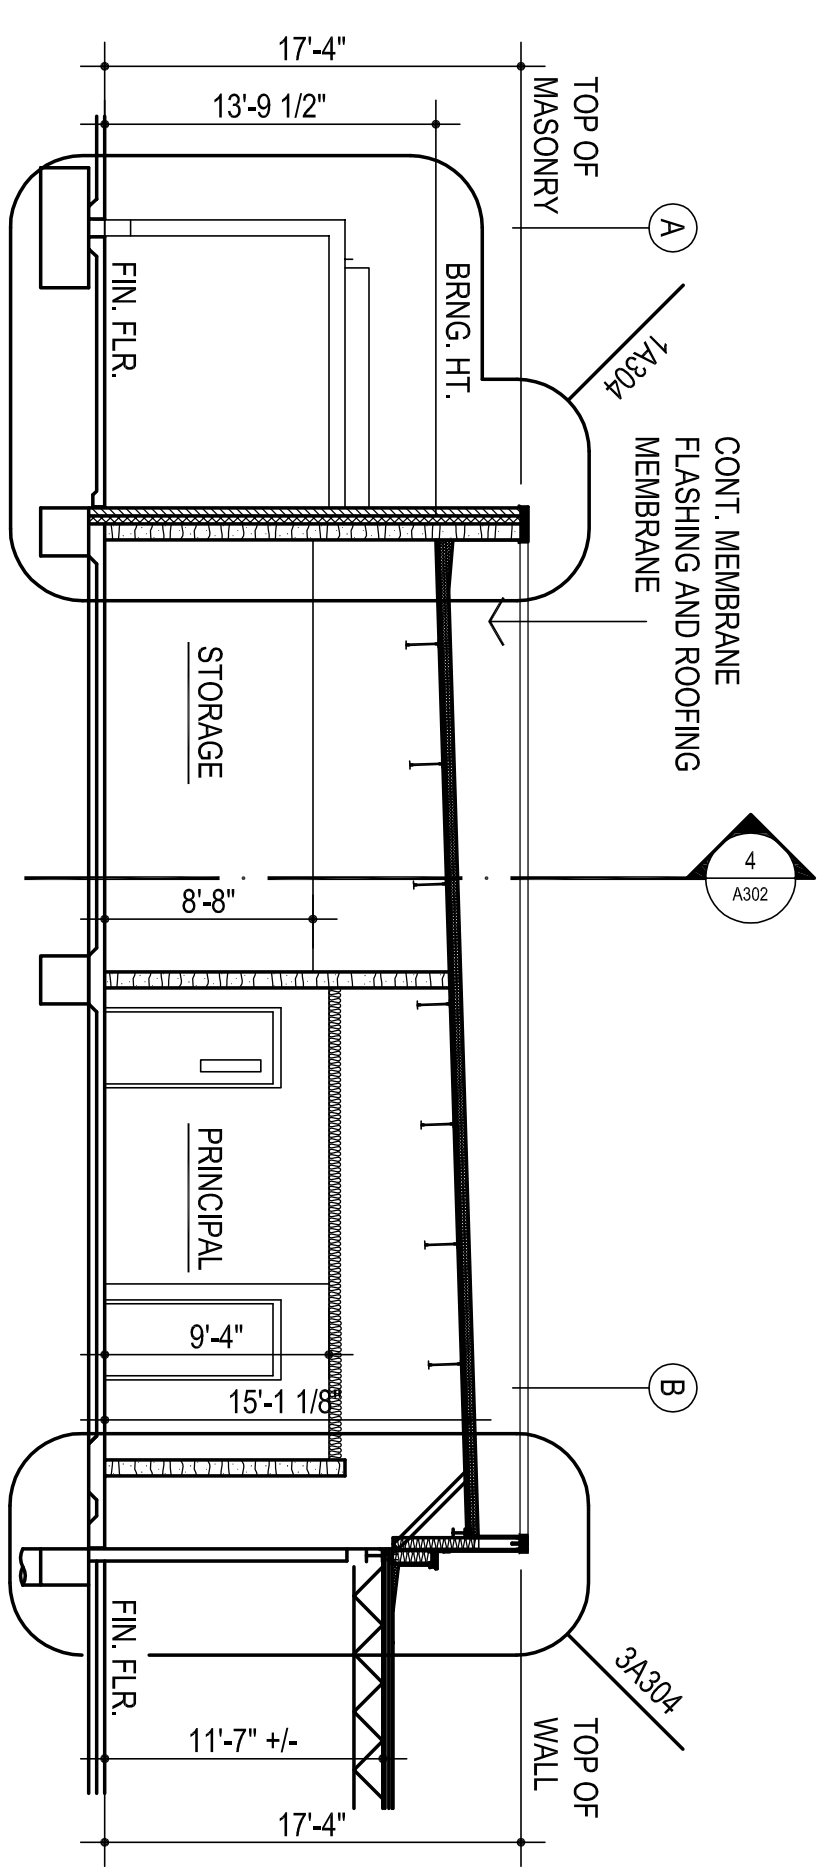

2 BUILDING SECTION  
1/8" = 1'-0"

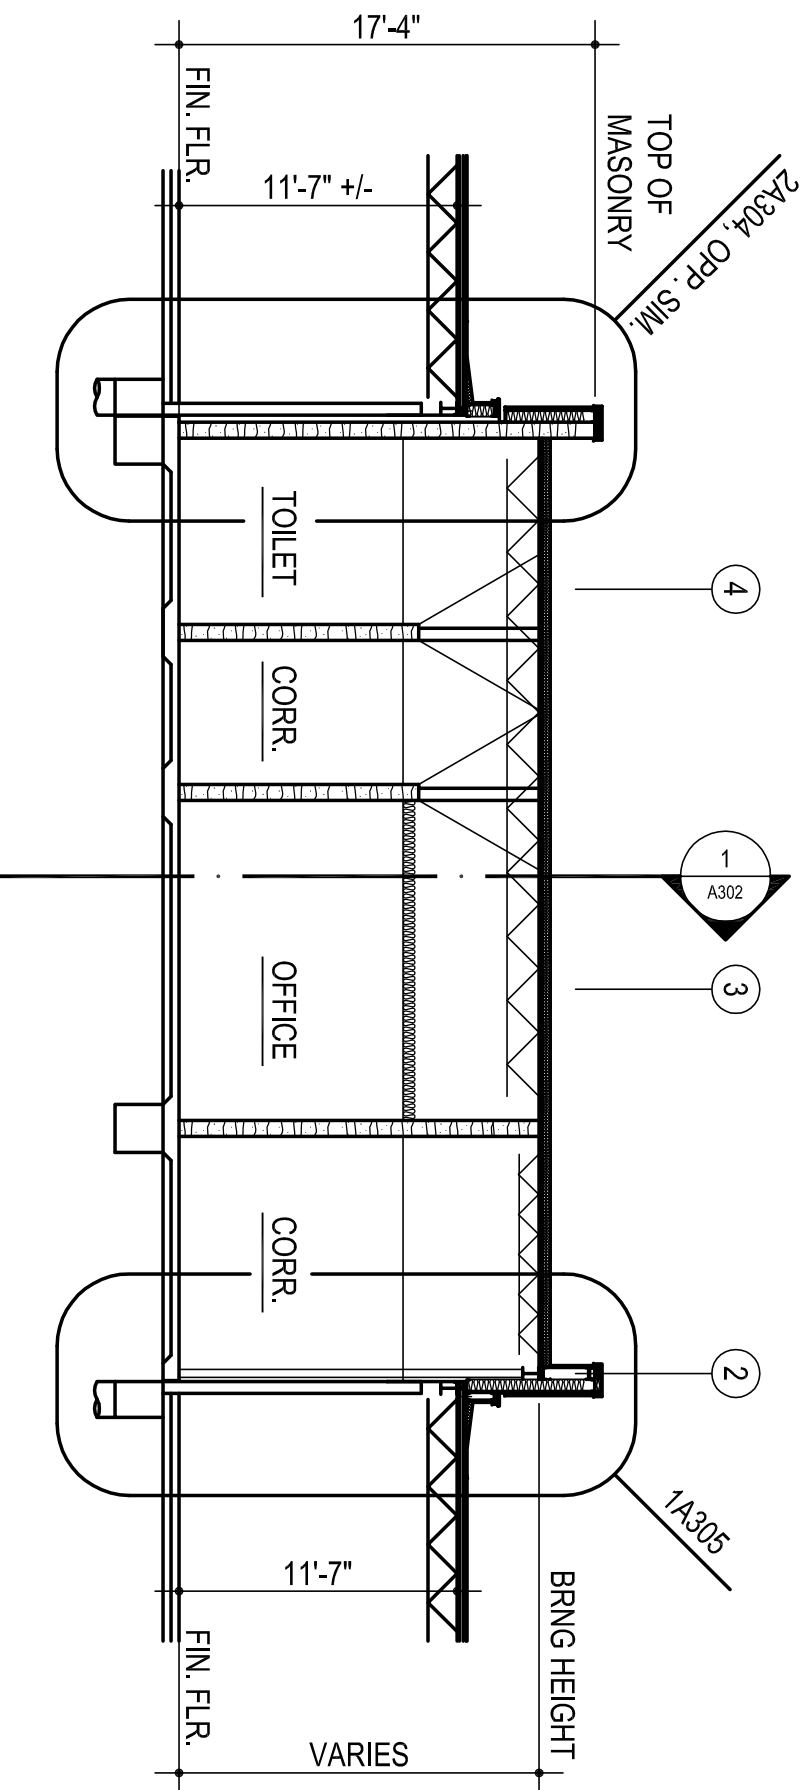

3 BUILDING SECTION  
1/8" = 1'-0"

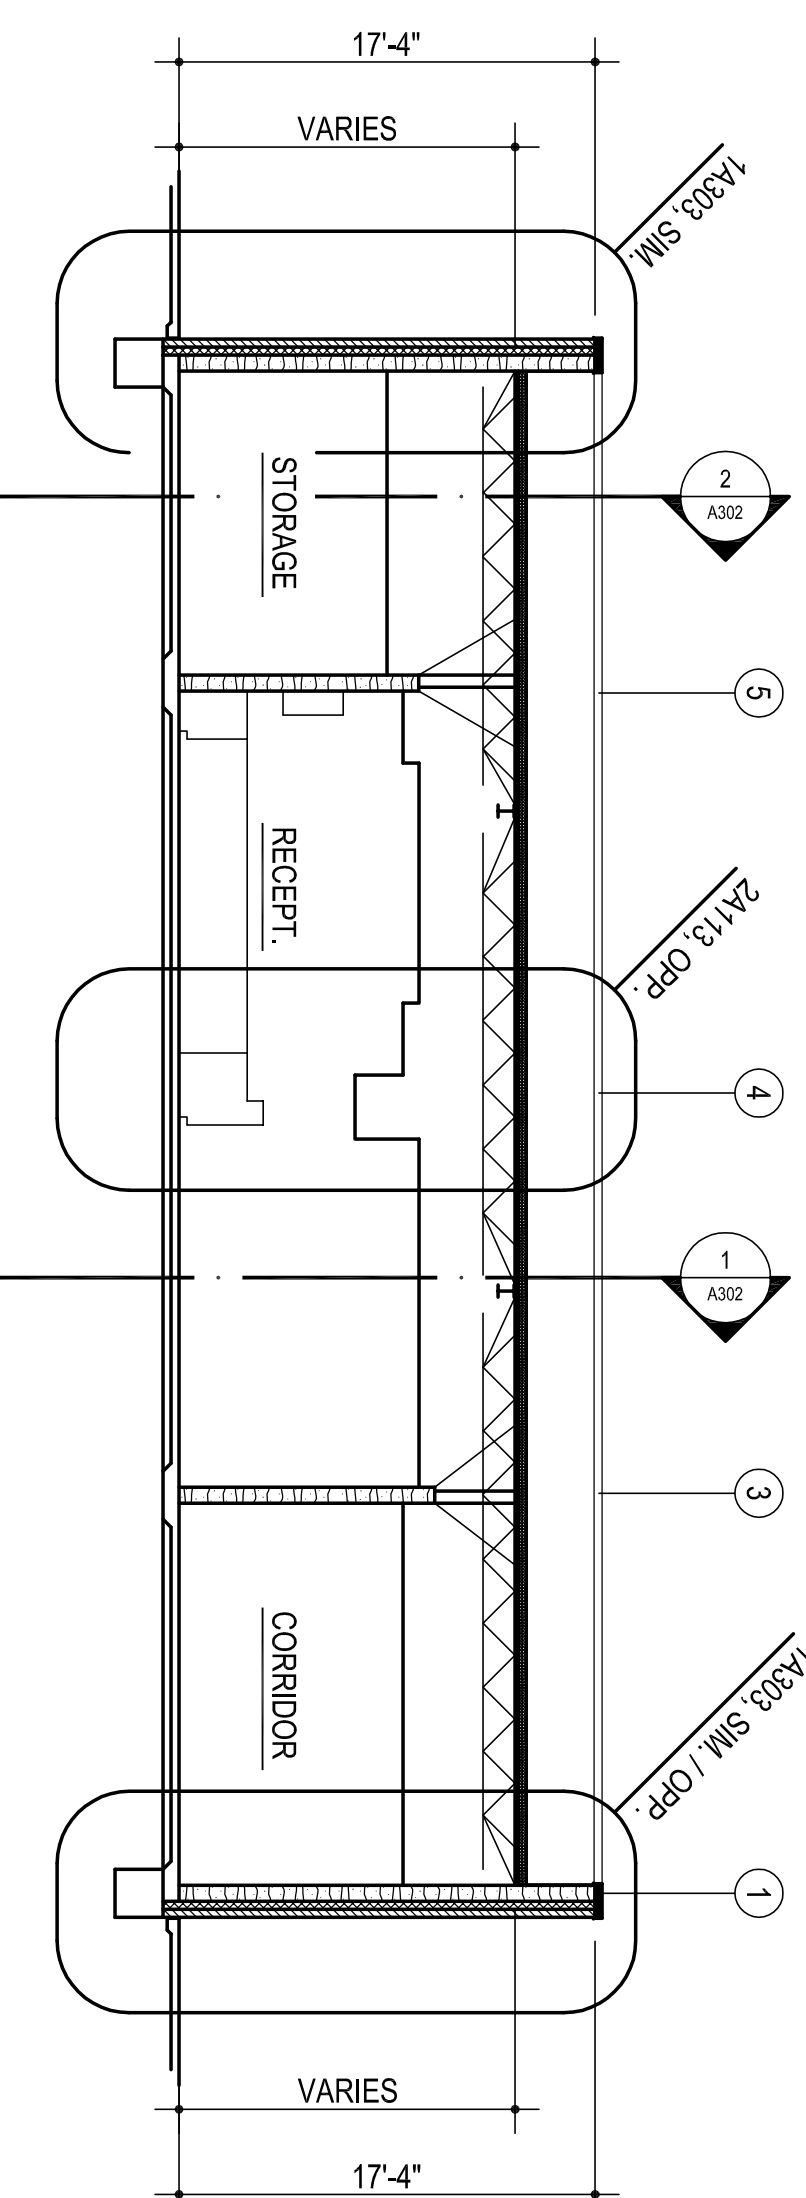

4 BUILDING SECTION  
1/8" = 1'-0"