




CS
drawn by _____
MA
checked by _____
JULY 2023
date _____
revisions _____

MOORE PUBLIC SCHOOLS
BOARD OF EDUCATION
MOORE, OKLAHOMA

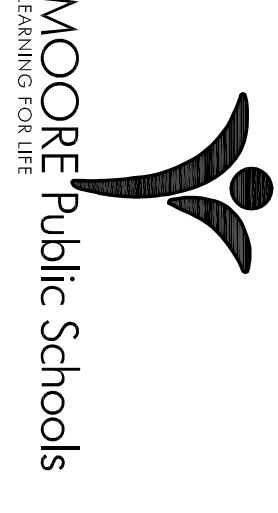




CLASSROOM ADDITION
HIGHLAND WEST
JUNIOR HIGH SCHOOL

Sheet No.
A703

OWNERSHIP USE OF DOCUMENTS:
AGP EXPRESSLY RESERVES ITS
COPYRIGHT AND OTHER PROPERTY
RIGHTS OF ALL PLANS AND DRAWINGS
DESIGNED AND/OR PRODUCED BY
AGP. ANY REPRODUCTION OR
REPRODUCTION IN ANY FORM OR MANNER
WITHOUT THE EXPRESSED WRITTEN
CONSENT OF AGP.

FRAMELESS
CABINET / EUROPEAN
CONSTRUCTION IS
ACCEPTABLE

EASE ALL EXPOSED CORNERS
COUNTER SINK ANCHOR TO SUBFRAMING
& PLUG W/ MATCHING MATERIAL
PROVIDE @ 16" O.C.

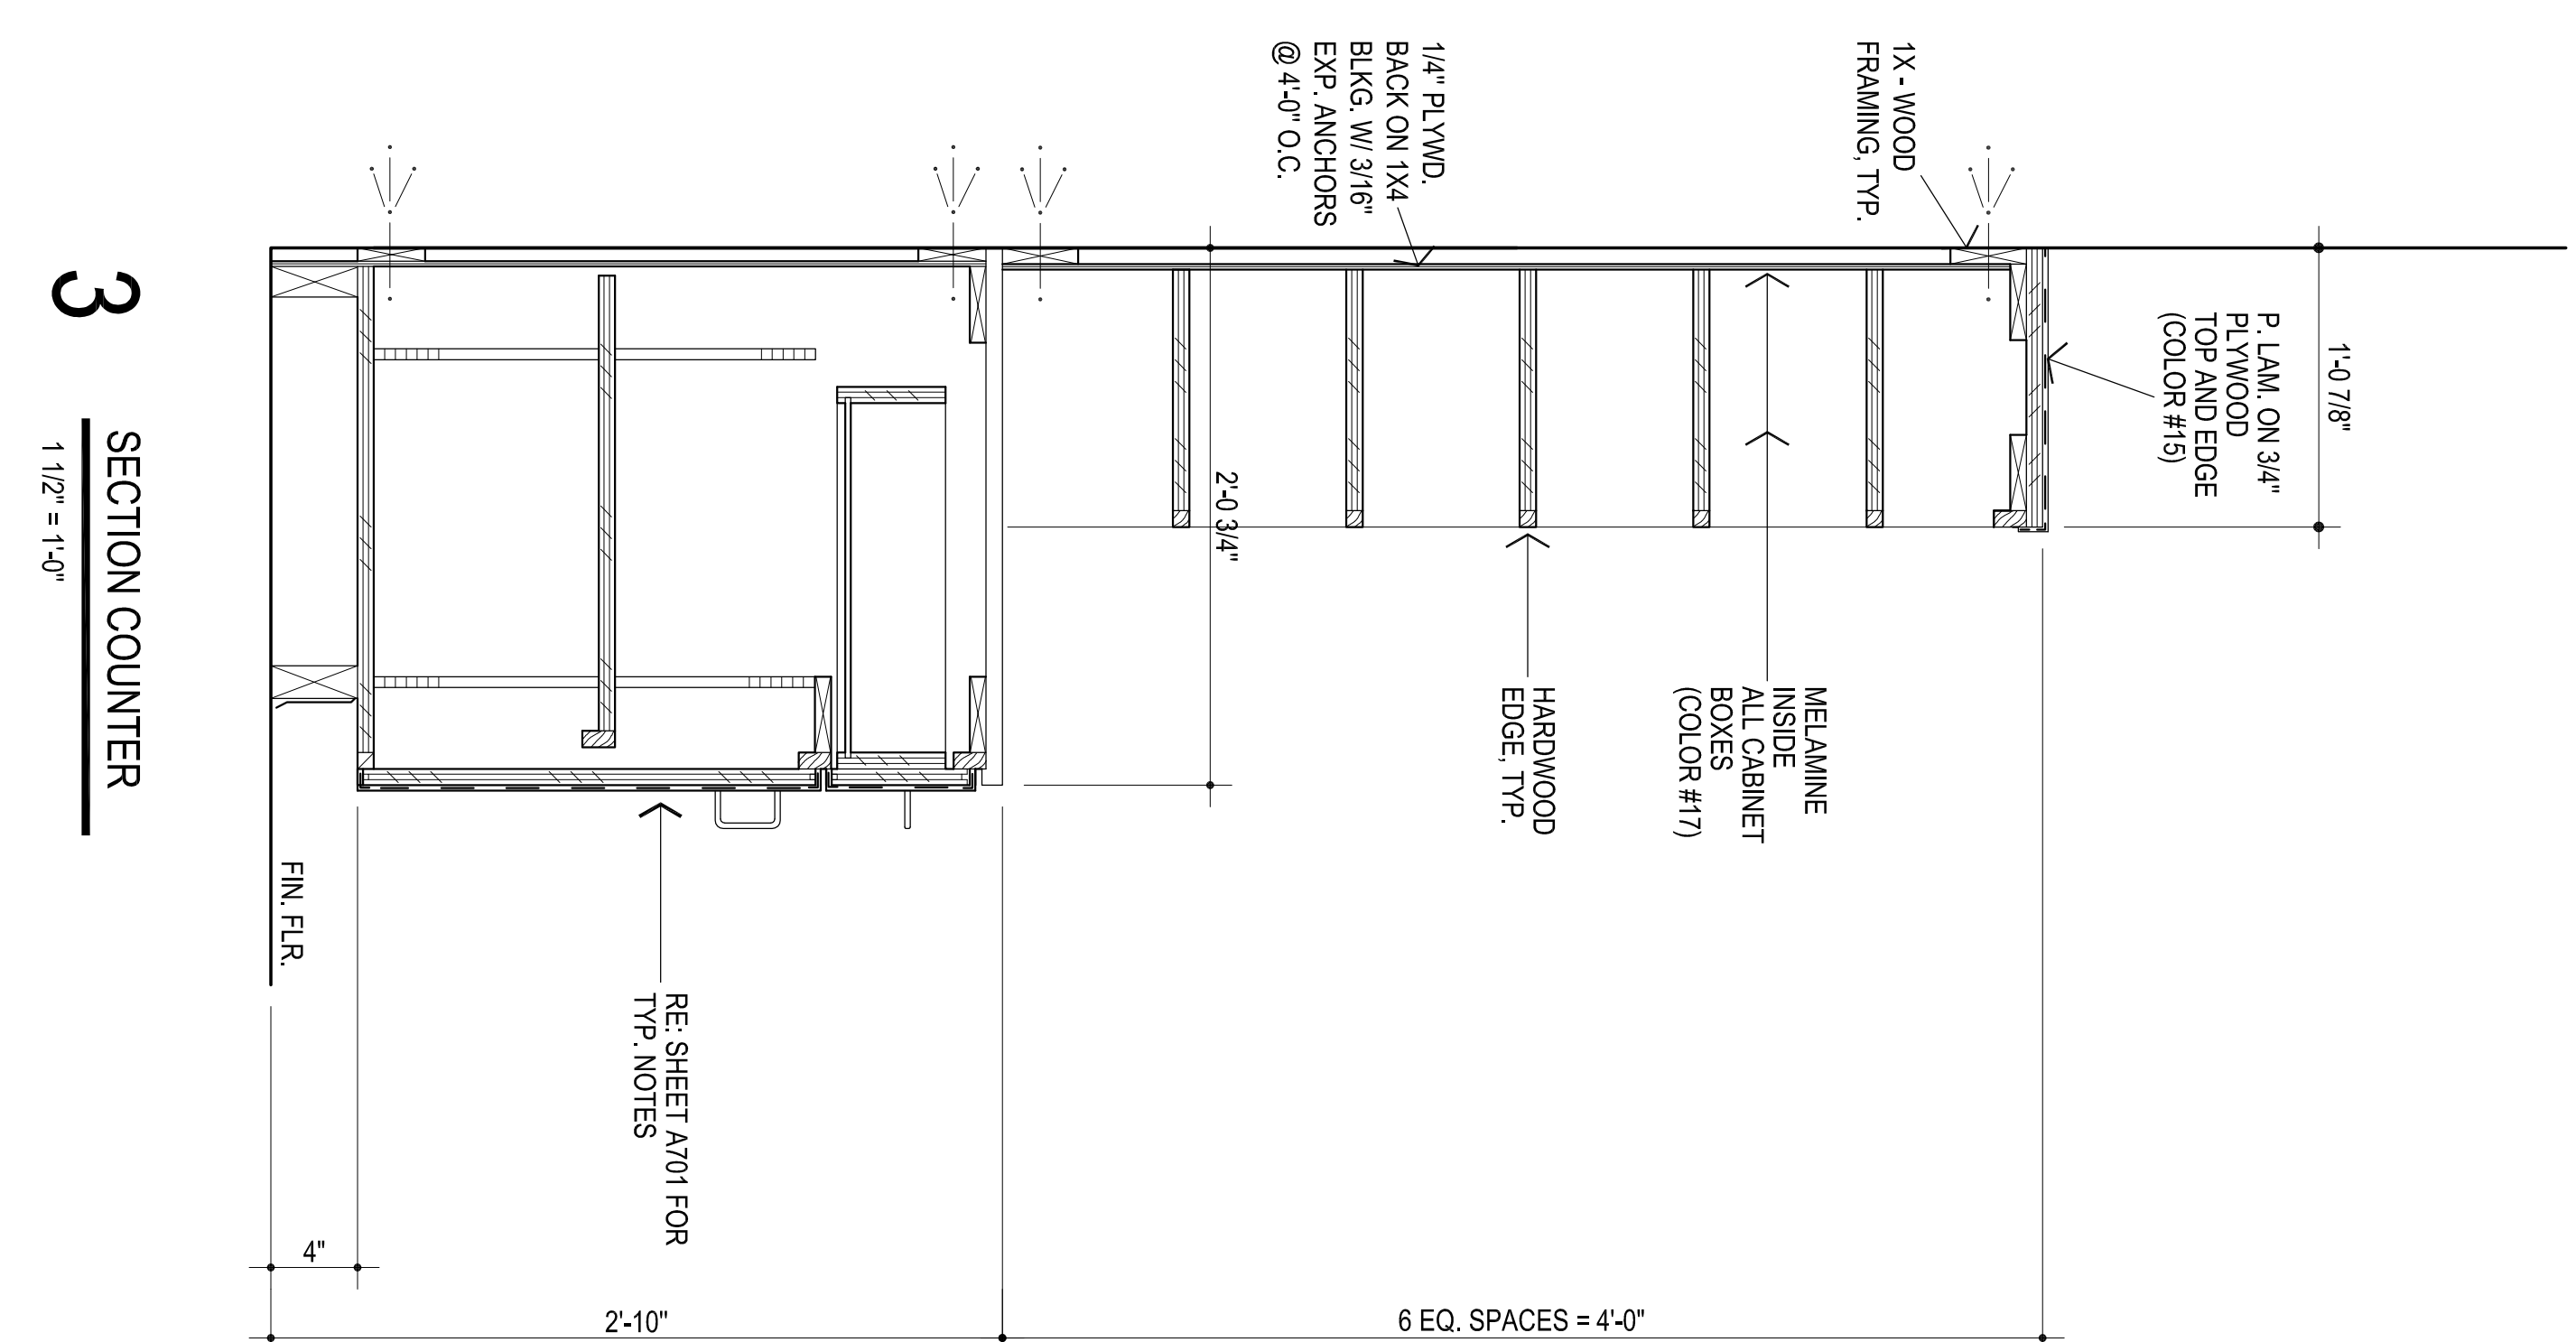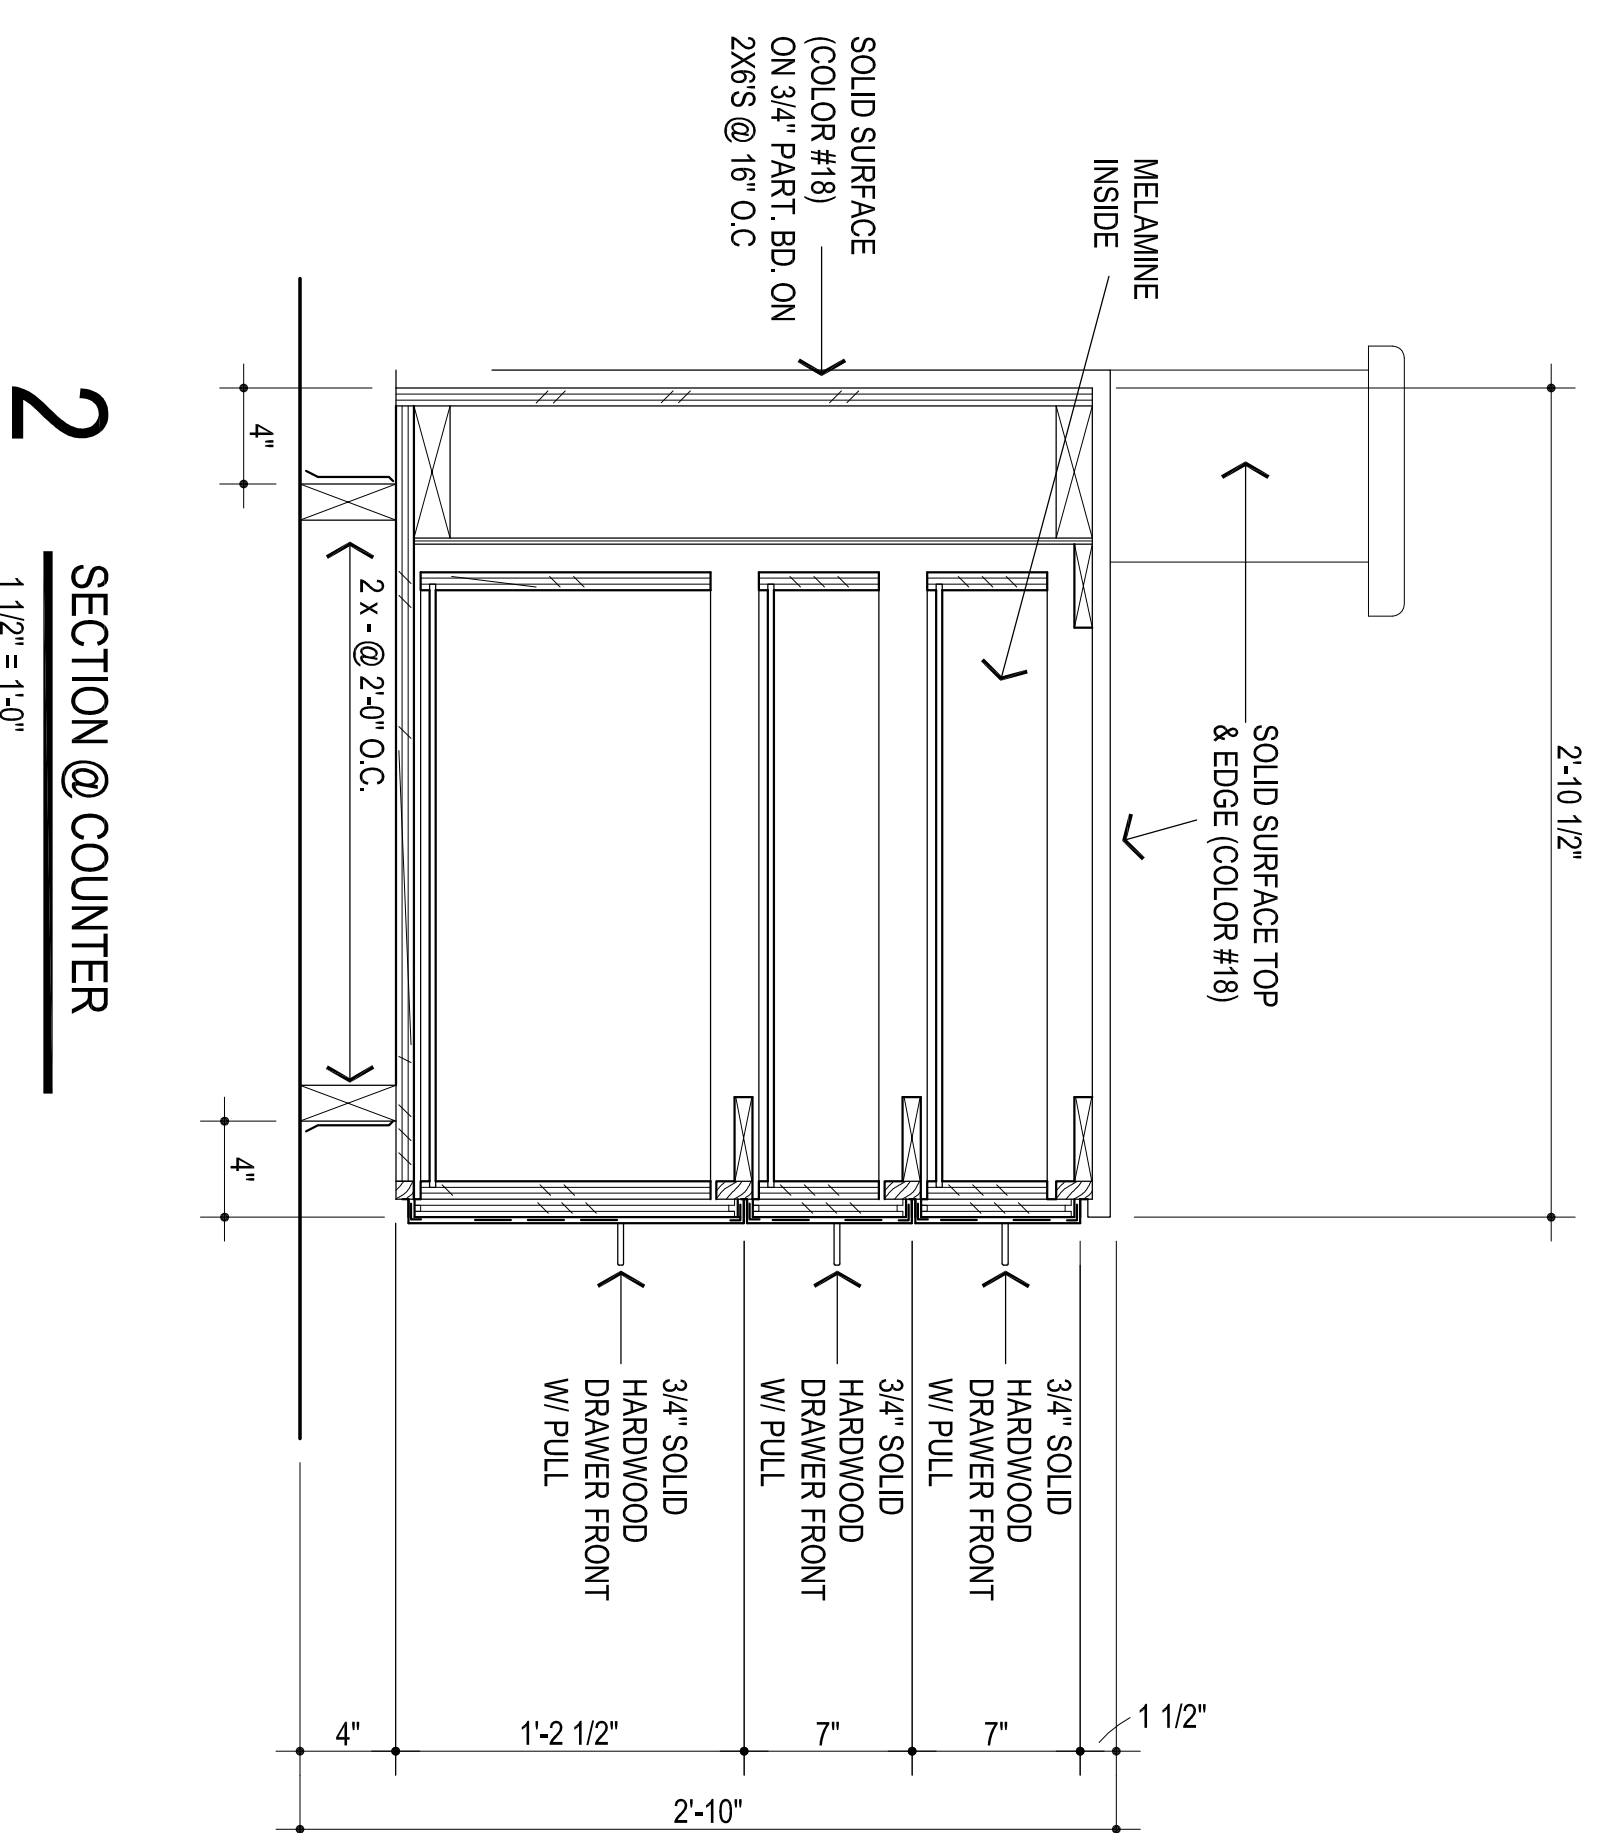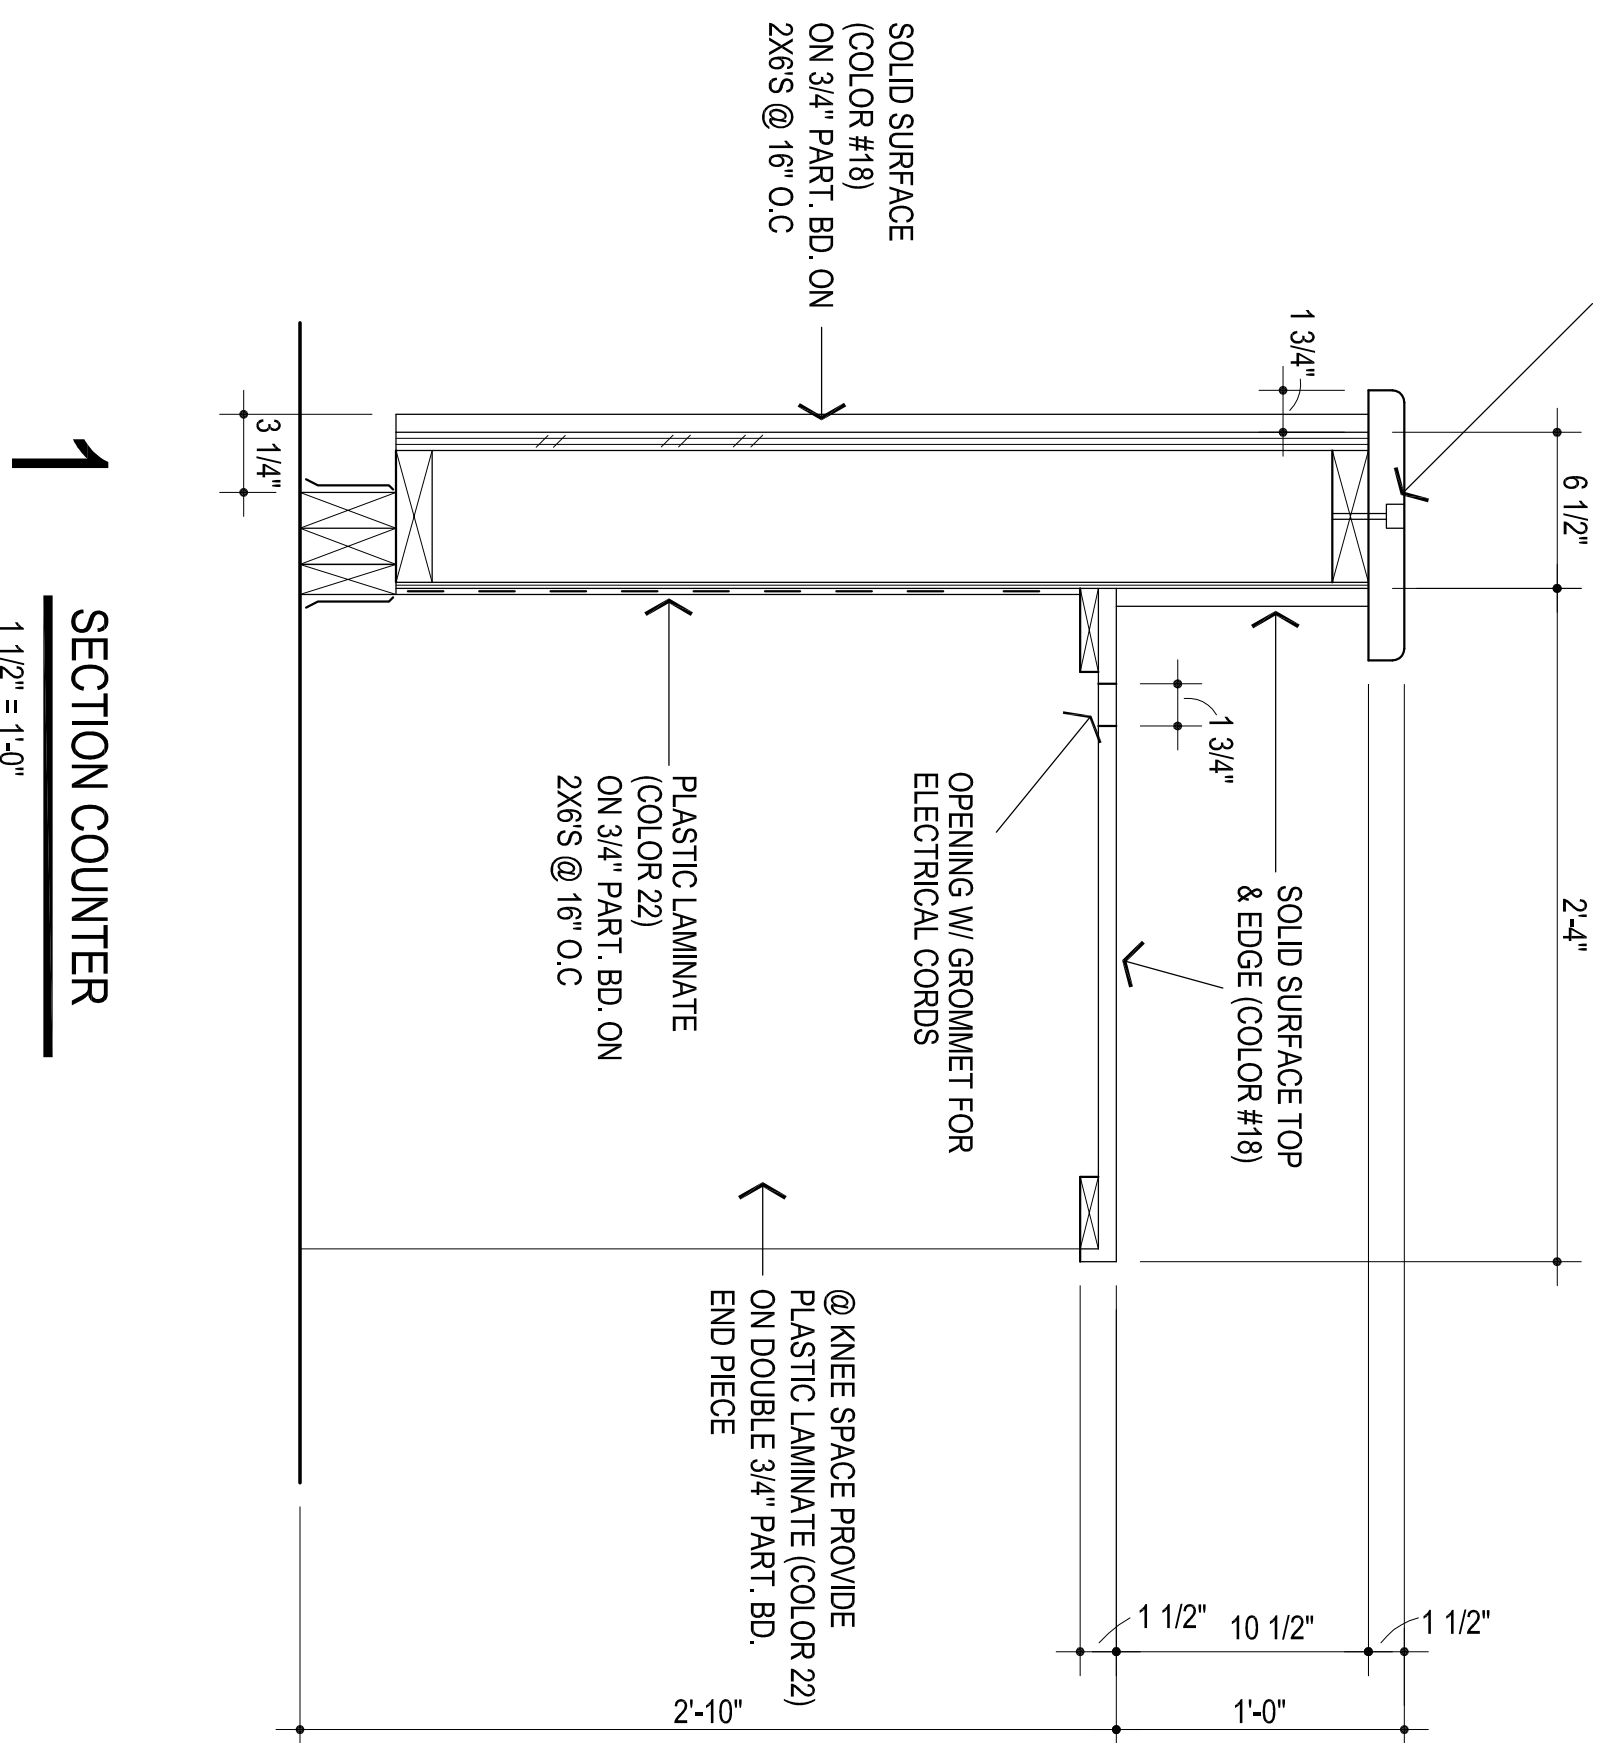

3 SECTION COUNTER
1 1/2" = 1'-0"

2 SECTION @ COUNTER
1 1/2" = 1'-0"

SECTION COUNTER
1 1/2" = 1'-0"