




3 CONDENSING UNIT ROOF SUPPORT
NOT TO SCALE

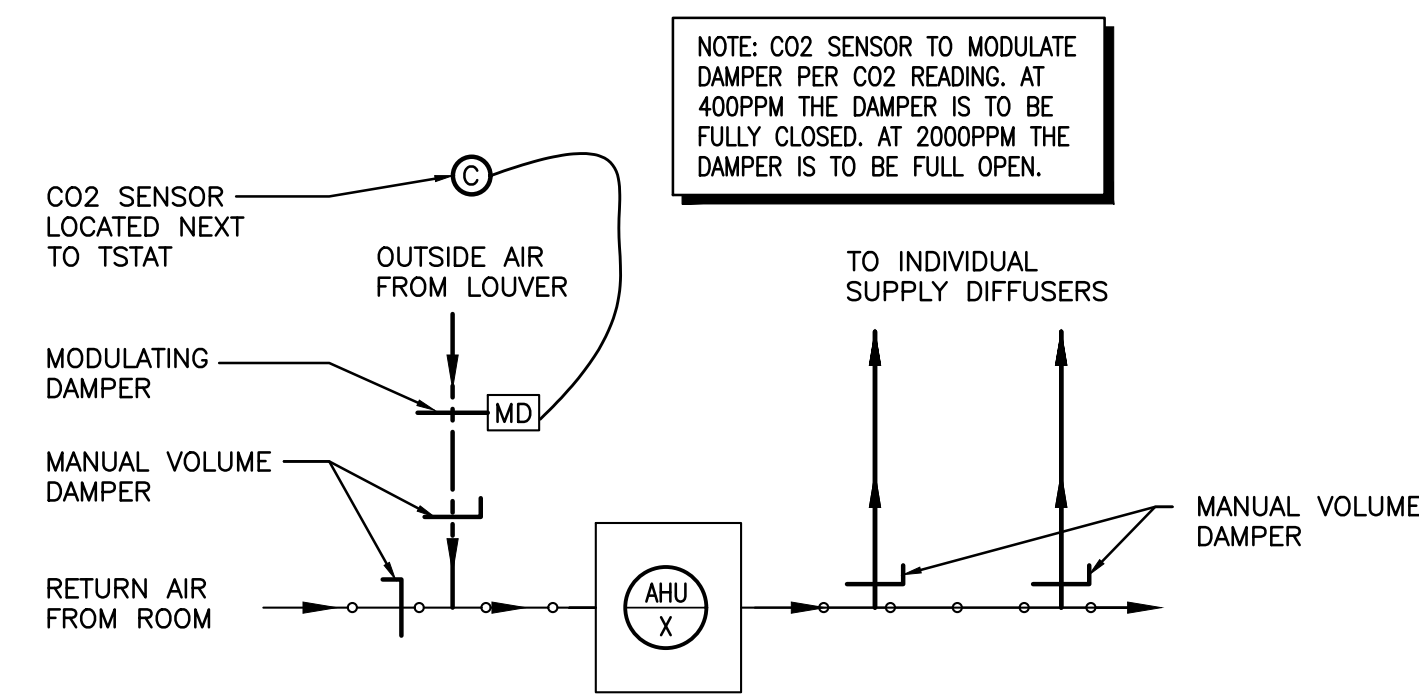


2 TYPICAL AIR BALANCING SCHEMATIC
NO SCALE

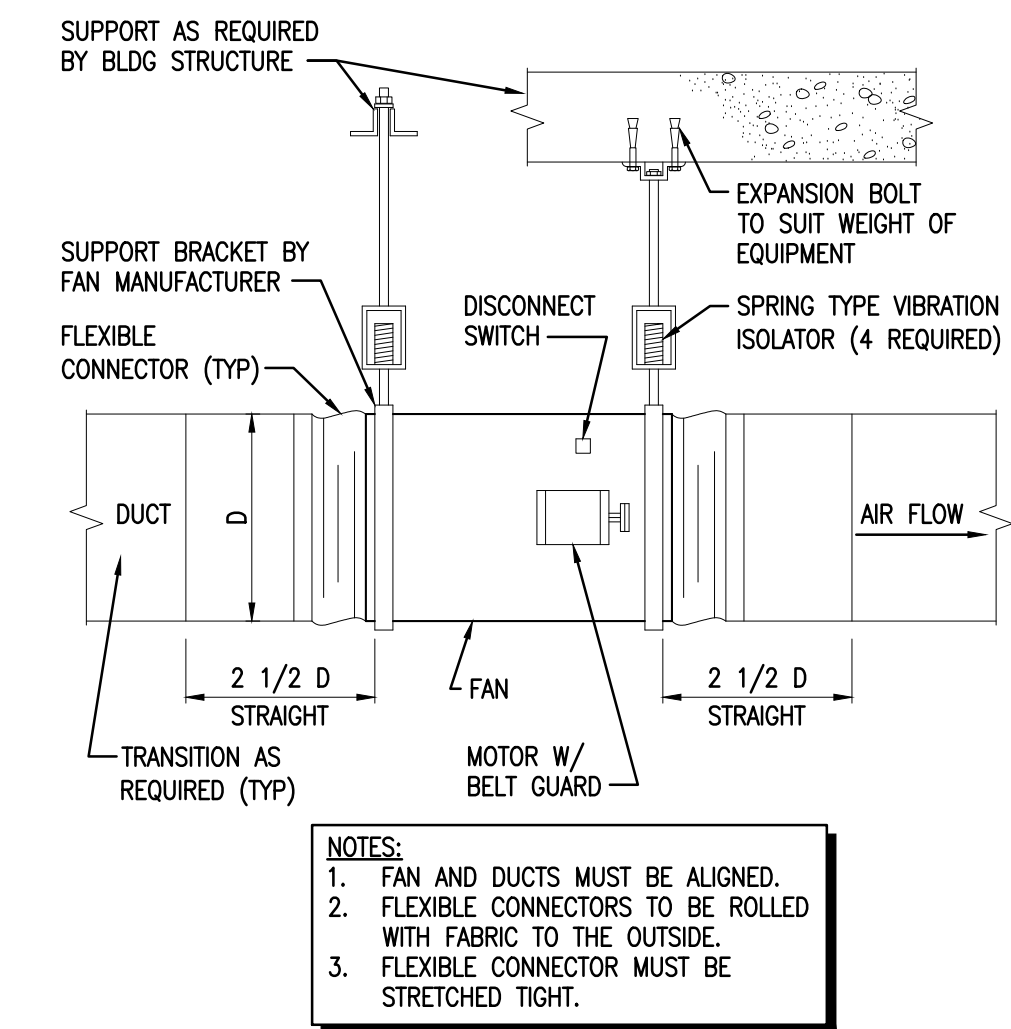

1 IN-LINE FAN MOUNTING DETAIL
NO SCALE

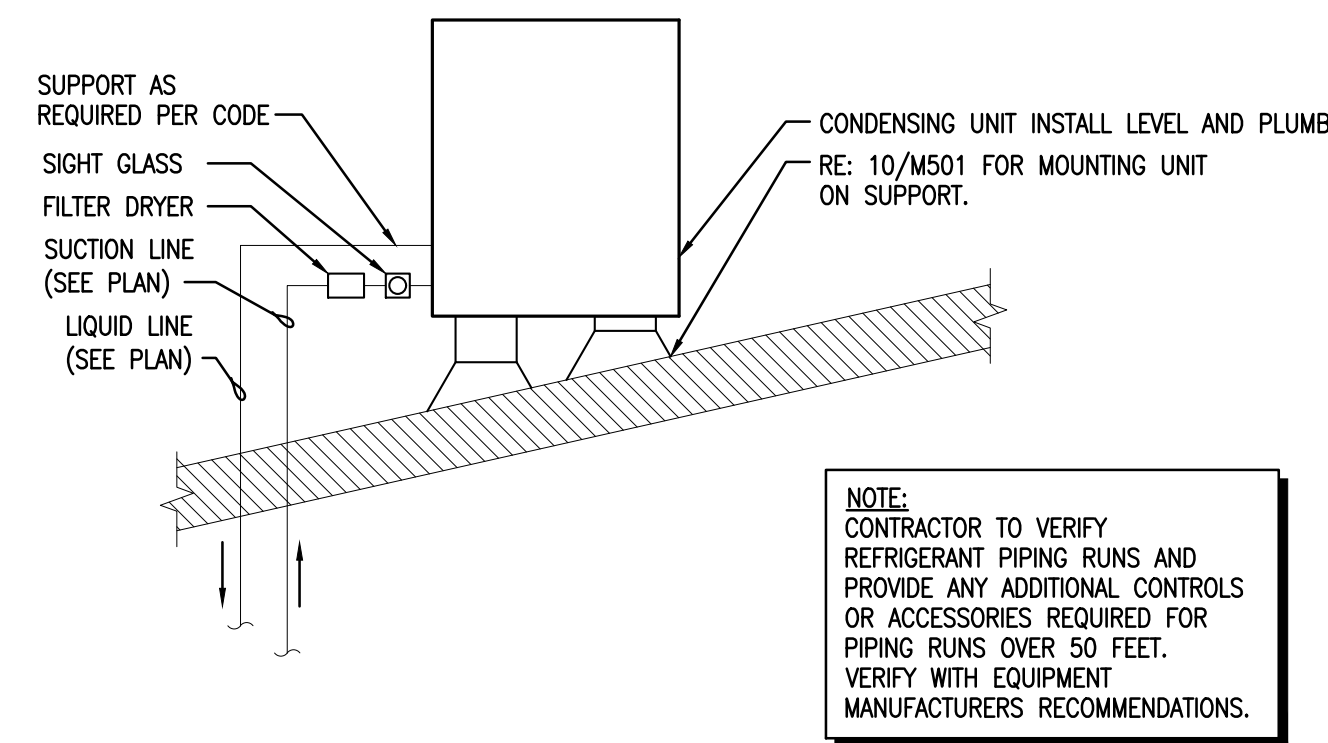

5 CONDENSING UNIT MOUNTING DETAIL
NOT TO SCALE

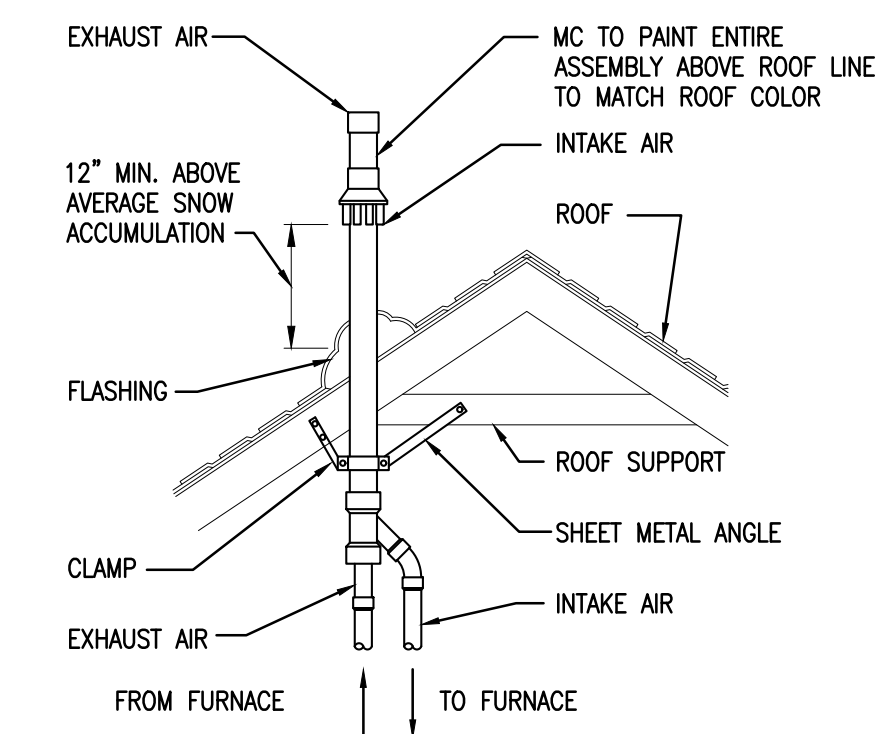

4 VENT TERMINATION DETAIL
NOT TO SCALE



KF

drawn by

DG

checked by

JULY 2023

date

revisions

MOORE PUBLIC SCHOOLS
BOARD OF EDUCATION
MOORE, OKLAHOMA



CLASSROOM ADDITION
HIGHLAND WEST
JUNIOR HIGH SCHOOL

sheet no:

M502

OWNERSHIP USE OF DOCUMENTS:

AGP EXPRESSLY RESERVES ITS
COPYRIGHT AND OTHER PROPERTY
RIGHTS OF ALL PLANS AND DRAWINGS
DESIGNED AND/OR PRODUCED. PLANS
AND DRAWINGS ARE NOT TO BE
REPRODUCED IN ANY FORM OR MANNER
WITHOUT THE EXPRESSED WRITTEN
CONSENT OF AGP.

