

NY

drawn by

NY

checked by

JULY 2023

date

revisions

MOORE PUBLIC SCHOOLS
BOARD OF EDUCATION
MOORE, OKLAHOMA




CLASSROOM ADDITION
HIGHLAND WEST
JUNIOR HIGH SCHOOL

sheet no:


T403

OWNERSHIP USE OF DOCUMENTS:


AGP EXPRESSLY RESERVES ITS COPYRIGHT AND OTHER PROPERTY RIGHTS OF ALL PLANS AND DRAWINGS DESIGNED AND/OR PRODUCED. PLANS AND DRAWINGS ARE NOT TO BE REPRODUCED IN ANY FORM OR MANNER WITHOUT THE EXPRESSED WRITTEN CONSENT OF AGP.

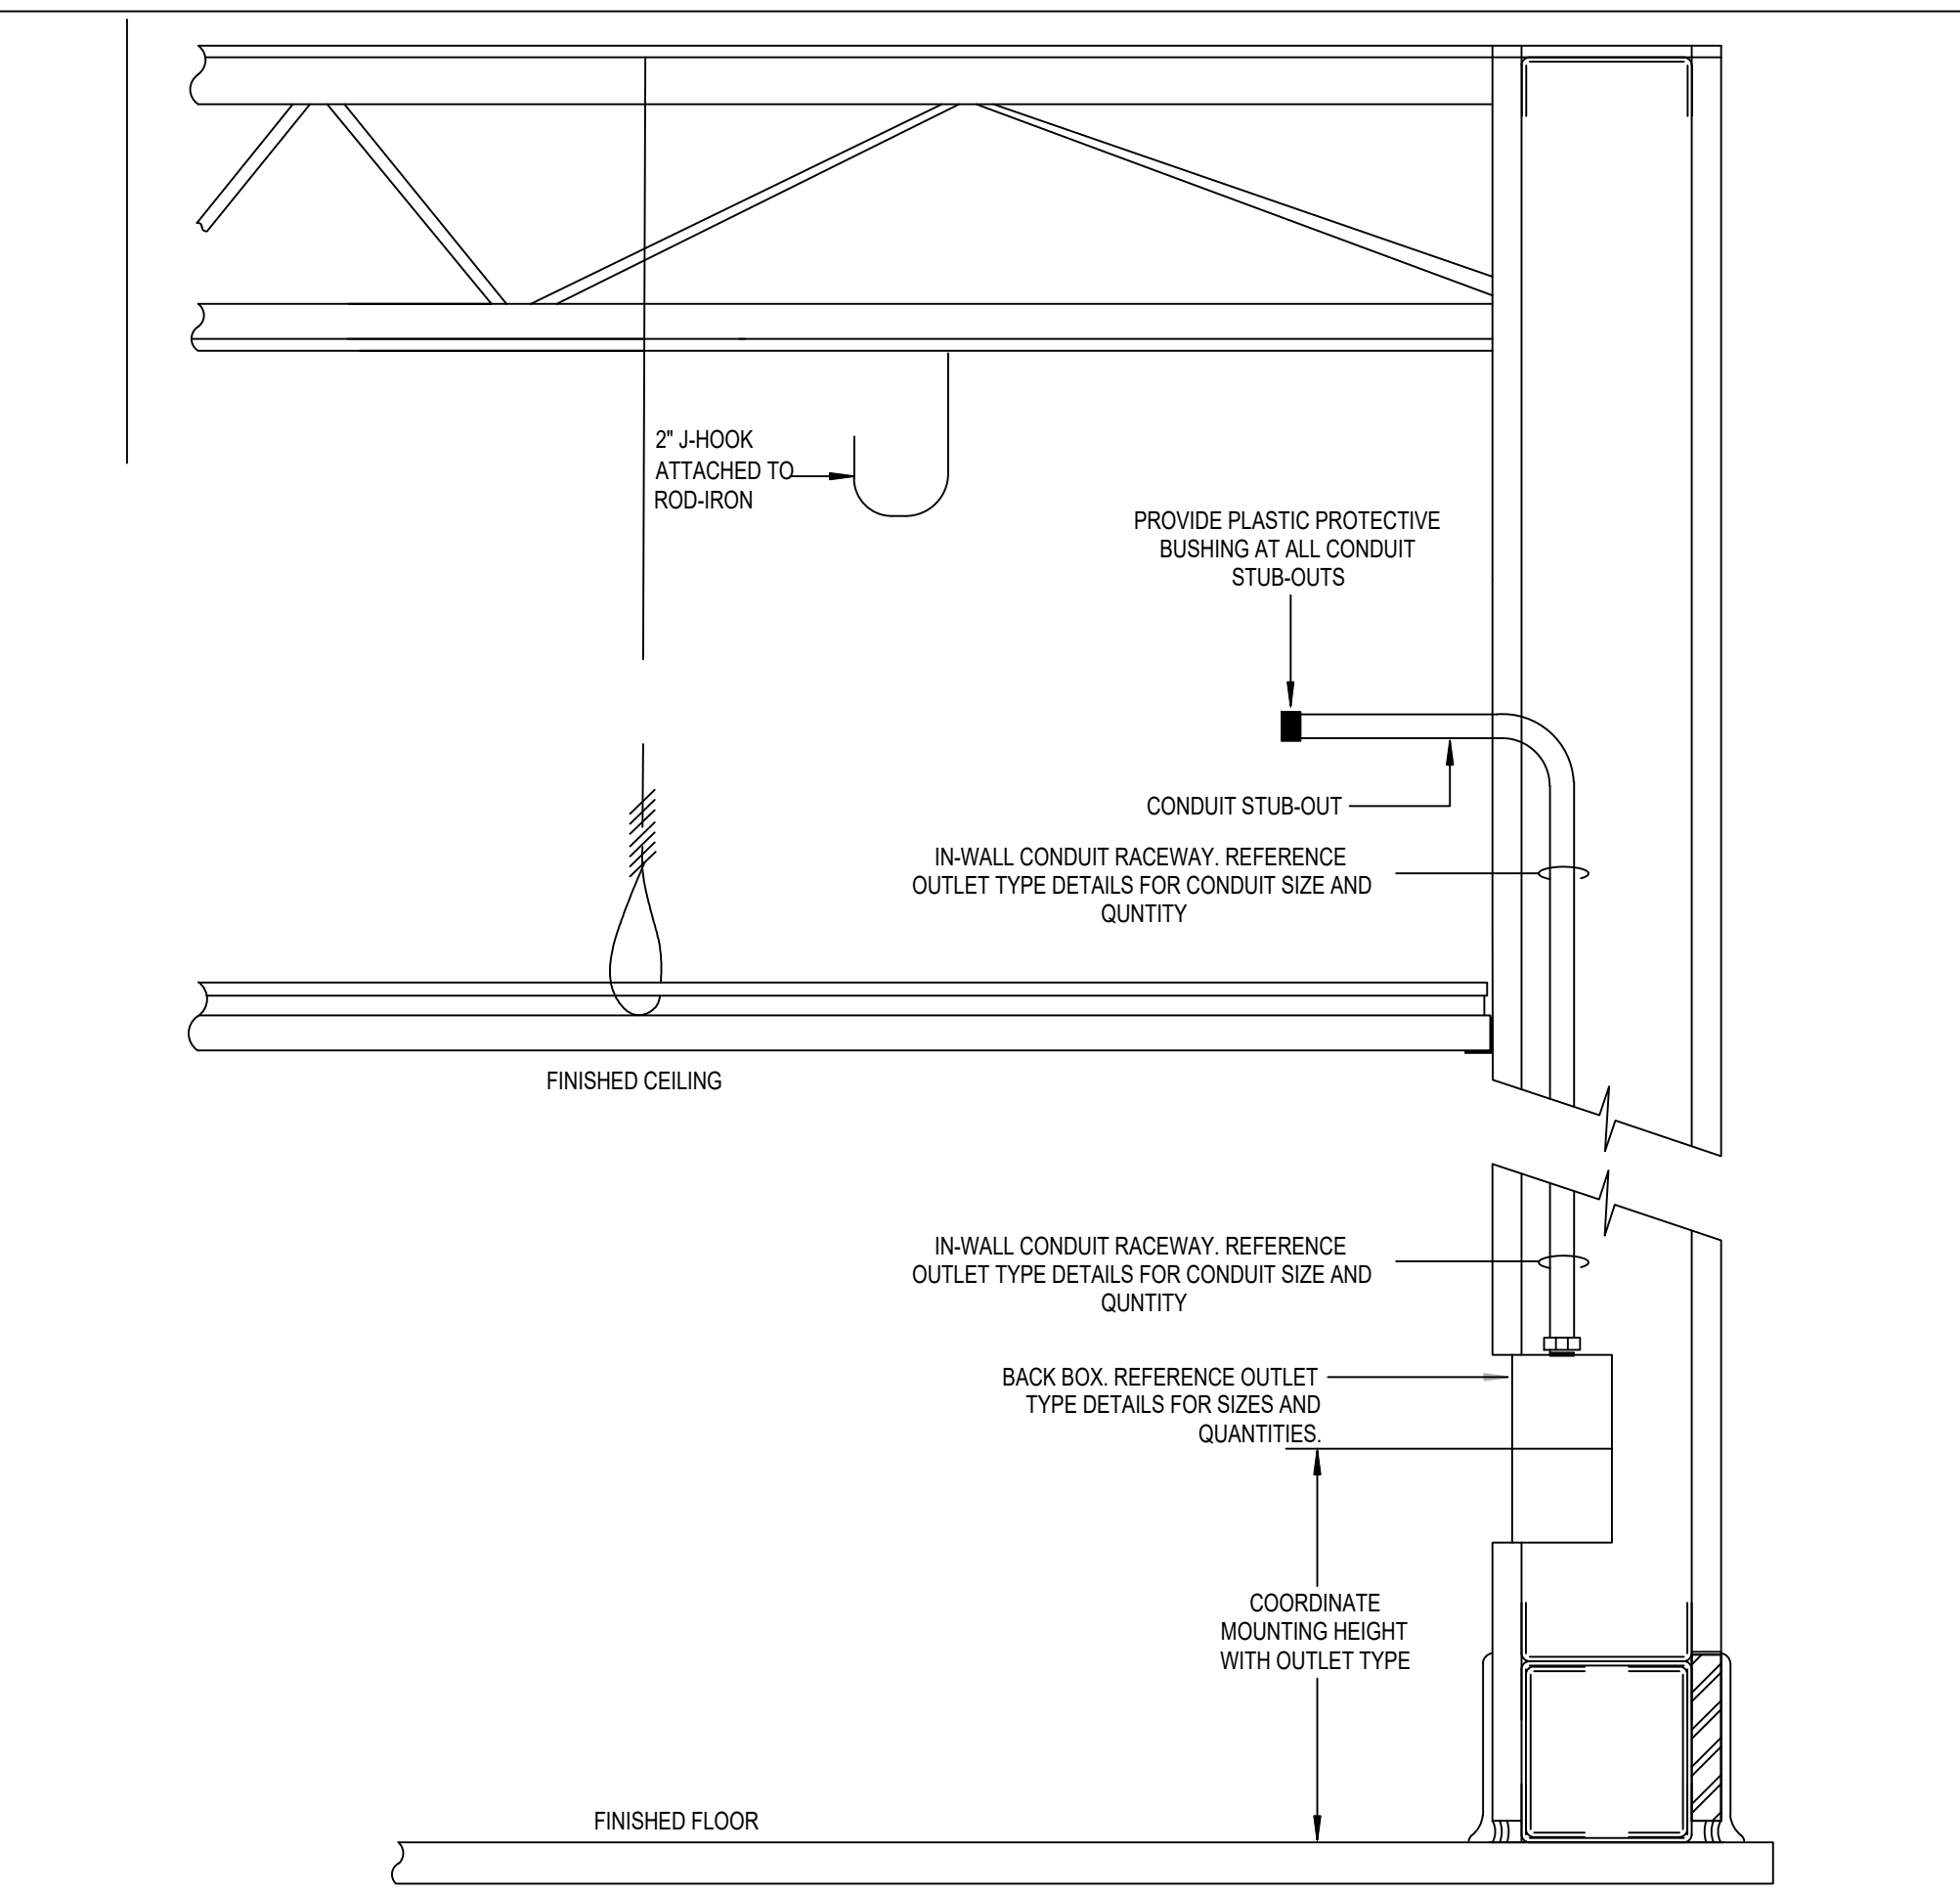


01 LOW VOLTAGE ELEVATION - IN-WALL RACEWAY NOT TO SCALE

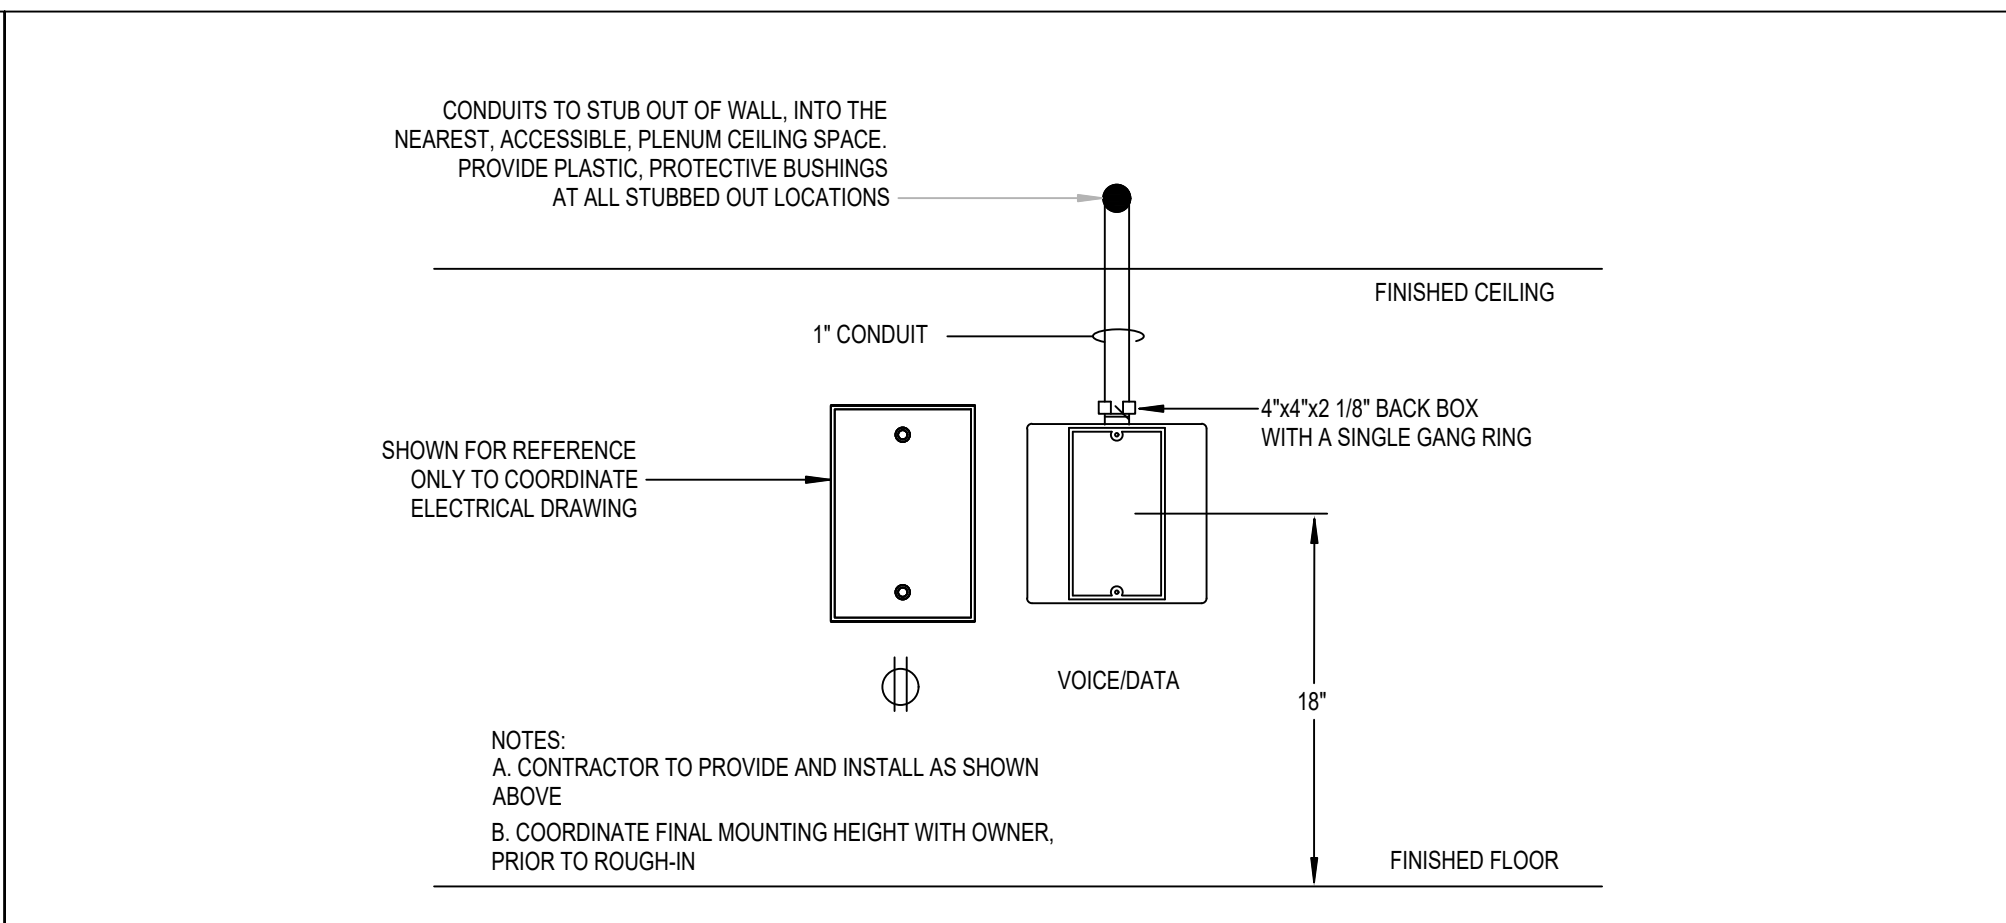


02 RACEWAY DETAIL - TYPICAL VOICE/DATA OUTLET NOT TO SCALE

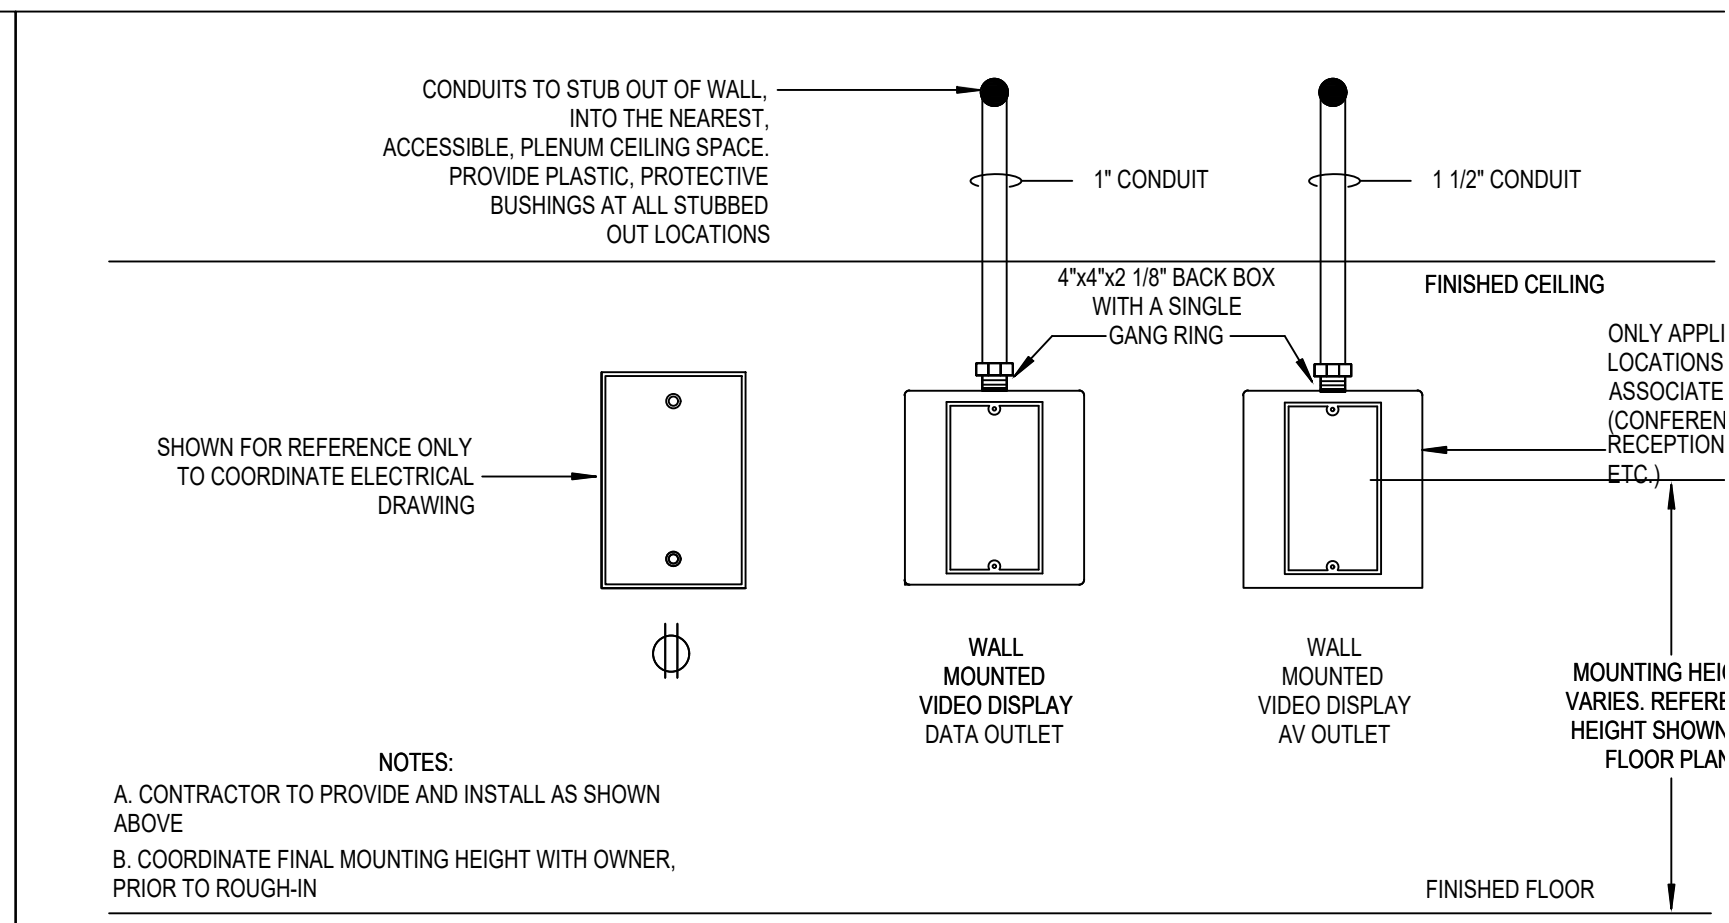


03 RACEWAY DETAIL - WALL MOUNTED DISPLAY N

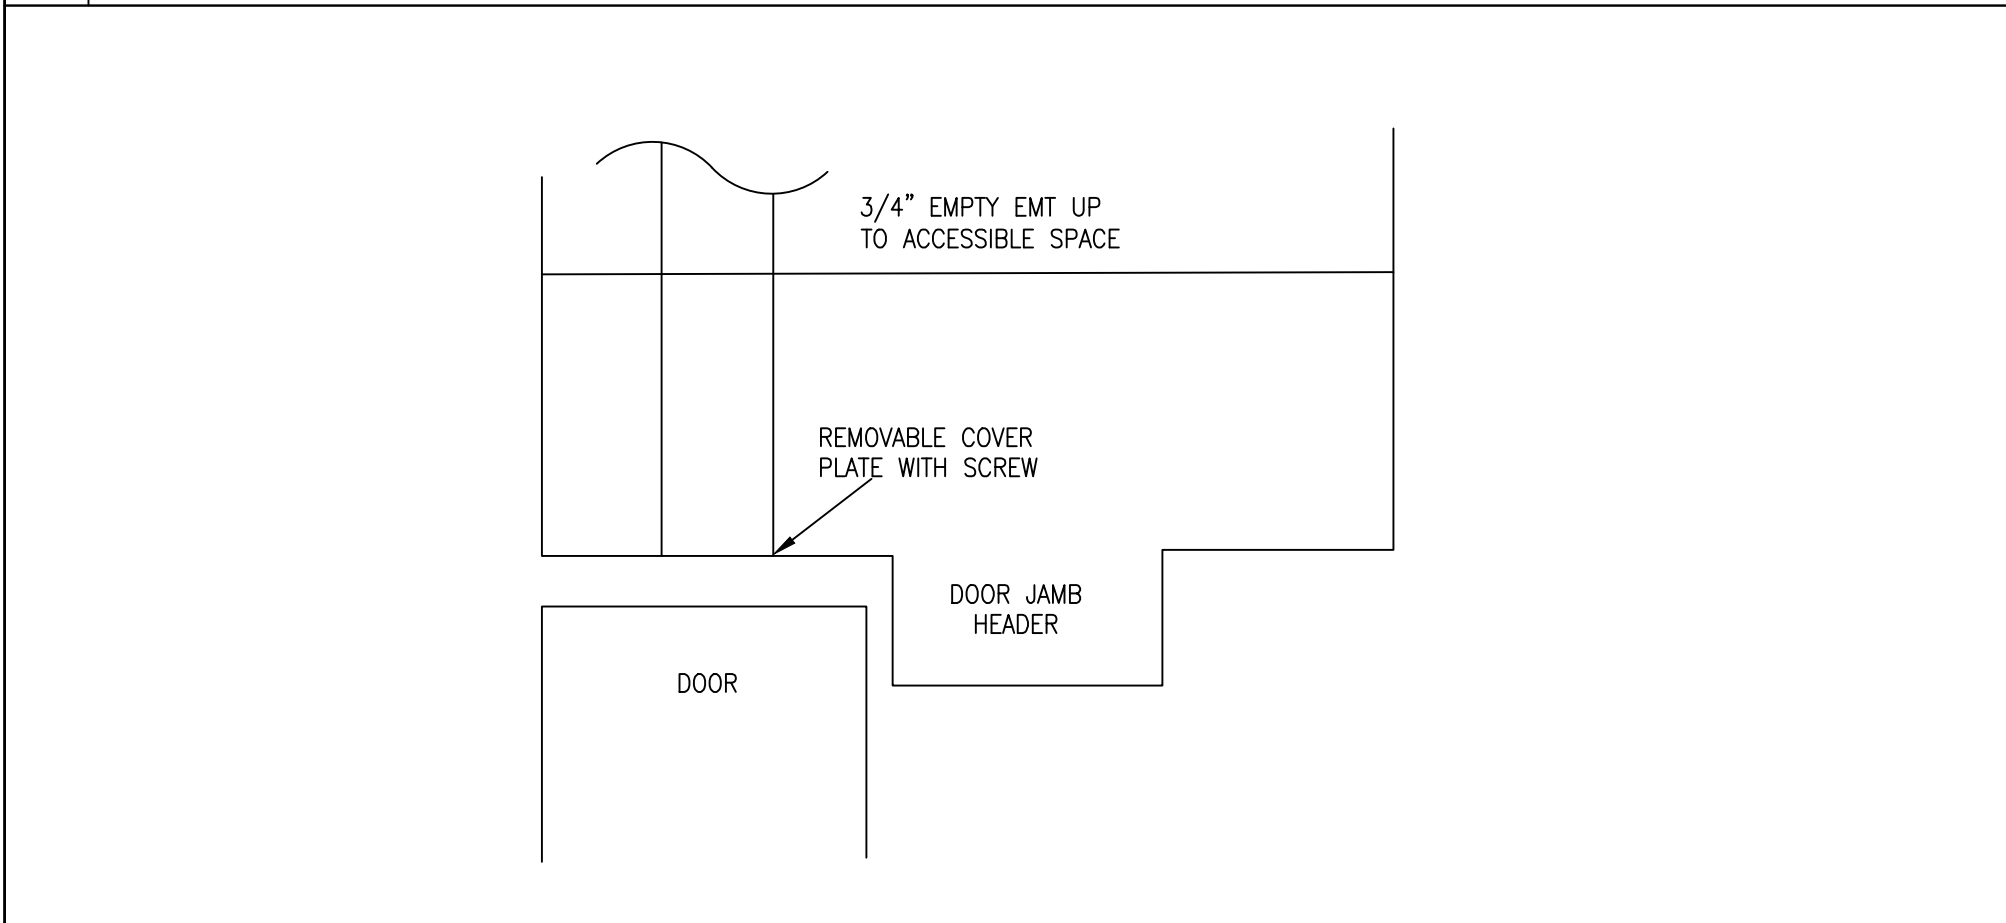


04 SECURITY CONDUIT DOOR JAMB HEADER NOT TO SCALE

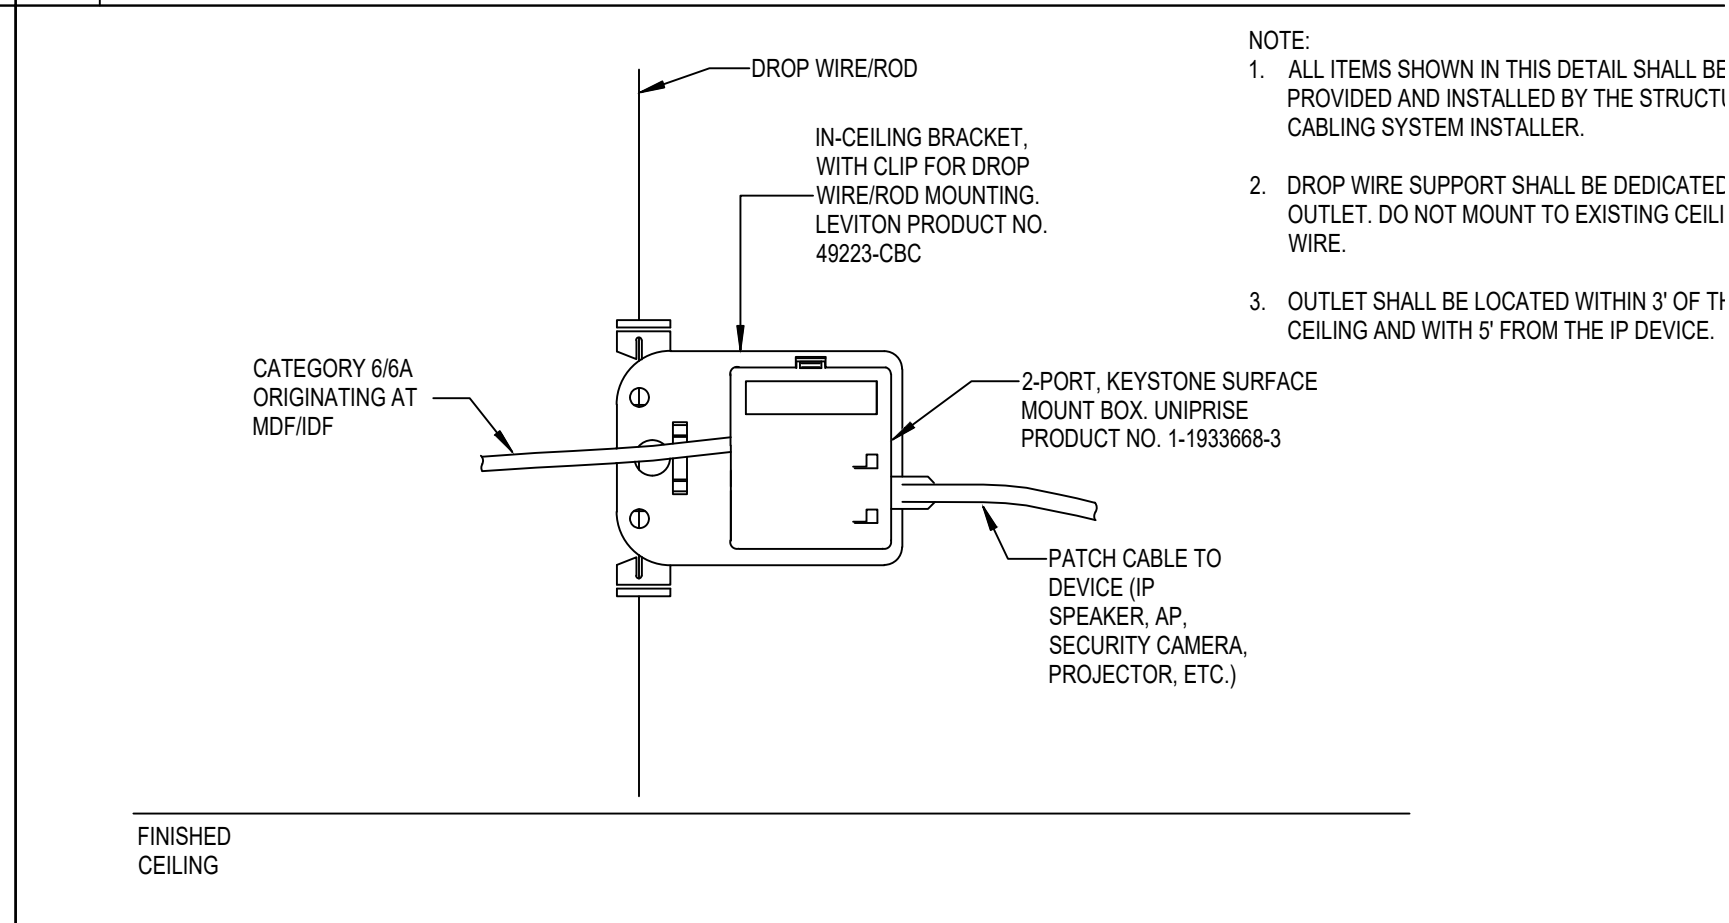


05 ABOVE CEILING STAND ALONE OUTLET N

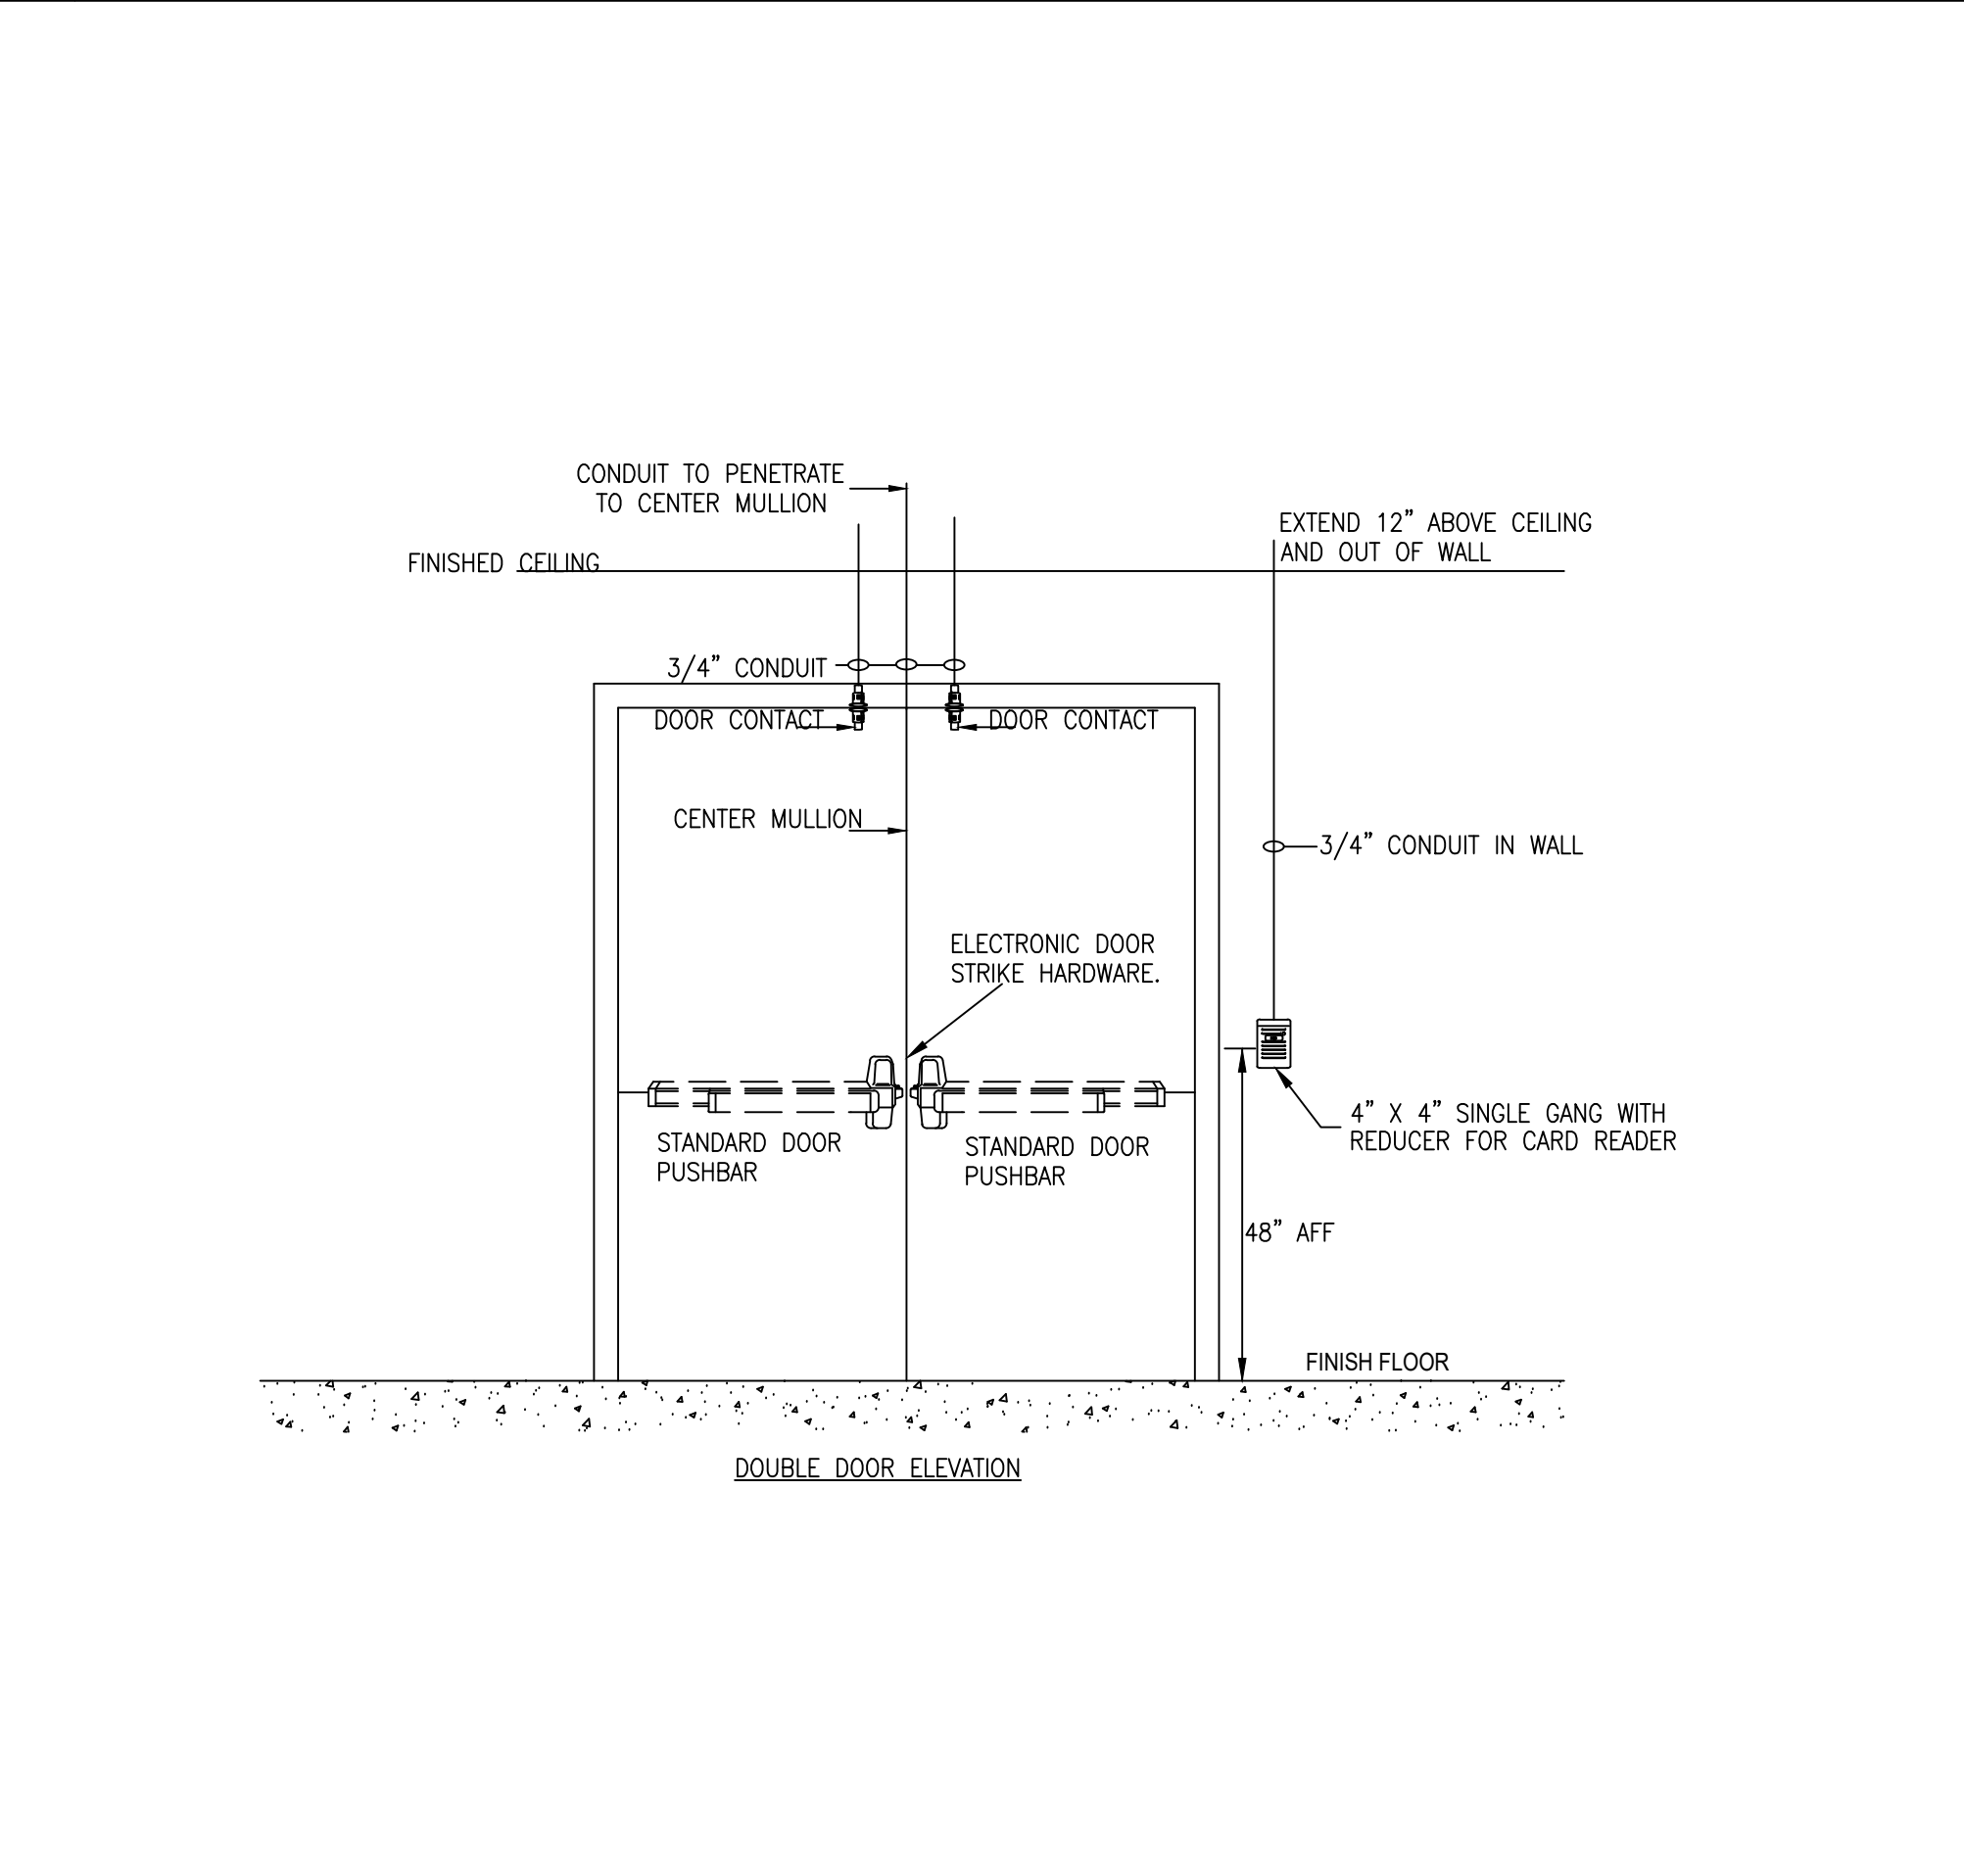


06 DOUBLE DOOR SECURITY & ACCESS CONTROL

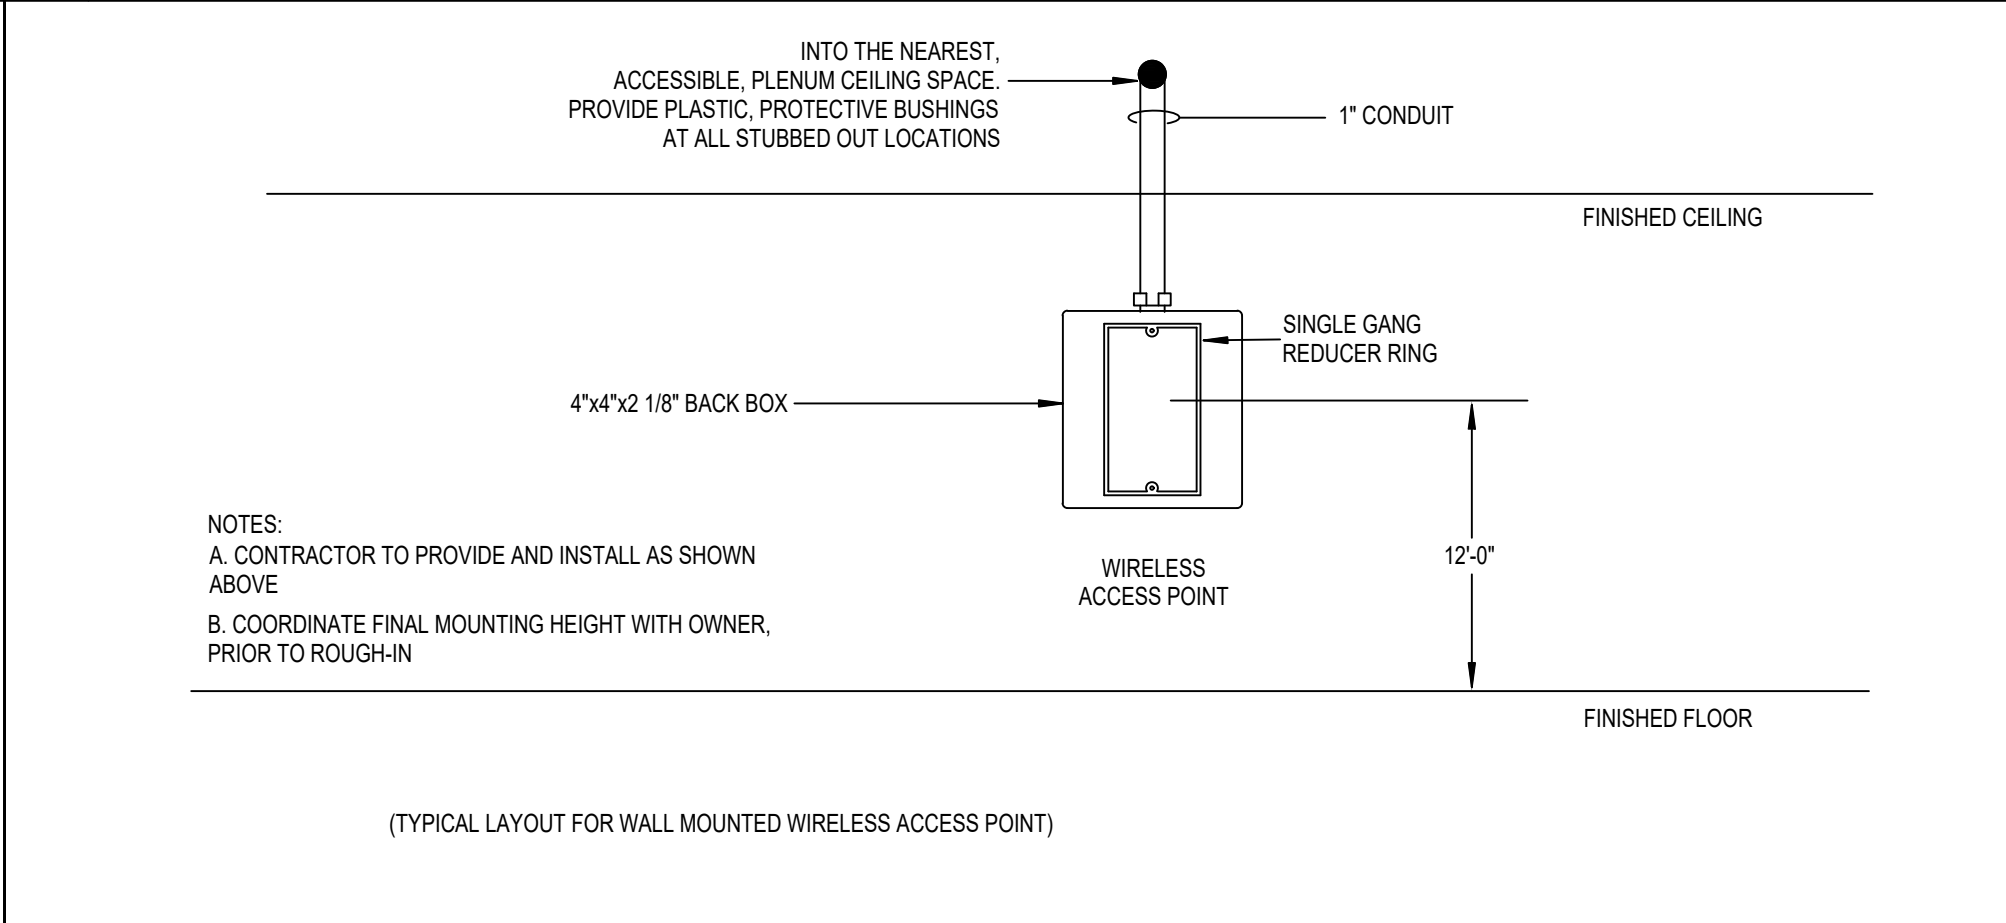


07 RACEWAY DETAIL - WALL MOUNTED WIRELESS AP NOT TO SCALE

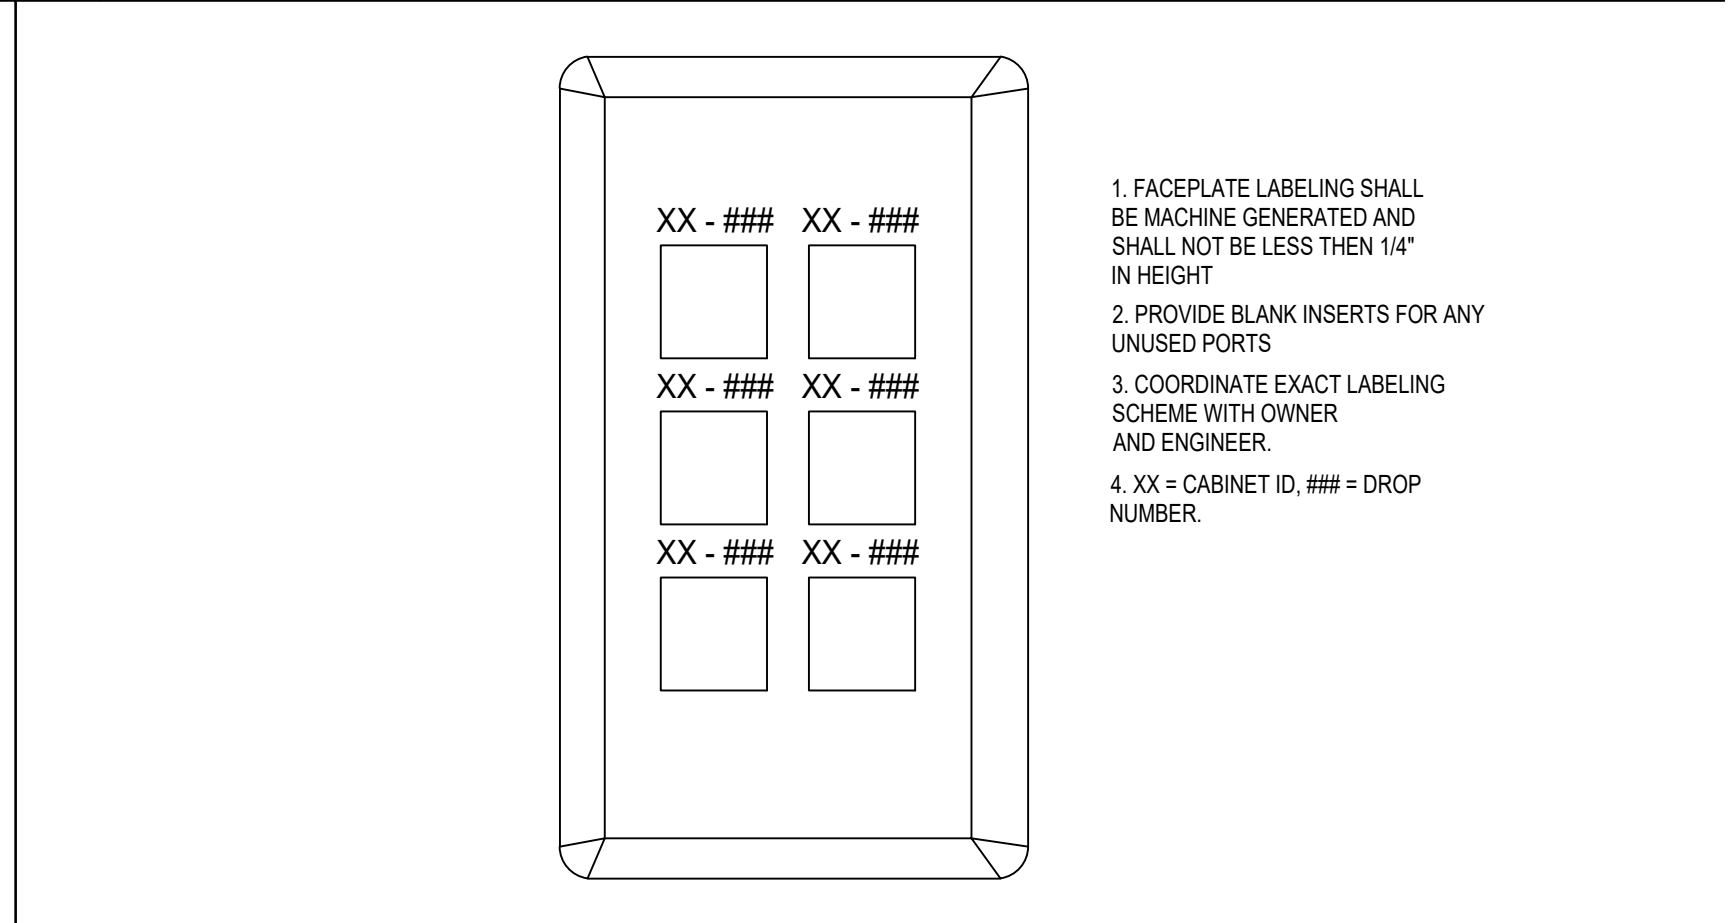

08 FACEPLATE LABEL DETAIL N

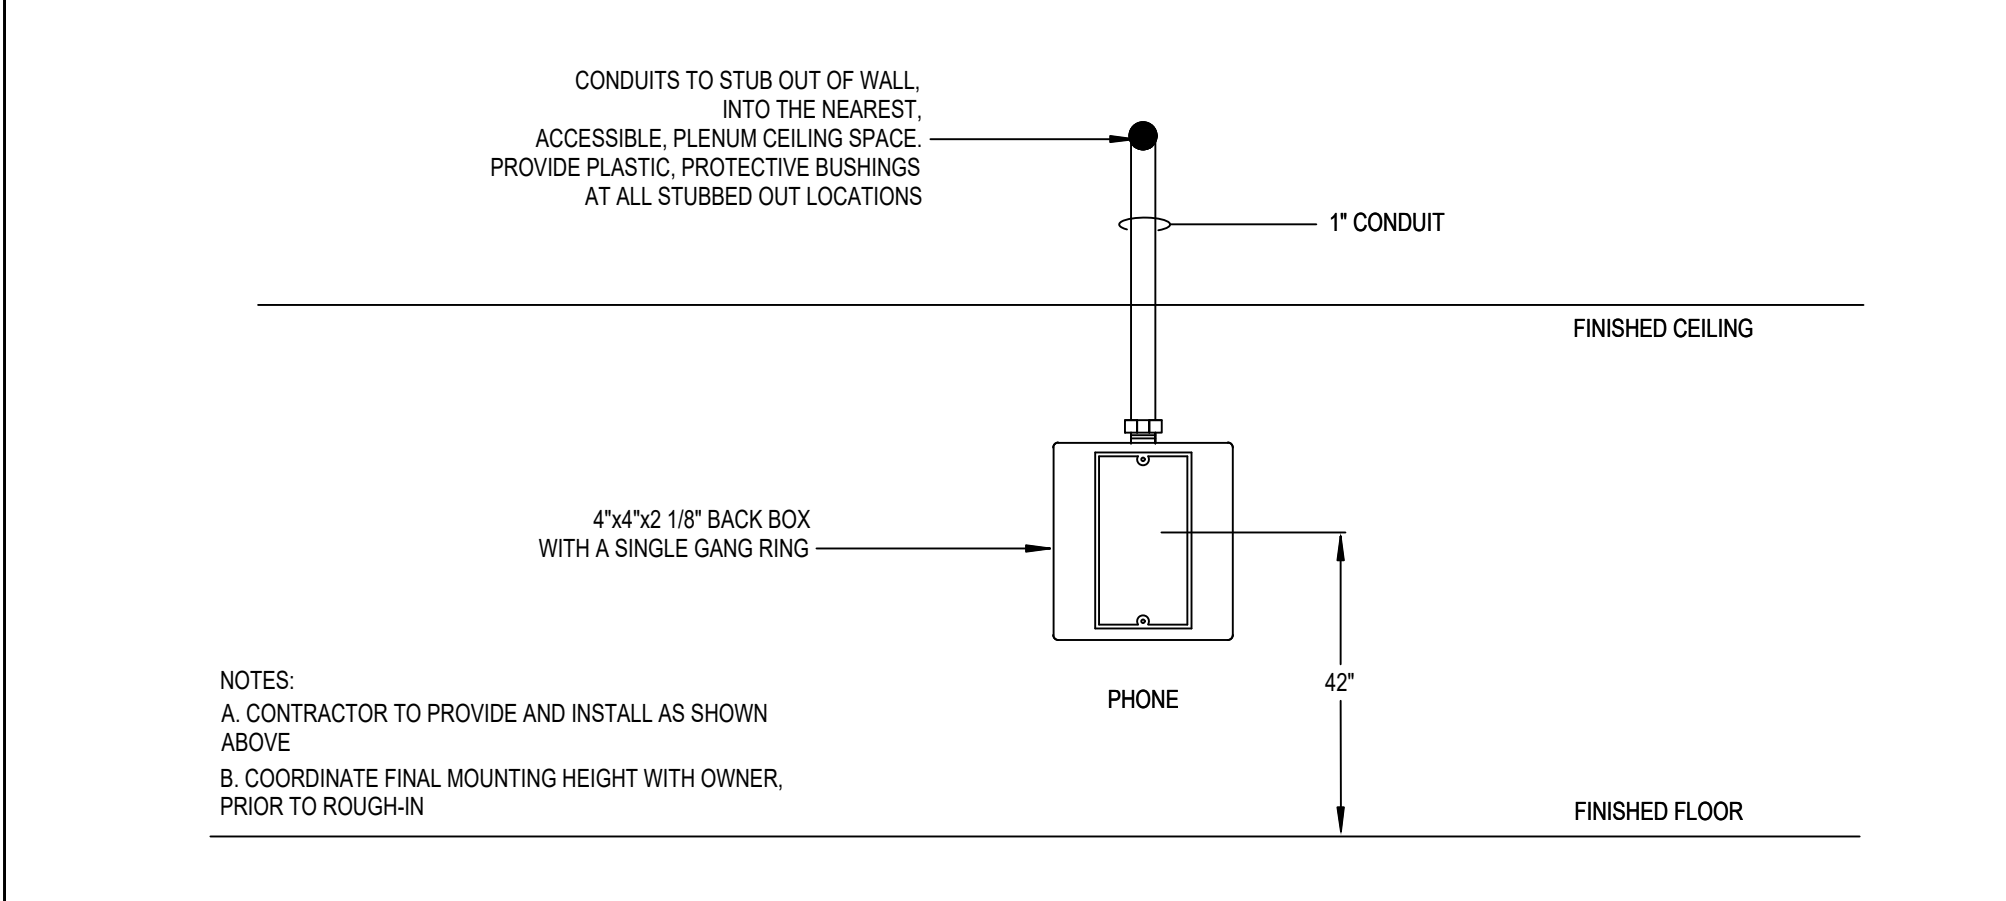

09 RACEWAY DETAIL - WALL MOUNTED TELEPHONE NOT TO SCALE

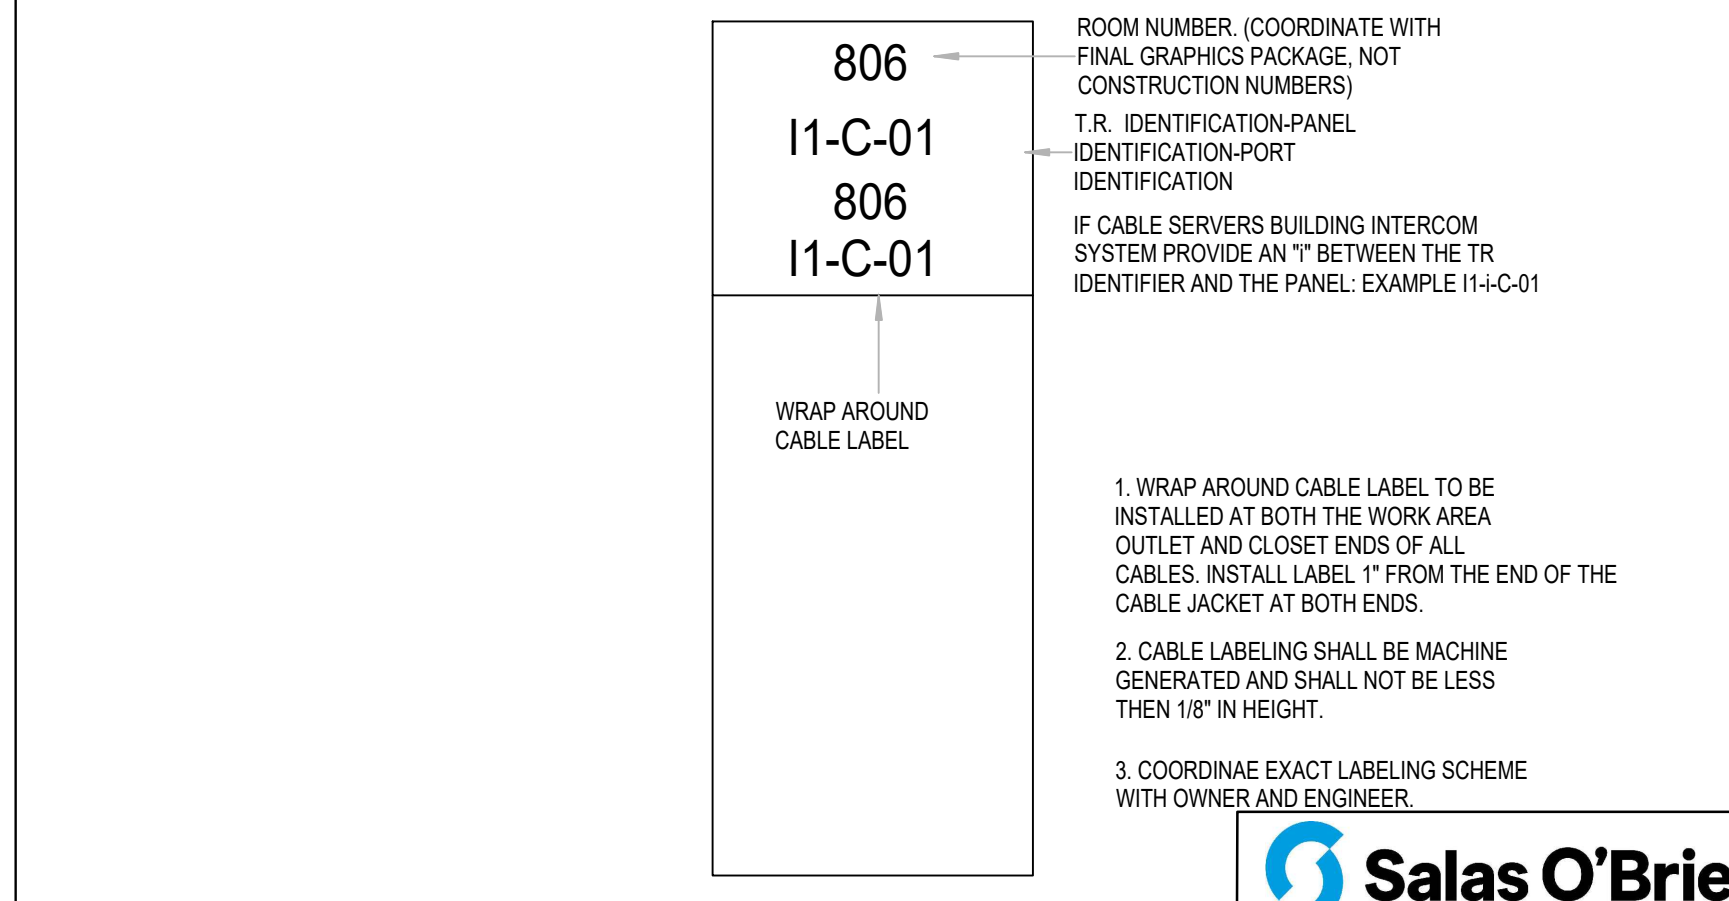

10 CABLE LABEL DETAIL

Salas O'Brien
2600 Van Buren St., Suite 2635
Norman, OK 73072
Salas O'Brien Registration: CA# 7058
Expiration Date: 6/30/2025
Salas O'Brien Project Number: 2023-02792-00