

 
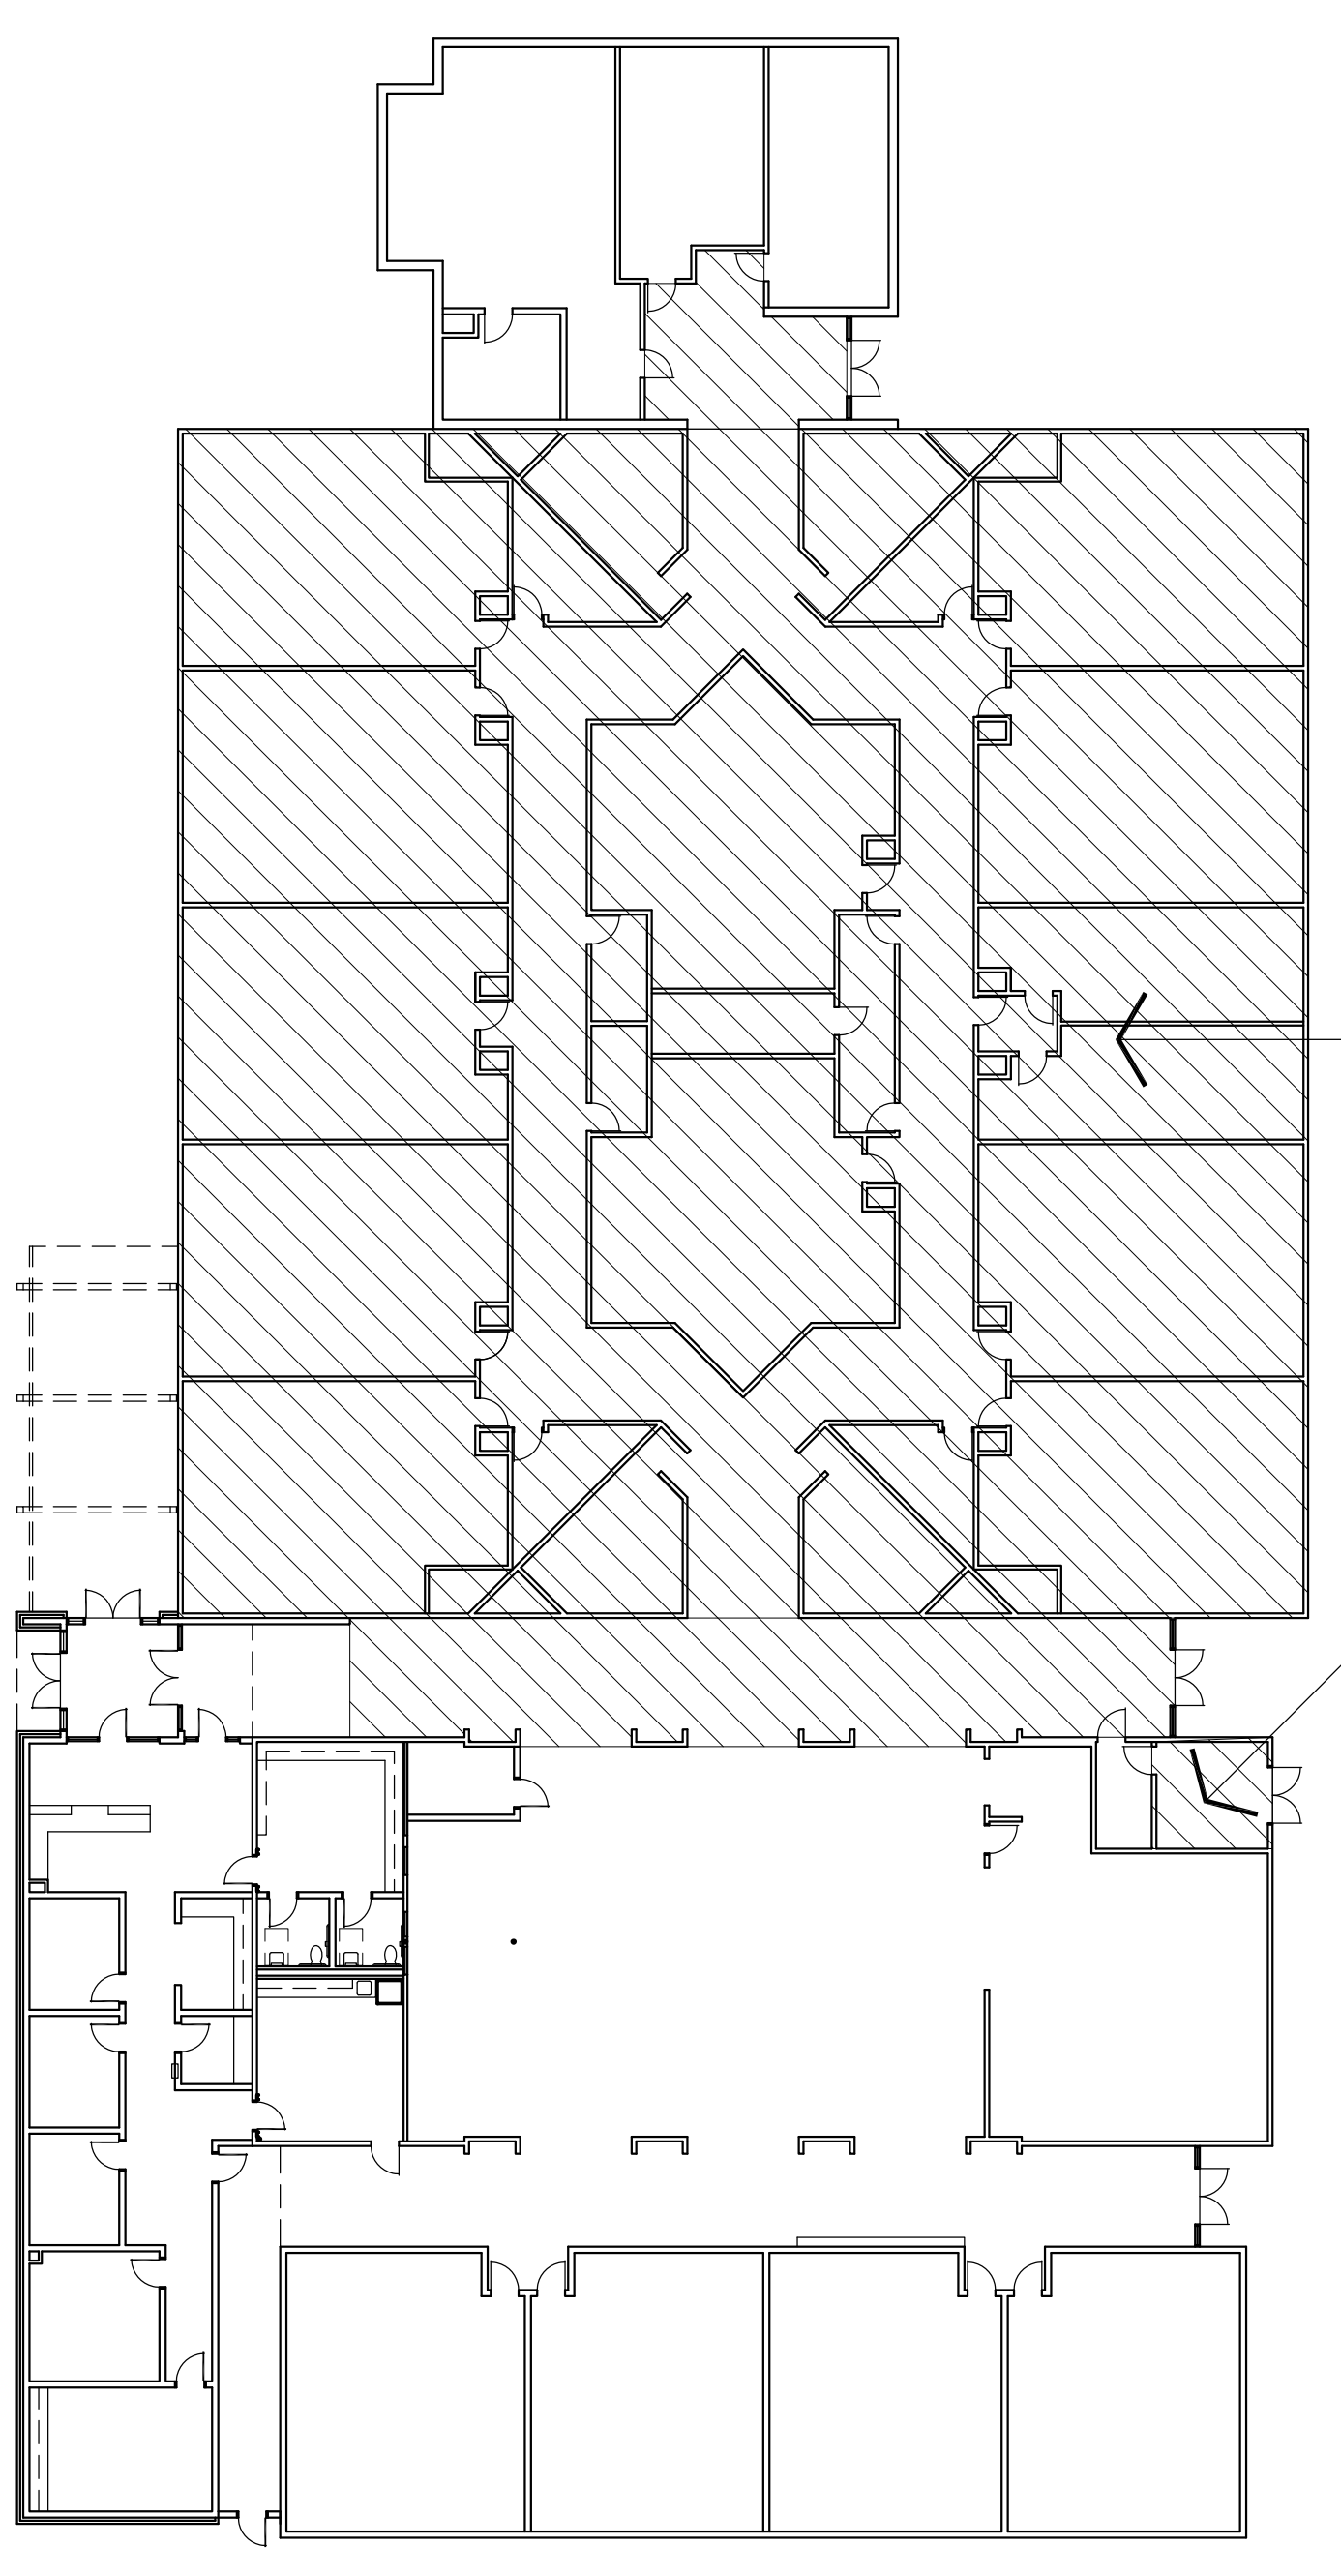


AREA TO  
RECEIVE WORK

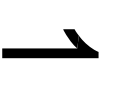

OVERALL FLOOR PLAN  
1" = 20'-0"

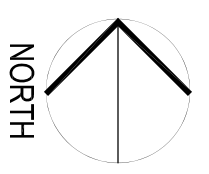

NORTH