



OC _____
 drawn by _____
 MA _____
 checked by _____
 date JANUARY 2025
 revisions _____







MOORE
PUBLIC SCHOOLS

KINGSGATE
ELEMENTARY SCHOOL
EXTERIOR UPGRADES

Sheet No.:
A202

OWNERSHIP USE OF DOCUMENTS:
 AGP EXPRESSLY RESERVES ITS
 COPYRIGHT AND OTHER PROPERTY
 RIGHTS OF ALL PLANS AND DRAWINGS
 DESIGNED AND/OR PRODUCED. PLANS
 AND DRAWINGS ARE NOT TO BE
 REPRODUCED IN ANY FORM OR MANNER
 WITHOUT THE EXPRESS WRITTEN
 CONSENT OF AGP.

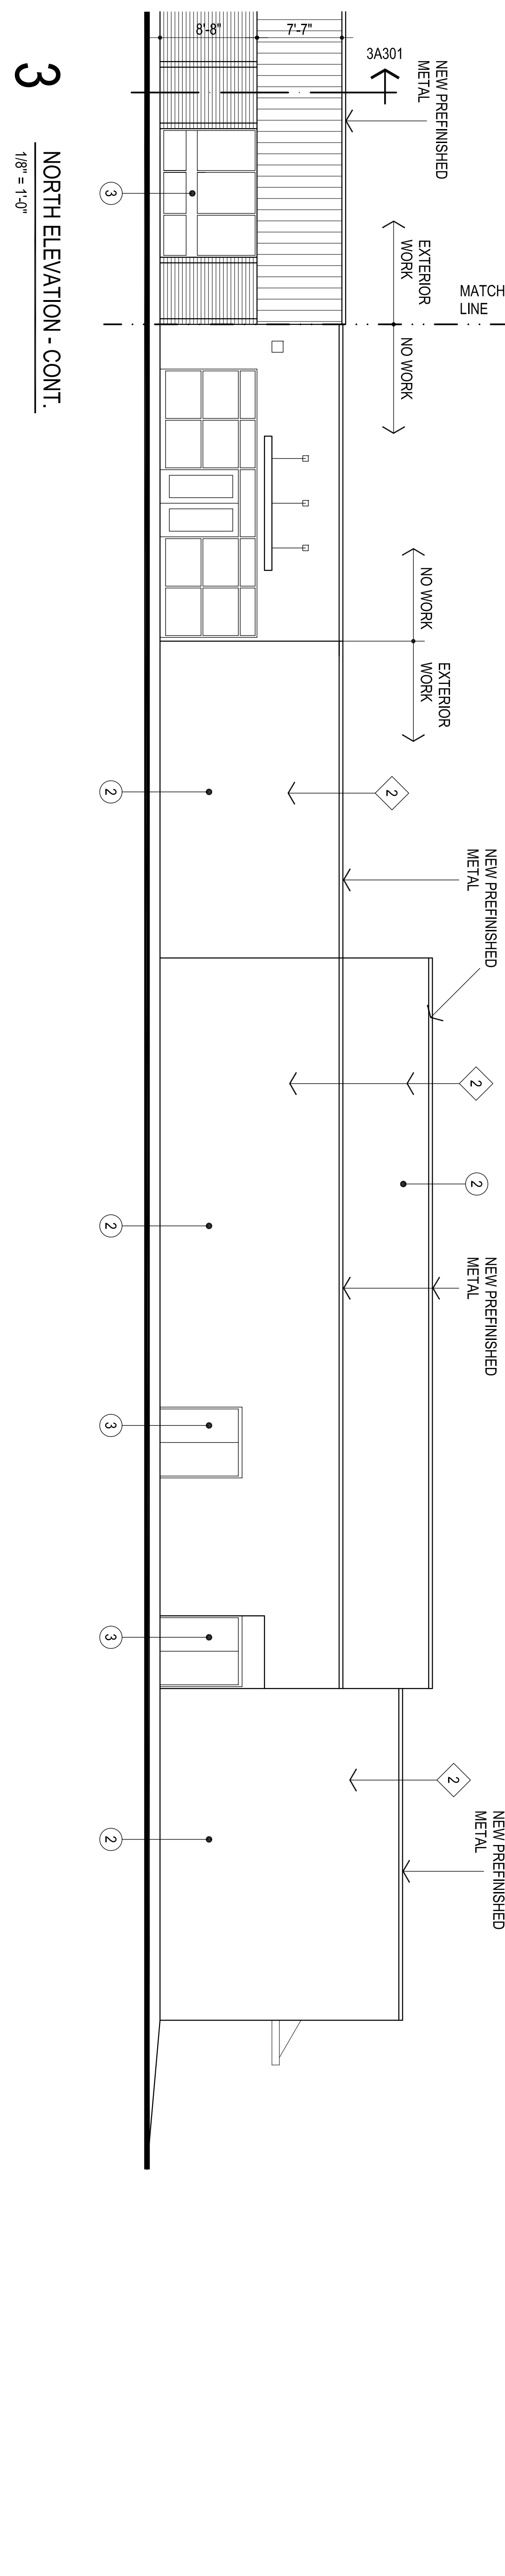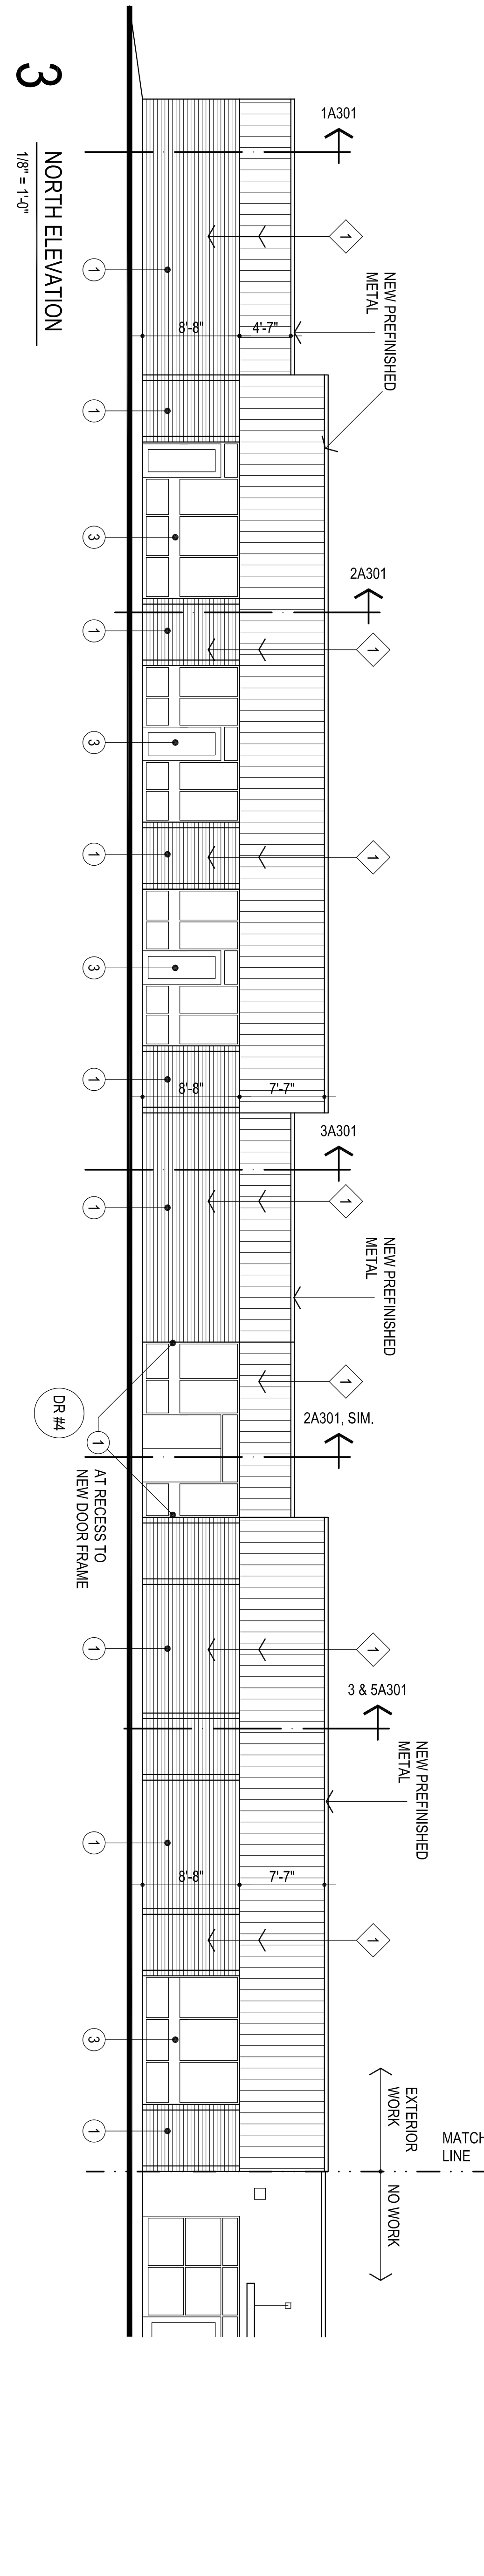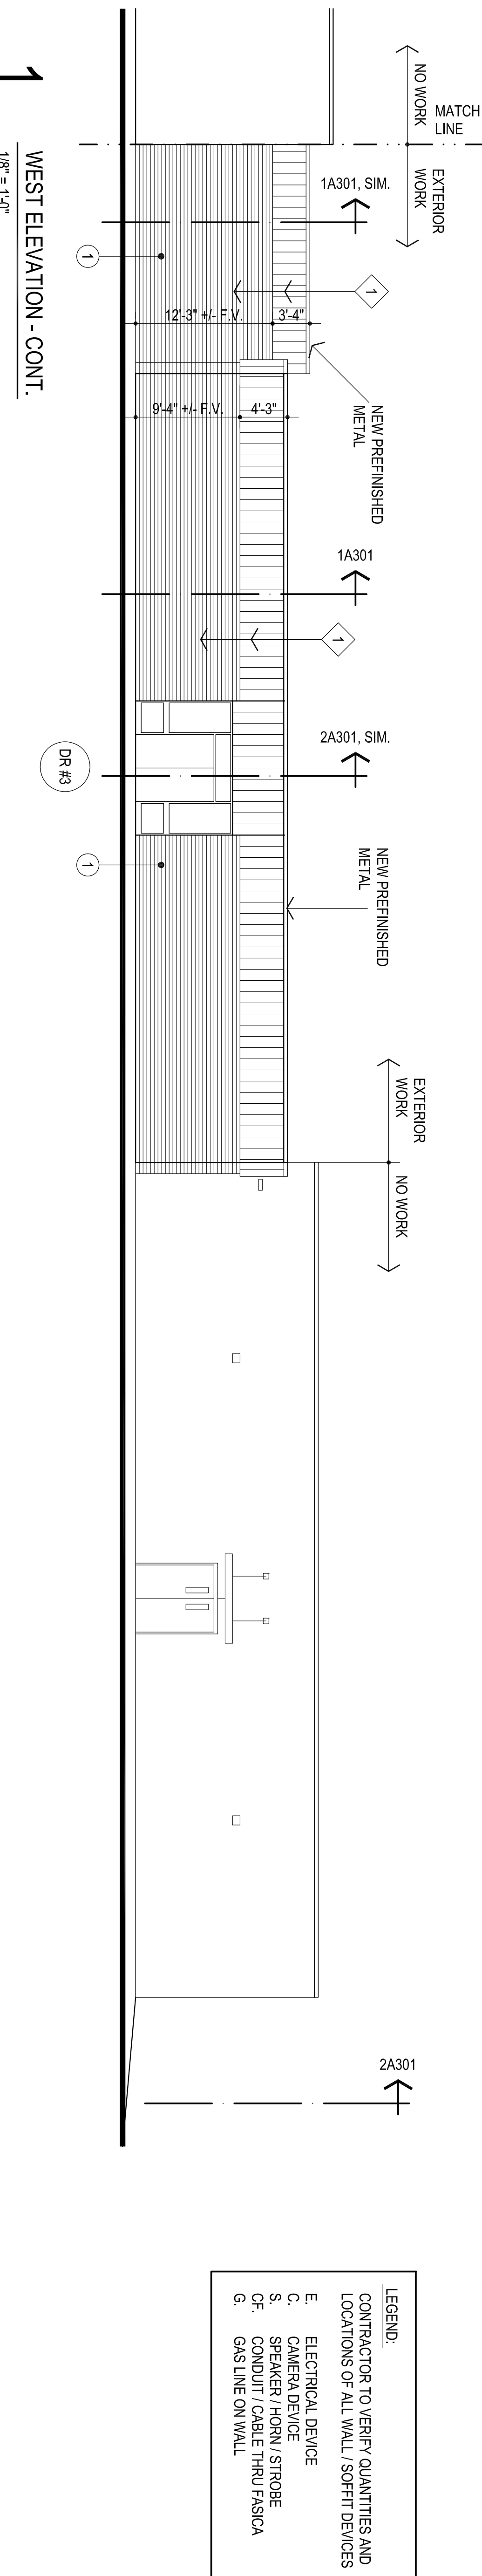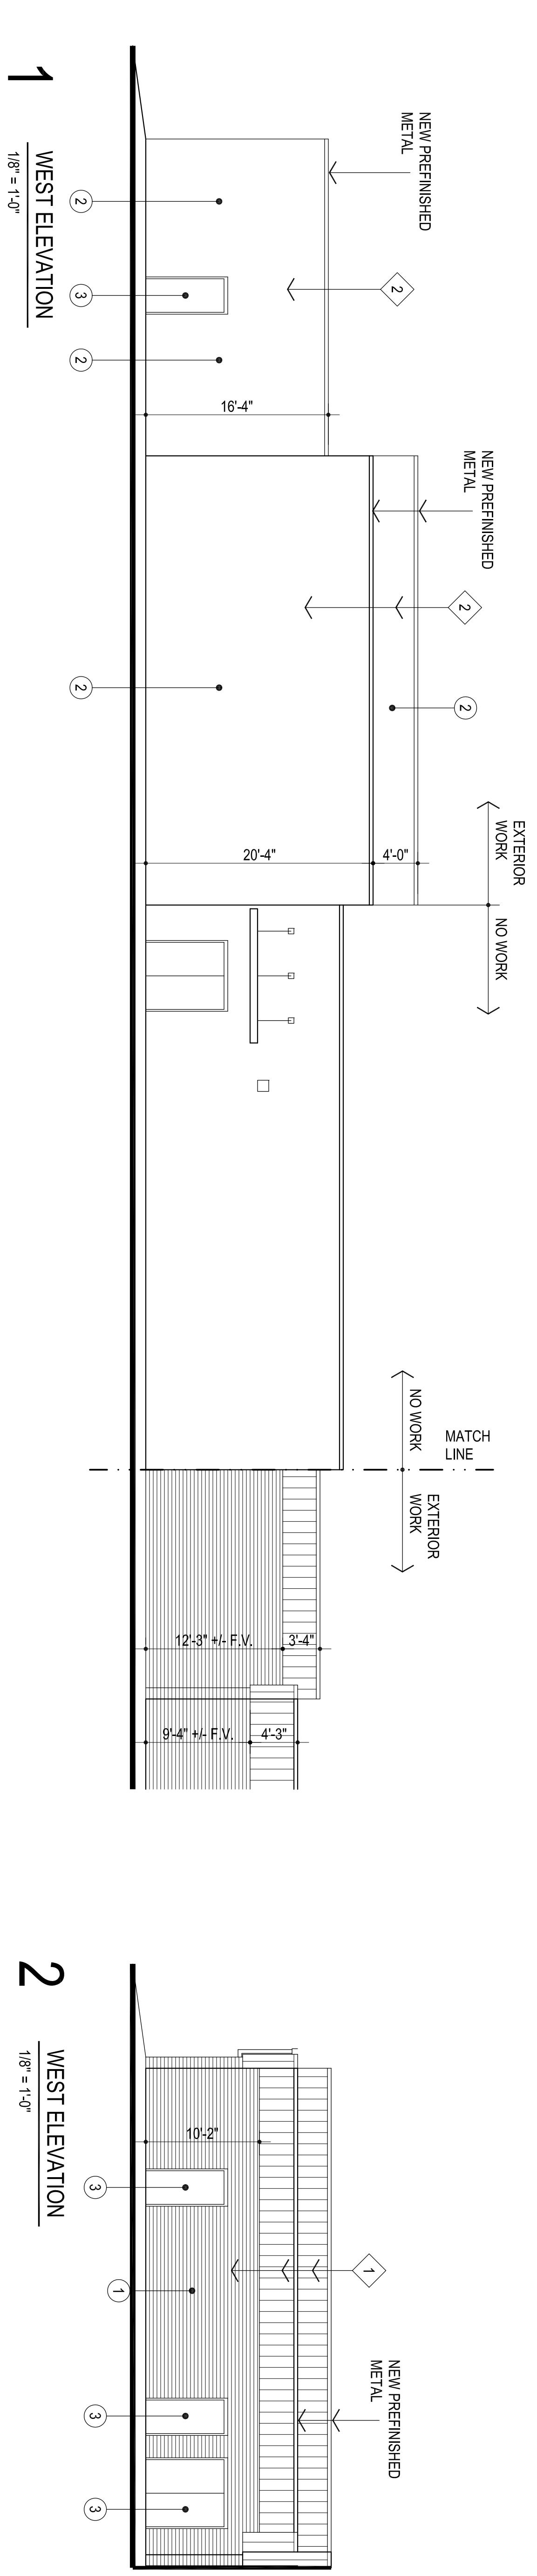

LEGEND:
 CONTRACTOR TO VERIFY QUANTITIES AND
 LOCATIONS OF ALL WALL / SOFFIT DEVICES

- E. ELECTRICAL DEVICE
- C. CAMERA DEVICE
- S. SPEAKER / HORN / STROBE
- CF. CONDUIT / CABLE THRU FASICA
- G. GAS LINE ON WALL