


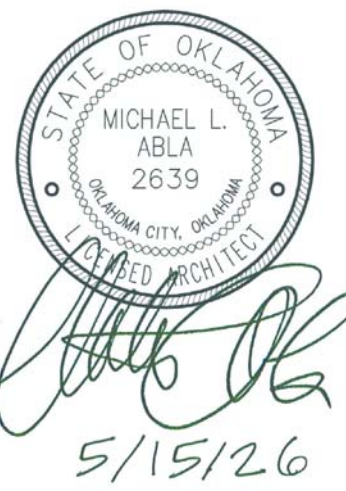

CG	_____
drawn by	_____
MA	_____
checked by	_____
MAY 2026	_____
date	_____
revisions	_____



MOORE
HIGH SCHOOL
SOFTBALL FENCE


sheet no:

A301

FENCE SECTIONS


OWNERSHIP USE OF DOCUMENTS:

AGP EXPRESSLY RESERVES ITS
COPYRIGHT AND OTHER PROPERTY
RIGHTS OF ALL PLANS AND DRAWINGS
DESIGNED AND/OR PRODUCED. PLANS
AND DRAWINGS ARE NOT TO BE
REPRODUCED IN ANY FORM OR MANNER
WITHOUT THE EXPRESSED WRITTEN
CONSENT OF AGP.

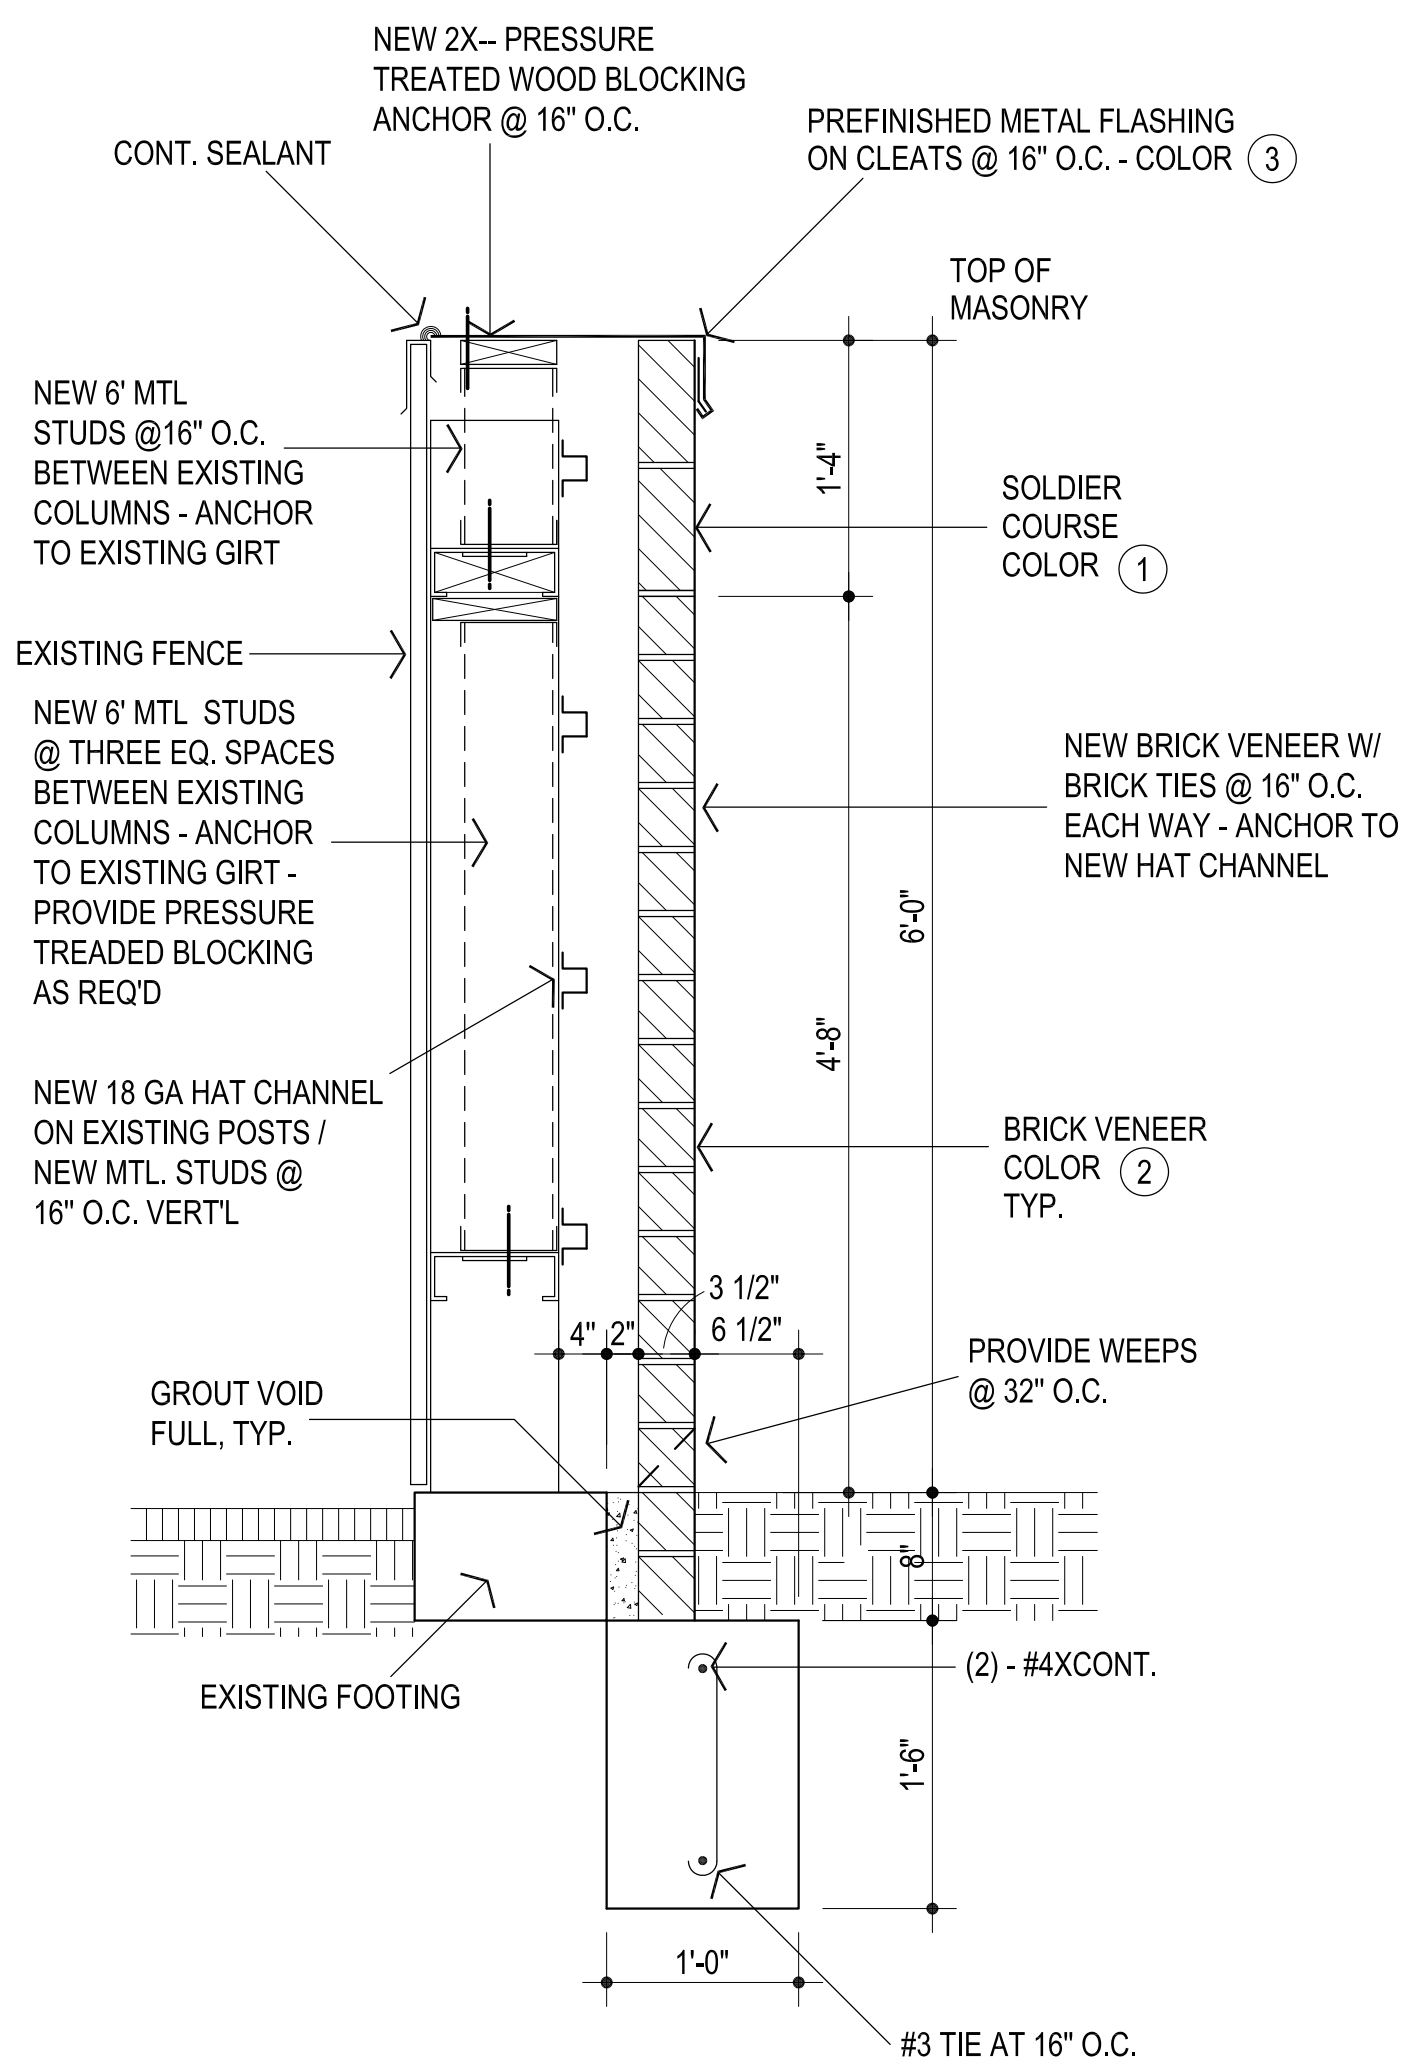


SECTION BTWN EXISTING
COLUMNS @ 6' FENCE

1" = 1'-0"

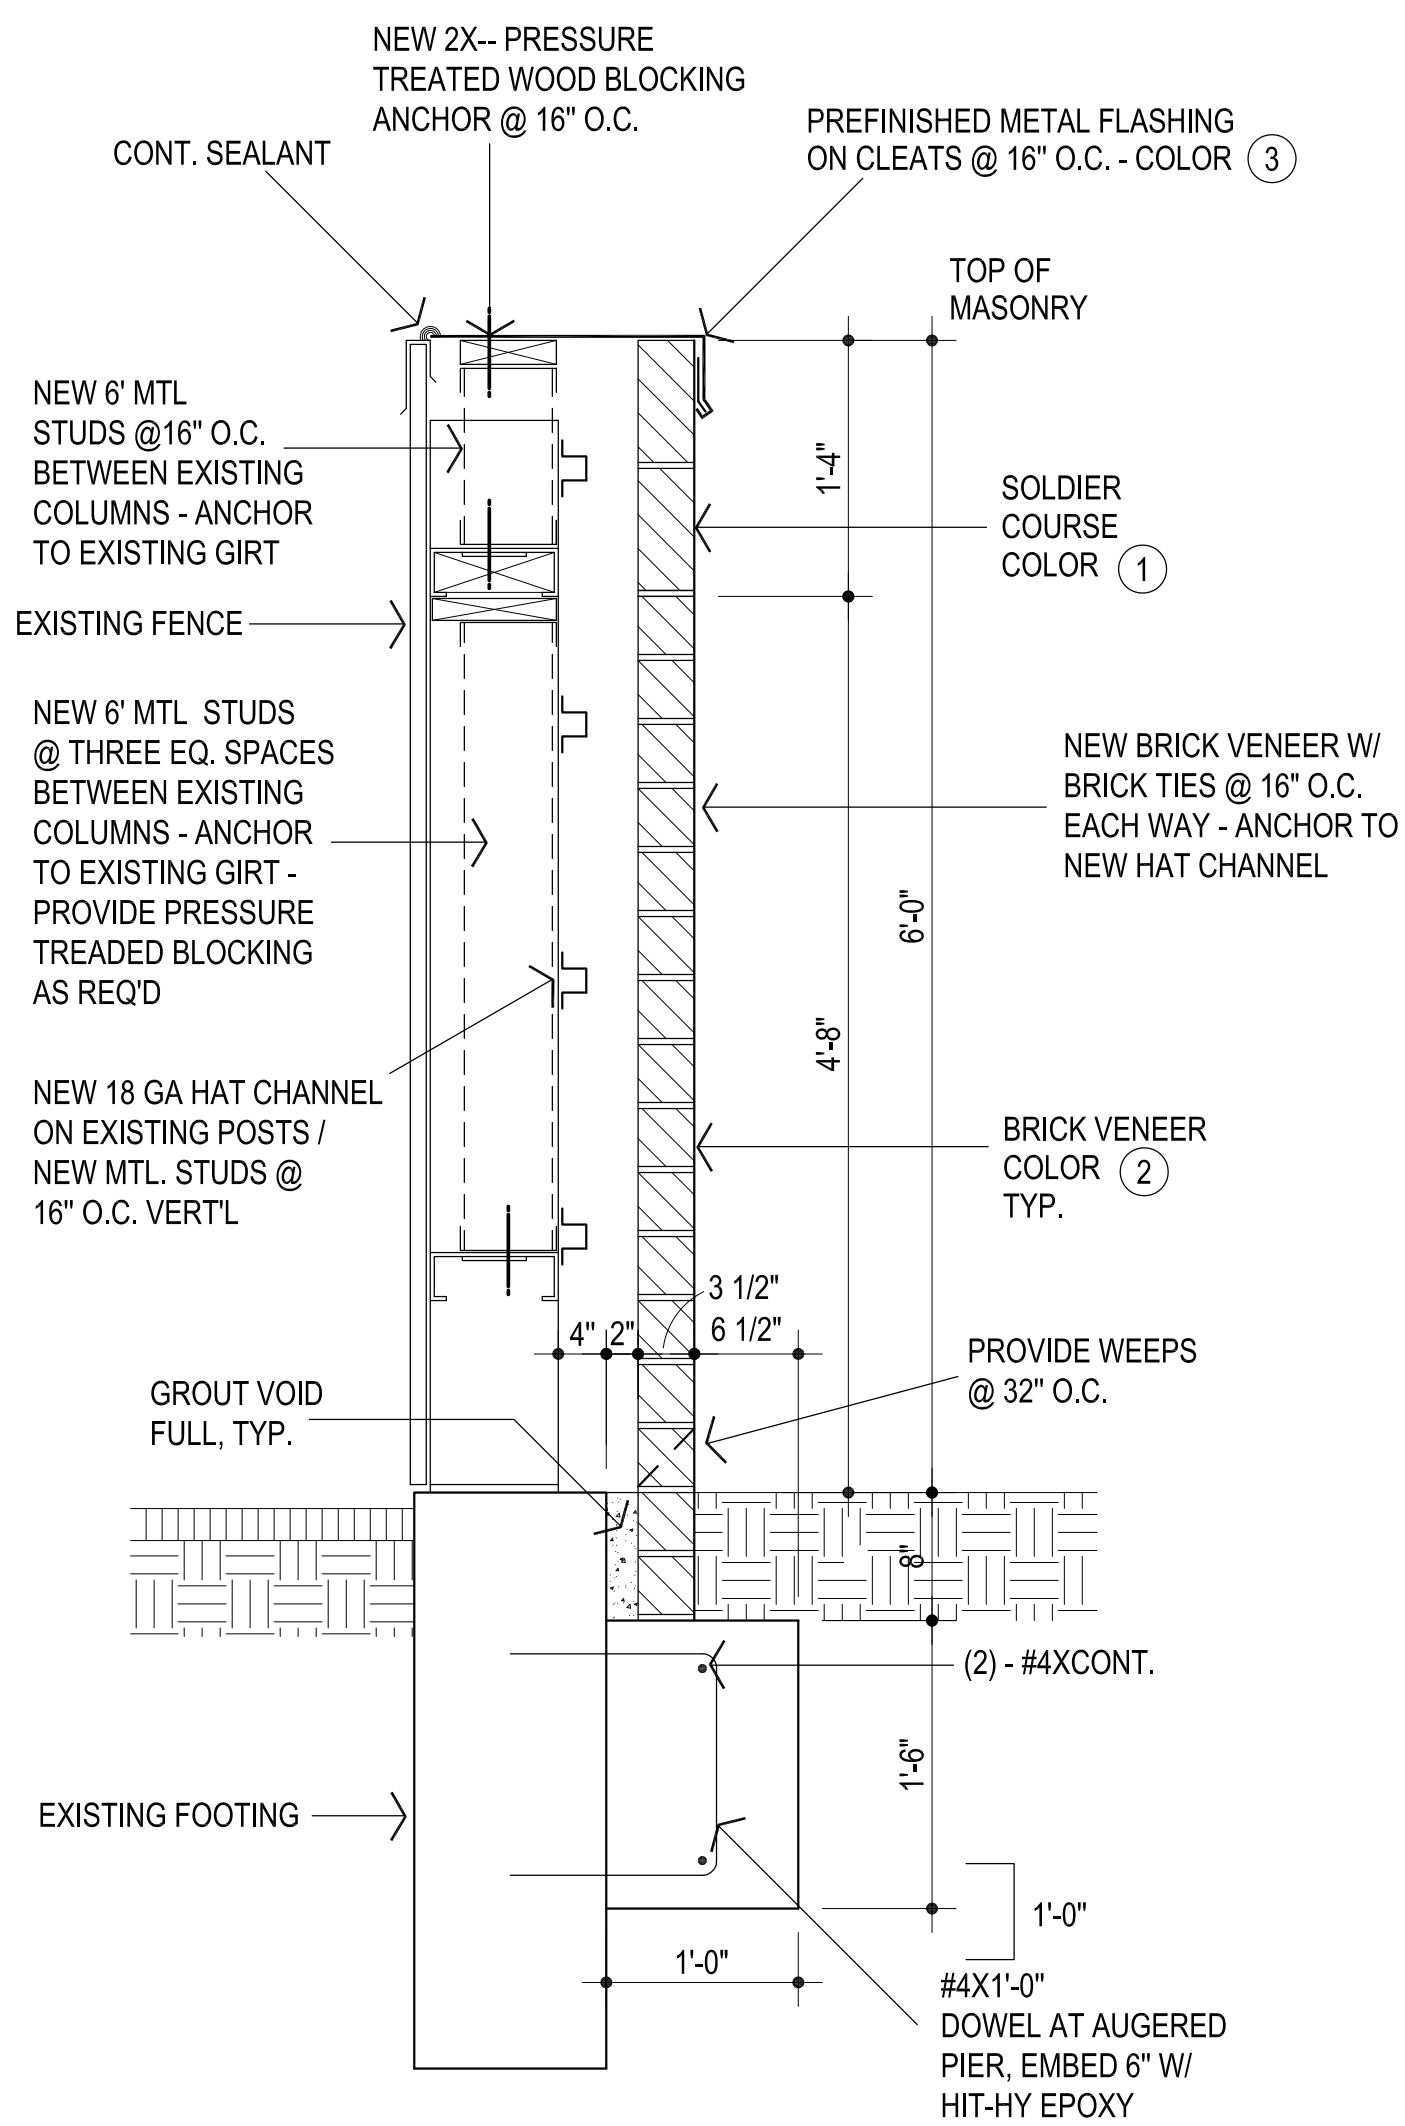


SECTION AT EXISTING
COLUMNS @ 6' FENCE

1" = 1'-0"

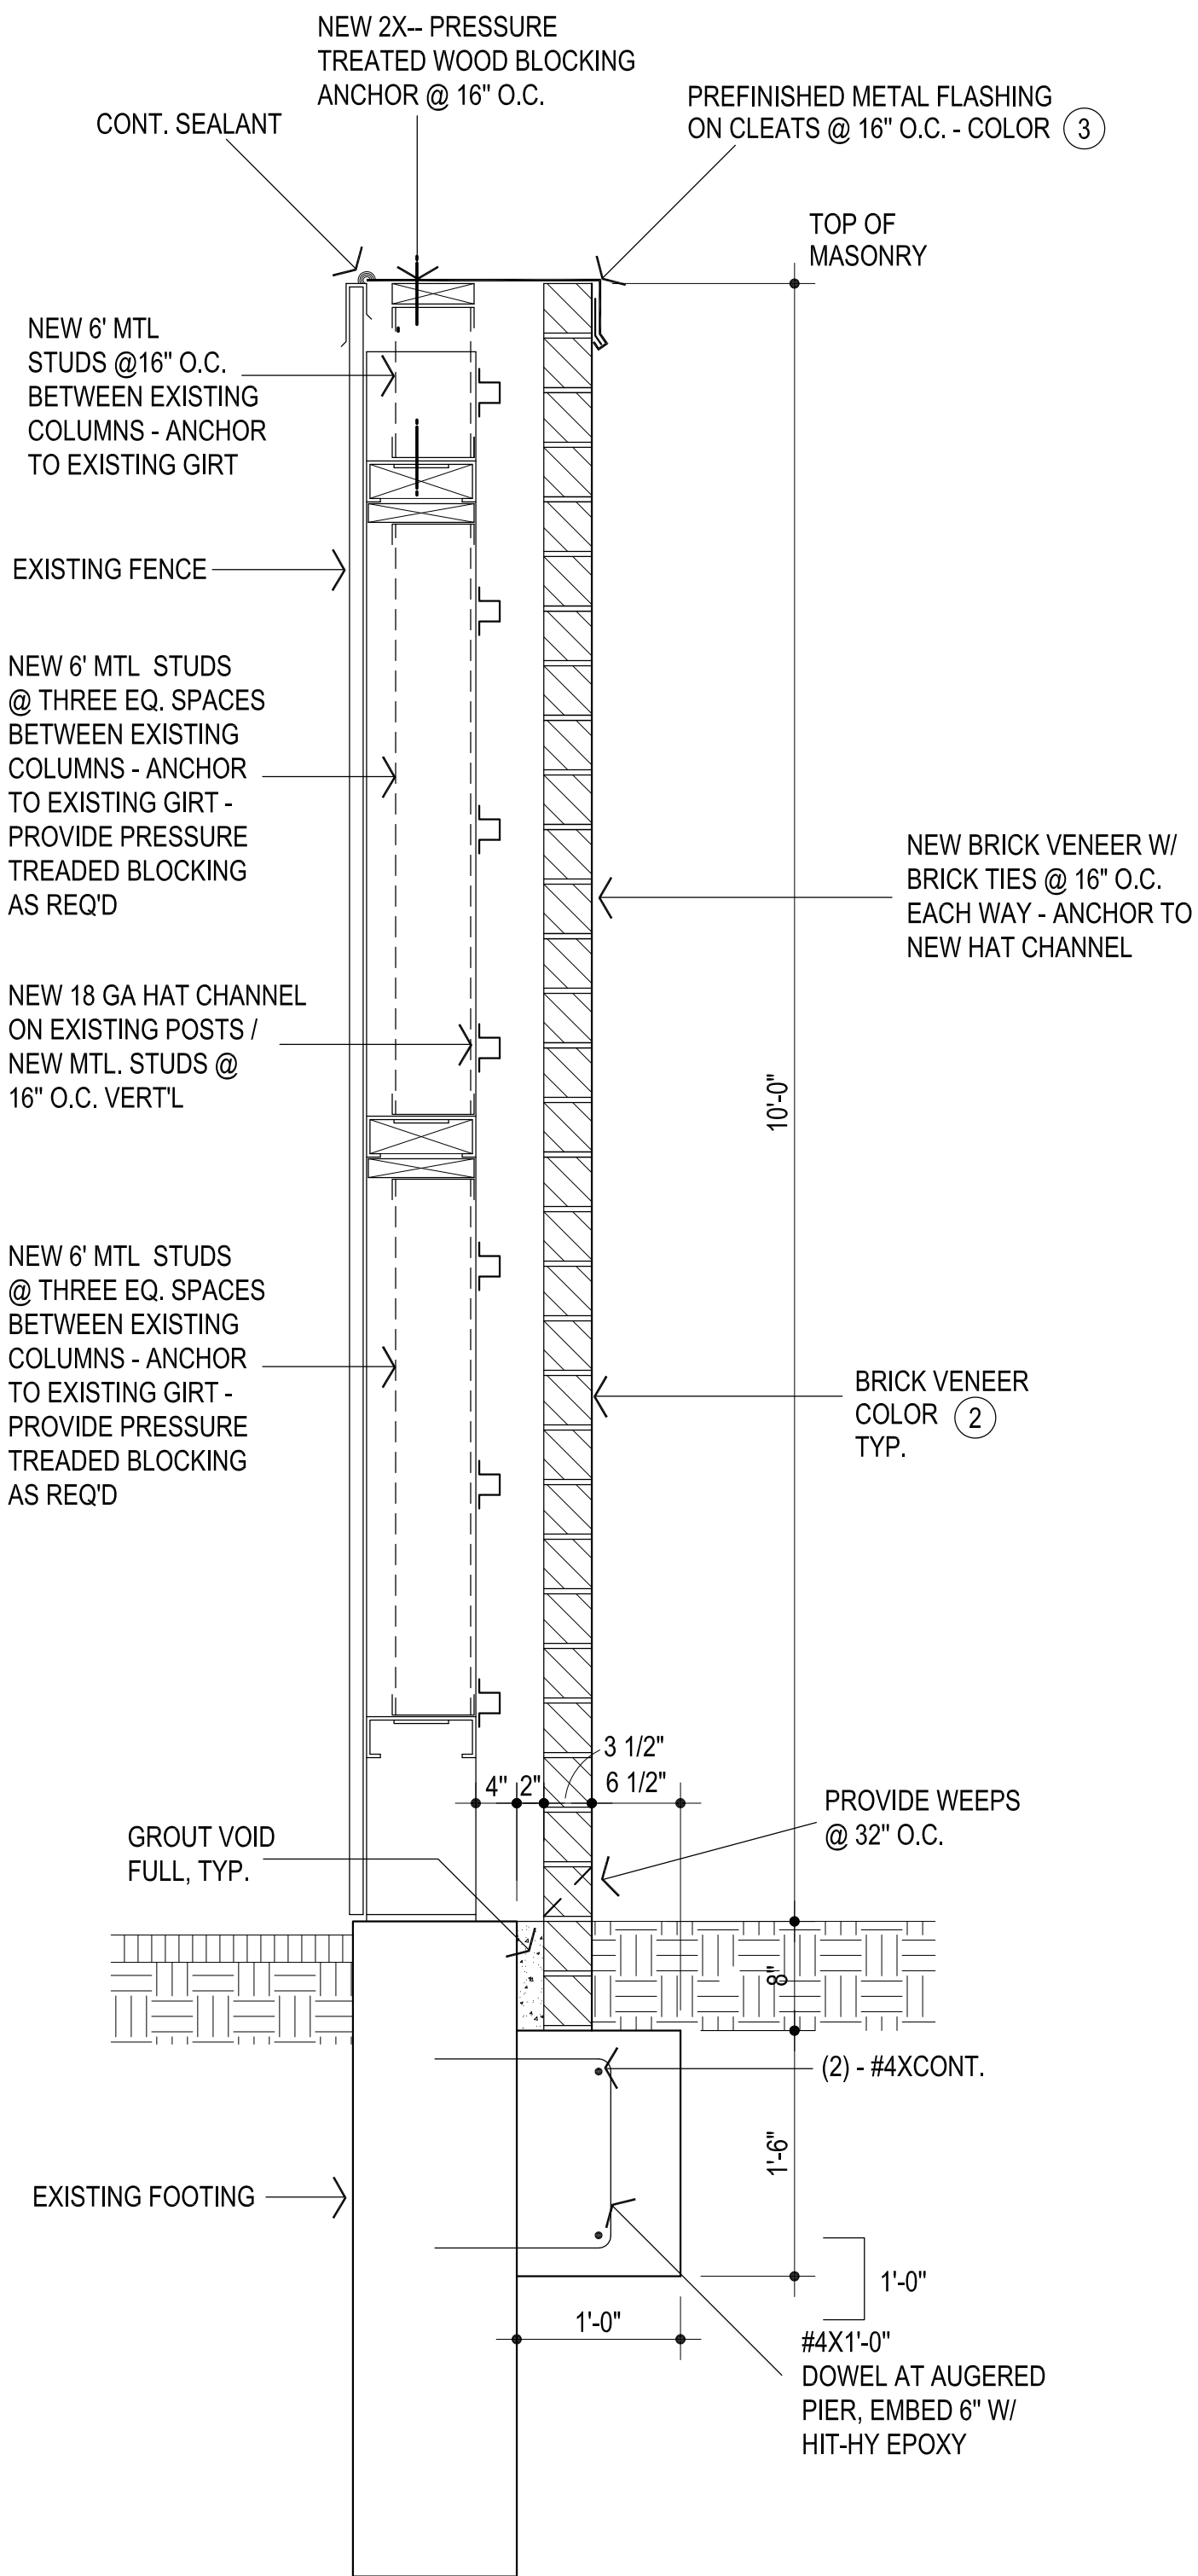

SECTION AT EXISTING
COLUMNS @ 10' FENCE

1" = 1'-0"

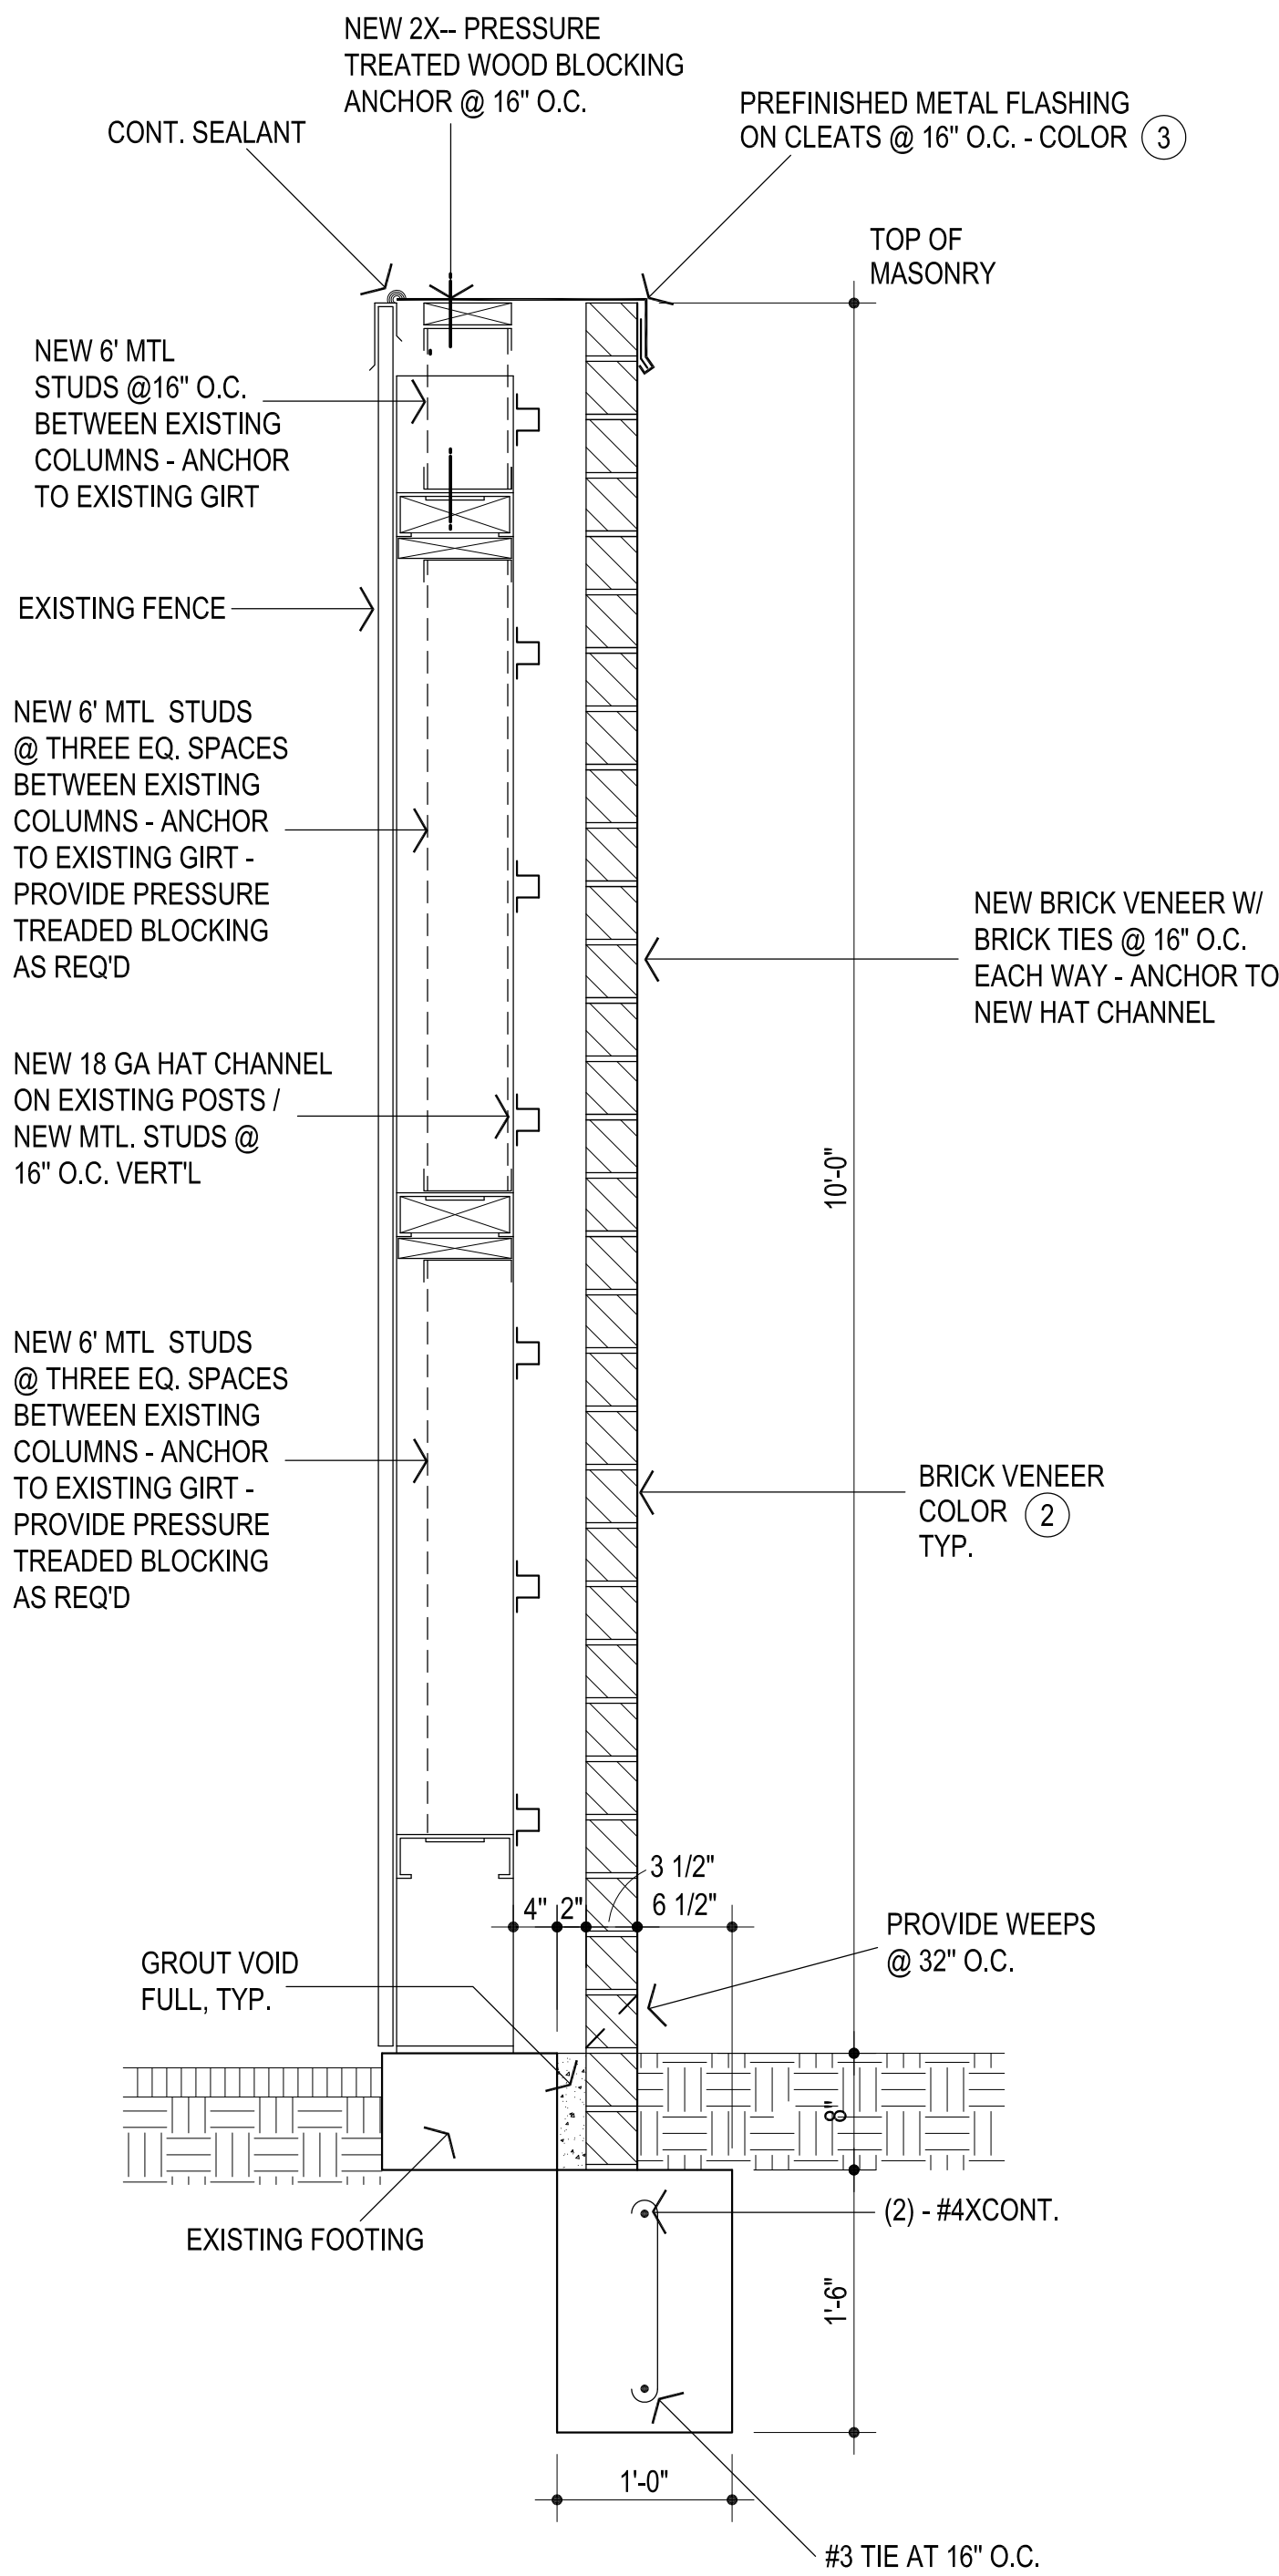

SECTION BTWN EXISTING
COLUMNS @ 10' FENCE

1" = 1'-0"