



CS
drawn by _____
MA
checked by _____
MARCH 2022
date _____
revisions _____

MOORE PUBLIC SCHOOLS
BOARD OF EDUCATION
MOORE, OKLAHOMA




CLASSROOM ADDITION
MOORE WEST
JUNIOR HIGH SCHOOL

Sheet No.


C301

OWNERSHIP USE OF DOCUMENTS:

AGP EXPRESSLY RESERVES ITS
COPYRIGHT AND OTHER PROPERTY
RIGHTS OF ALL PLANS AND DRAWINGS
DESIGNED AND/OR PRODUCED HEREIN.
NO PARTS OF THIS DOCUMENT SHALL
REPRODUCED IN ANY FORM OR MANNER
WITHOUT THE EXPRESSED WRITTEN
CONSENT OF AGP.

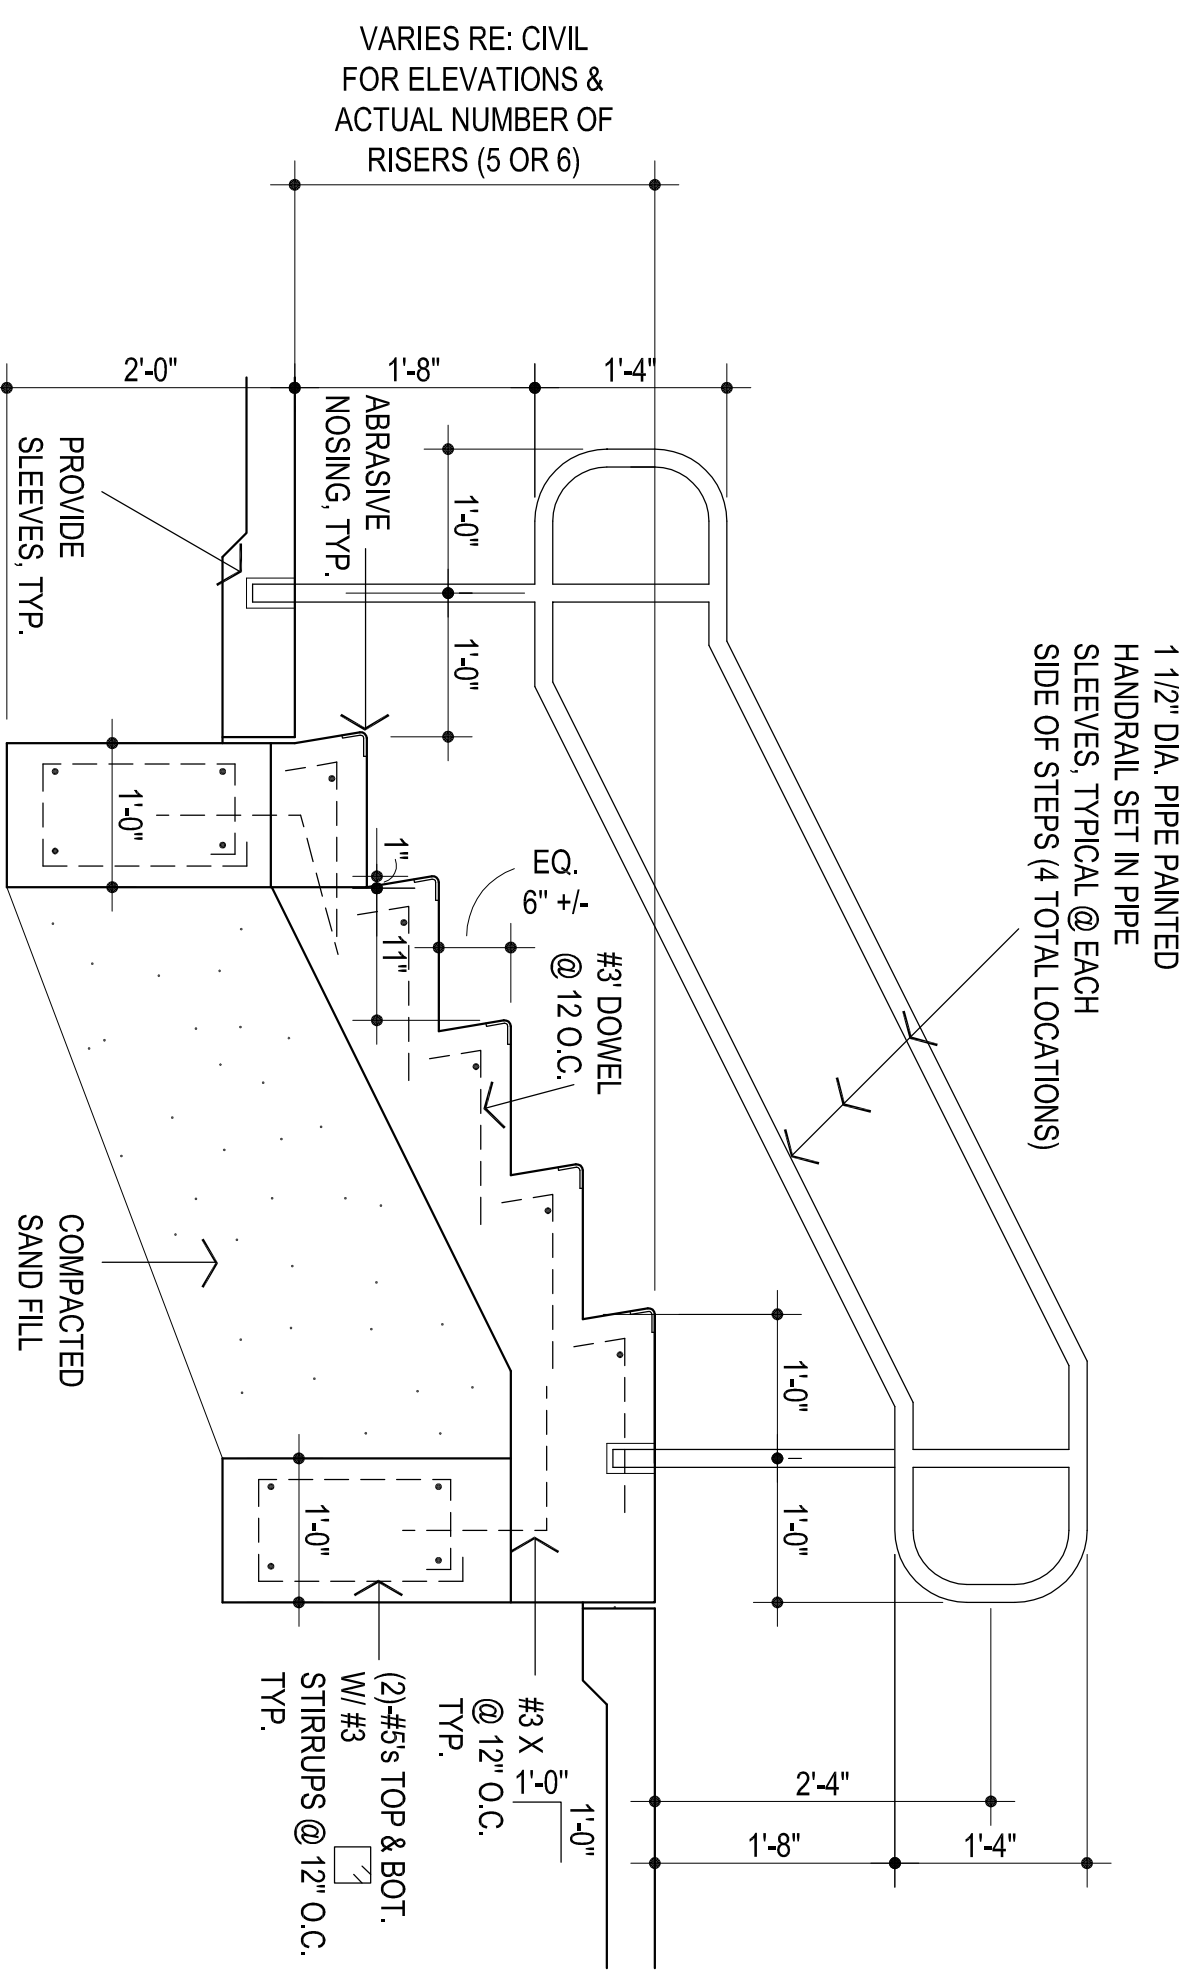

1
STEP SECTION
3/4" = 1'-0"

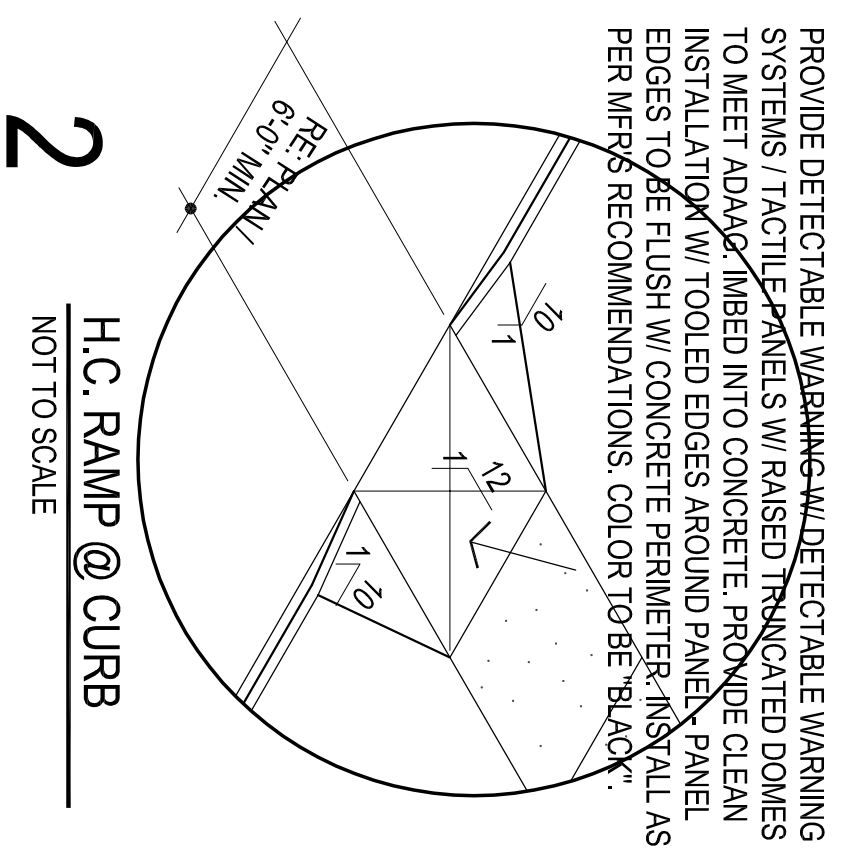

2
H.C. RAMP @ CURB
NOT TO SCALE