



ENLARGED FLOOR PLAN
ROOM # 301, 302, 301a, & 301b

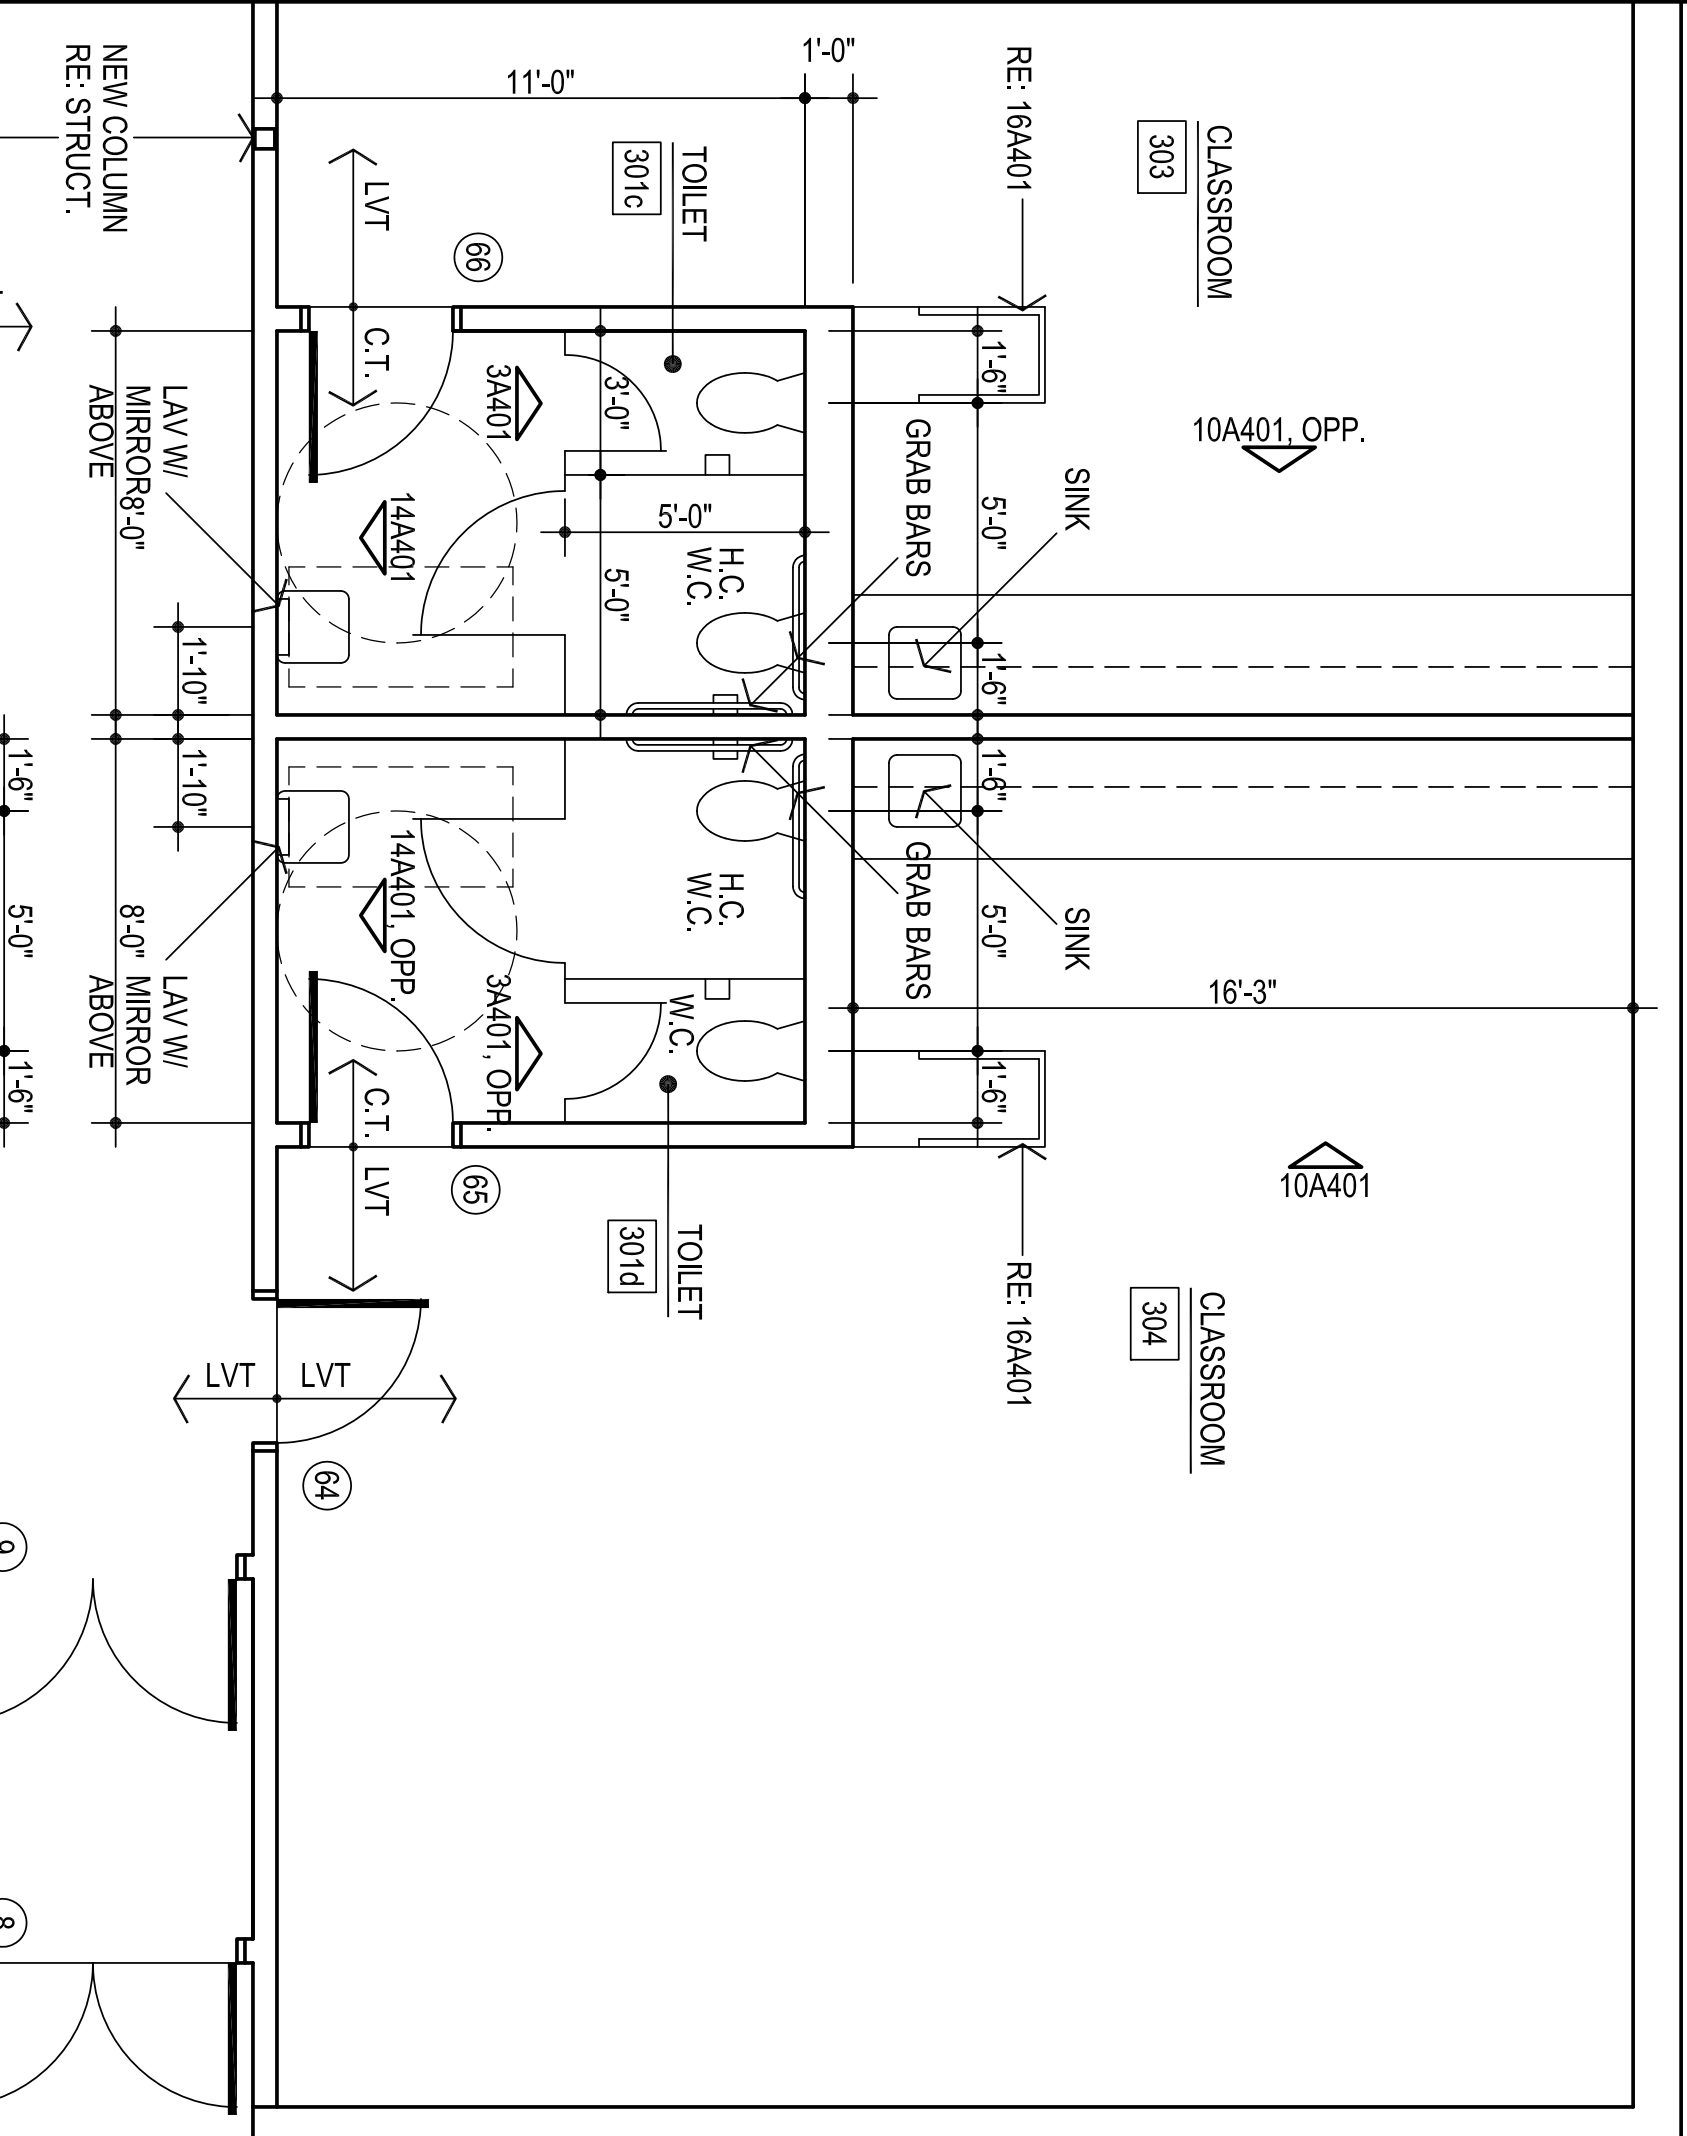

ENLARGED FLOOR PLAN
ROOM # 303, 304, 305, 301c, 301d & 301e

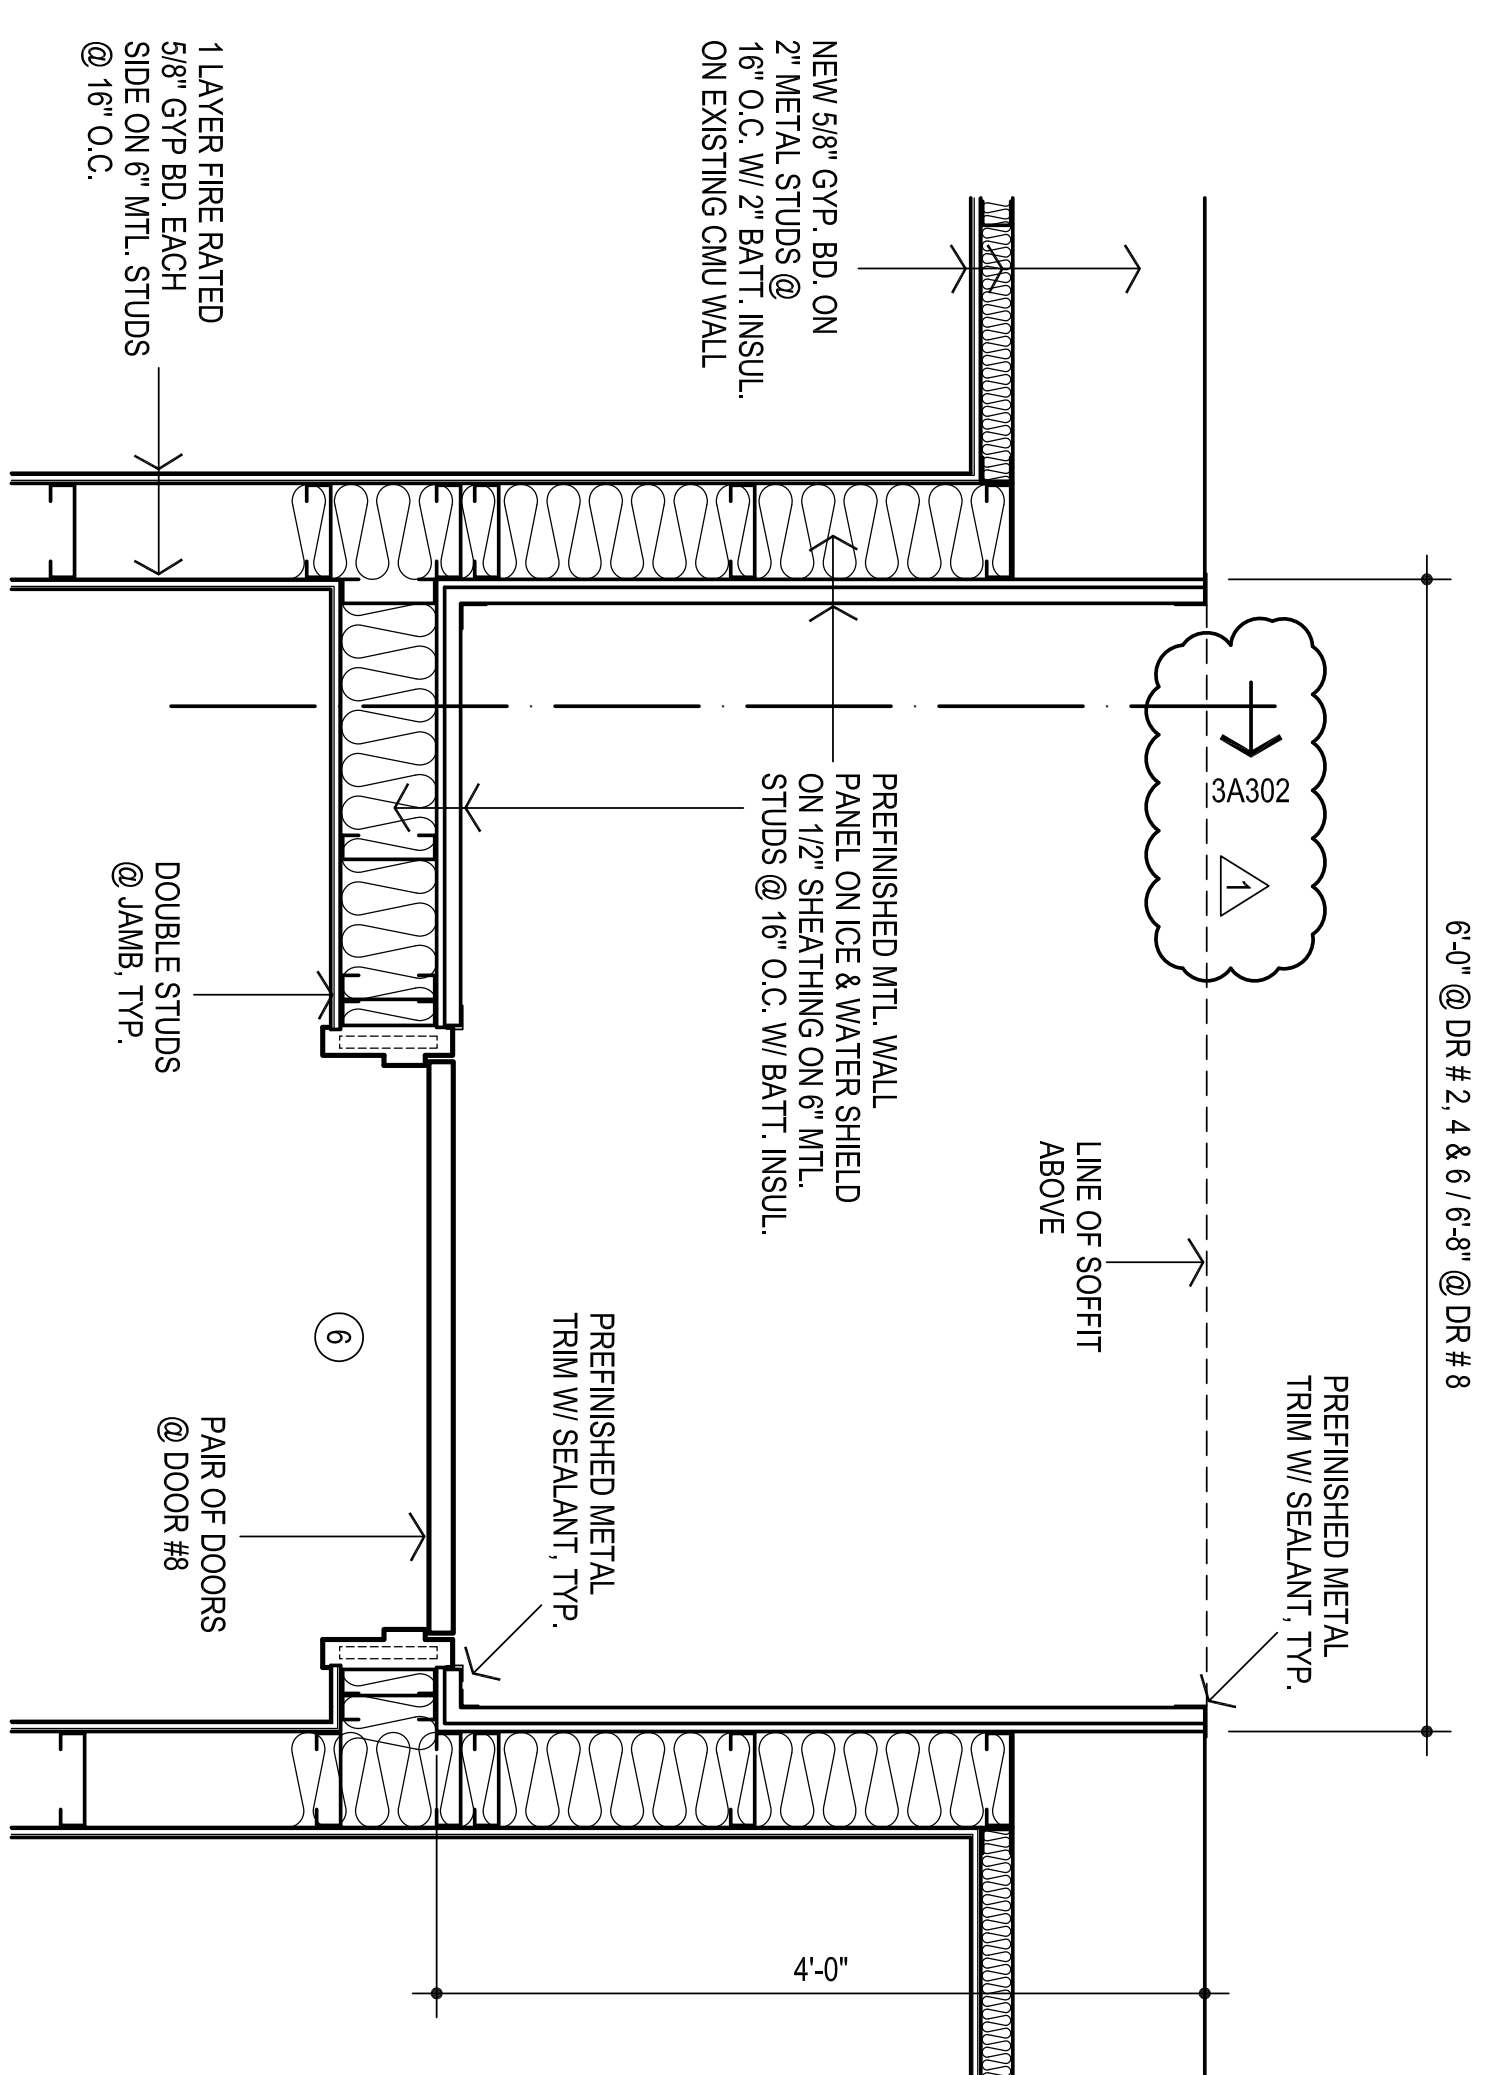

TYPICAL NEW EXT. DOOR & VESTIBULE

