


10/22/24


CG	drawn by
MA	checked by
OCTOBER 2024	date
revisions	
ADDENDUM #1	



Sheet No.:

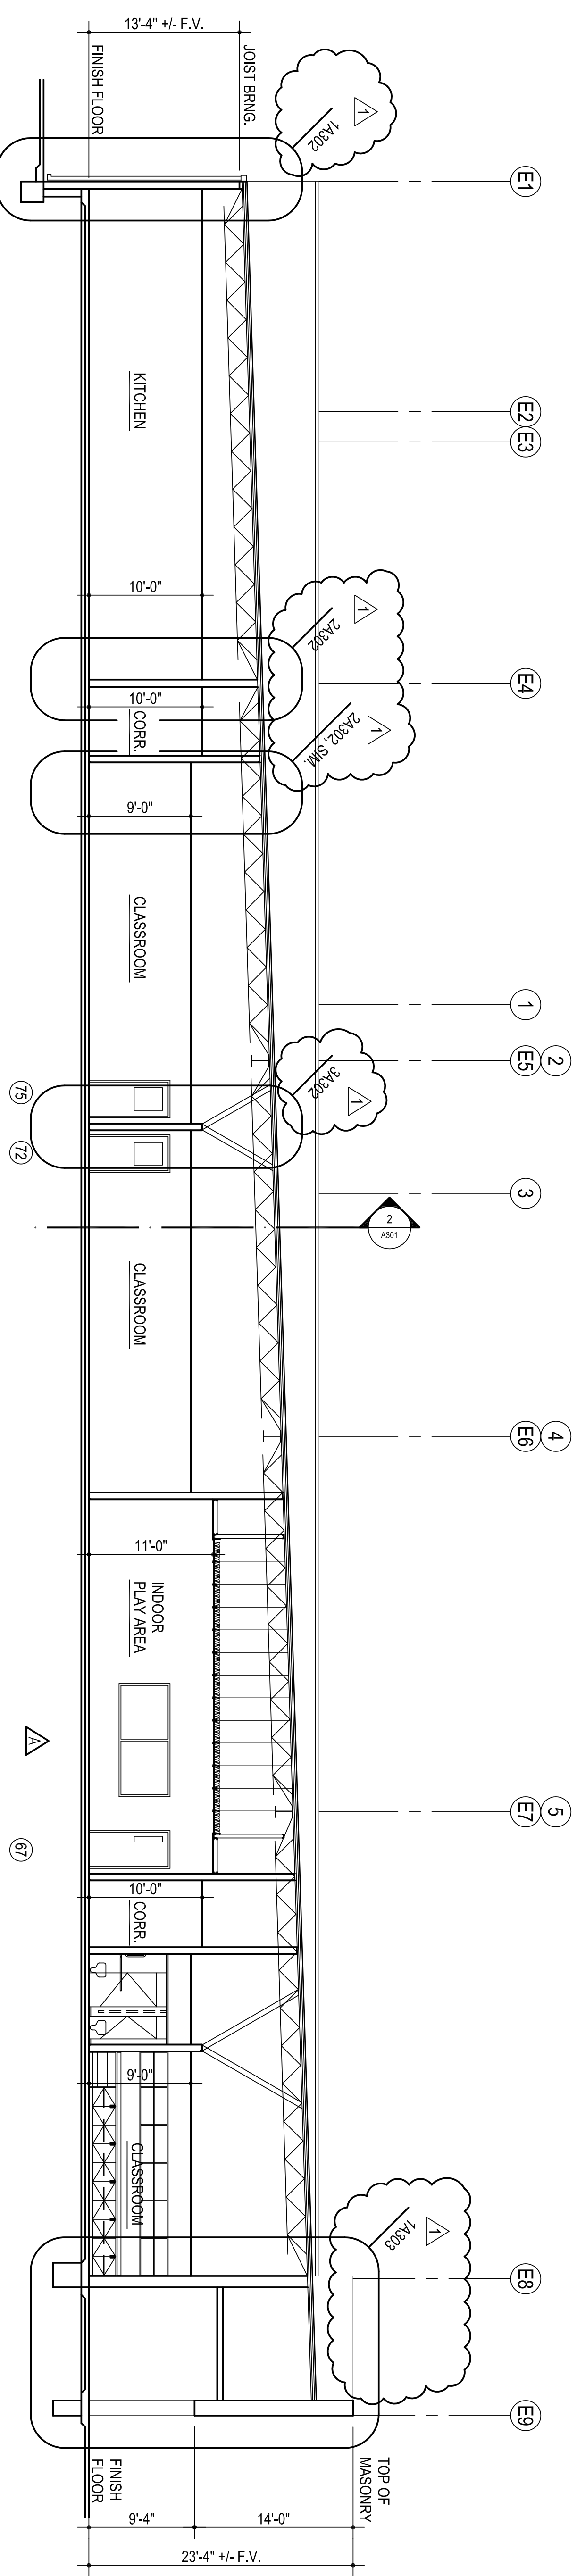

**1**  
BUILDING SECTION  
1/8" = 1'-0"

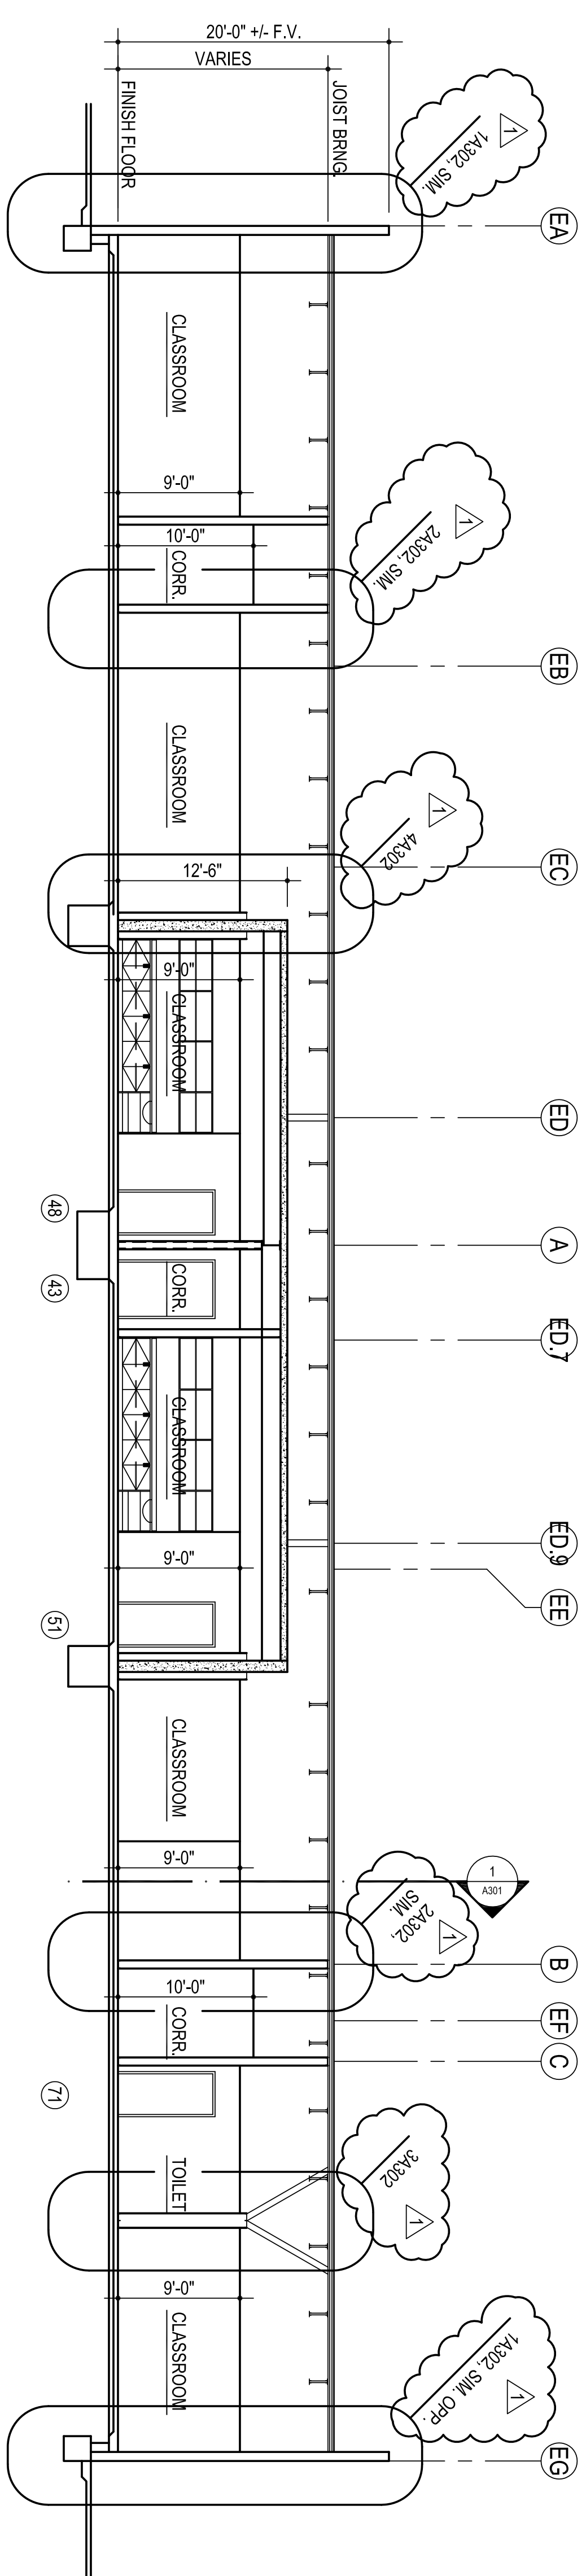

**2**  
BUILDING SECTION  
1/8" = 1'-0"