



CG
drawn by
MA
checked by
OCTOBER 2024
date
revisions




MOORE
PUBLIC SCHOOLS


CHILD CARE FACILITY
201 N. EASTERN AVE.

Sheet No.:
A701


OWNERSHIP USE OF DOCUMENTS:
AGP EXPRESSLY RESERVES ITS
COPYRIGHT AND OTHER PROPERTY
RIGHTS OF ALL PLANS AND DRAWINGS
DESIGNED AND/OR PRODUCED. PLANS
AND DRAWINGS ARE NOT TO BE
REPRODUCED IN ANY FORM OR MANNER
WITHOUT THE EXPRESS WRITTEN
CONSENT OF AGP.

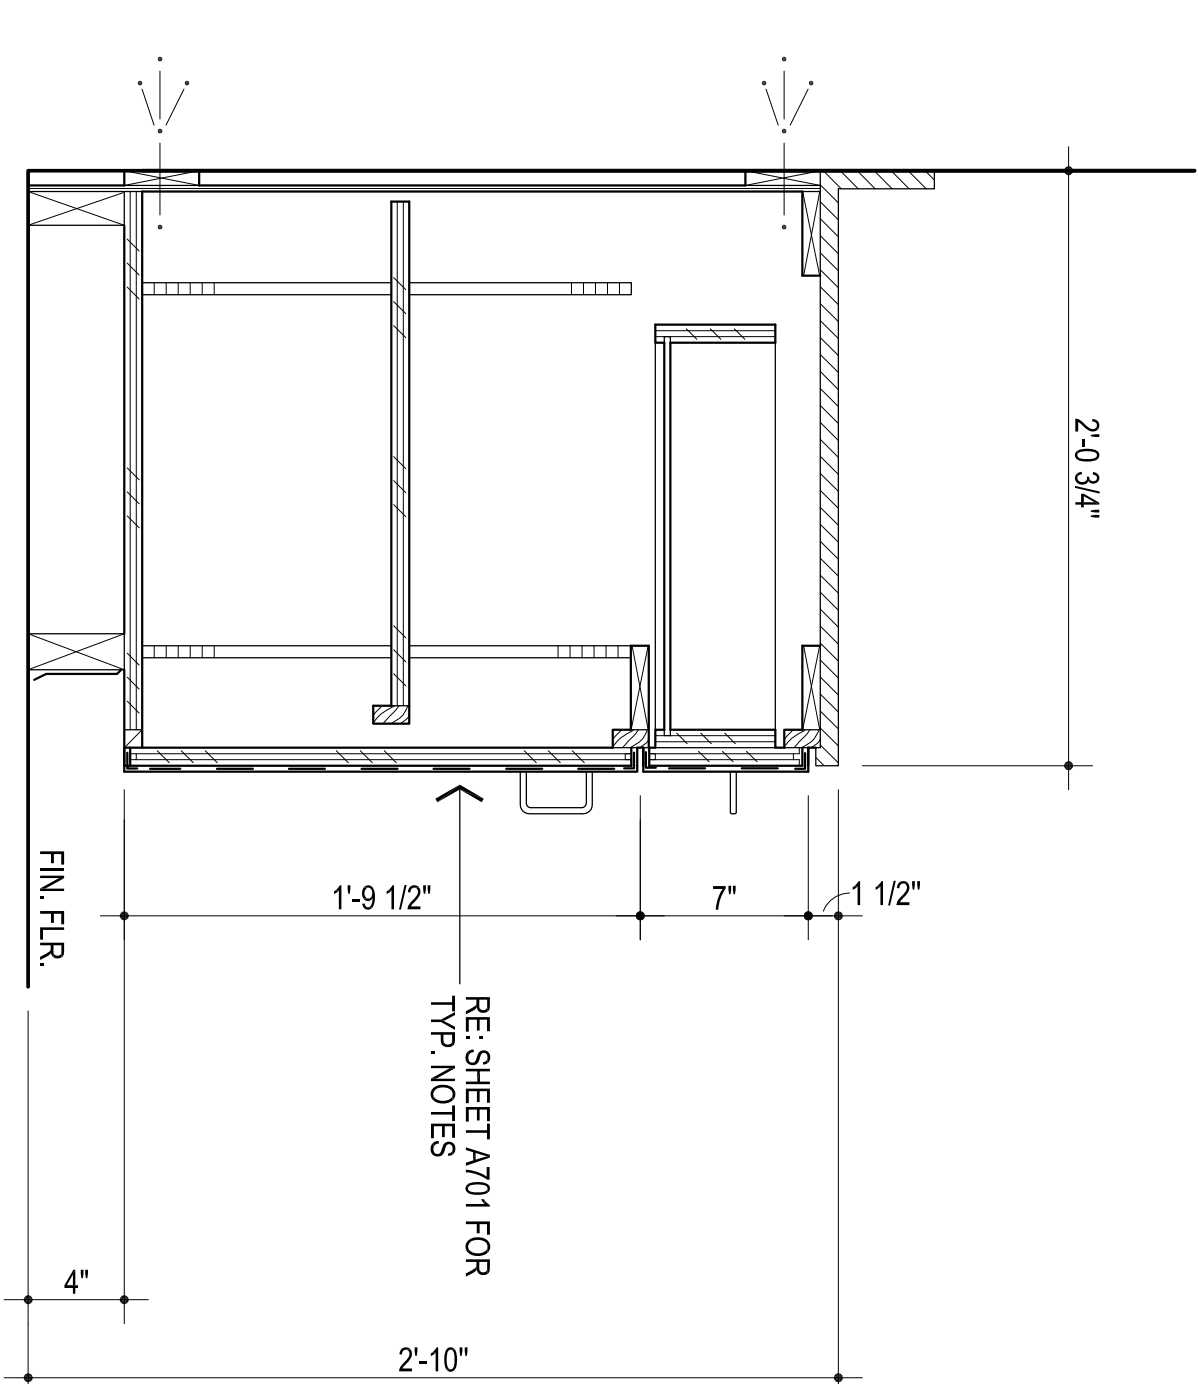


3 BASE CABINET
1 1/2" = 1'-0"

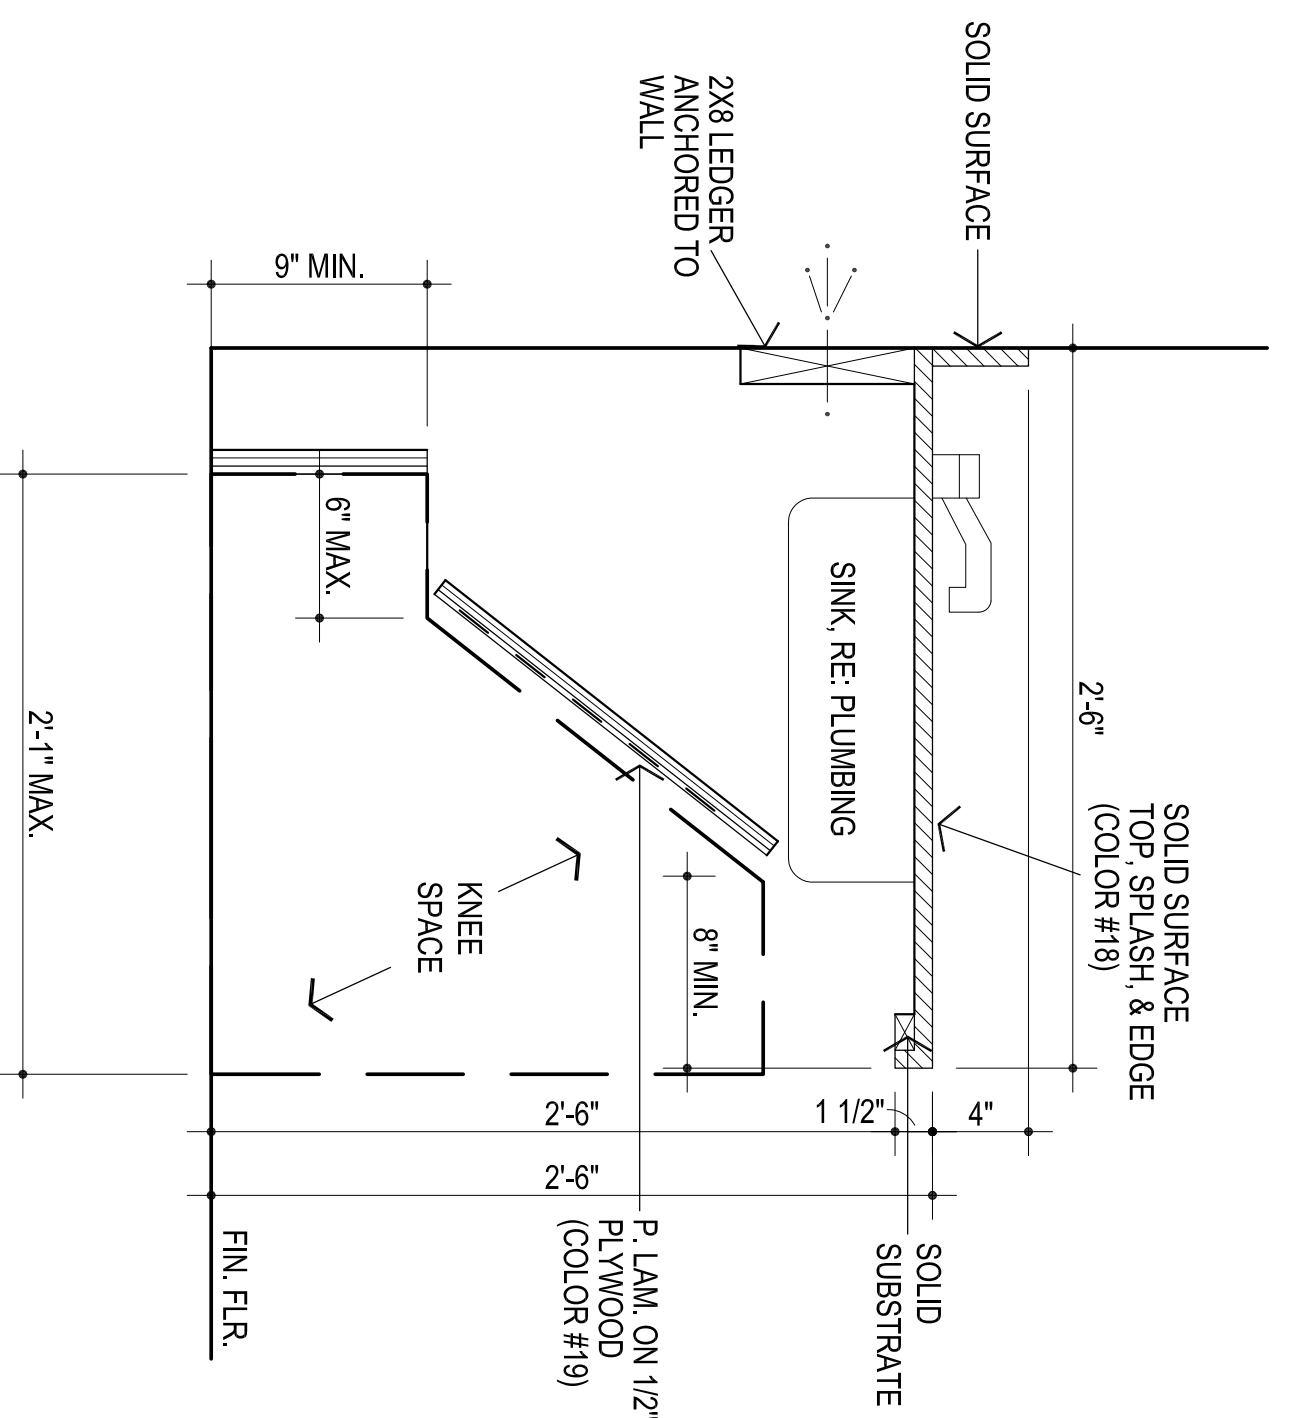


2 SINK SECTION
1 1/2" = 1'-0"

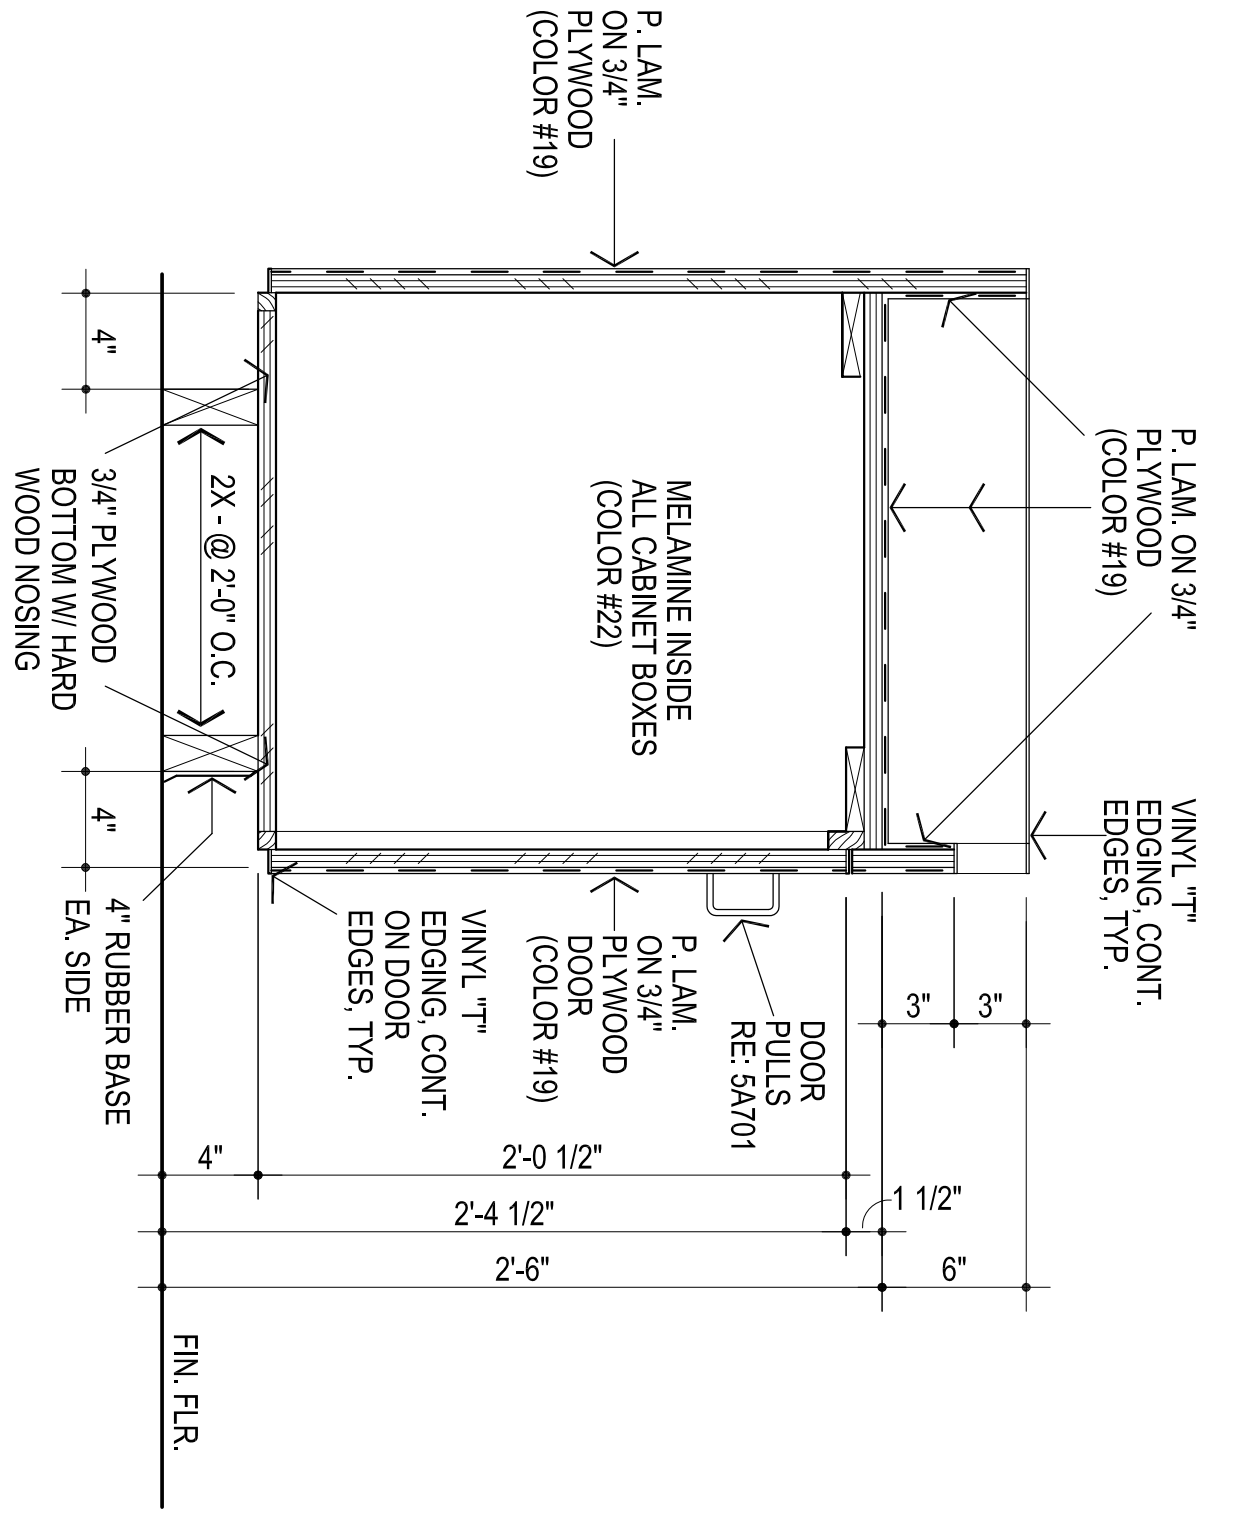


11 DIAPER CABINET
1 1/2" = 1'-0"

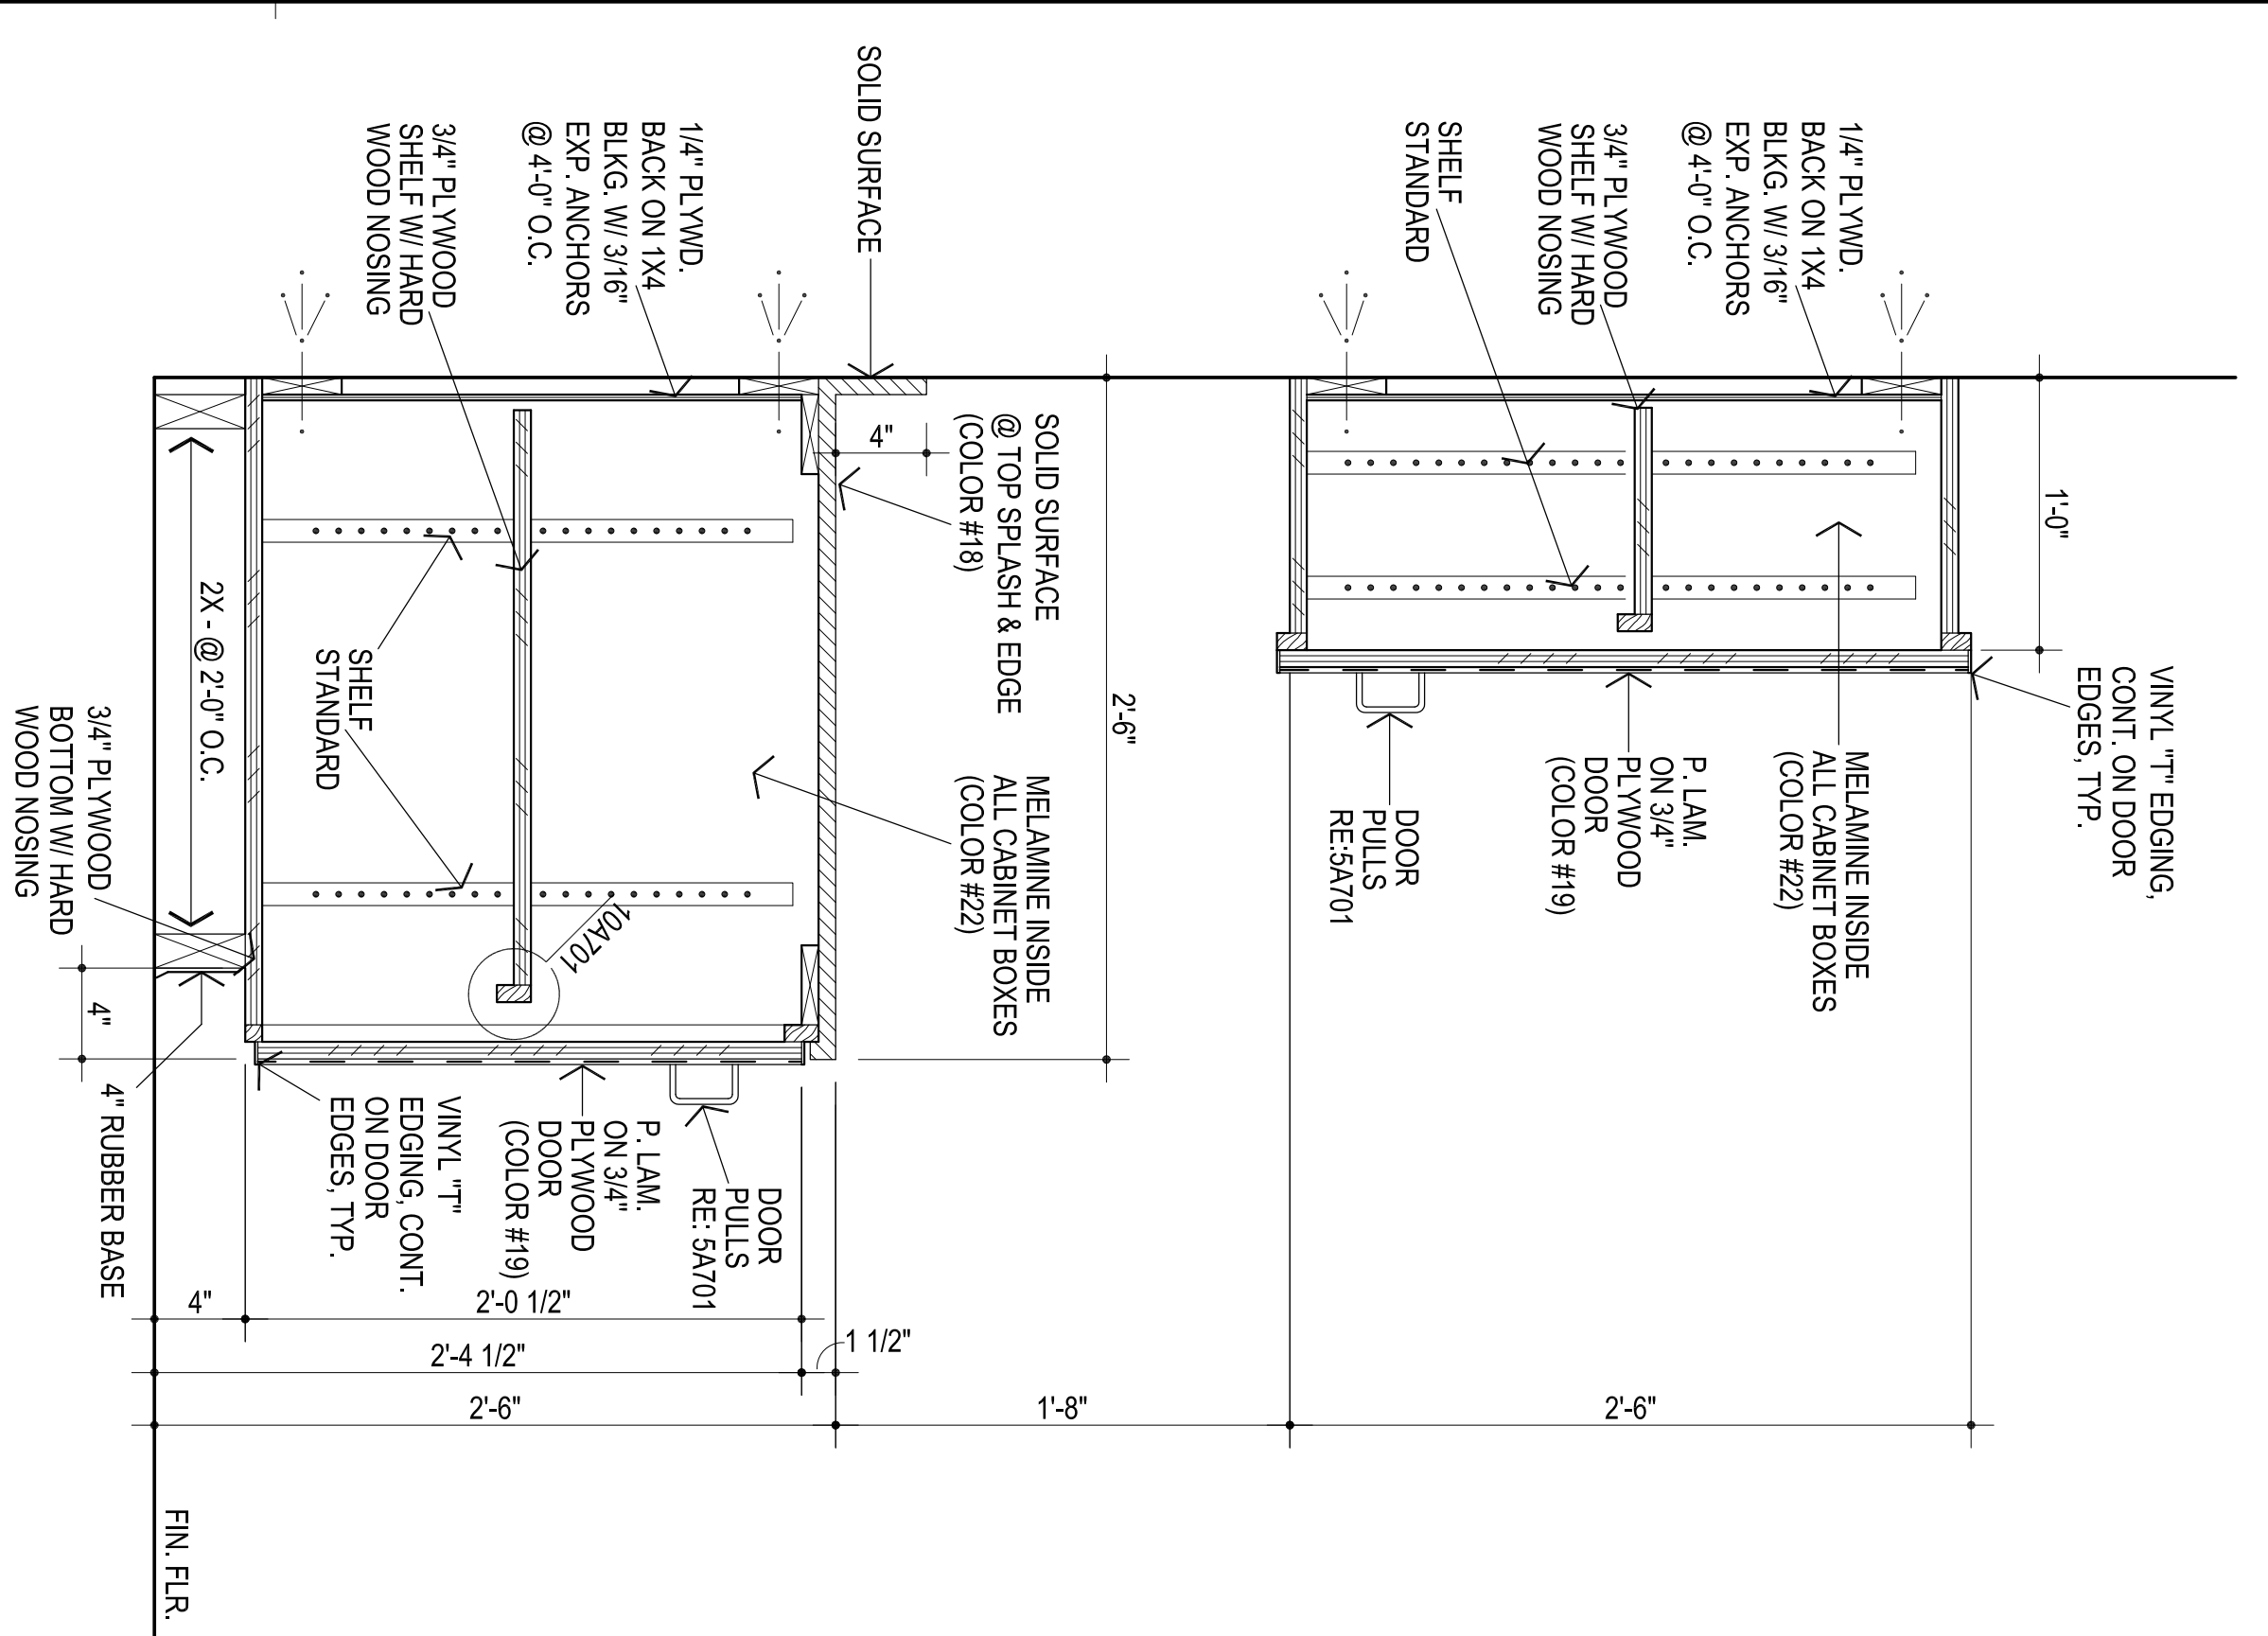


1 BASE & WALL CABINET
1 1/2" = 1'-0"

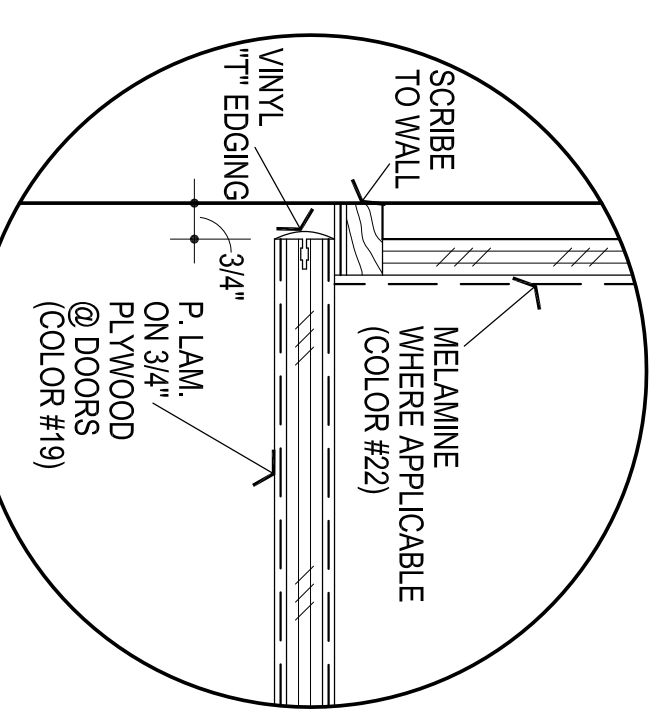


4 DOOR @ WALL

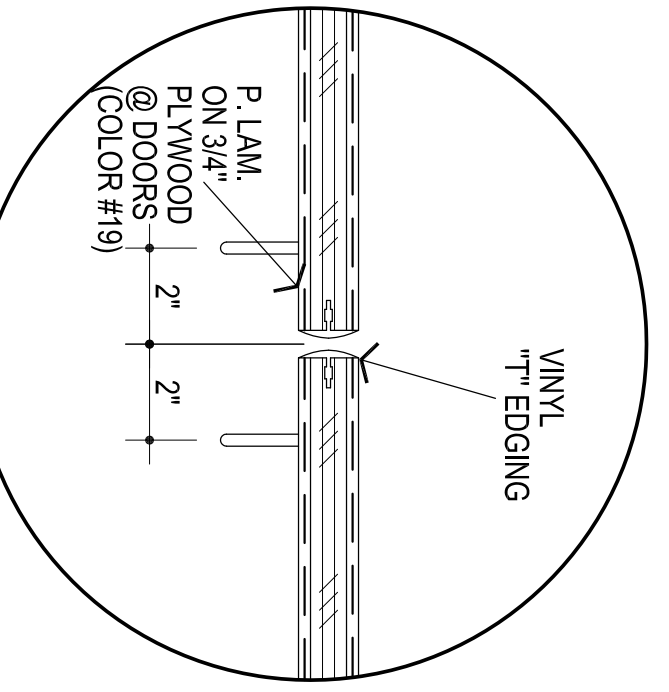


5 PULLS

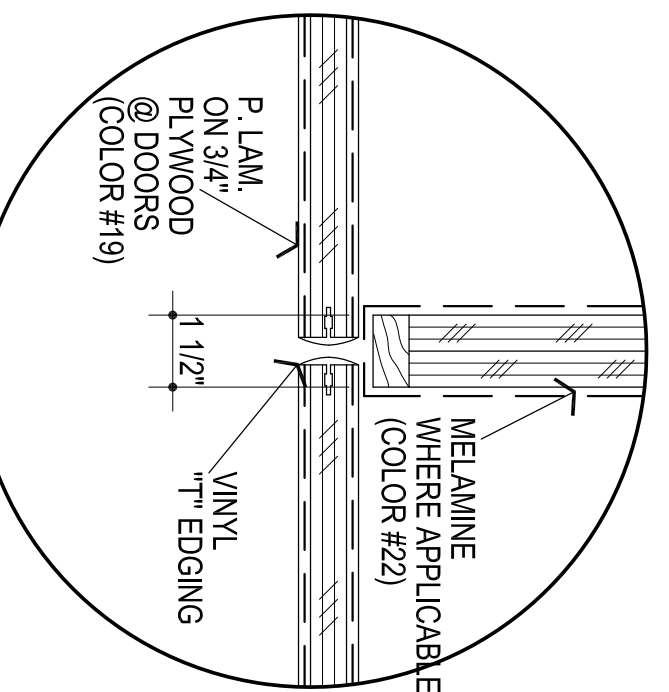


6 DOORS @ STILE

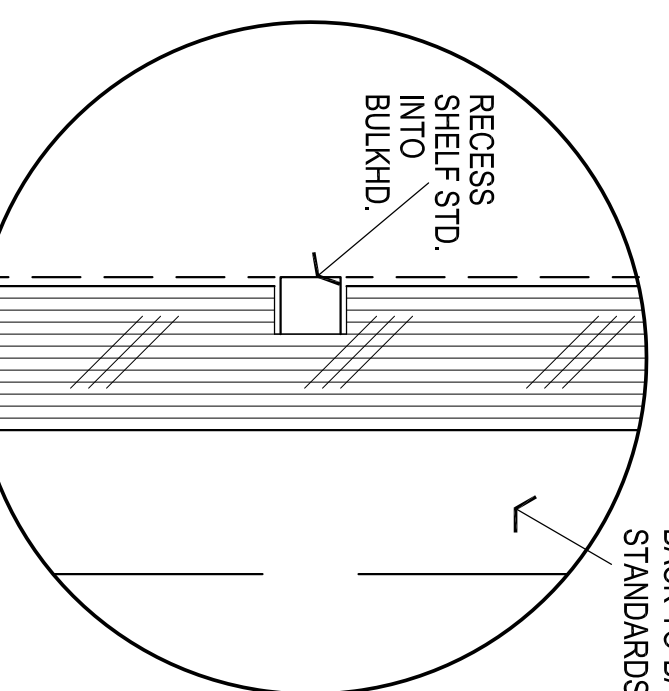


7 RECESSED STANDARDS

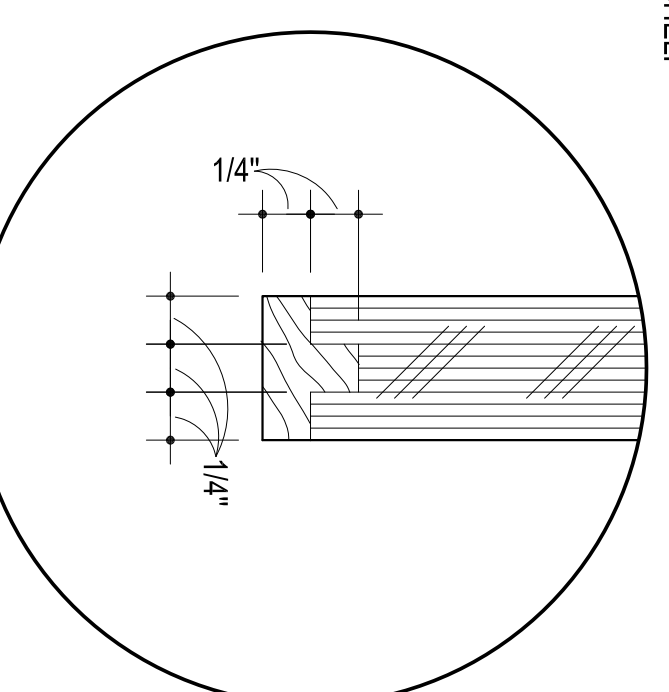

8 HARDWOOD EDGE

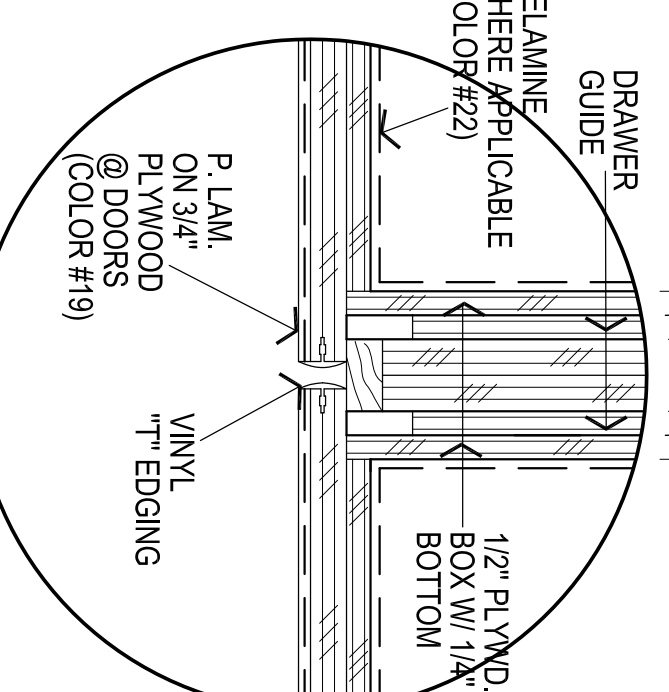

9 DRWR. TO DRWR.

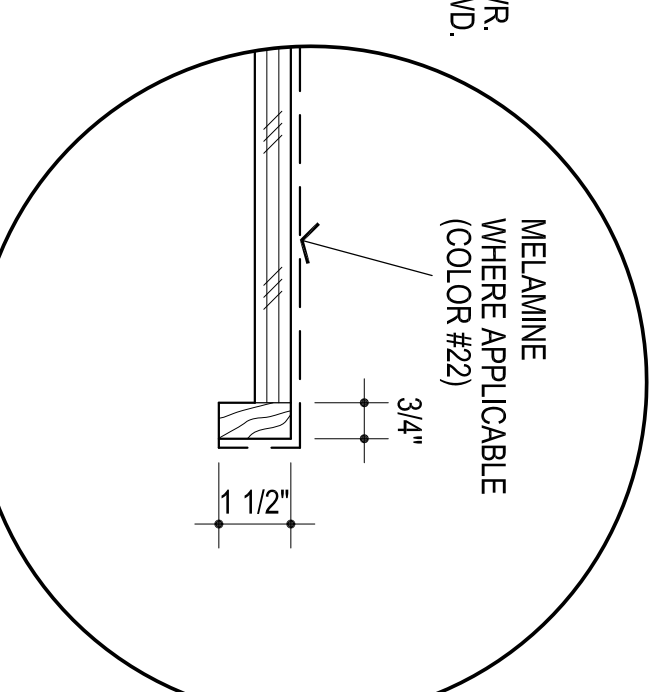

10 SHELF EDGE