



CG
drawn by
MA
checked by
OCTOBER 2024
date

revisions
1 ADDENDUM #1
2 ADDENDUM #2
3 ADDENDUM #3
4 CB-1
5 CB-4
6 CB-6












CHILD CARE FACILITY
201 N. EASTERN AVE.

sheet no:

A201a

OWNERSHIP USE OF DOCUMENTS:
AGP EXPRESSLY RESERVES ITS
COPYRIGHT AND OTHER PROPERTY
RIGHTS OF ALL PLANS AND DRAWINGS
DESIGNED AND/OR PRODUCED. PLANS
AND DRAWINGS ARE NOT TO BE
REPRODUCED IN ANY FORM OR MANNER
WITHOUT THE EXPRESSED WRITTEN
CONSENT OF AGP.

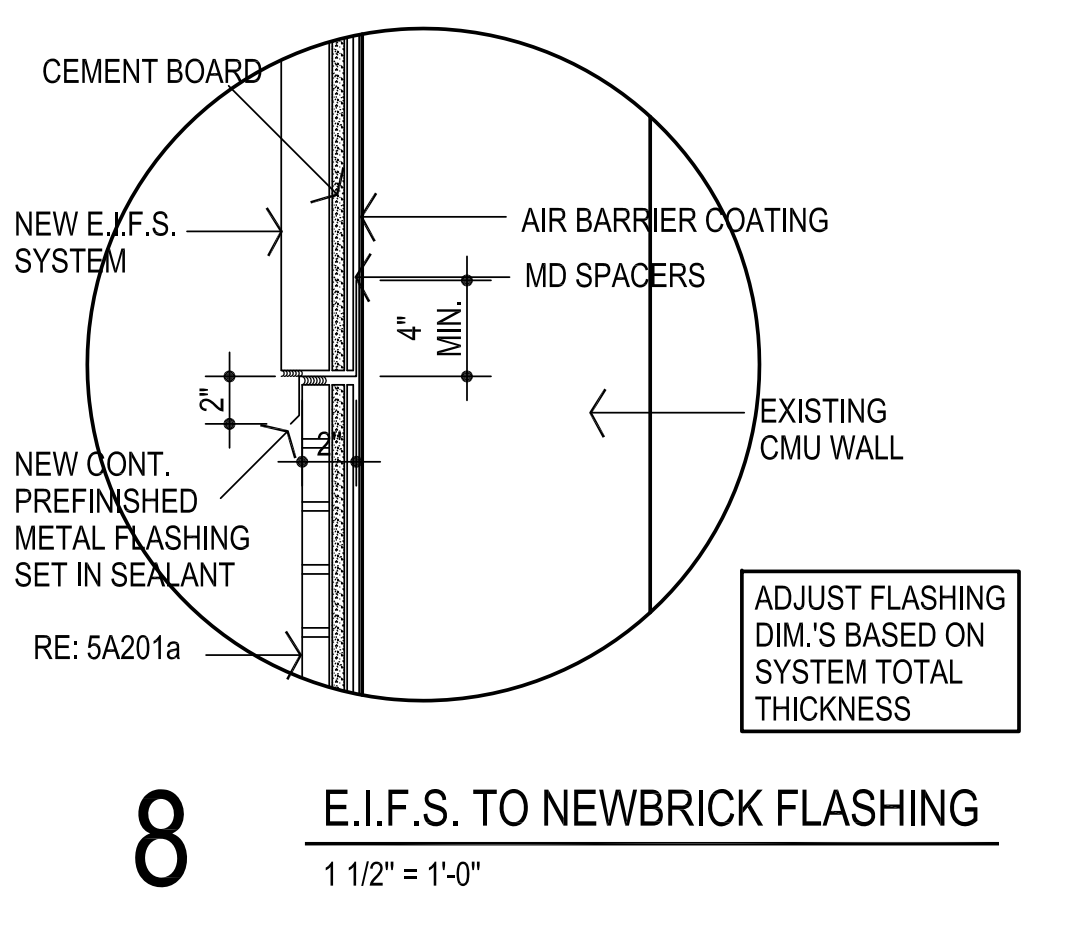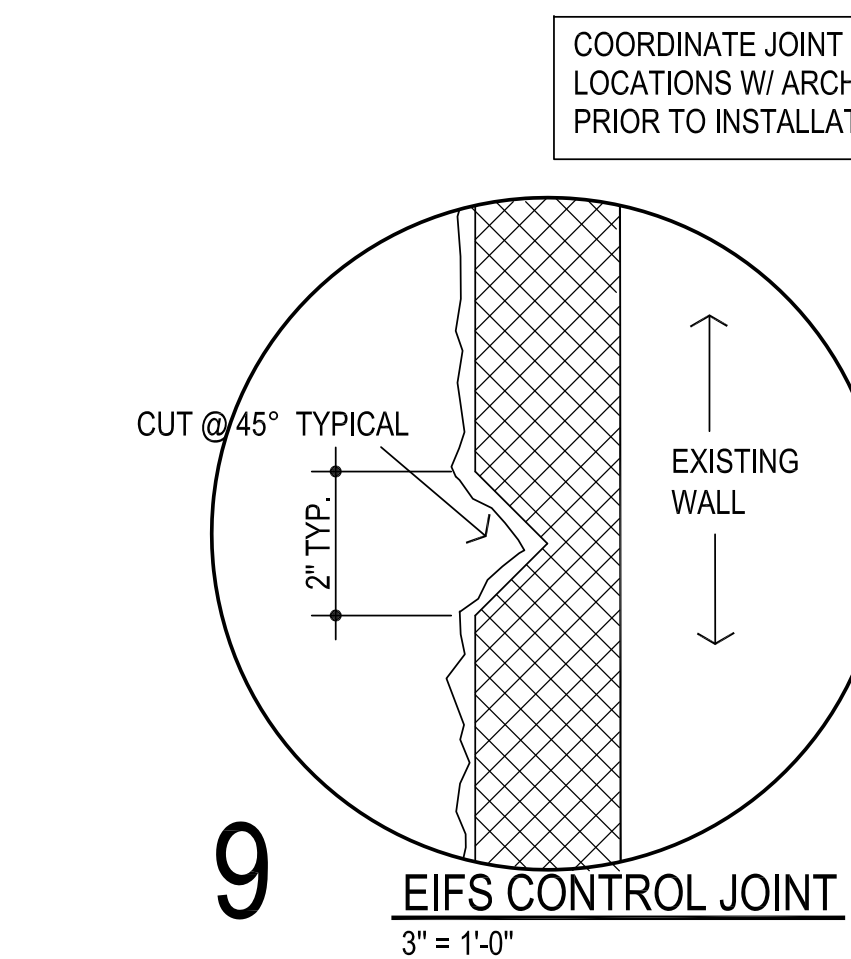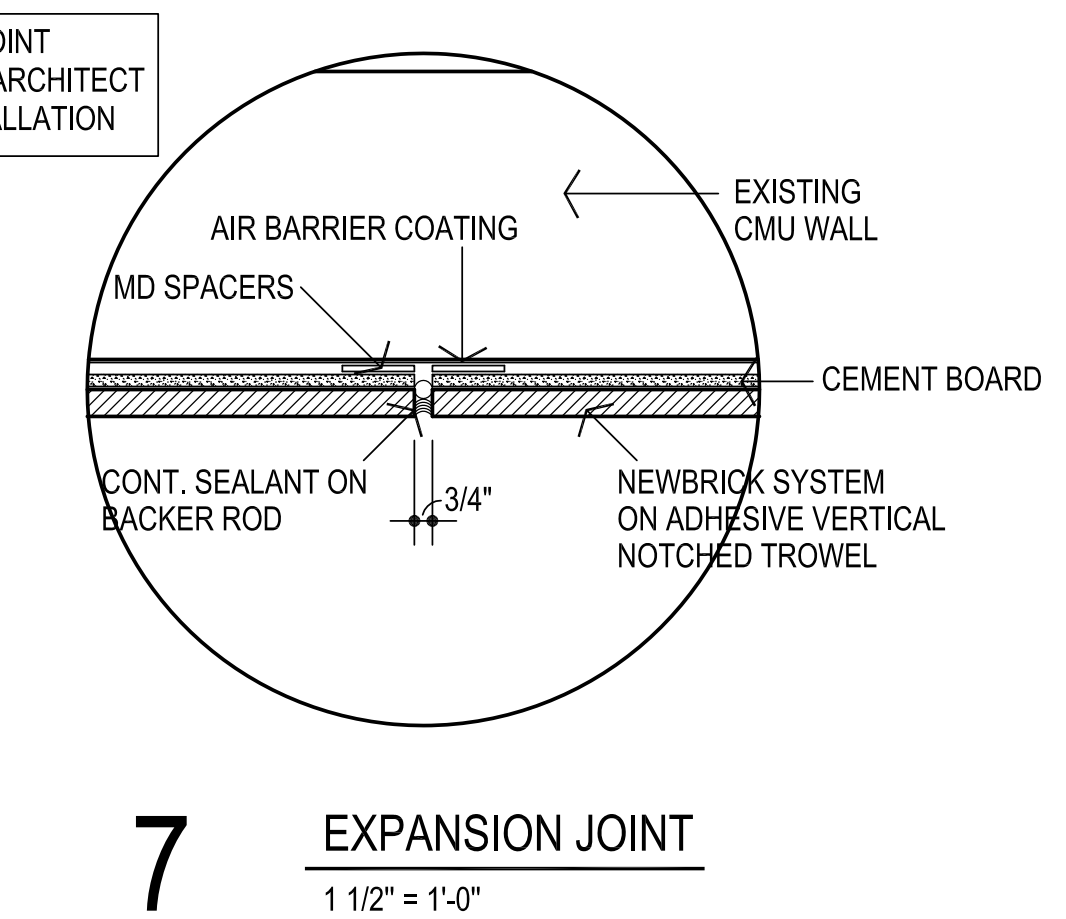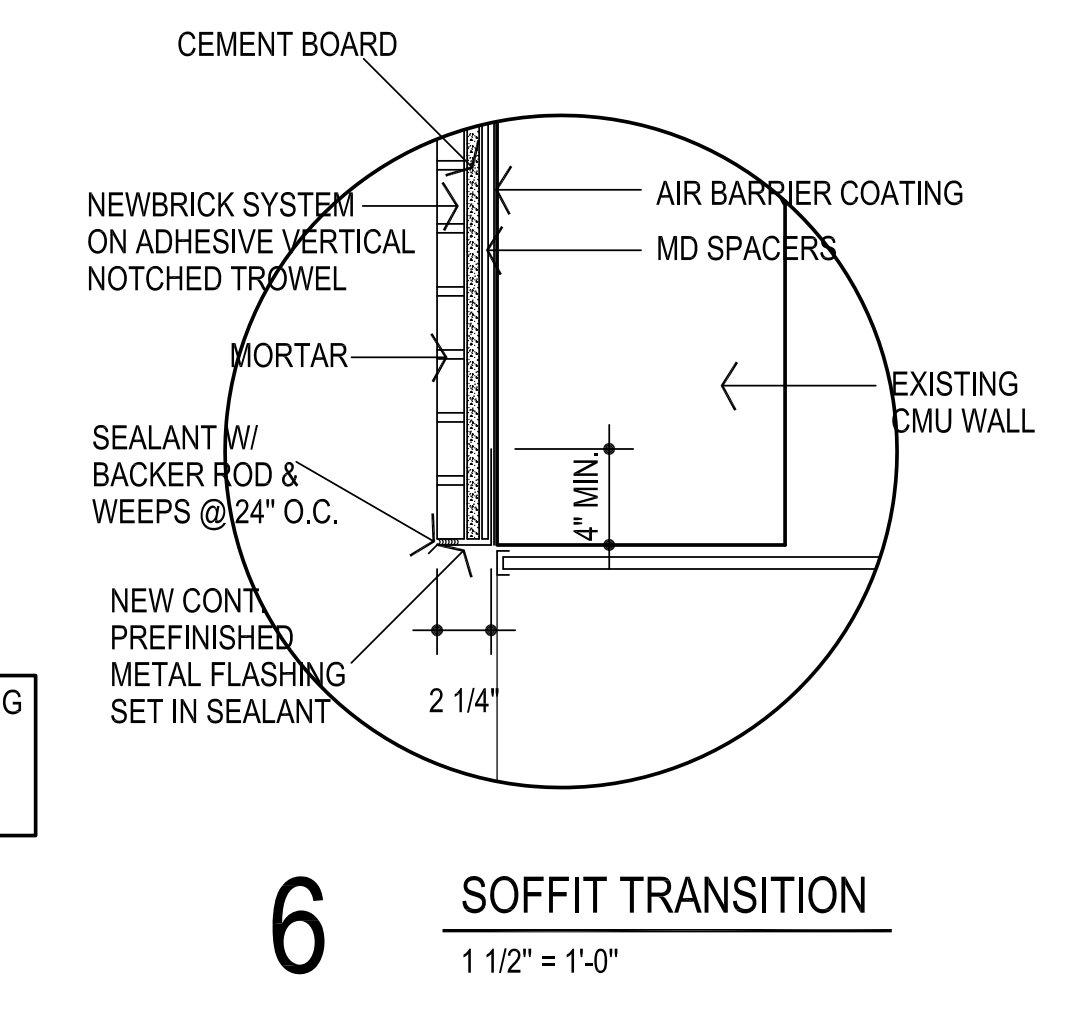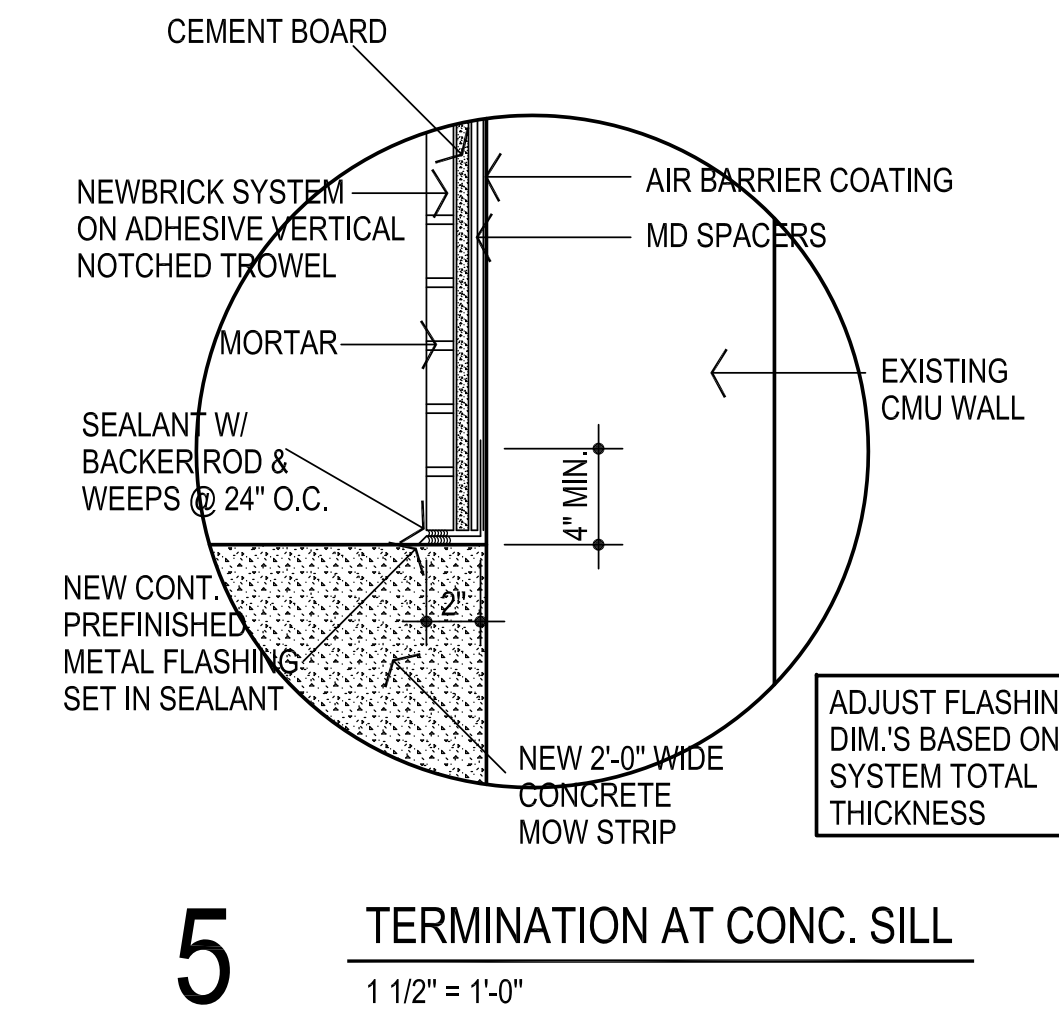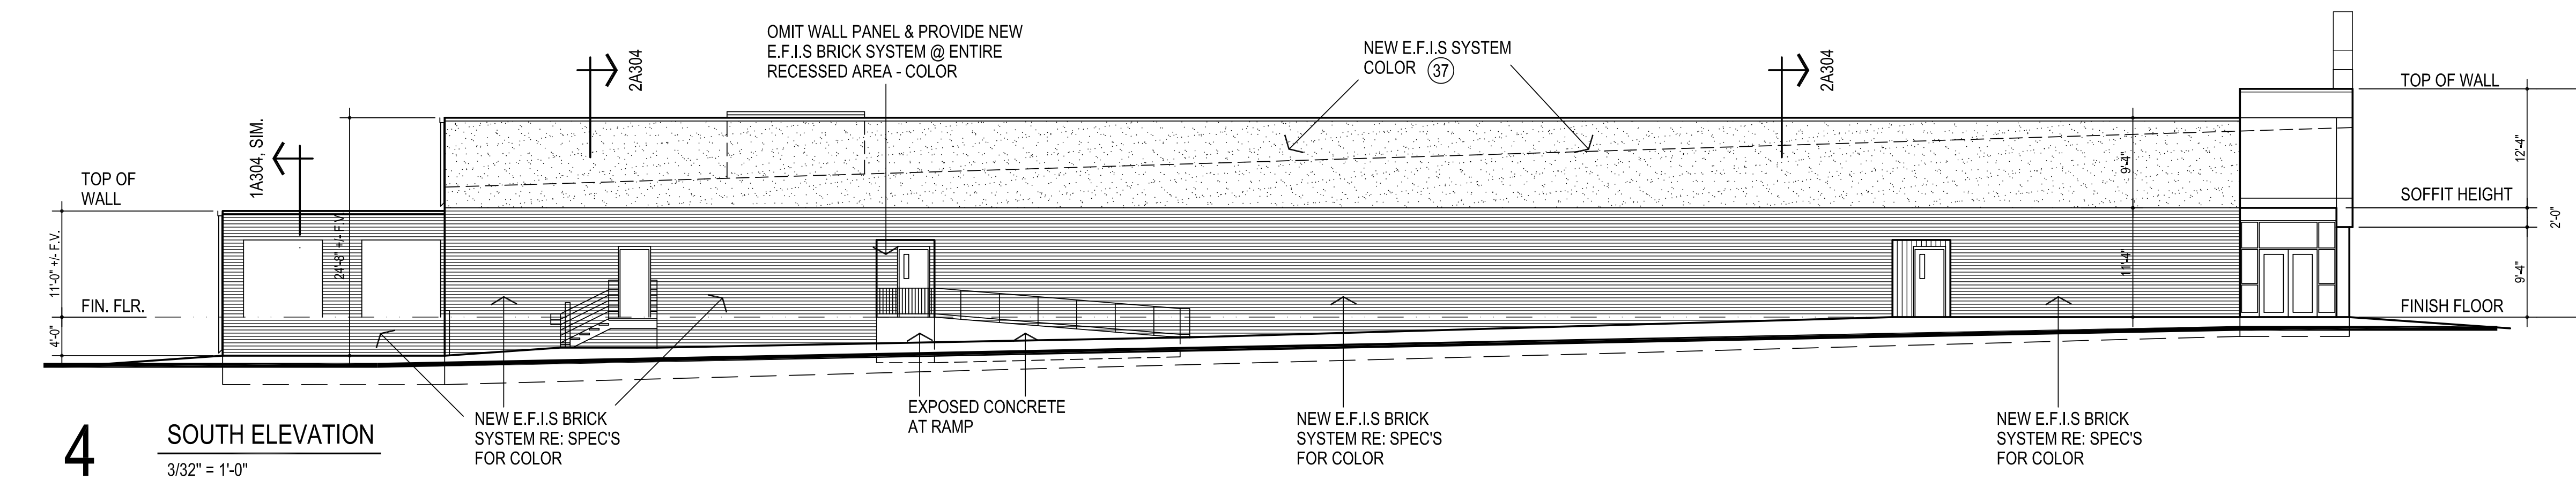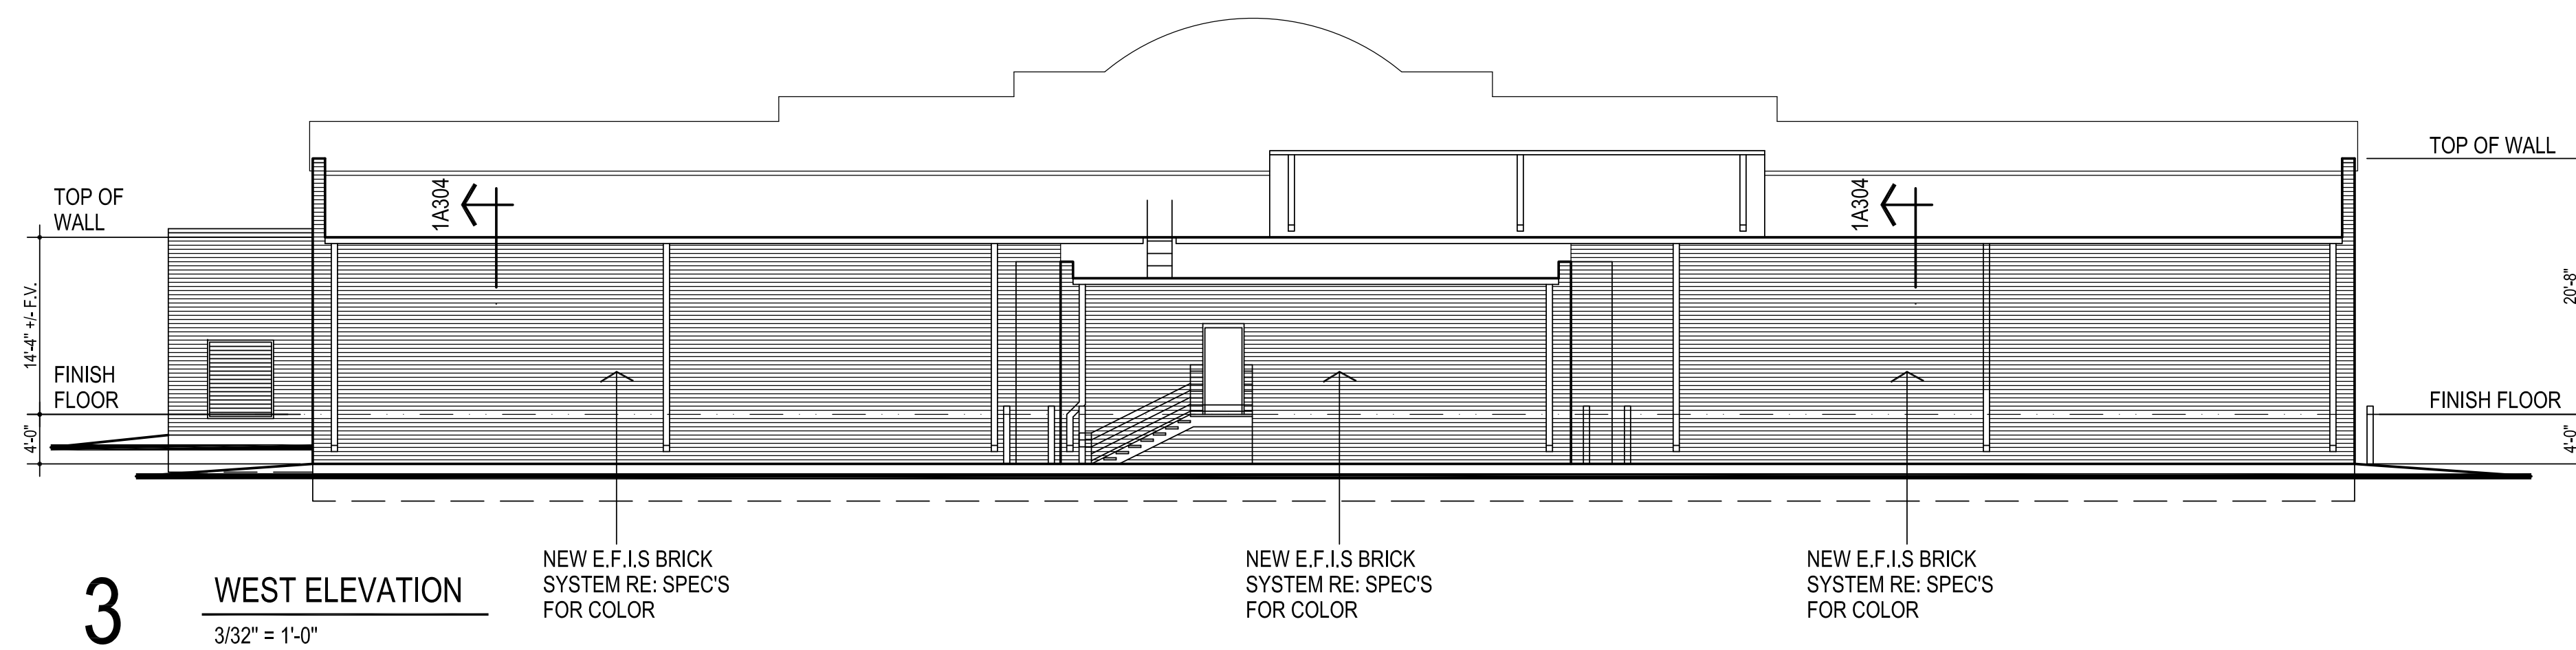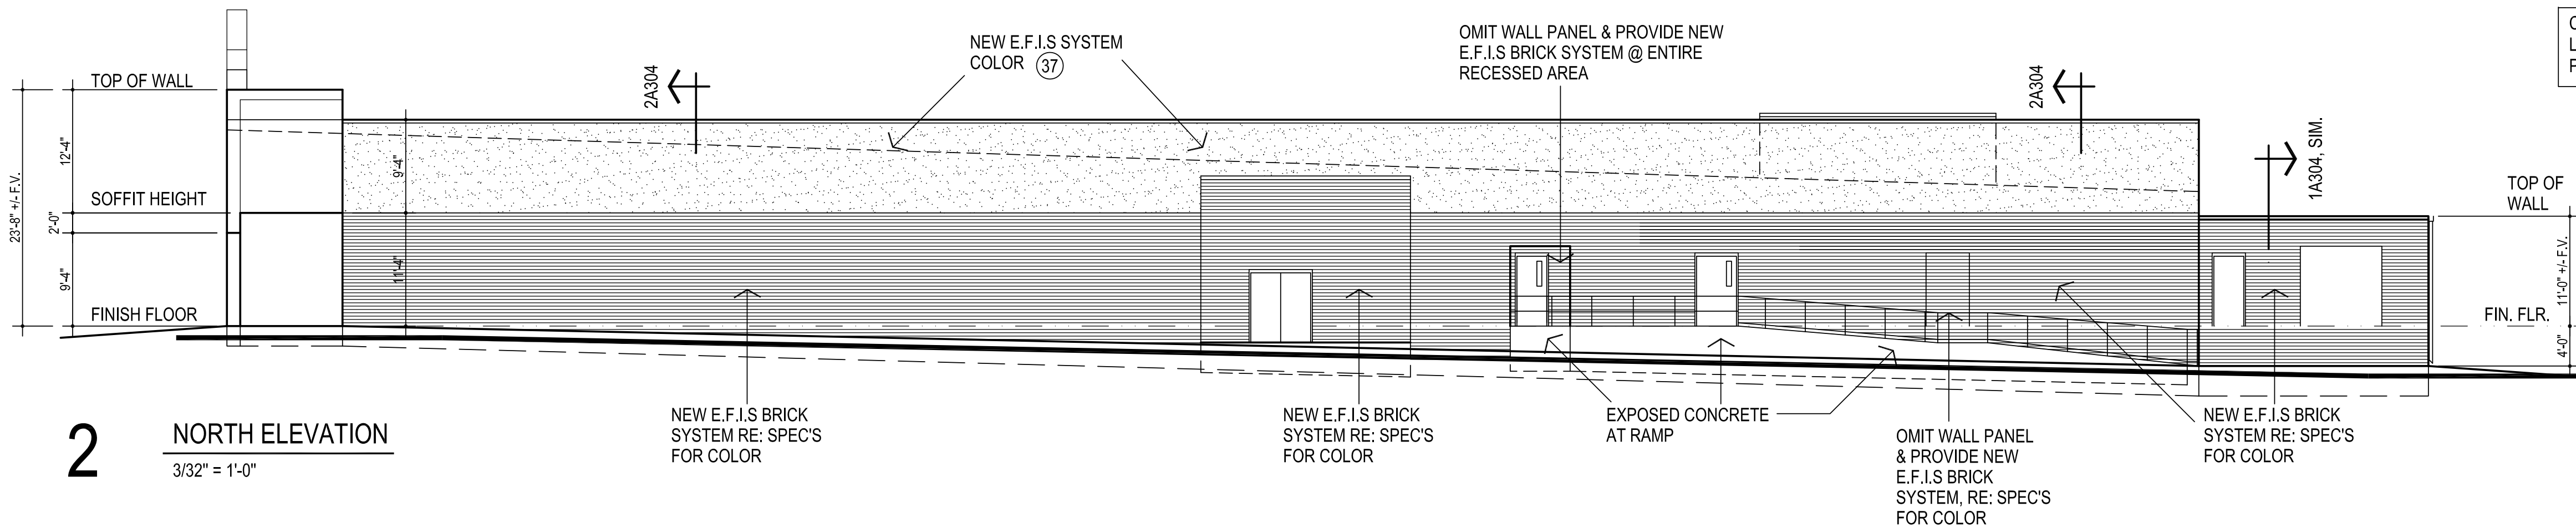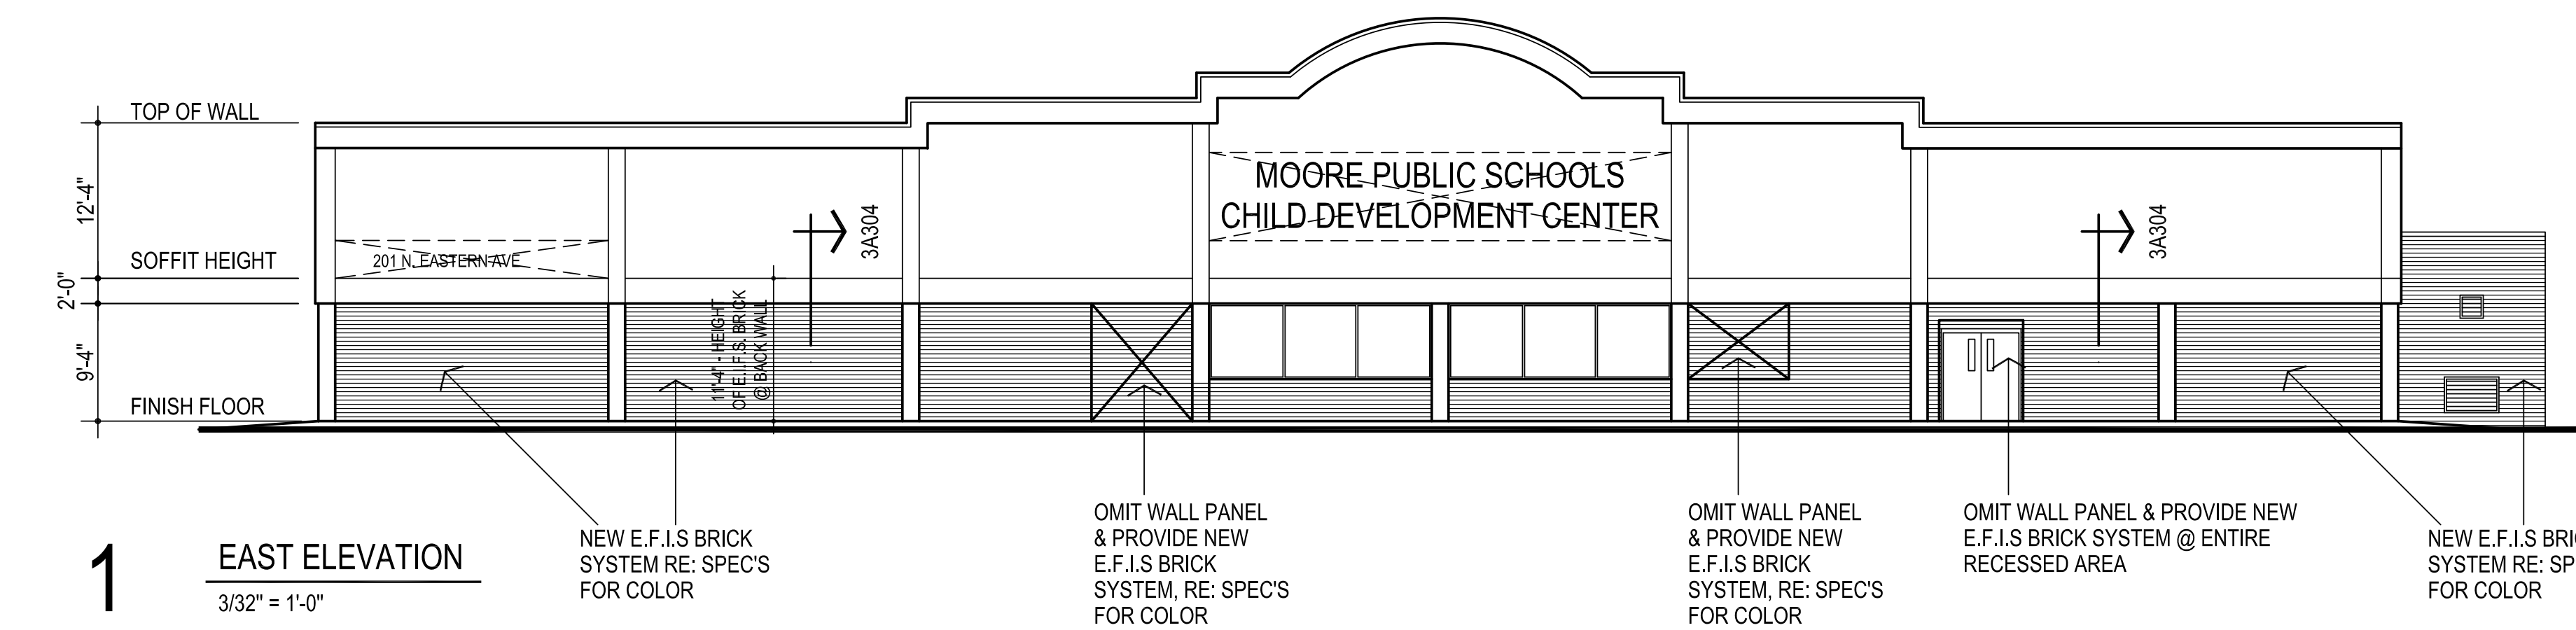

REFER SHEET A201
FOR ADDITIONAL WORK