



1 SECTION
1/2" = 1'-0"

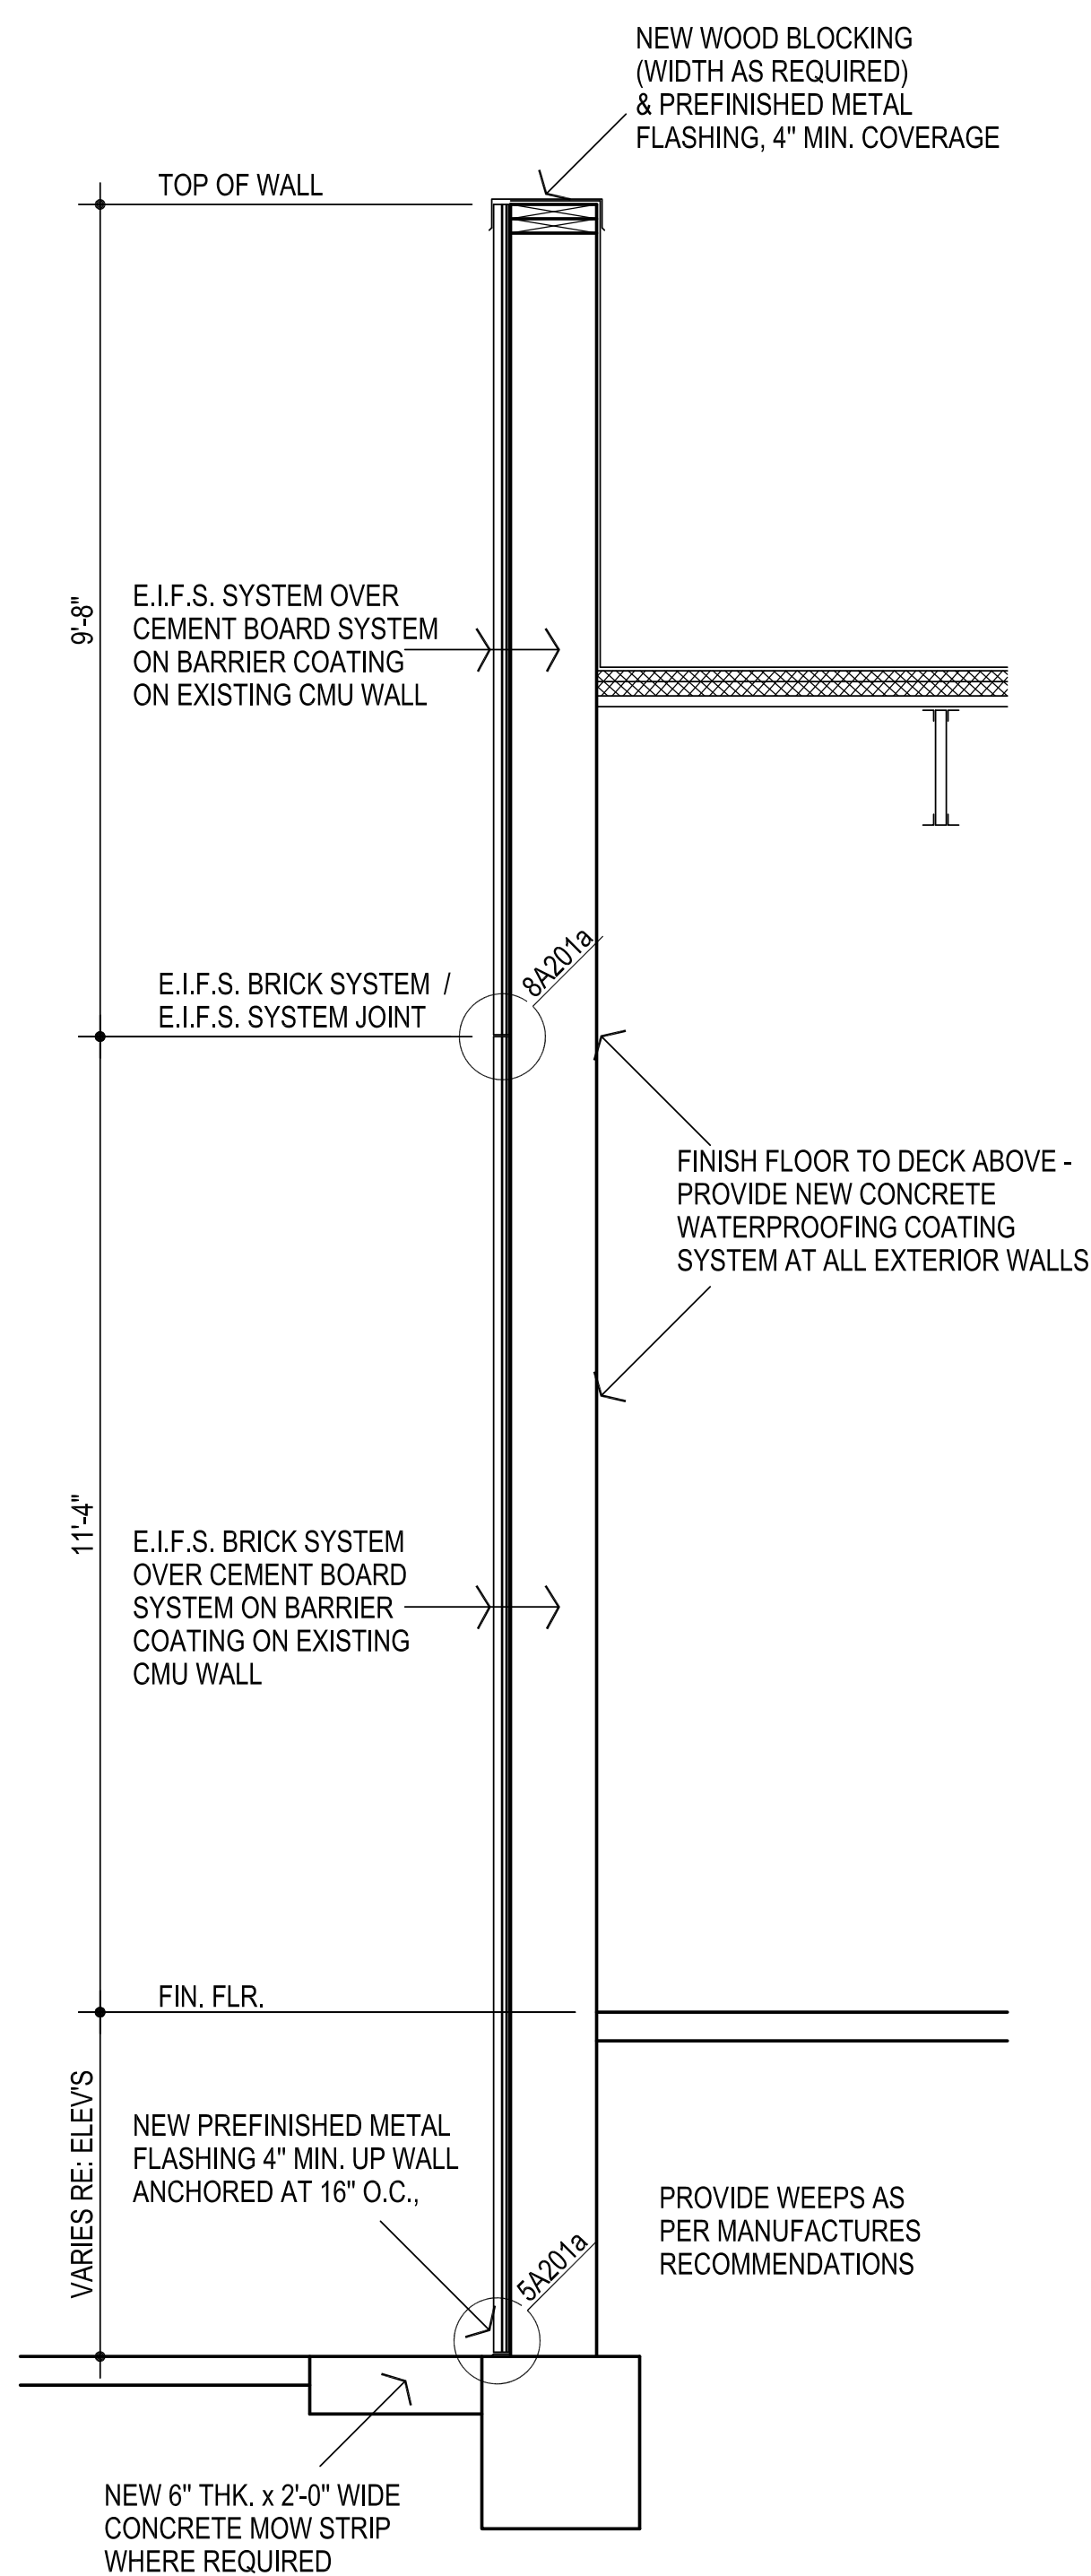

2 SECTION
1/2" = 1'-0"

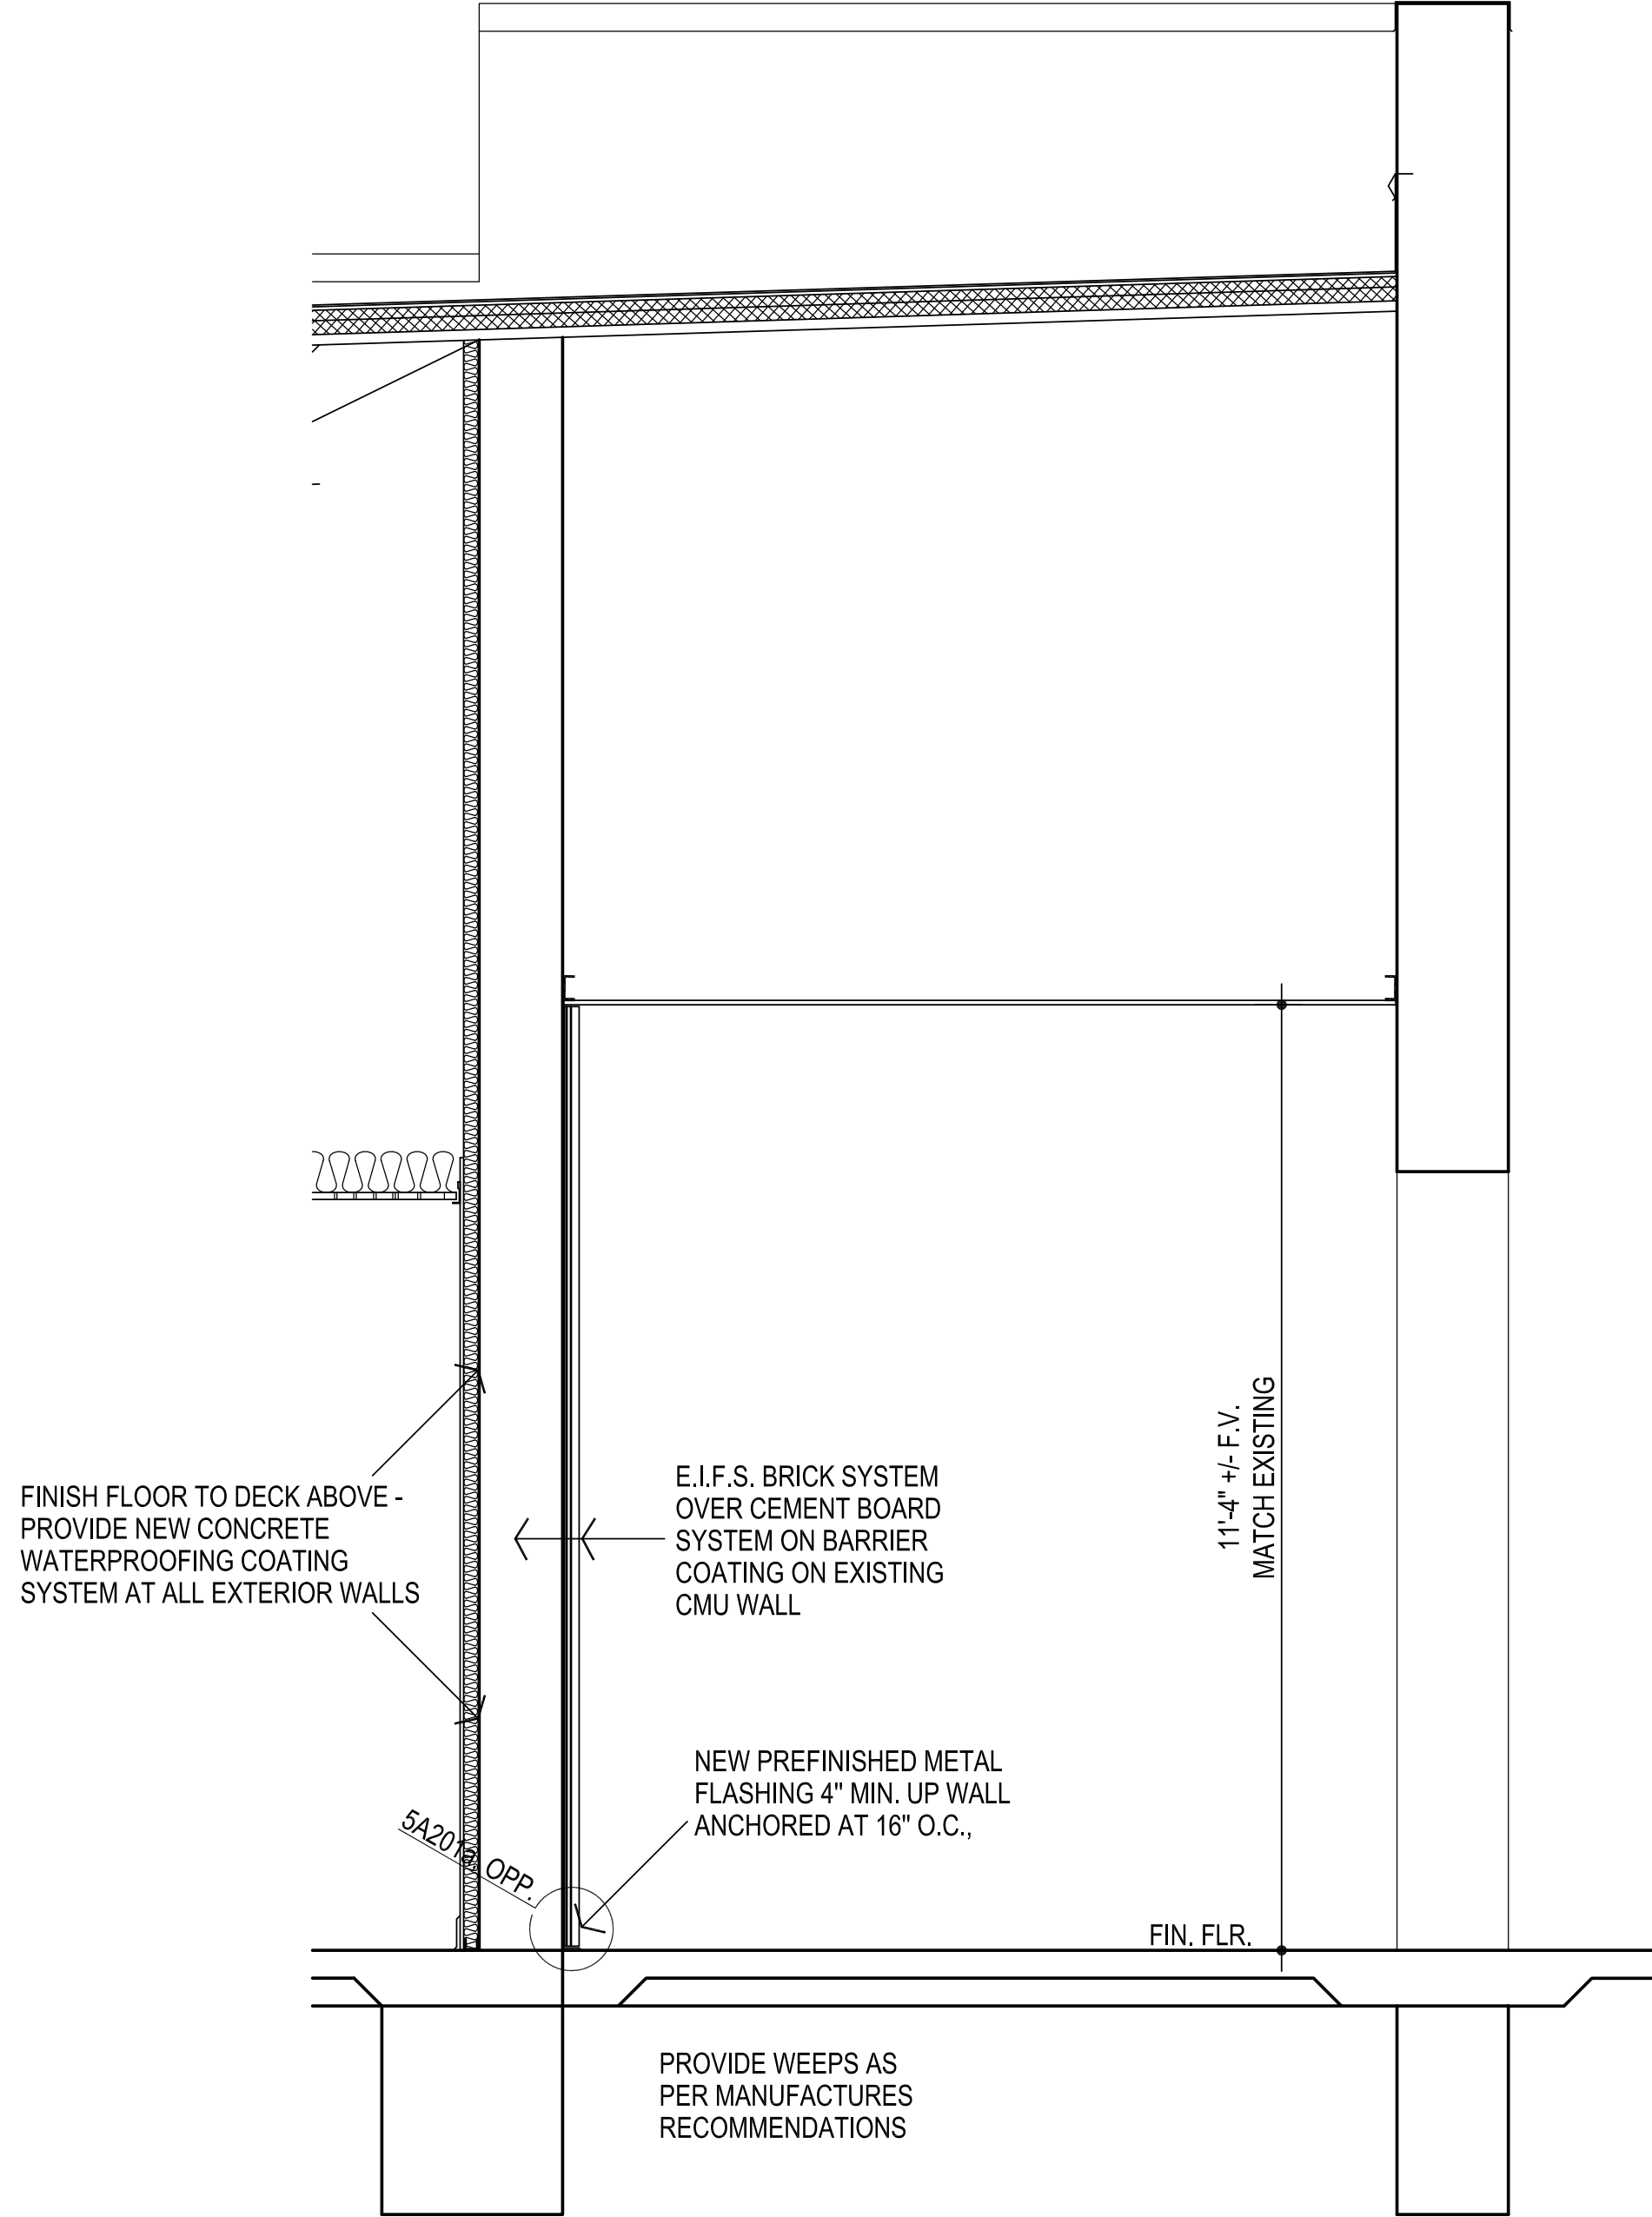

3 SECTION
1/2" = 1'-0"

REFER SHEET A302 & A303
FOR ADDITIONAL WORK