

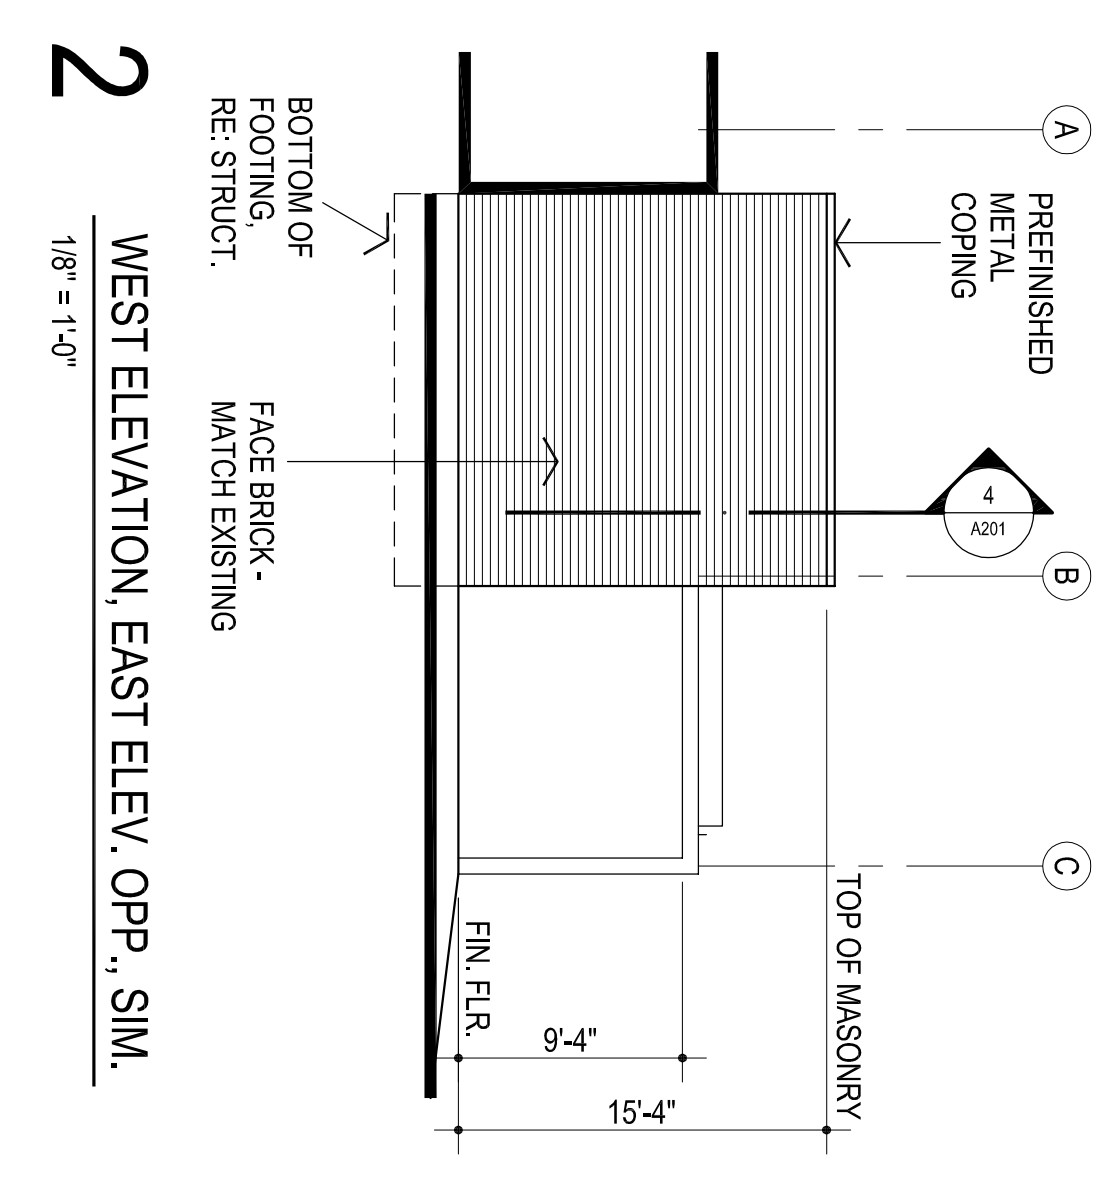
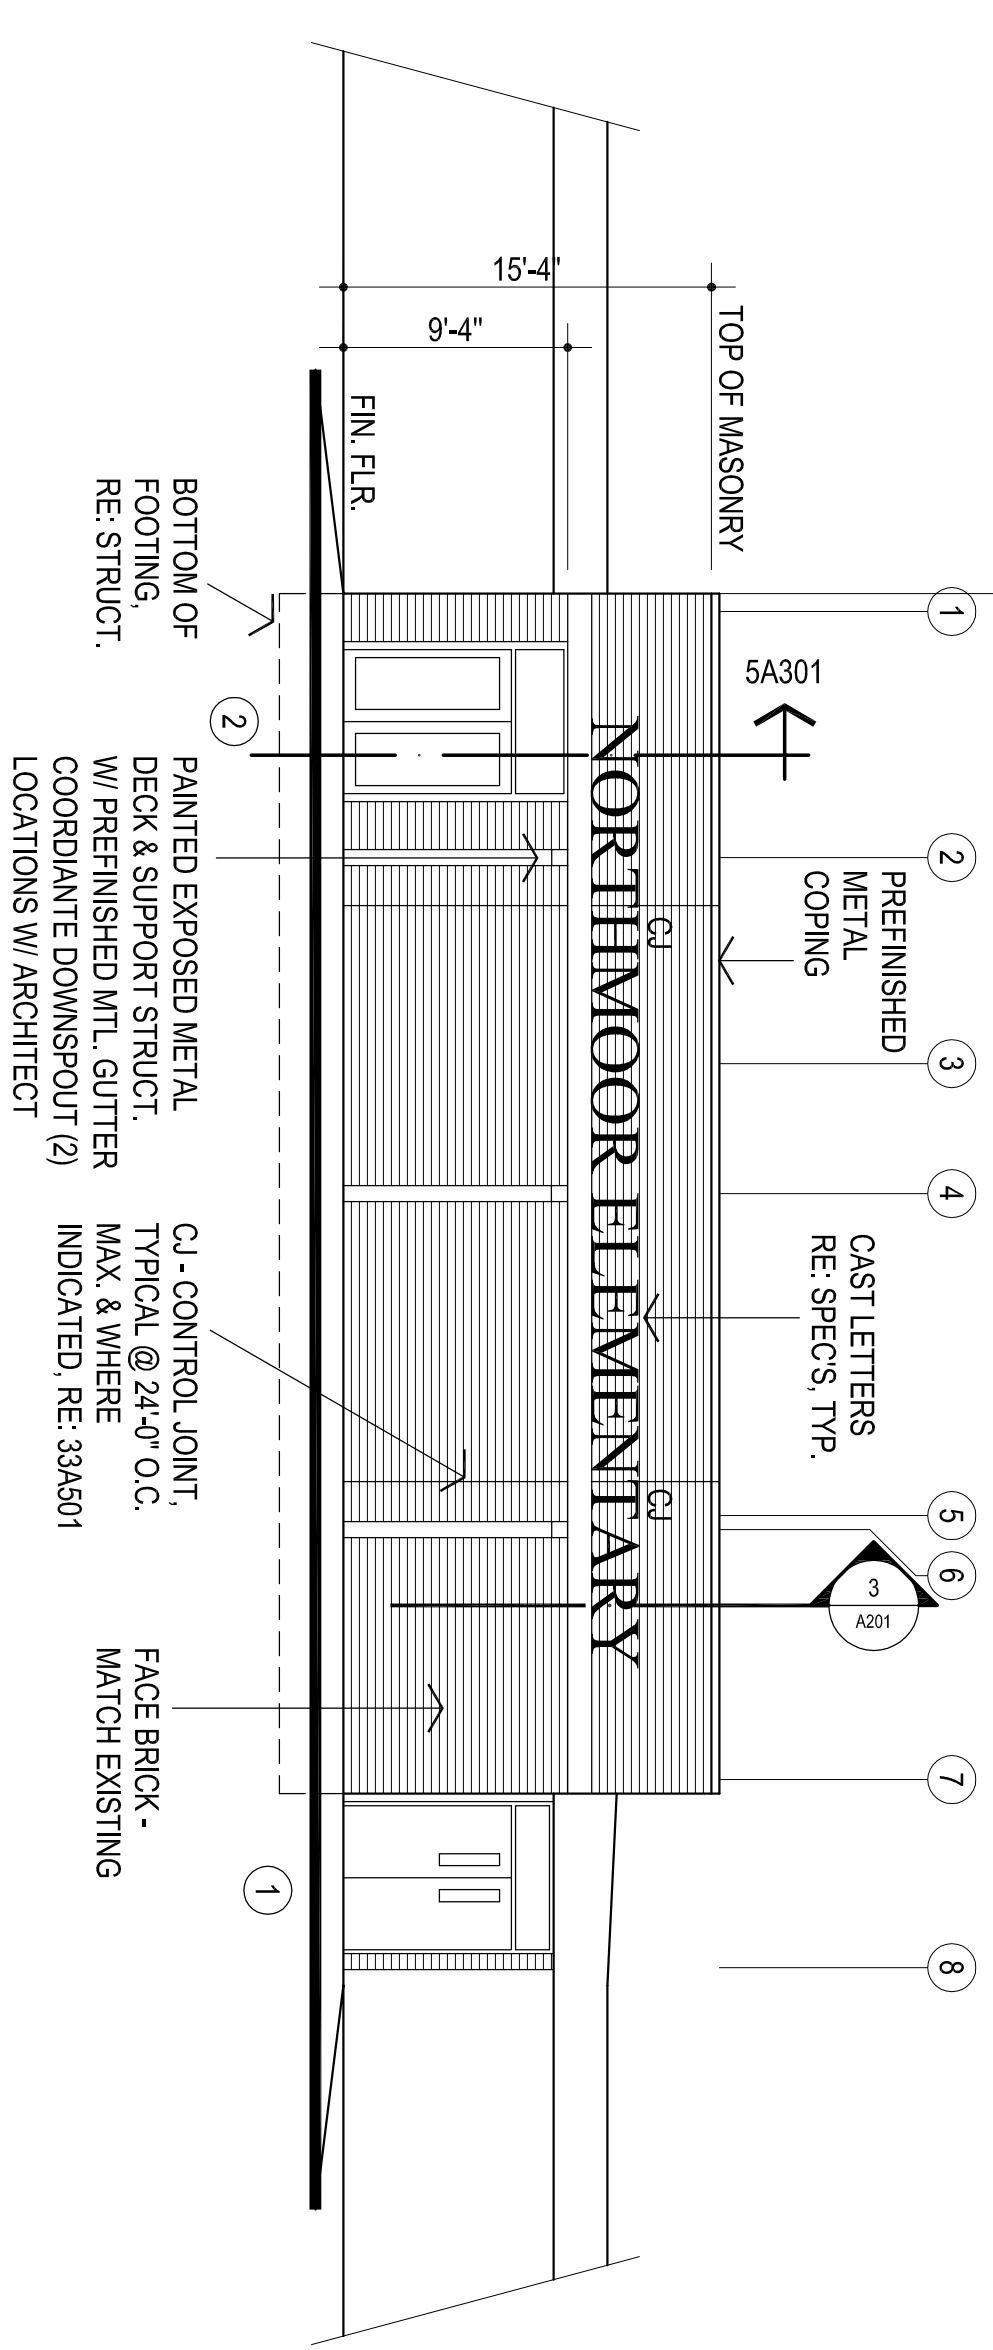


EXISTING BUILDING  
NO WORK UNLESS  
NOTED OTHERWISE

NEW ADDITION

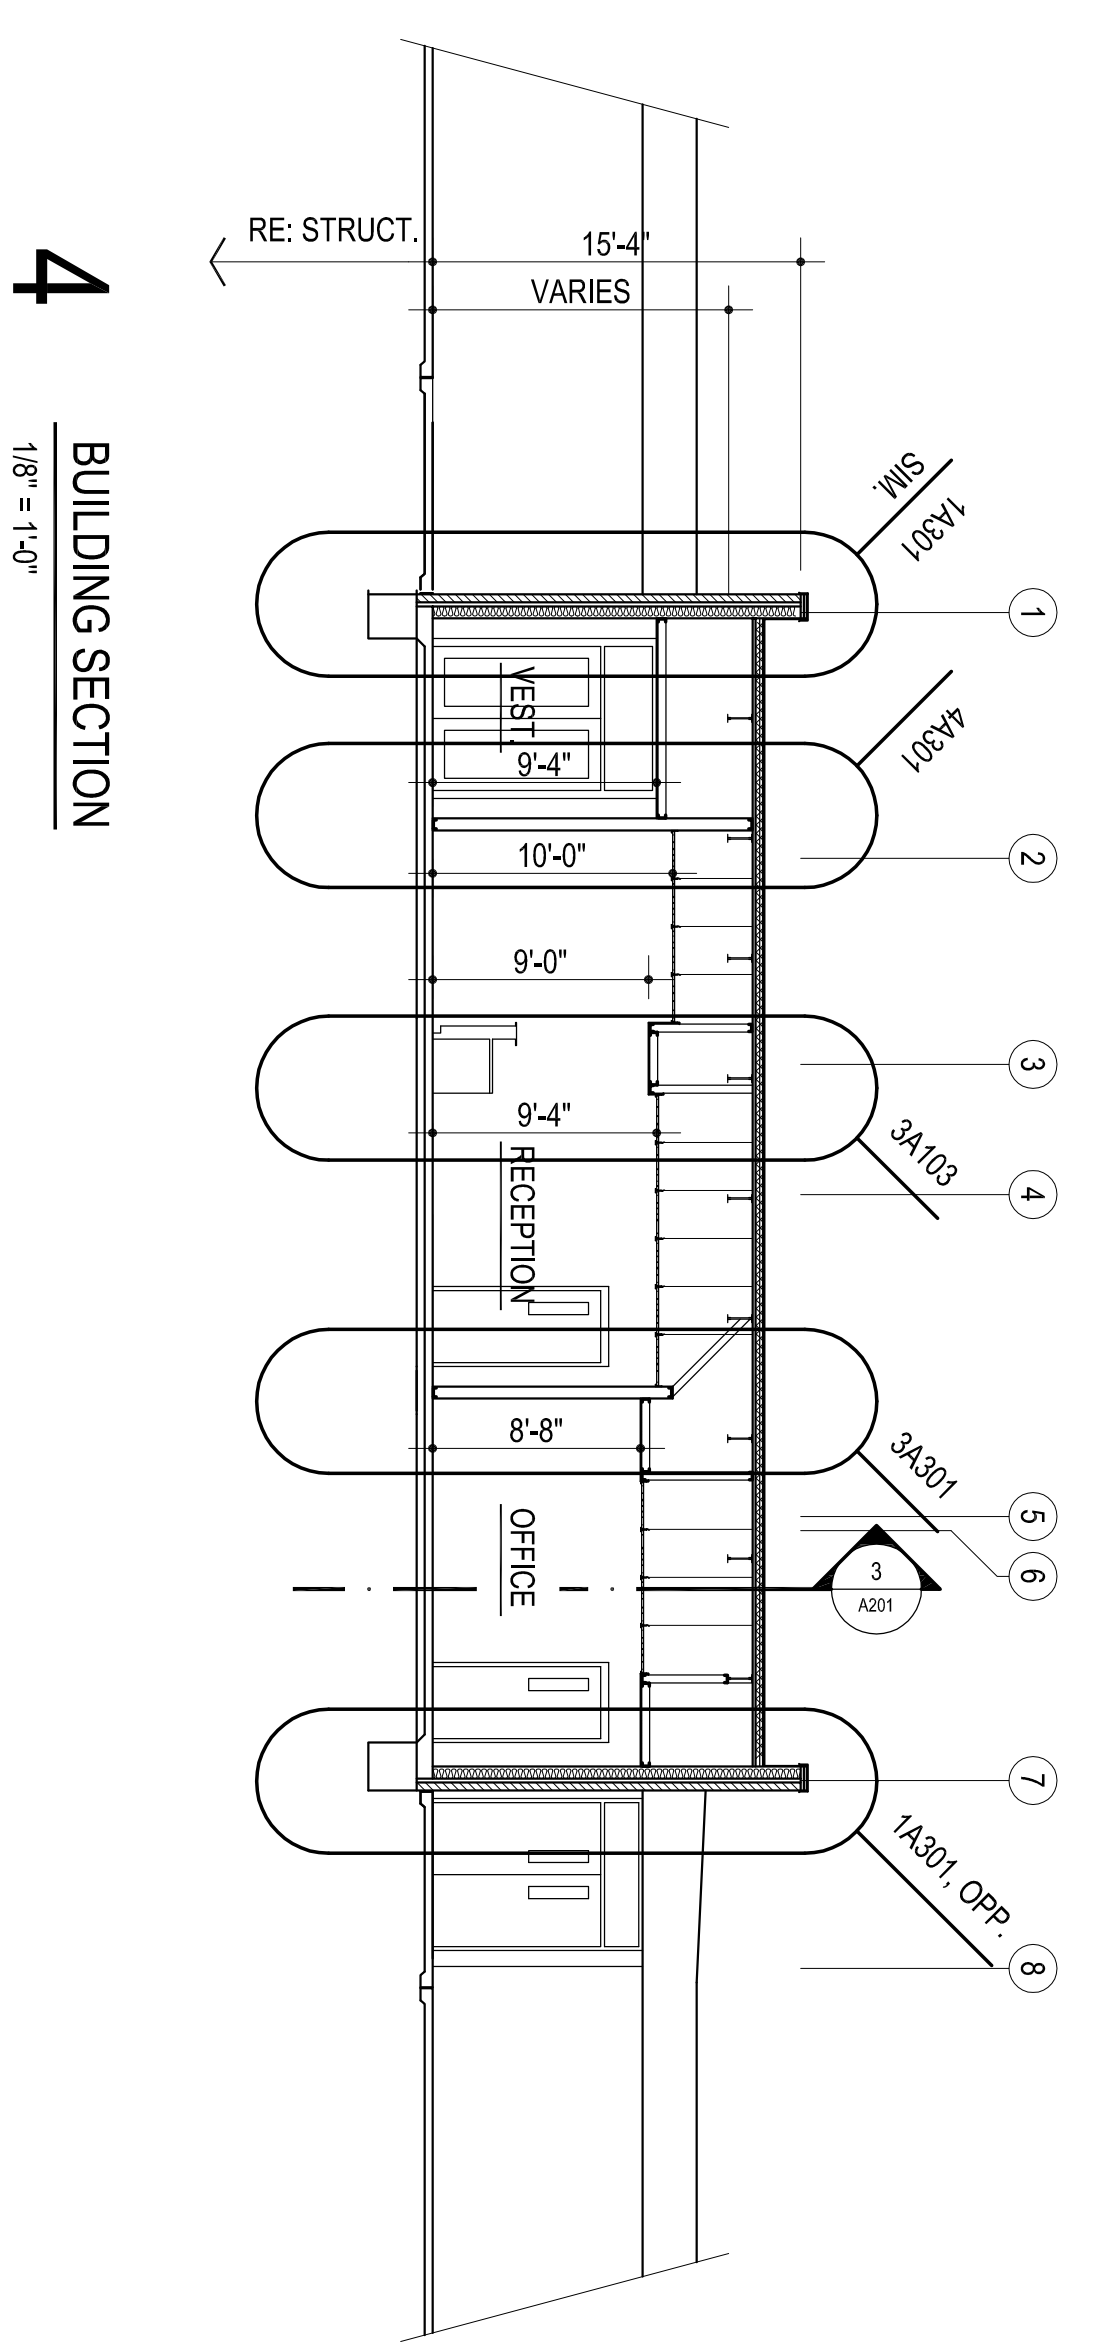

REFER STRUCTURAL DRAWINGS FOR TOP OF FOOTING ELEVATIONS - PROVIDE ALL MATERIALS REQUIRED FOR WALL SYSTEM TO EXTEND TO TOP OF FOOTING

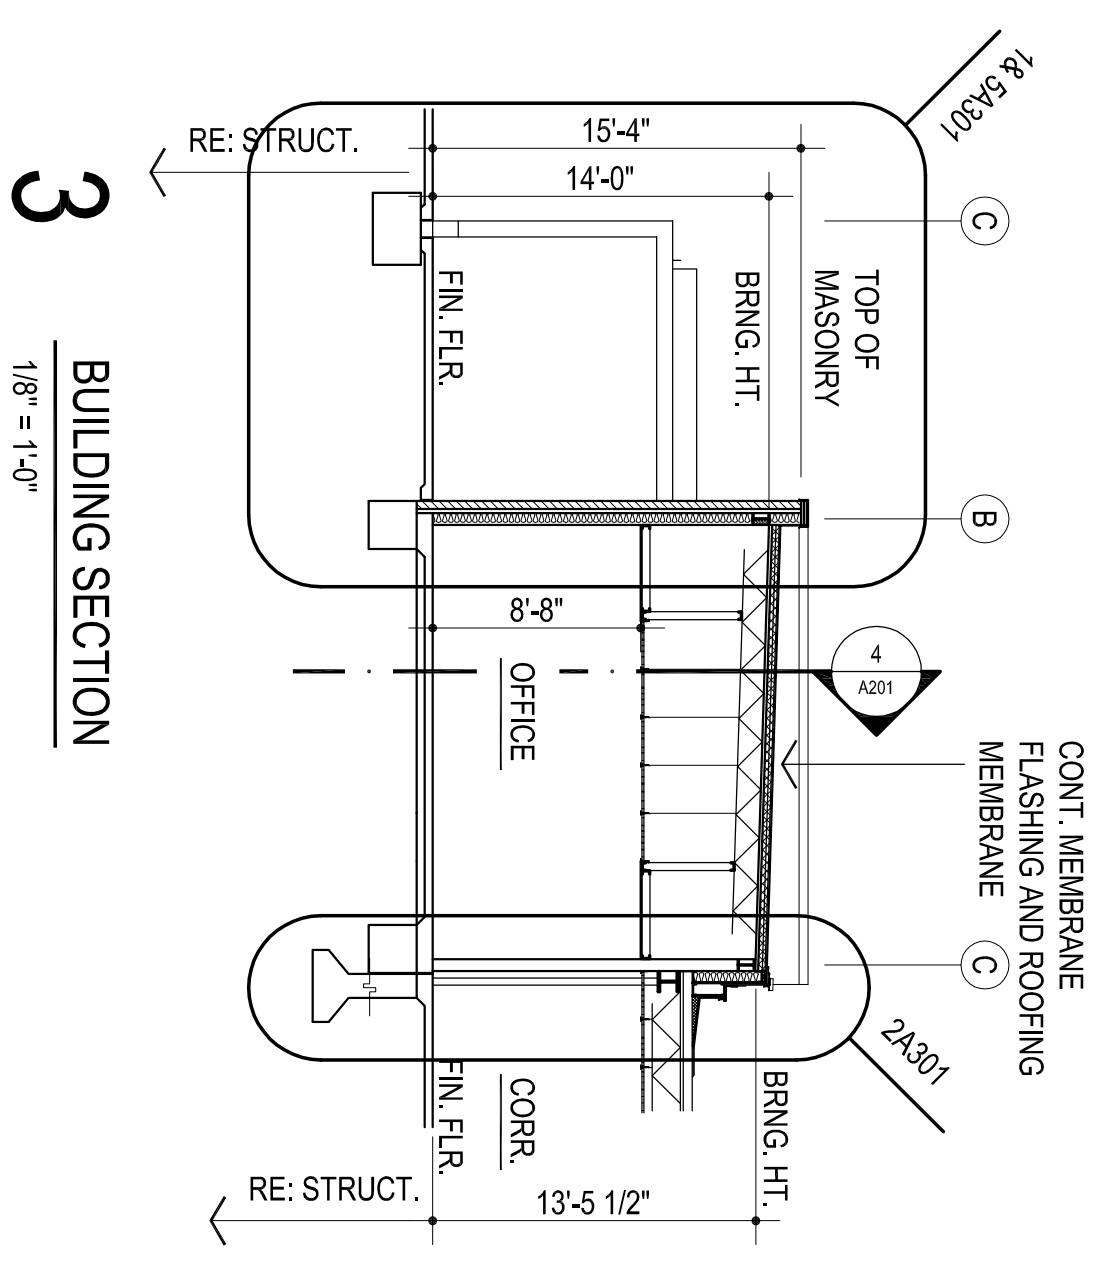

the Abla Griffin  
Partnership L.L.C.

201 N. BROADWAY  
SUITE 210  
MOORE, OK. 73160  
405.735.3477  
ACGP@theACGP.net  
www.theACGP.net

KFC ENGINEERING

STRUCTURAL

SALAS OBRIEN

MECHANICAL/ELECTRICAL



CG  
designed by  
MA  
checked by  
MARCOI 2023  
0818  
revisions

MOORE PUBLIC SCHOOLS  
BOARD OF EDUCATION  
MOORE, OKLAHOMA



OFFICE  
ADDITION -  
NORTHMOOR  
ELEMENTARY SCHOOL

A201

OWNERSHIP USE OF DOCUMENTS:  
ACGP EXPRESSLY RESERVES ITS  
COPYRIGHT AND OTHER PROPERTY  
RIGHTS OF ALL PLANS AND DRAWINGS  
DESIGNED AND/OR PRODUCED HEREIN.  
NO PARTS OF THIS DOCUMENT SHALL  
BE REPRODUCED IN ANY FORM OR MANNER  
WITHOUT THE EXPRESSED WRITTEN  
CONSENT OF ACP.