




CG	drawn by
MA	checked by
NOVEMBER 2025	date
	revisions




OLD SCHOOL REPLACEMENT

sheet no:  
**A403**


OWNERSHIP USE OF DOCUMENTS:  
AGP EXPRESSLY RESERVES ITS COPYRIGHT AND OTHER PROPERTY RIGHTS OF ALL PLANS AND DRAWINGS DESIGNED AND/OR PRODUCED. PLANS AND DRAWINGS ARE NOT TO BE REPRODUCED IN ANY FORM OR MANNER WITHOUT THE EXPRESSED WRITTEN CONSENT OF AGP.

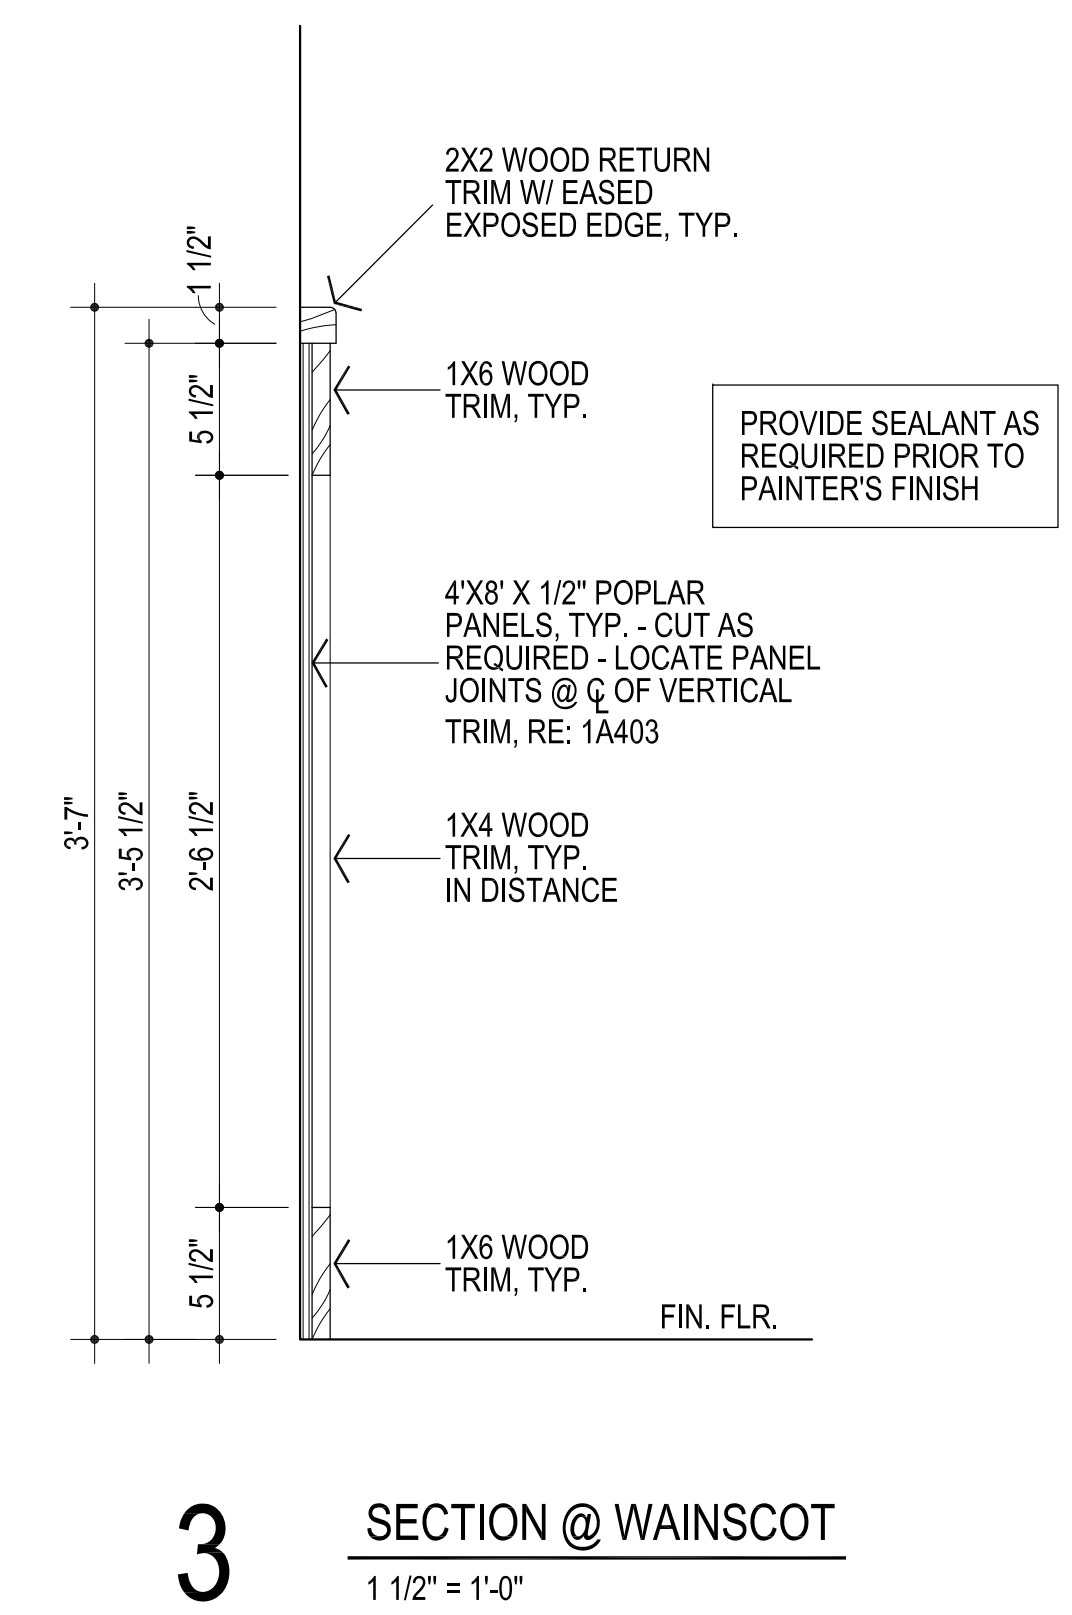

**3** SECTION @ WAINSCOT  
1 1/2" = 1'-0"

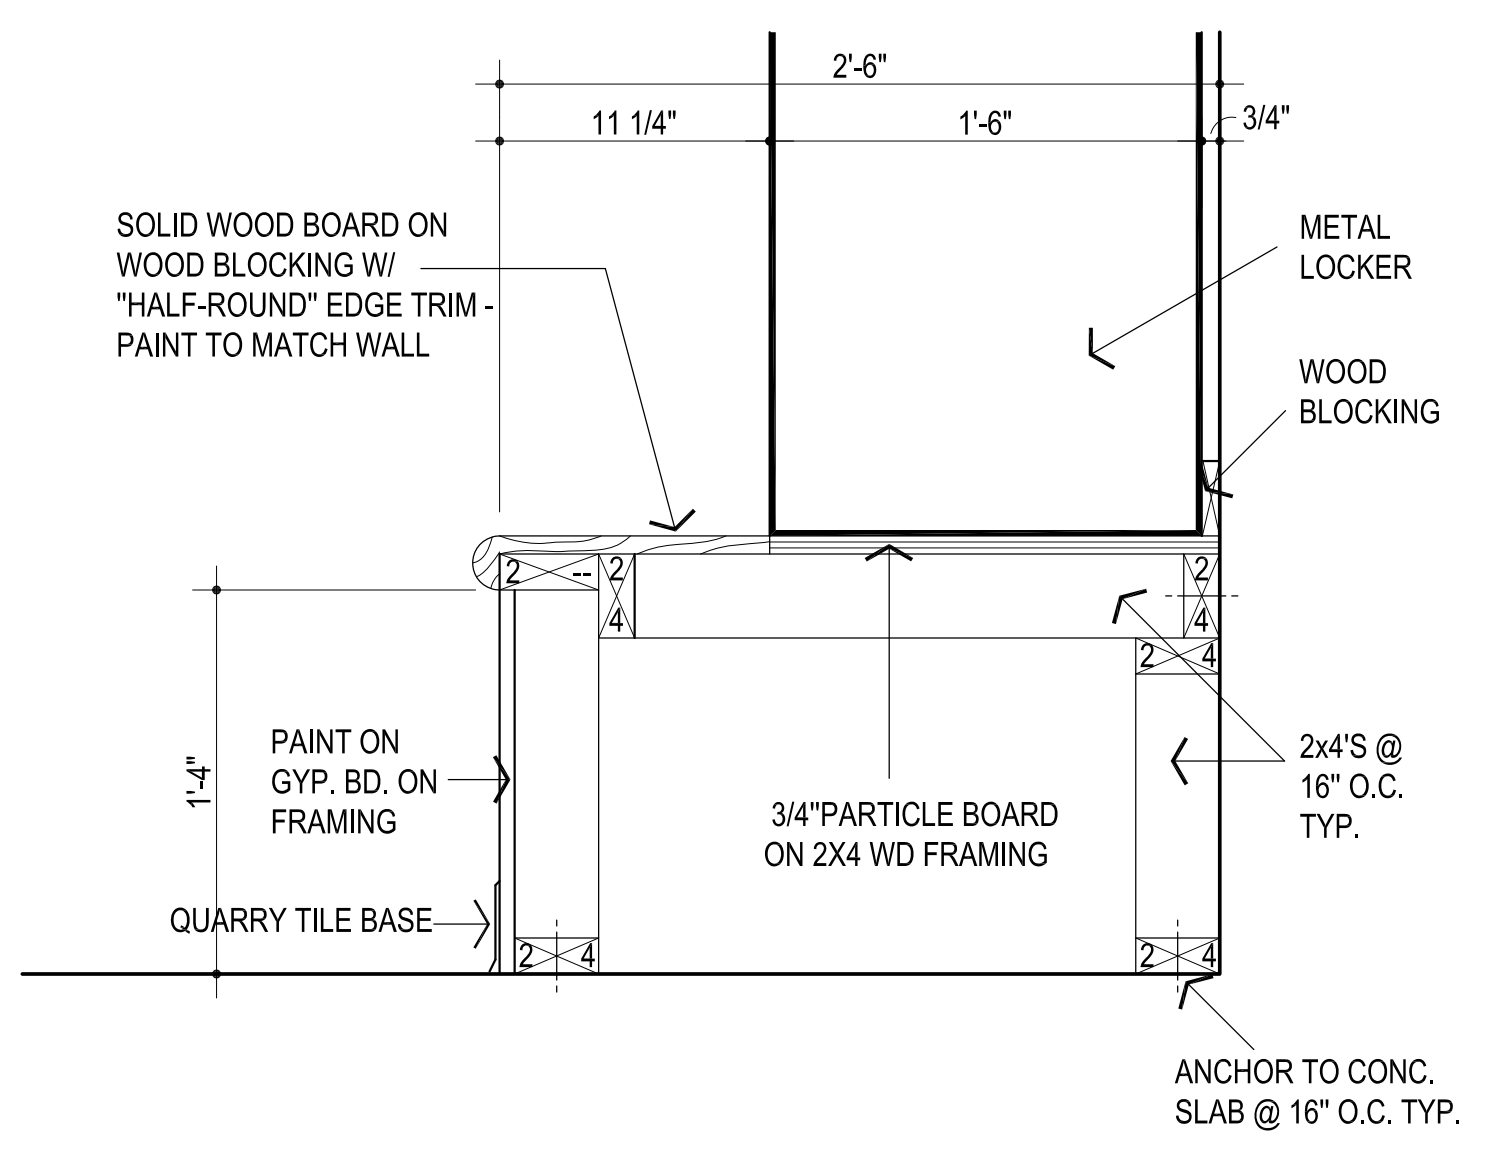


**2** LOCKER SUPPORT / SEAT  
1-1/2" = 1'-0"

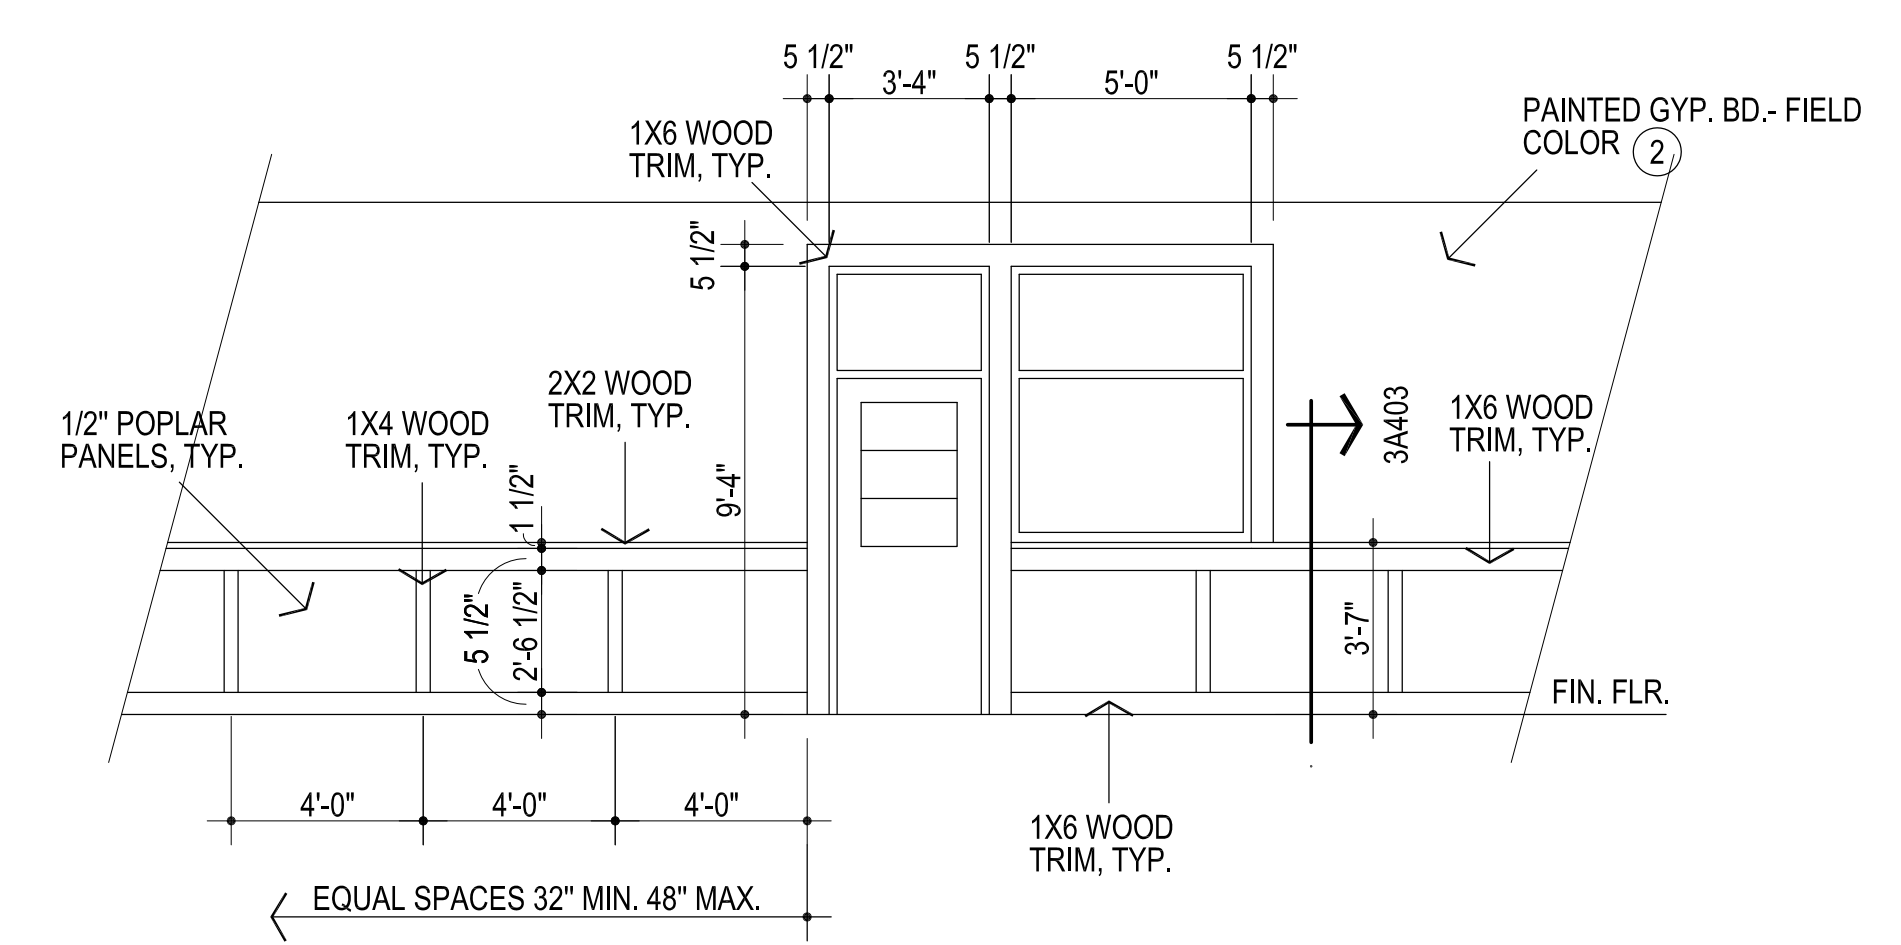

**1** TYPICAL WAINSCOT ELEVATION  
1/4" = 1'-0"

- GENERAL NOTES:**
- DO NOT SCALE DRAWINGS TO OBTAIN MATERIAL QUANTITIES. USE DRAWINGS WHICH ARE DIMENSIONED OR COORDINATE W/ EXISTING CONDITIONS &/OR ARCHITECT & ENGINEERS.
  - ALL PANEL JOINTS TO BE COVERED BY VERTICAL TRIM
  - PROVIDE SEALANT AS REQUIRED PRIOR TO PAINTER'S FINISH

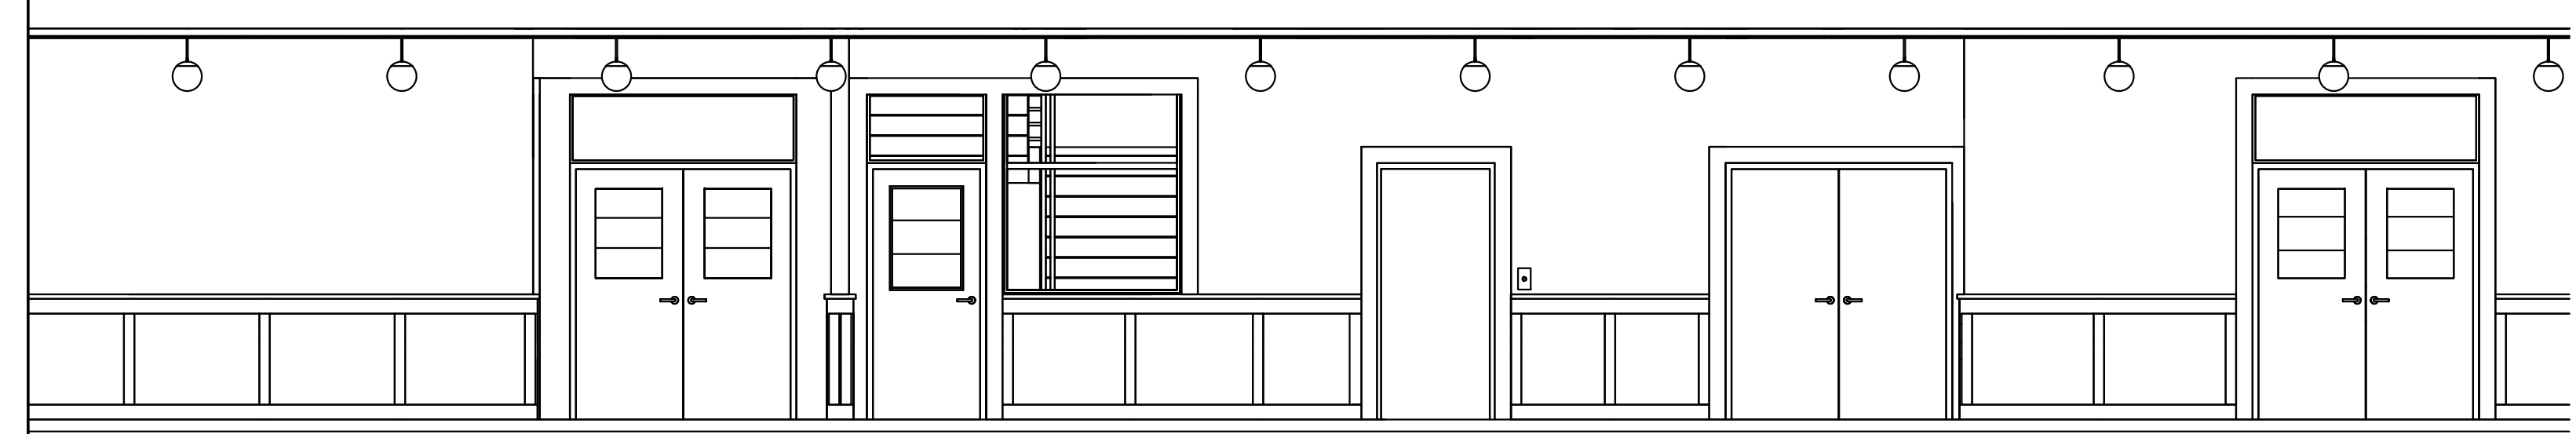

**4** TYP. WAINSCOT PERSPECTIVES / ELEVATION  
NO SCALE

- GENERAL NOTES:**
- TYPICAL CORRIDOR WAINSCOTING CONDITIONS. COORDINATE WORK W/ ARCHITECT PRIOR TO PROCEEDING & MAKE ADJUSTMENTS AS NECESSARY / DIRECTED.