




SECTION - SOILED DISHTABLE RACK & RAIL SHELVES
NO SCALE

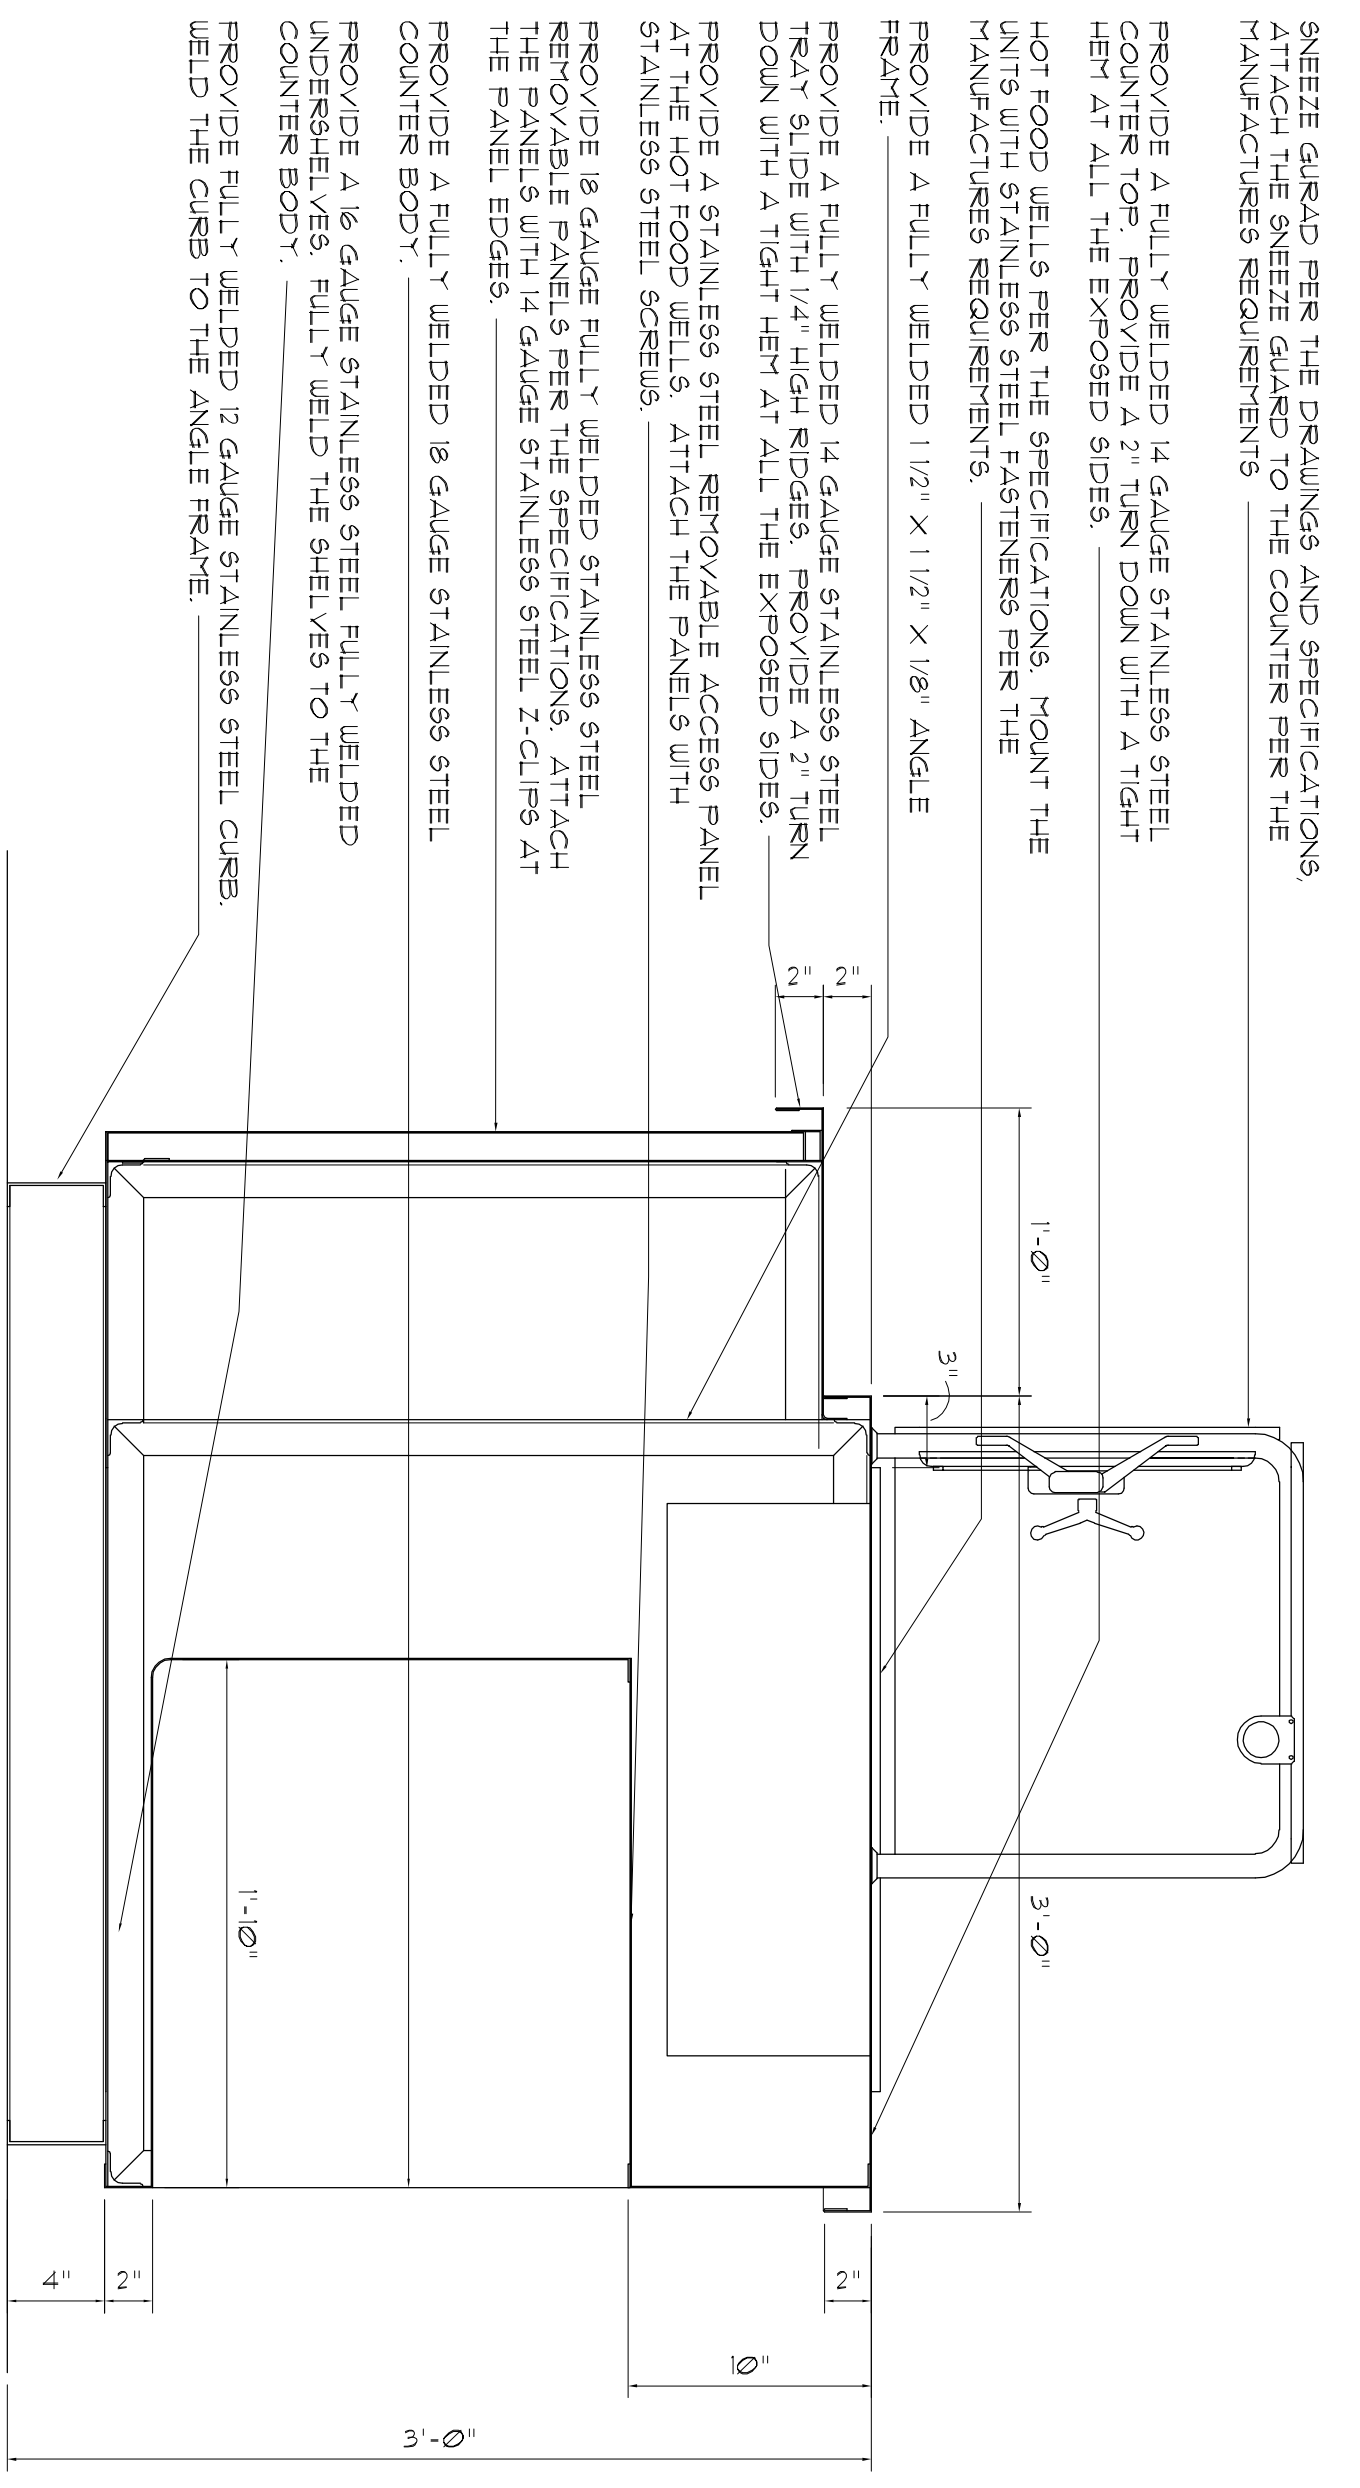


SECTION - SERVING COUNTER
NO SCALE

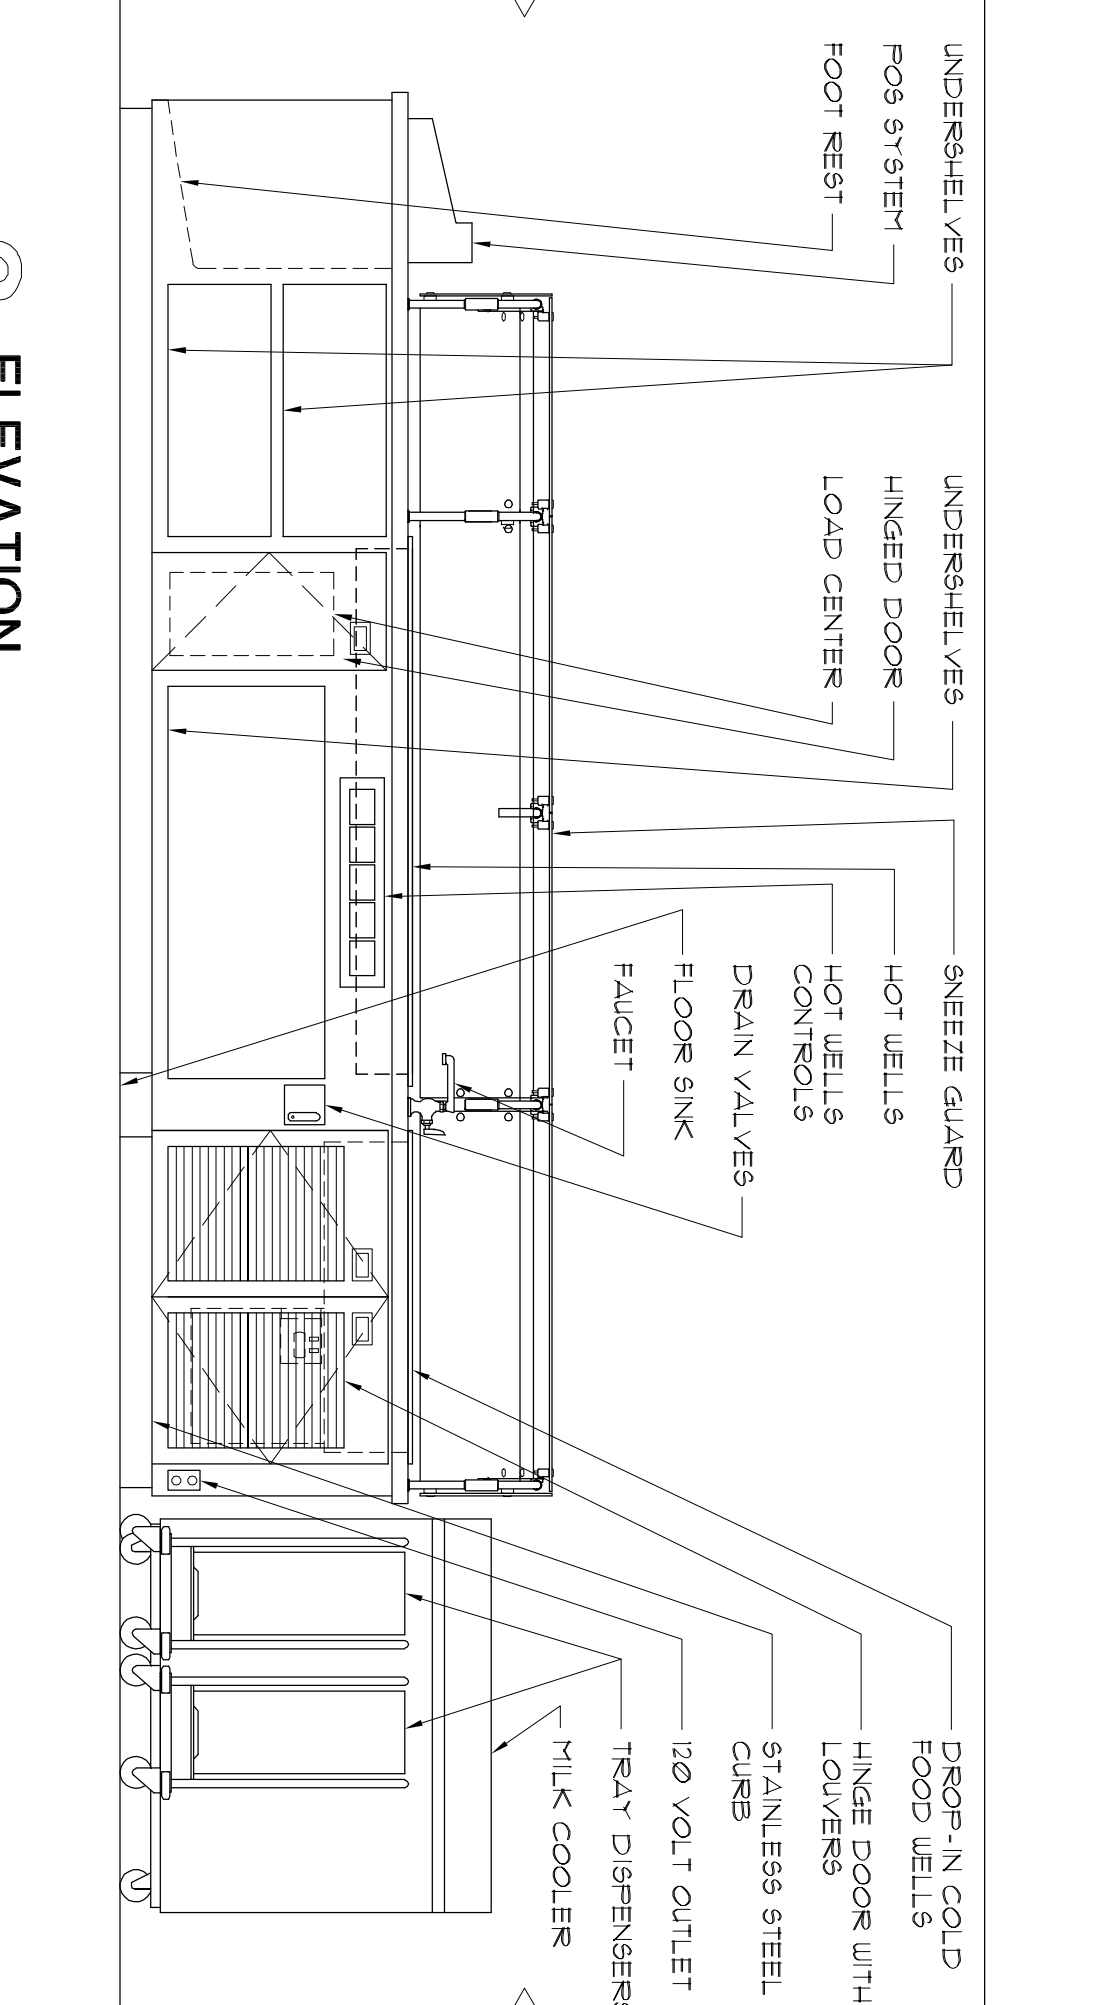


3 ELEVATION
1/2" = 1'-0"

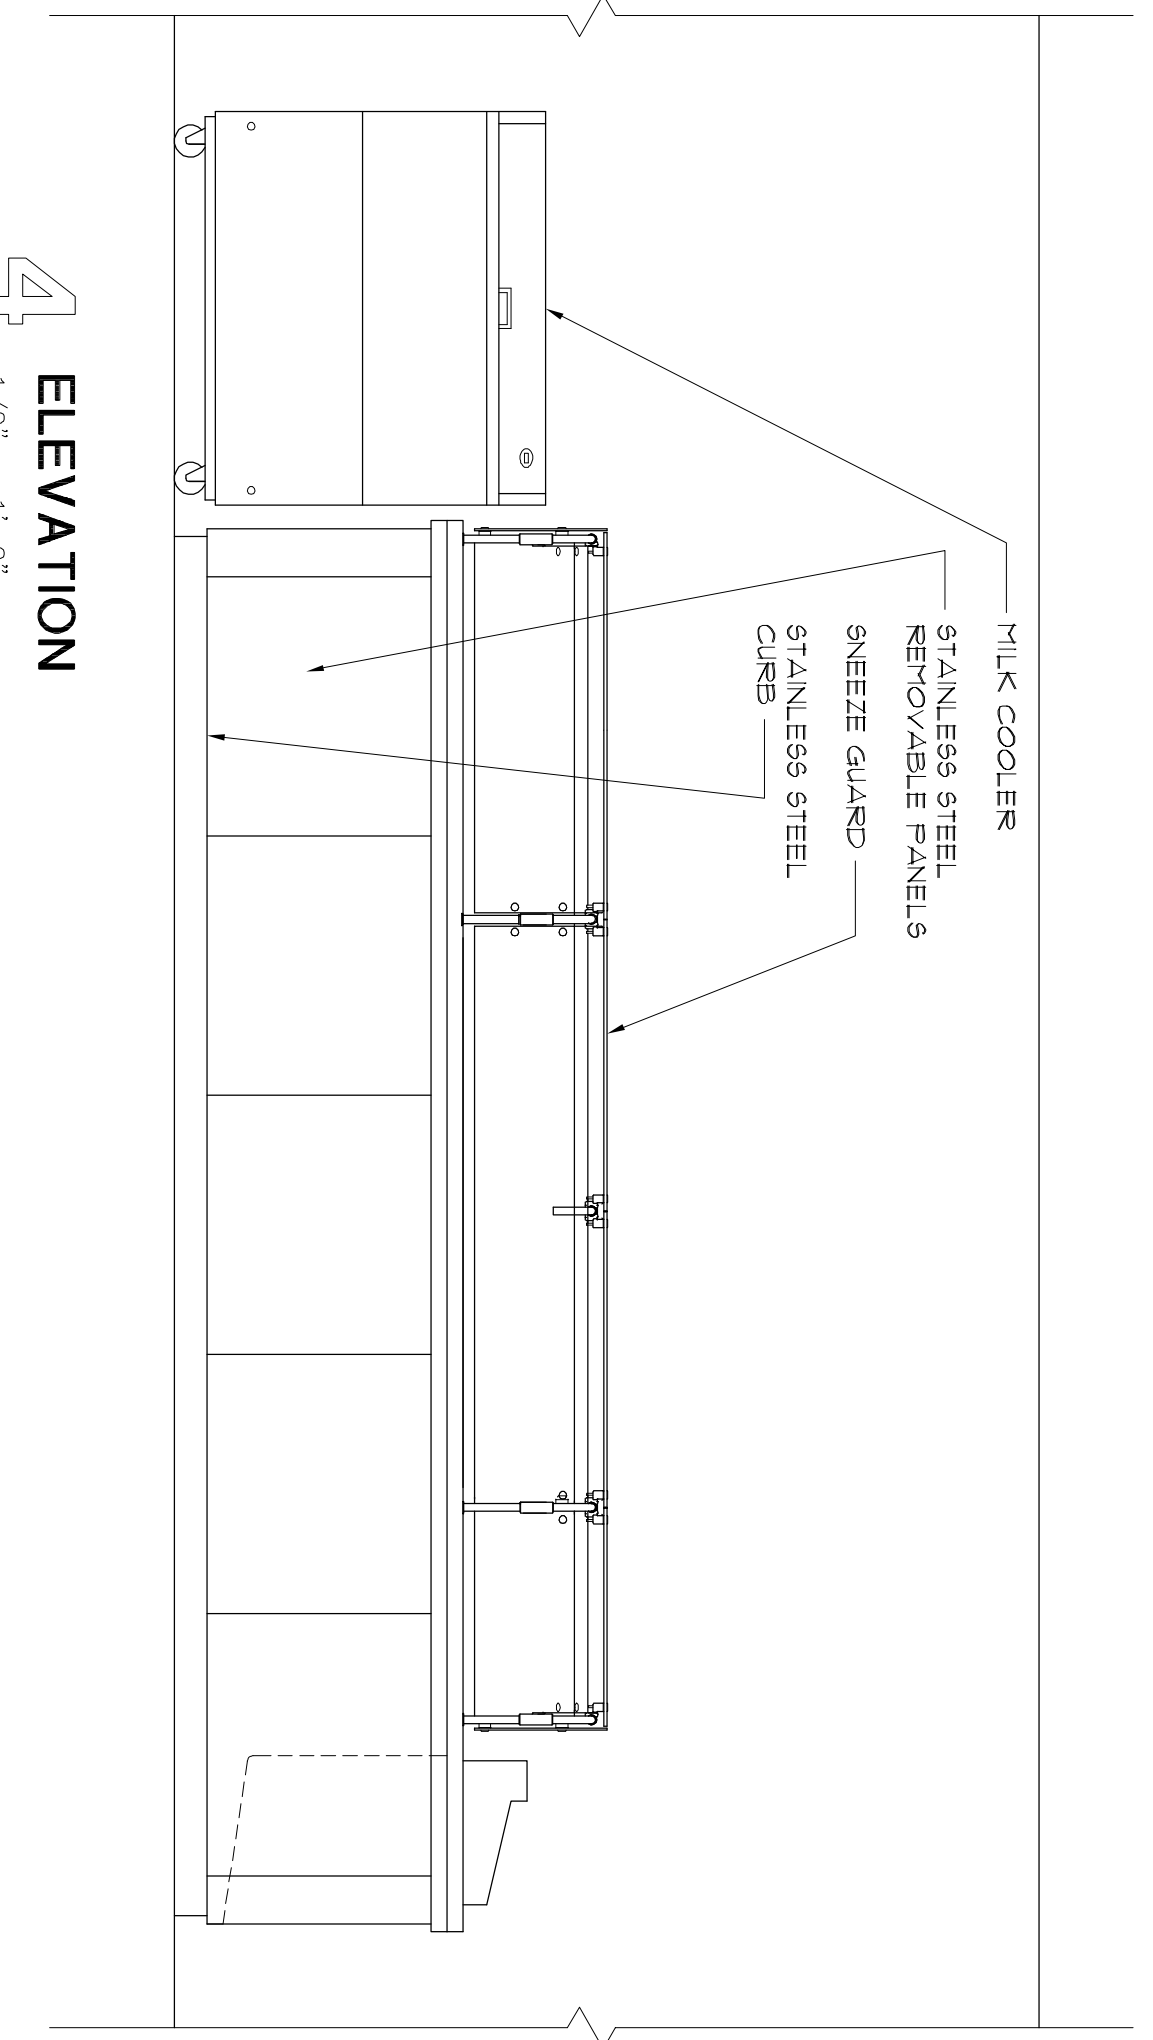


4 ELEVATION
1/2" = 1'-0"

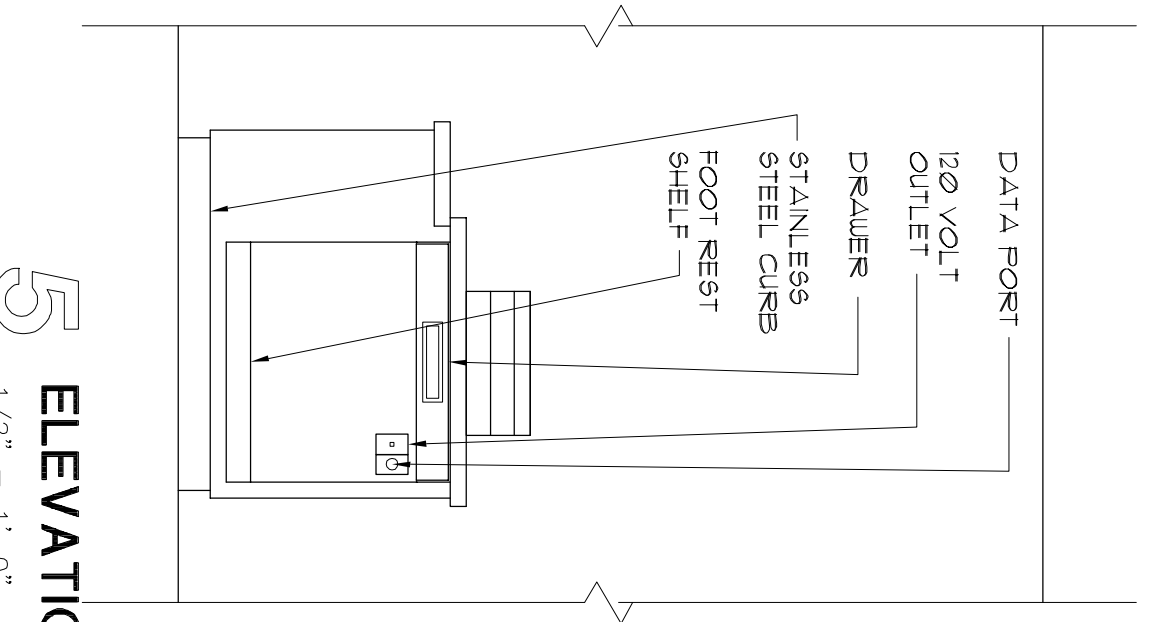


5 ELEVATION
1/2" = 1'-0"

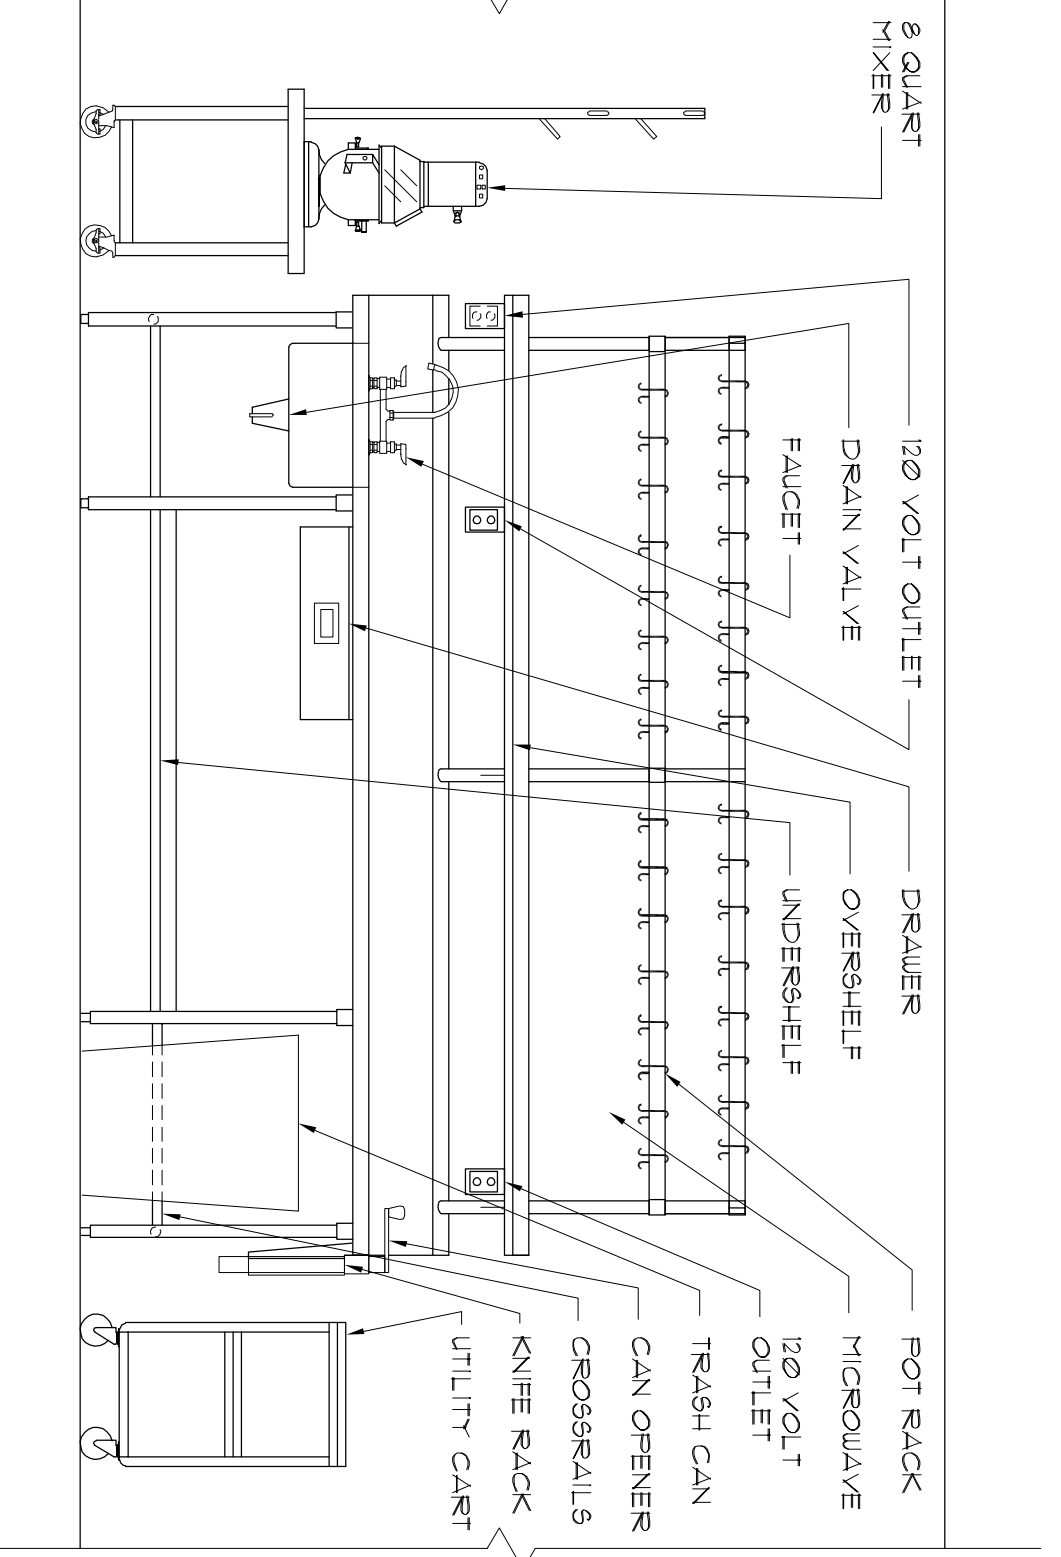

6 ELEVATION
NO SCALE

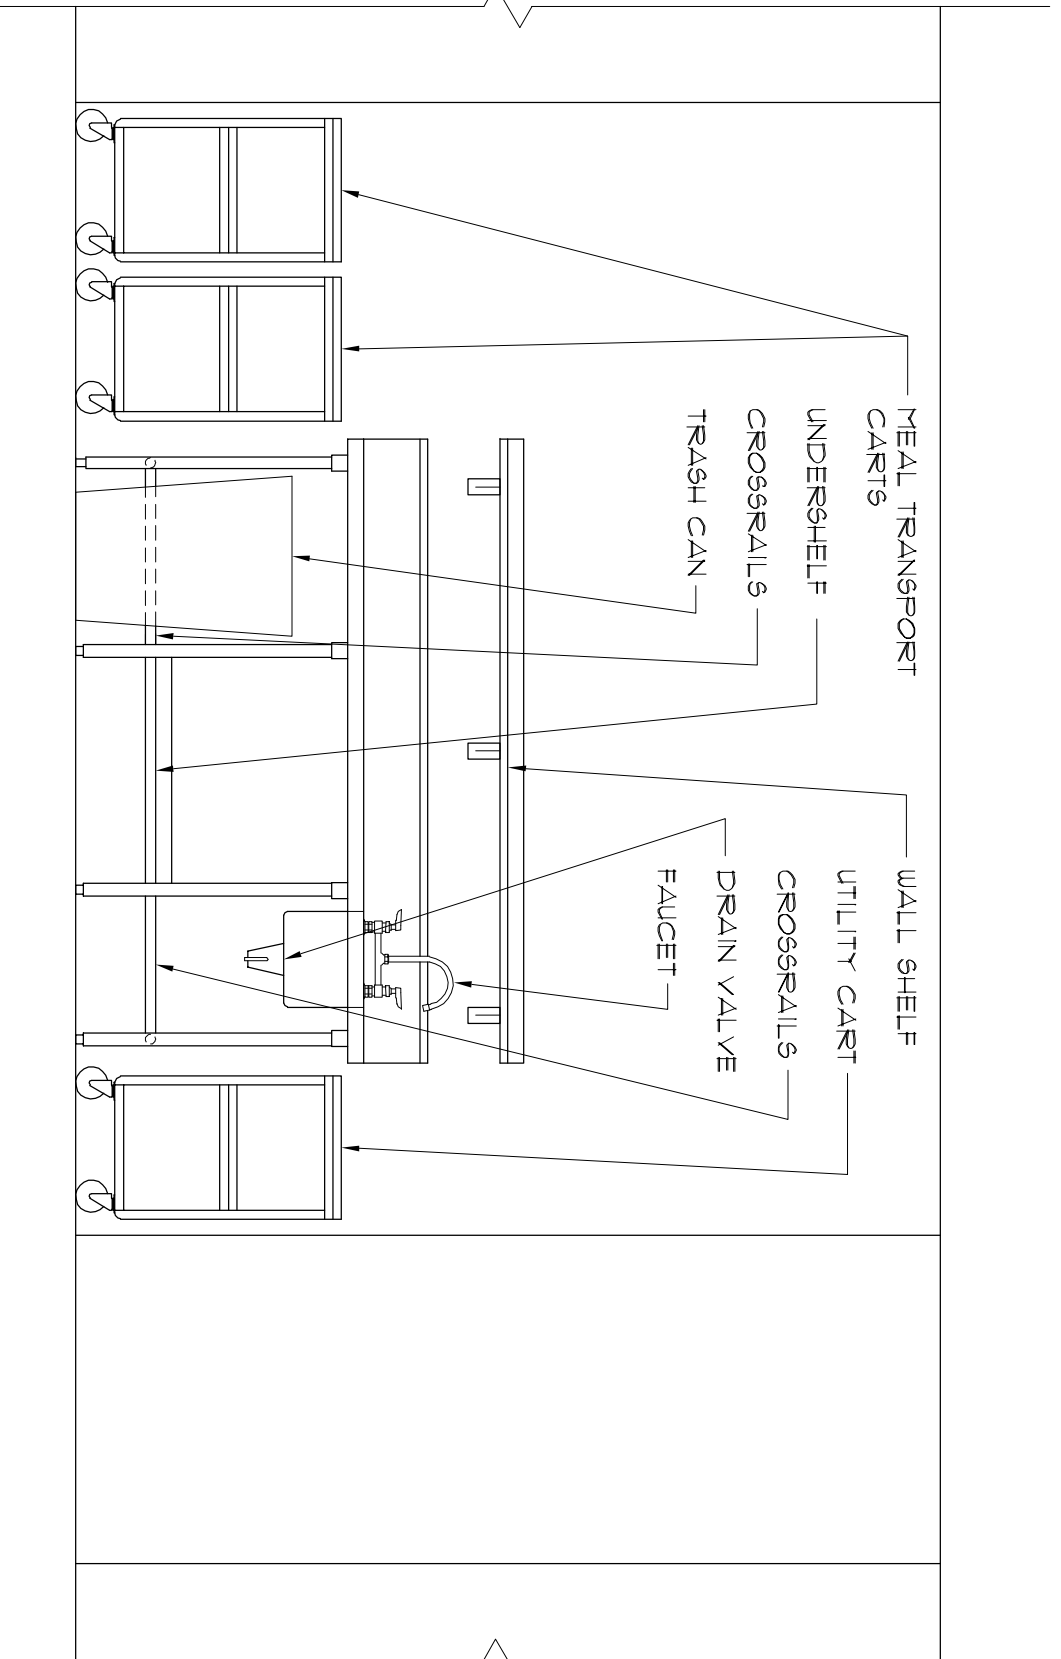

7 ELEVATION
1/2" = 1'-0"

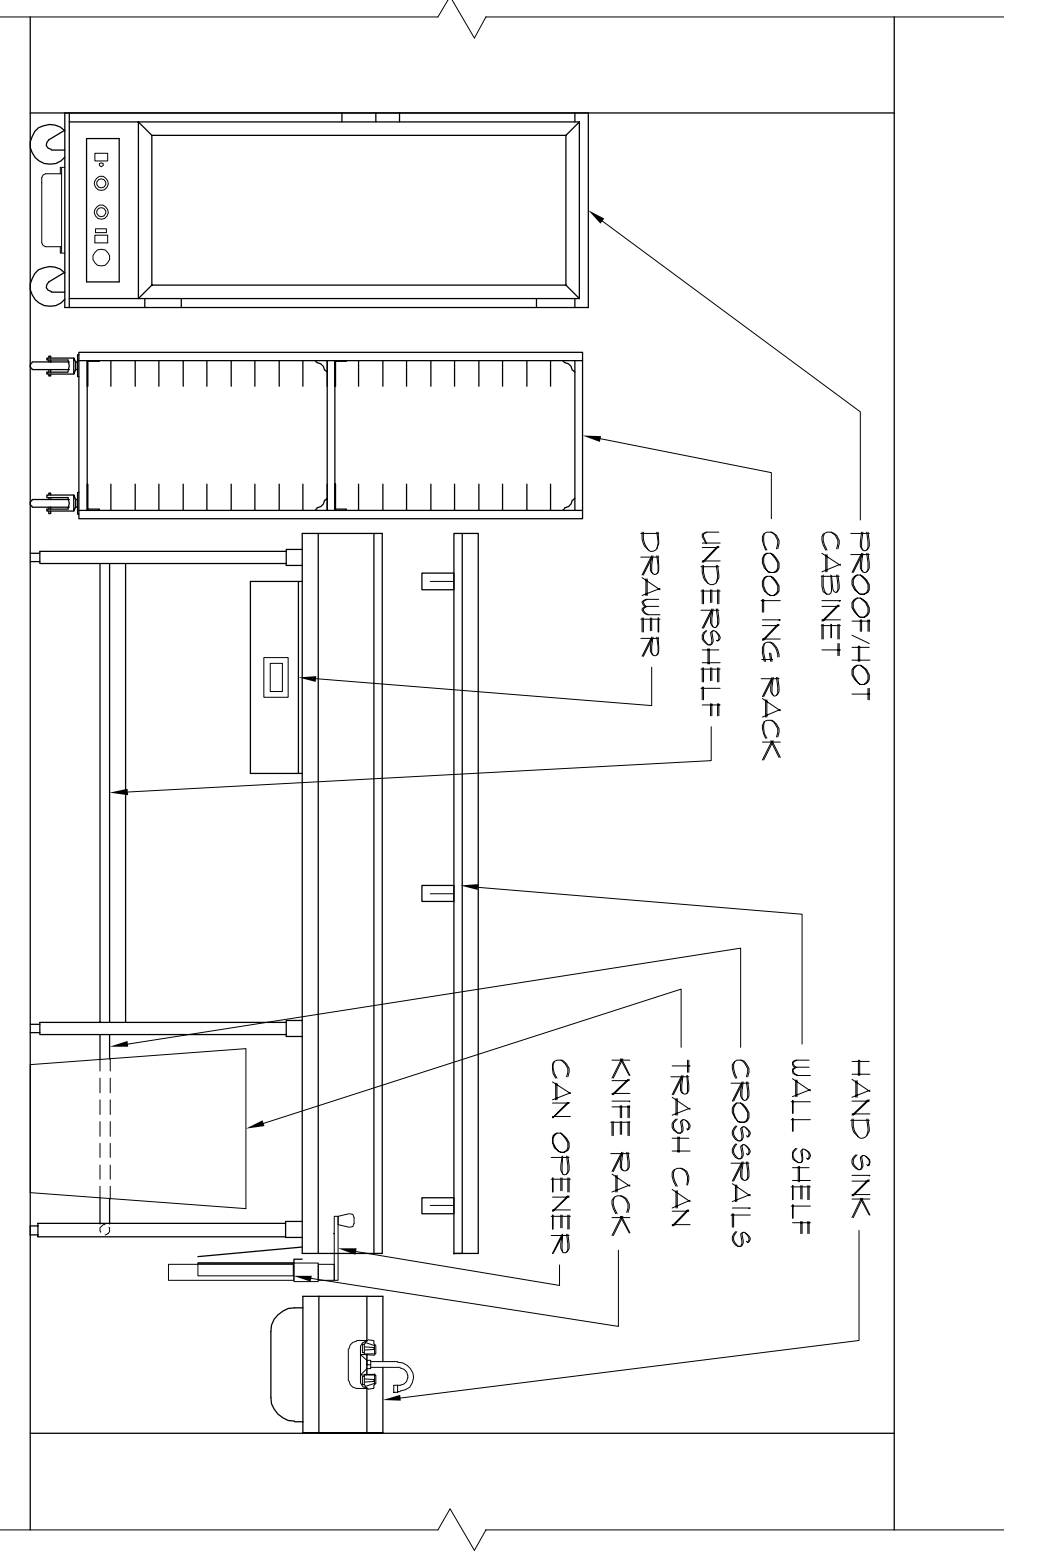

8 ELEVATION
1/2" = 1'-0"