




**1** ELEVATION @ TYP. CLASSROOM  
1/4" = 1'-0"

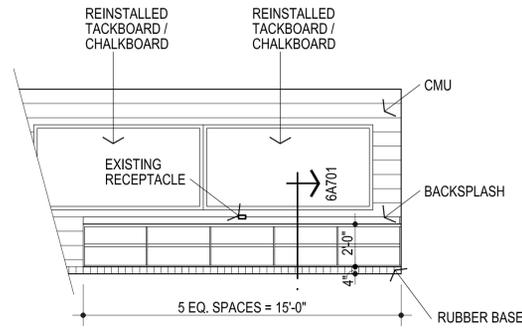


**2** ELEVATION @ TYP. CLASSROOM  
1/4" = 1'-0"

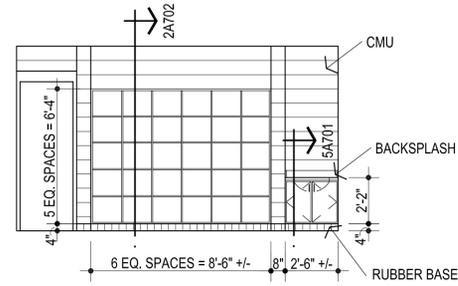


**3** ELEVATION @ TYP. CLASSROOM  
1/4" = 1'-0"

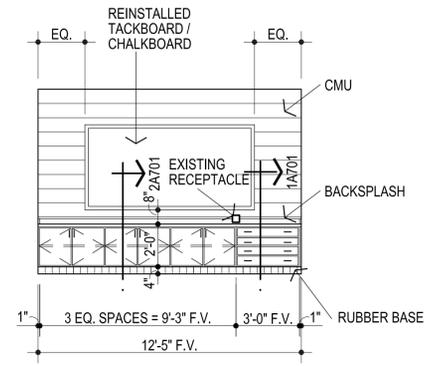


**8** ELEVATION @ ROOM # 108  
1/4" = 1'-0"

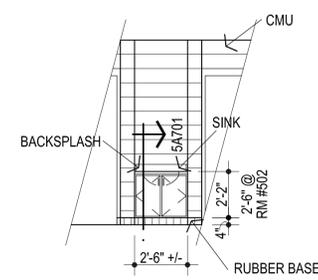


**4** N. WALL BUILDING 500  
ROOM #503 / 504  
1/4" = 1'-0"

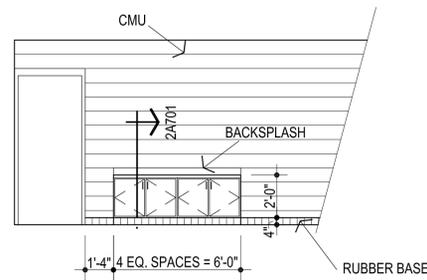

**5** W. WALL BUILDING 500 ROOM #503 / 504  
1/4" = 1'-0"

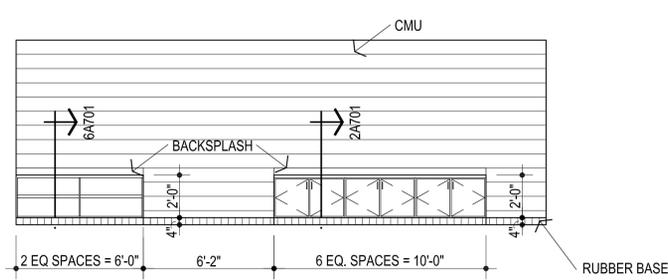

**6** E. WALL BUILDING 500 ROOM #503 / 504  
1/4" = 1'-0"

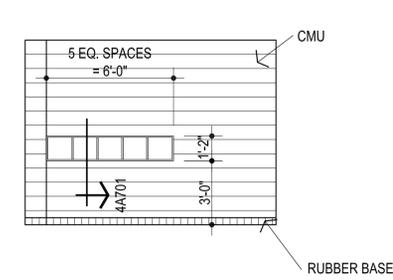

**7** S. WALL BUILDING 500 ROOM #503 / 504  
1/4" = 1'-0"

**PAINT:**


- ① WALLS - FIELD: MATCH EXISTING

**PREFINISHED COLORS:**


- ② SOLID SURFACE (COUNTERTOPS) : CORIAN - DEEP BEDROCK
- ③ CARPET TILES: COORDINATE W/ OWNERS INSTALLER
- ④ RUBBER WALL BASE: COORDINATE W/ OWNERS INSTALLER
- ⑤ VINYL "T" EDGING: - TO BE SELECTED FROM MFR'S STANDARD COLORS
- ⑥ MELAMINE: WHITE
- ⑦ PLASTIC LAMINATE (FACING AND EDGING) : WILSONART - MONTICELLO MAPLE
- ⑧ LVT: COORDINATE W/ OWNERS INSTALLER

**8** COLOR SCHEDULE

SINK - 32 TOTAL :  
ELKAY MODEL CDKAD251765C COUNTER MOUNTED PROVIDE  
ROUGH-IN AS REQUIRED TO RECONNECT TO EXISTING. SINK  
PACKAGE WITH LKD208513LC FAUCET, LK35 DRAIN & LK1141A BUBBLER  
PROVIDE MCGUIRE 8912 P-TRAP, BV2165CC SUPPLY STOPS.  
INSTALL THERMOSTATIC MIXING VALVE AS REQUIRED  
COORDINATE WITH ARCHITECT & OWNER.

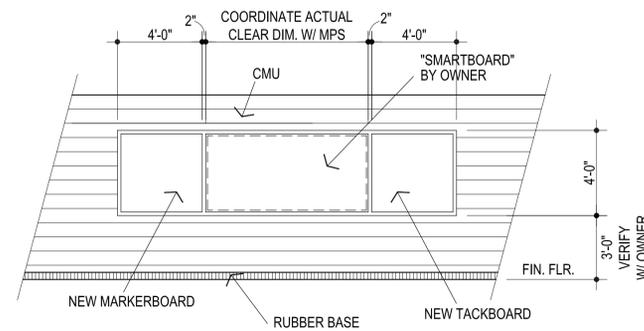

**9** ELEVATION @ TYP. SMARTBOARD  
1/4" = 1'-0"

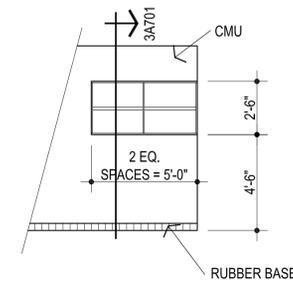

**10** ELEVATION @ ROOM # 404  
1/4" = 1'-0"



CG  
drawn by  
MA  
checked by  
OCTOBER 2025  
date  
revisions



RED OAK  
ELEMENTARY SCHOOL  
2025 MILLWORK  
REPLACEMENT

sheet no:

**A401**

OWNERSHIP USE OF DOCUMENTS:  
AGP EXPRESSLY RESERVES ITS  
COPYRIGHT AND OTHER PROPERTY  
RIGHTS OF ALL PLANS AND DRAWINGS  
DESIGNED AND/OR PRODUCED. PLANS  
AND DRAWINGS ARE NOT TO BE  
REPRODUCED IN ANY FORM OR MANNER  
WITHOUT THE EXPRESSED WRITTEN  
CONSENT OF AGP.