




CG
drawn by
MA
checked by
OCTOBER 2025
date
revisions




sheet no:

A701


OWNERSHIP USE OF DOCUMENTS:
AGP EXPRESSLY RESERVES ITS
COPYRIGHT AND OTHER PROPERTY
RIGHTS OF ALL PLANS AND DRAWINGS
DESIGNED AND/OR PRODUCED. PLANS
AND DRAWINGS ARE NOT TO BE
REPRODUCED IN ANY FORM OR MANNER
WITHOUT THE EXPRESSED WRITTEN
CONSENT OF AGP.

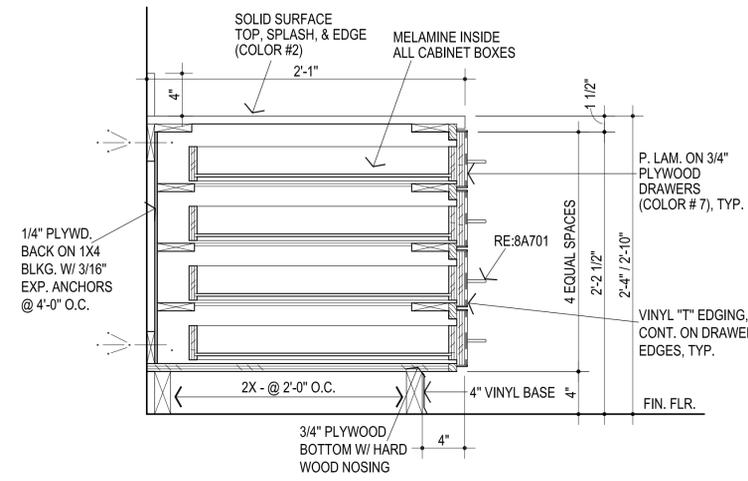


1 BASE CABINET W/ DRAWERS
1 1/2" = 1'-0"

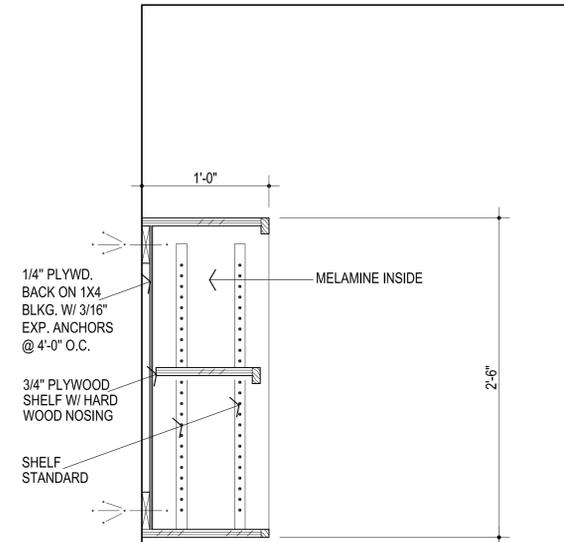


3 SECTION
1 1/2" = 1'-0"

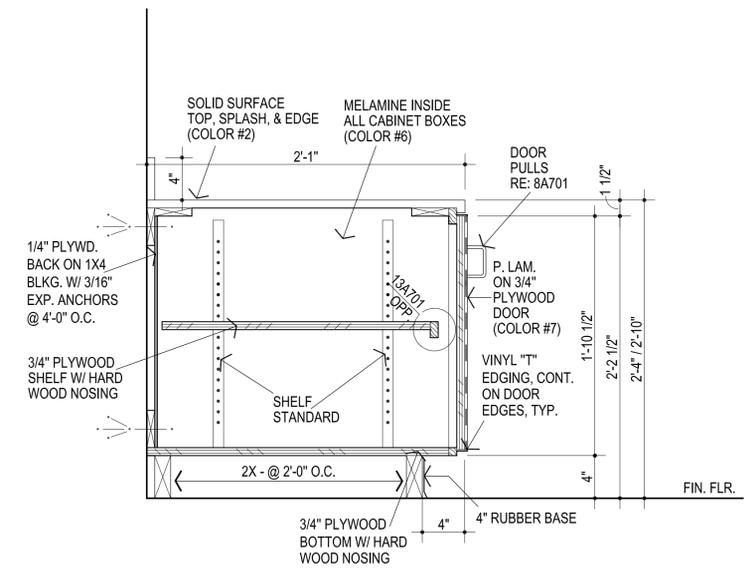


2 BASE CABINET
1 1/2" = 1'-0"

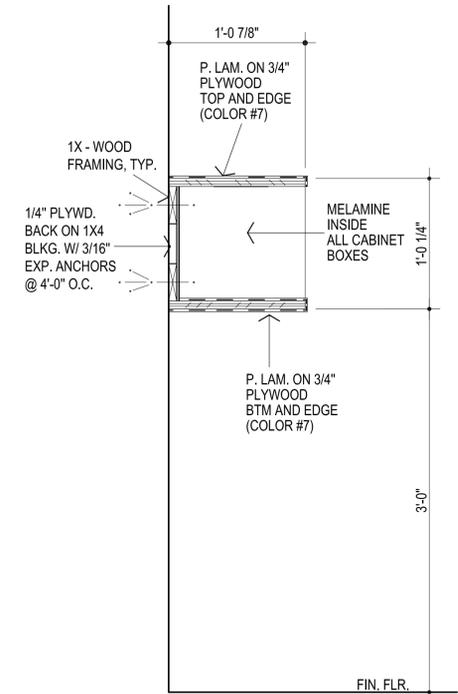

4 SECTION
1 1/2" = 1'-0"

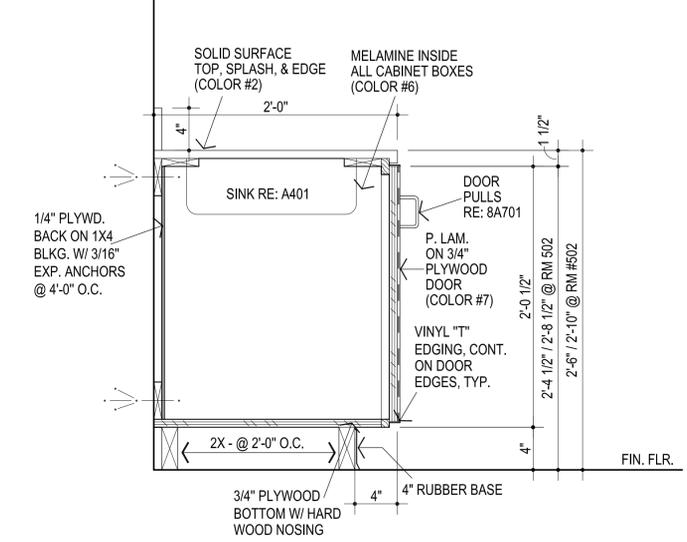


5 SINK SECTION
1 1/2" = 1'-0"

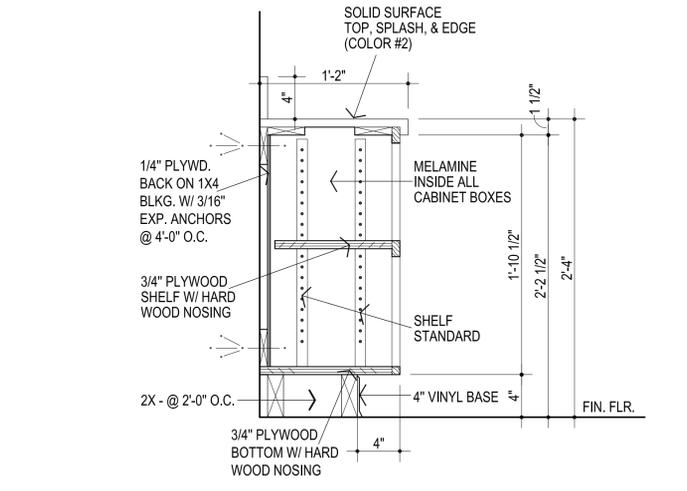


6 BASE CABINET W/ SHELVES
1 1/2" = 1'-0"


FRAMELESS CABINET / EUROPEAN
CONSTRUCTION IS ACCEPTABLE

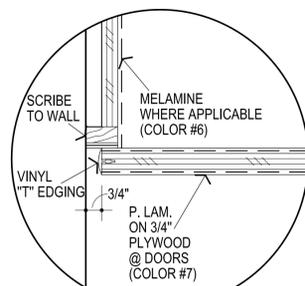


7 DOOR @ WALL

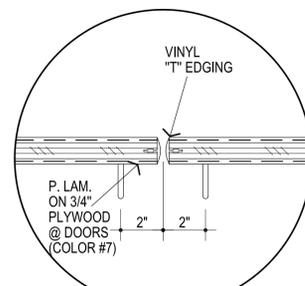


8 PULLS

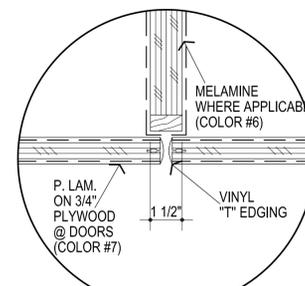


9 DOORS @ STILE

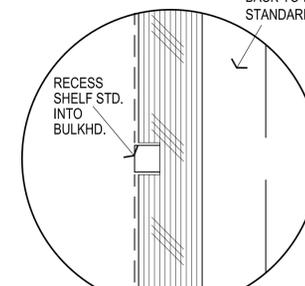


10 RECESSED STANDARDS

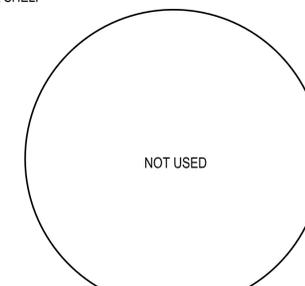

11

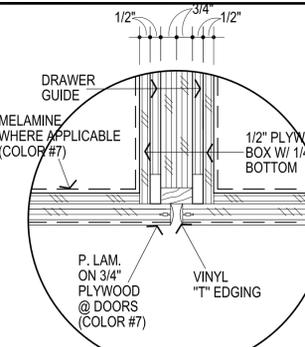

12 DRWR. TO DRWR.

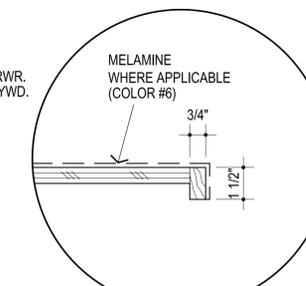

13 SHELF EDGE