




CG	
drawn by	
MA	
checked by	
JANUARY 2024	
date	
revisions	

MOORE PUBLIC SCHOOLS  
BOARD OF EDUCATION  
MOORE, OKLAHOMA

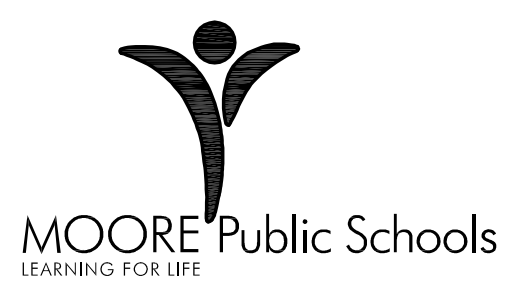


SANTA FE  
ELEMENTARY SCHOOL  
2024 MILLWORK  
REPLACEMENT


sheet no:

**A702**


OWNERSHIP USE OF DOCUMENTS:  
AGP EXPRESSLY RESERVES ITS  
COPYRIGHT AND OTHER PROPERTY  
RIGHTS OF ALL PLANS AND DRAWINGS  
DESIGNED AND/OR PRODUCED. PLANS  
AND DRAWINGS ARE NOT TO BE  
REPRODUCED IN ANY FORM OR MANNER  
WITHOUT THE EXPRESSED WRITTEN  
CONSENT OF AGP.

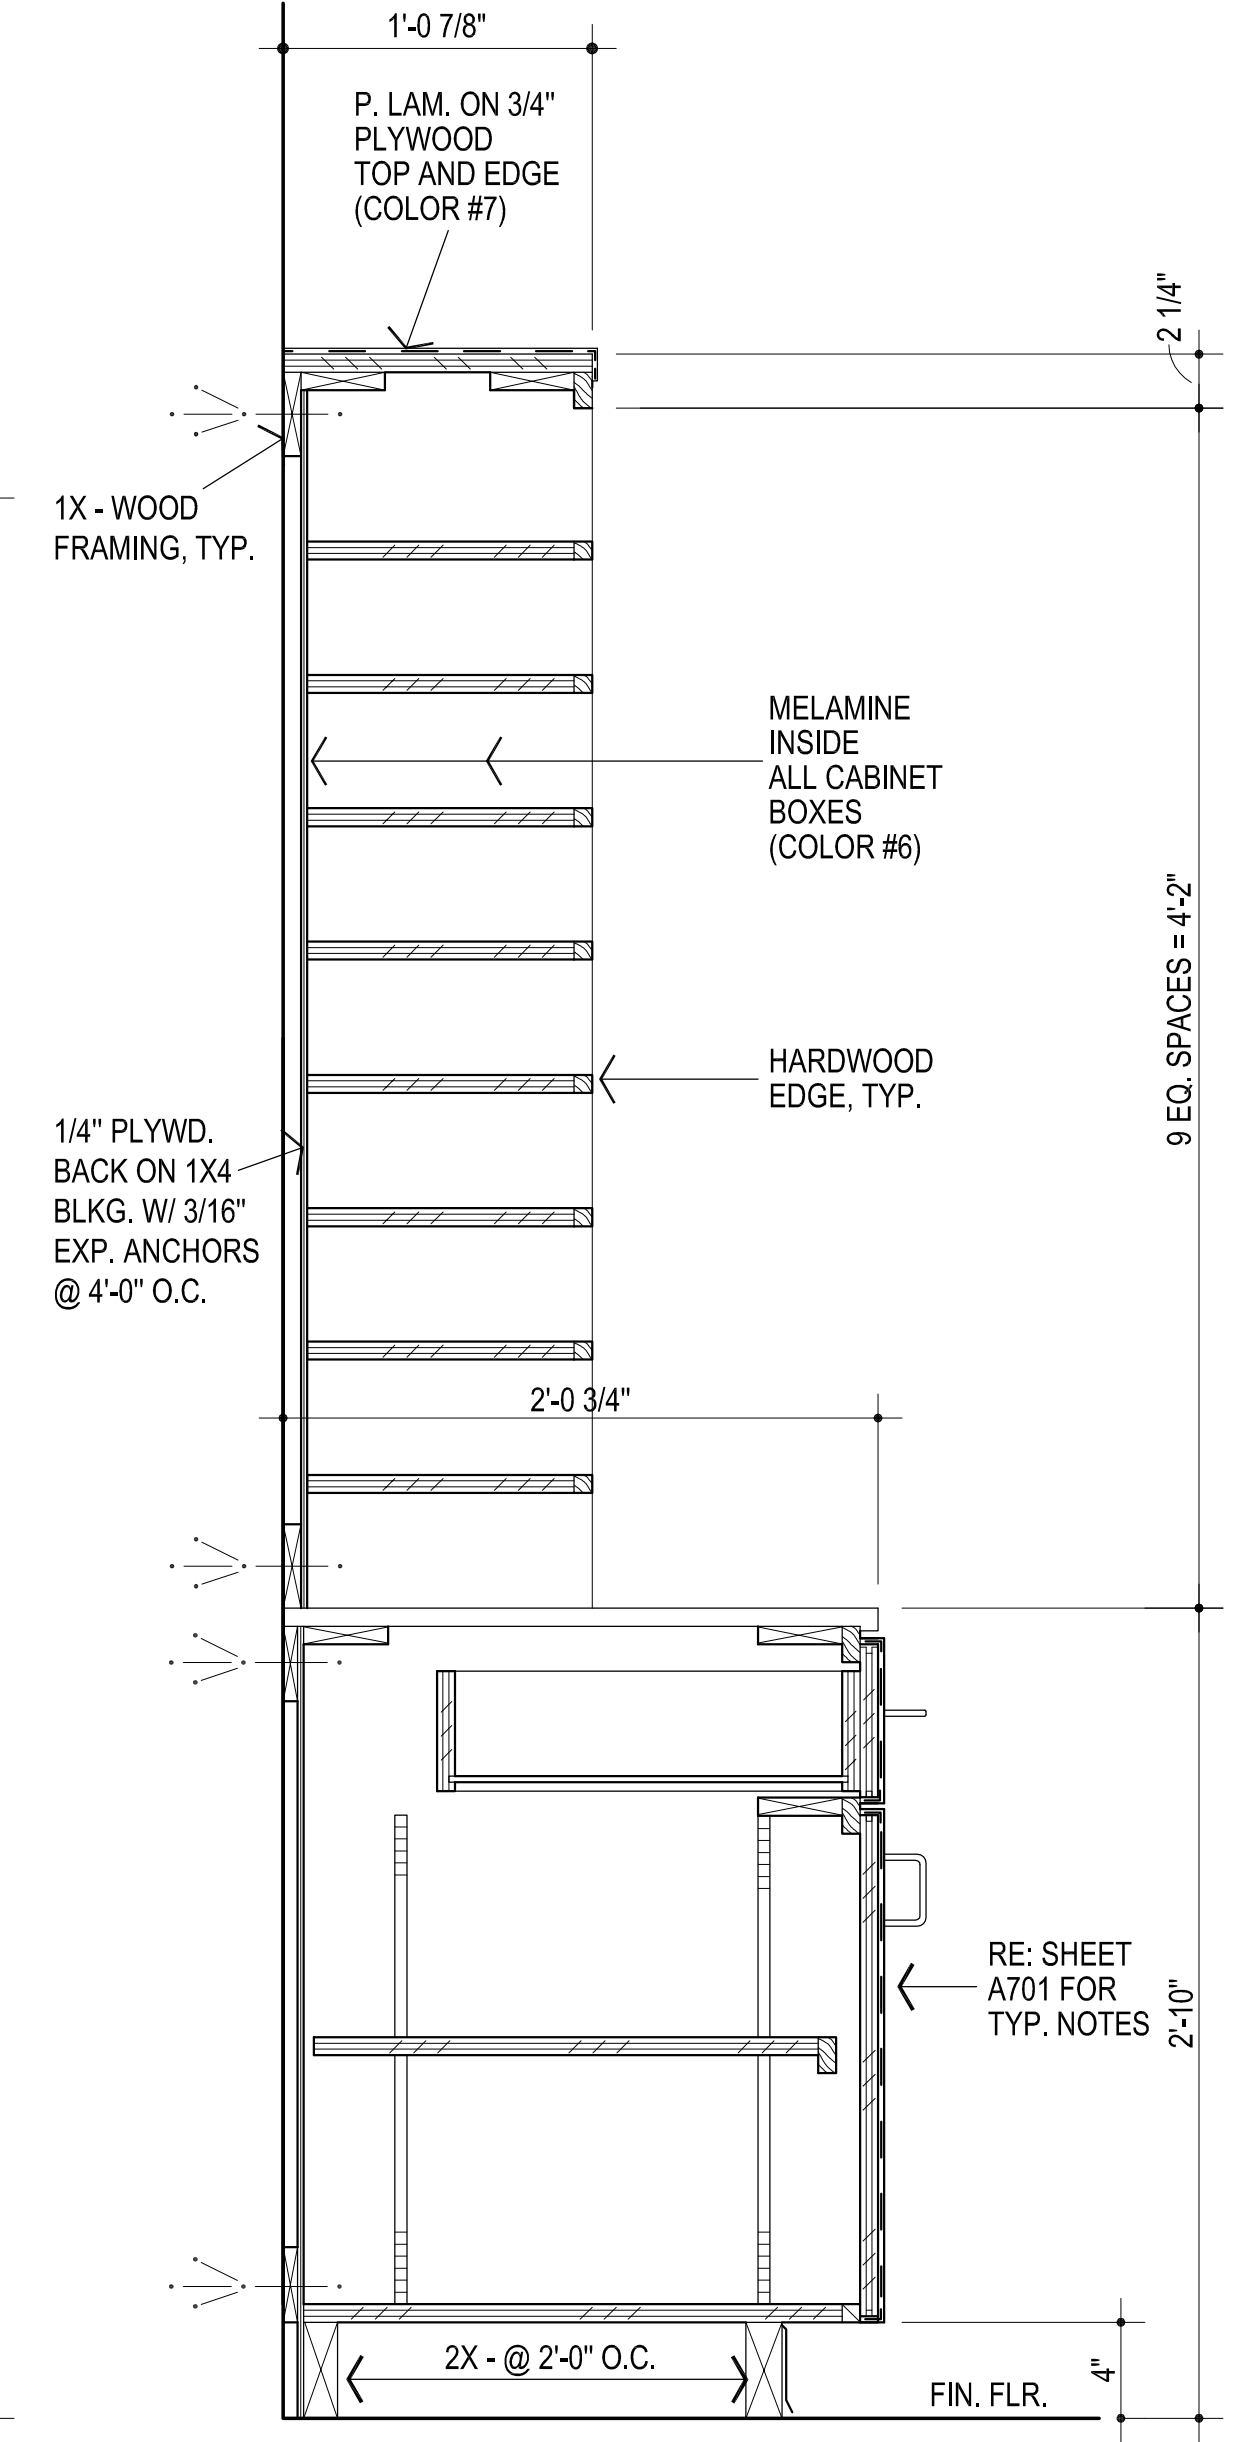


**4** SECTION COUNTER  
1 1/2" = 1'-0"

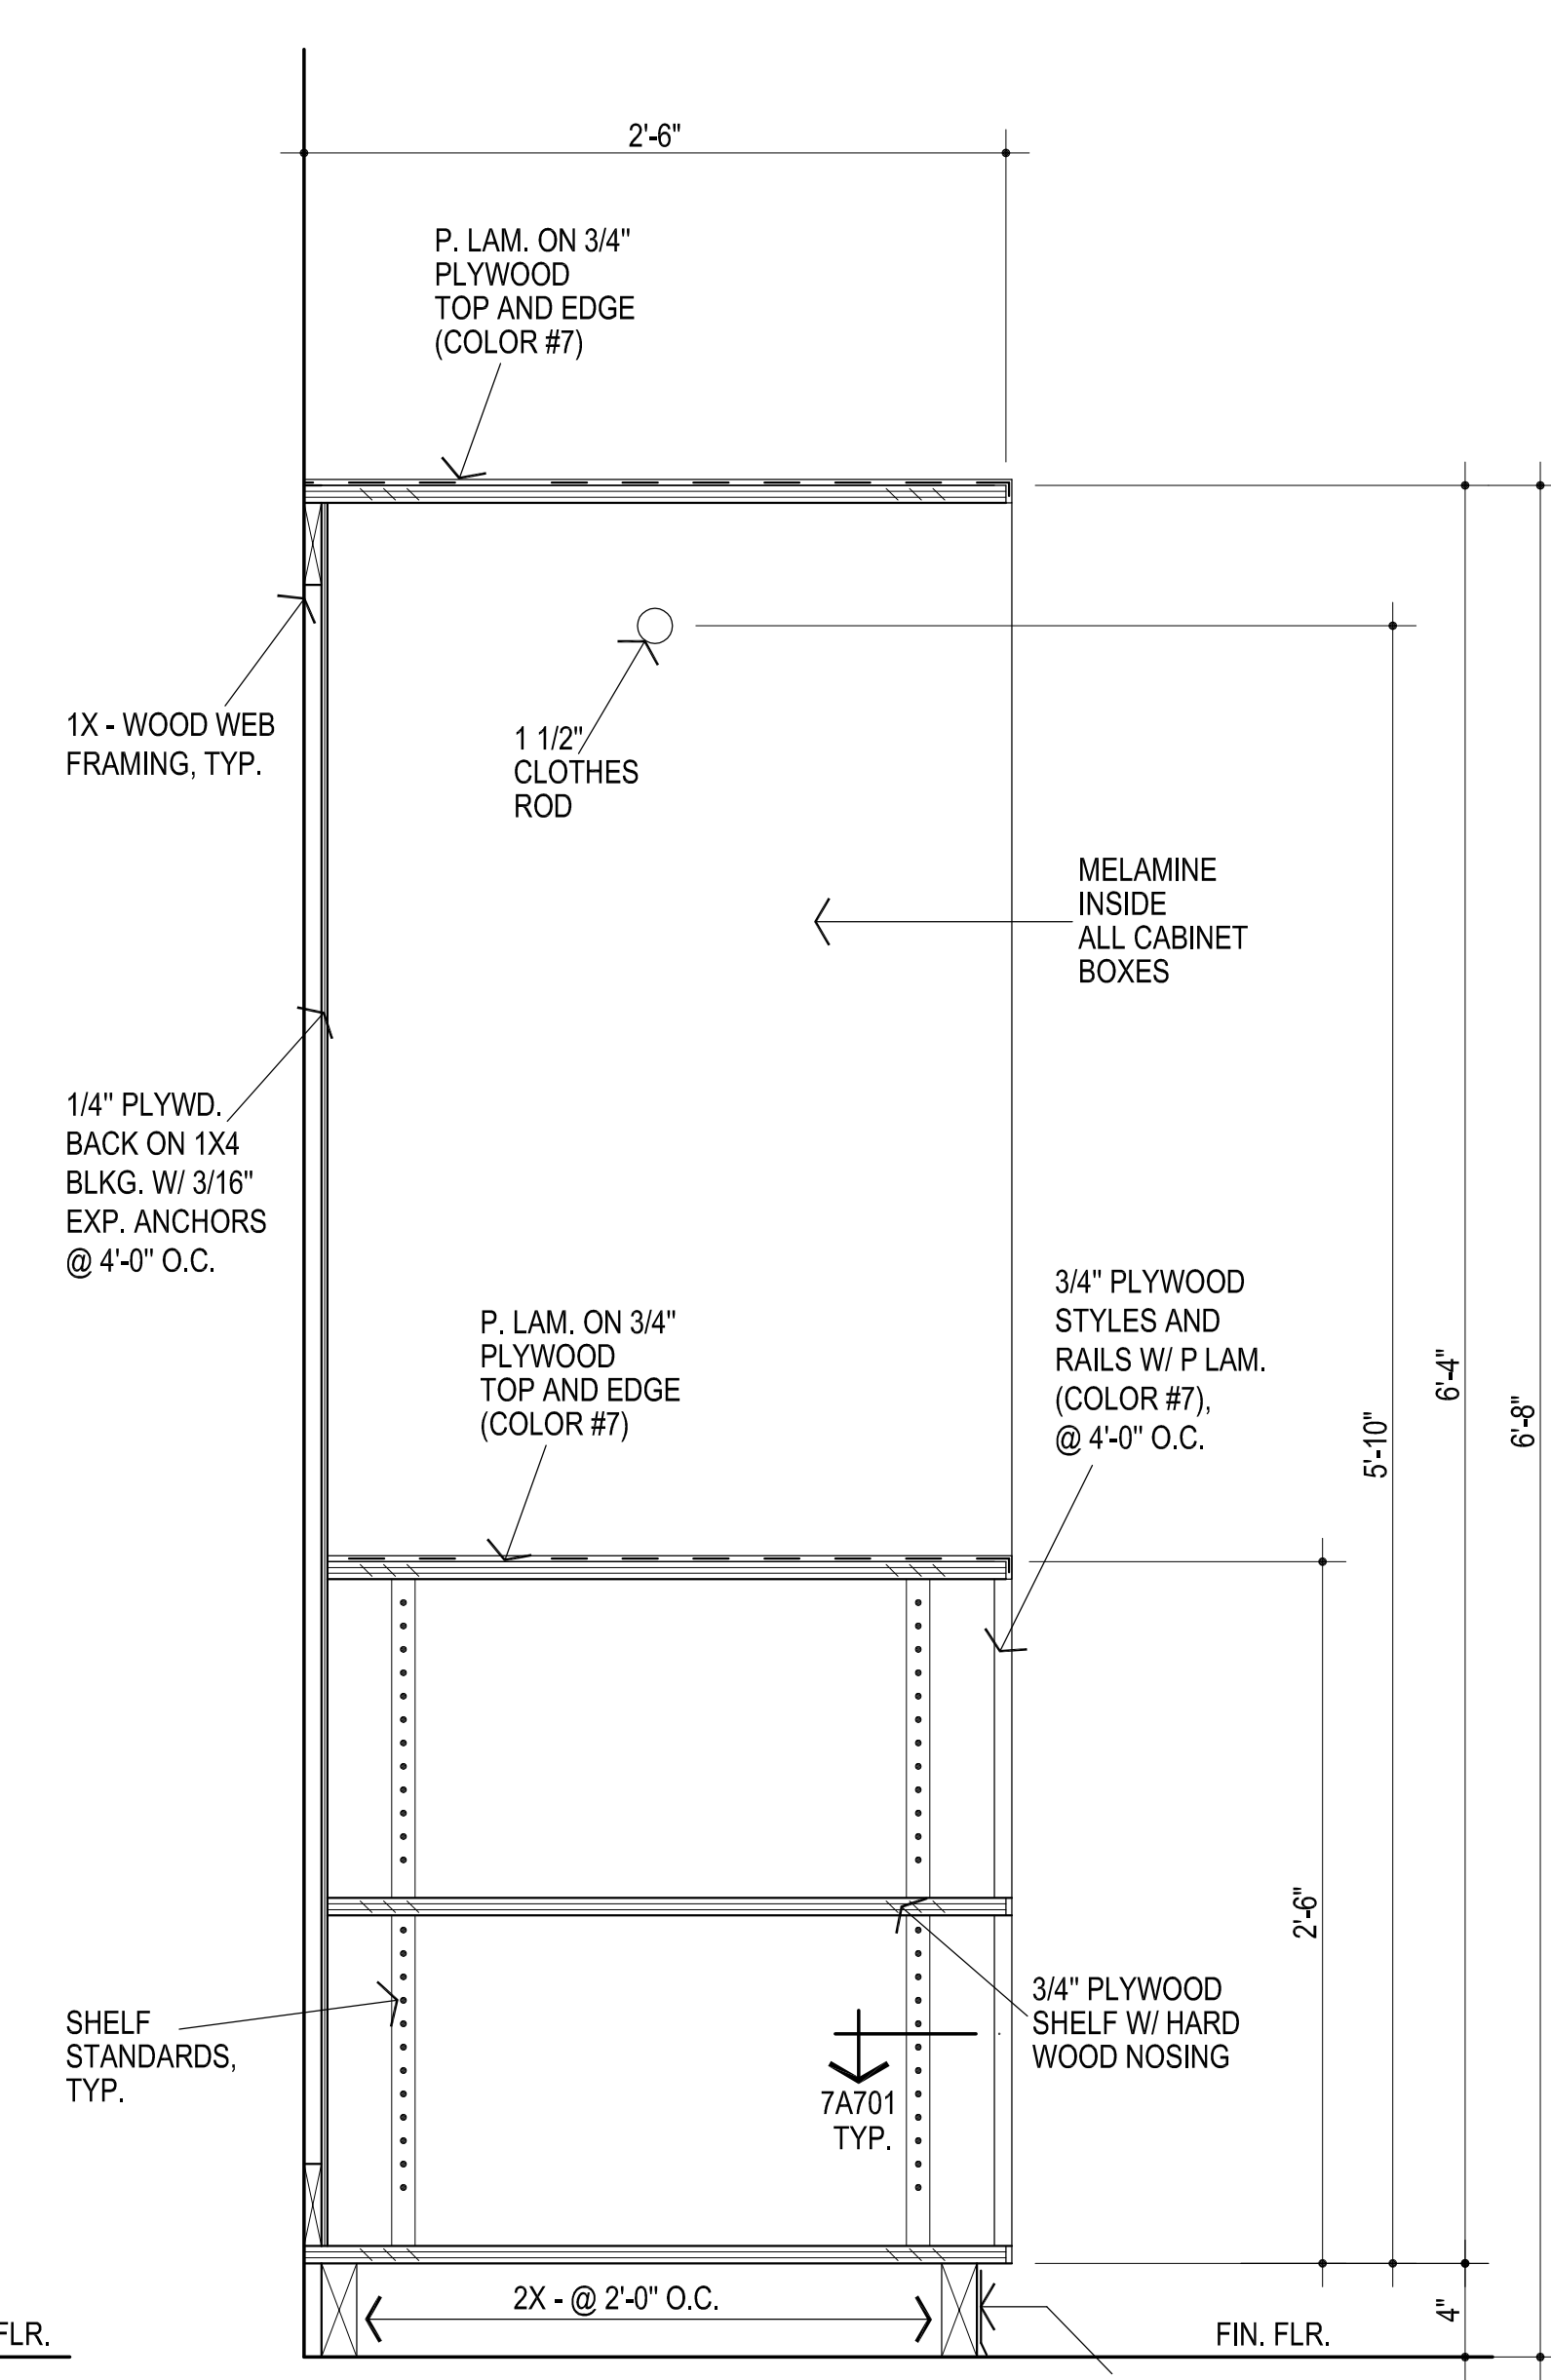

**3** SHELVEING  
1 1/2" = 1'-0"

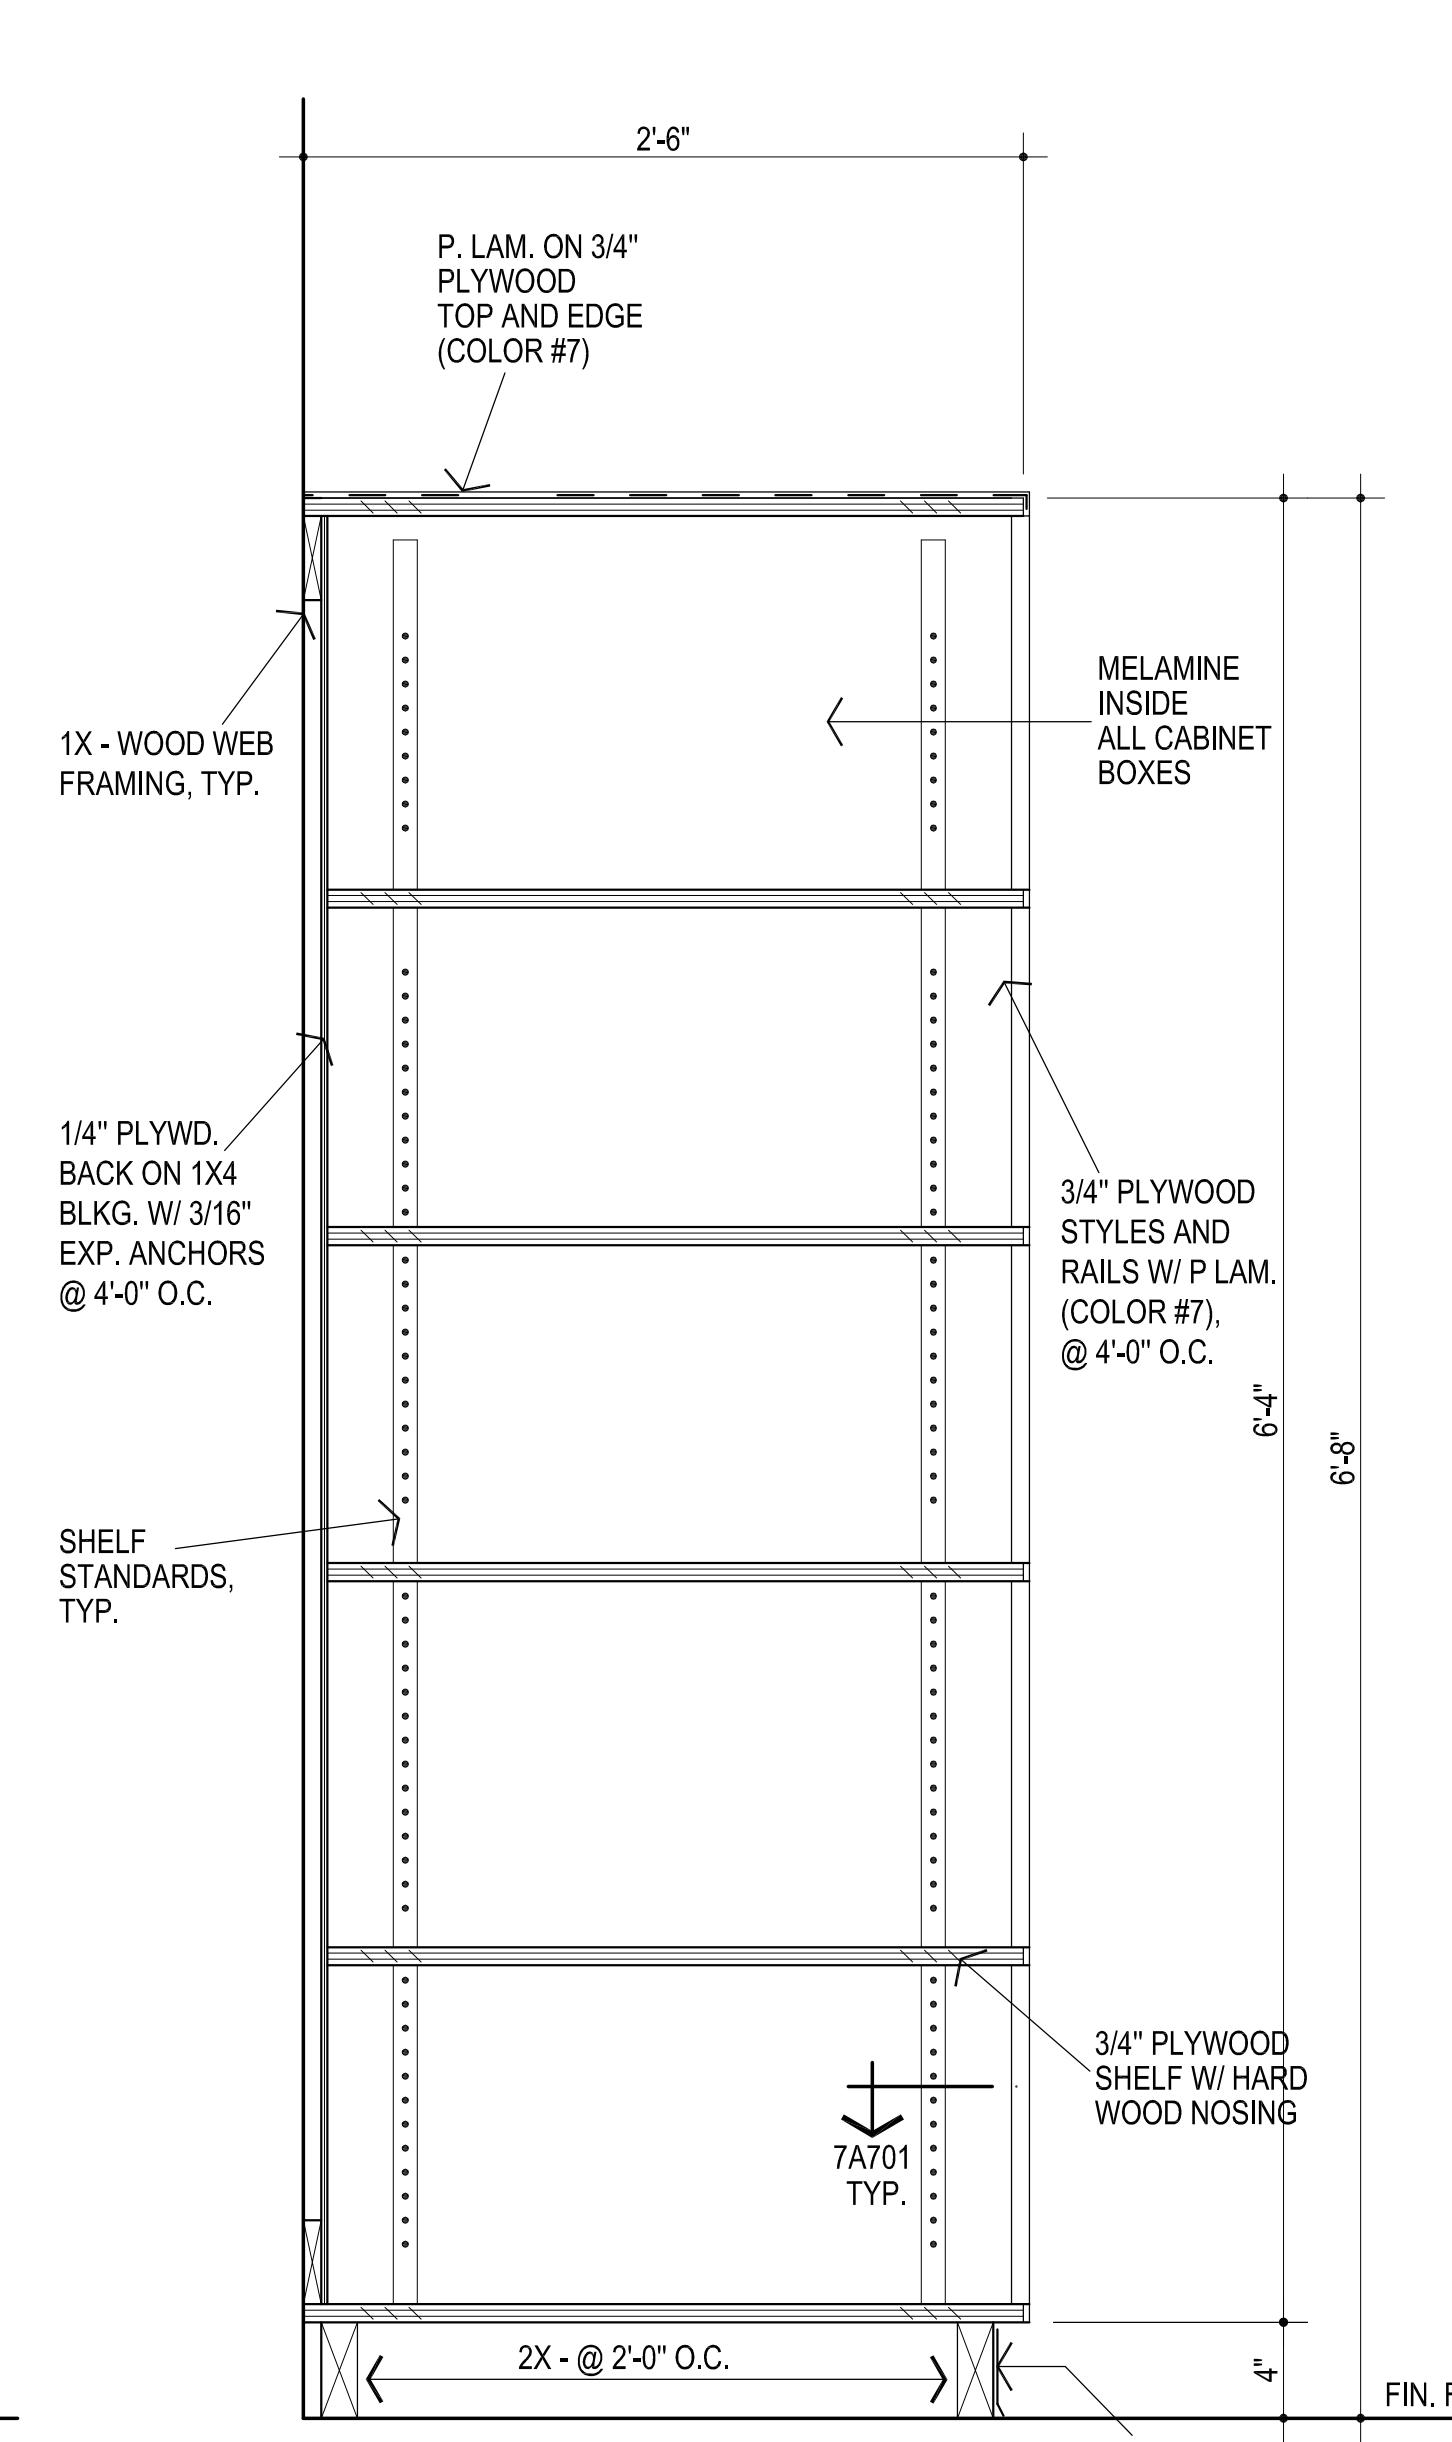

**2** SHELVEING  
1 1/2" = 1'-0"

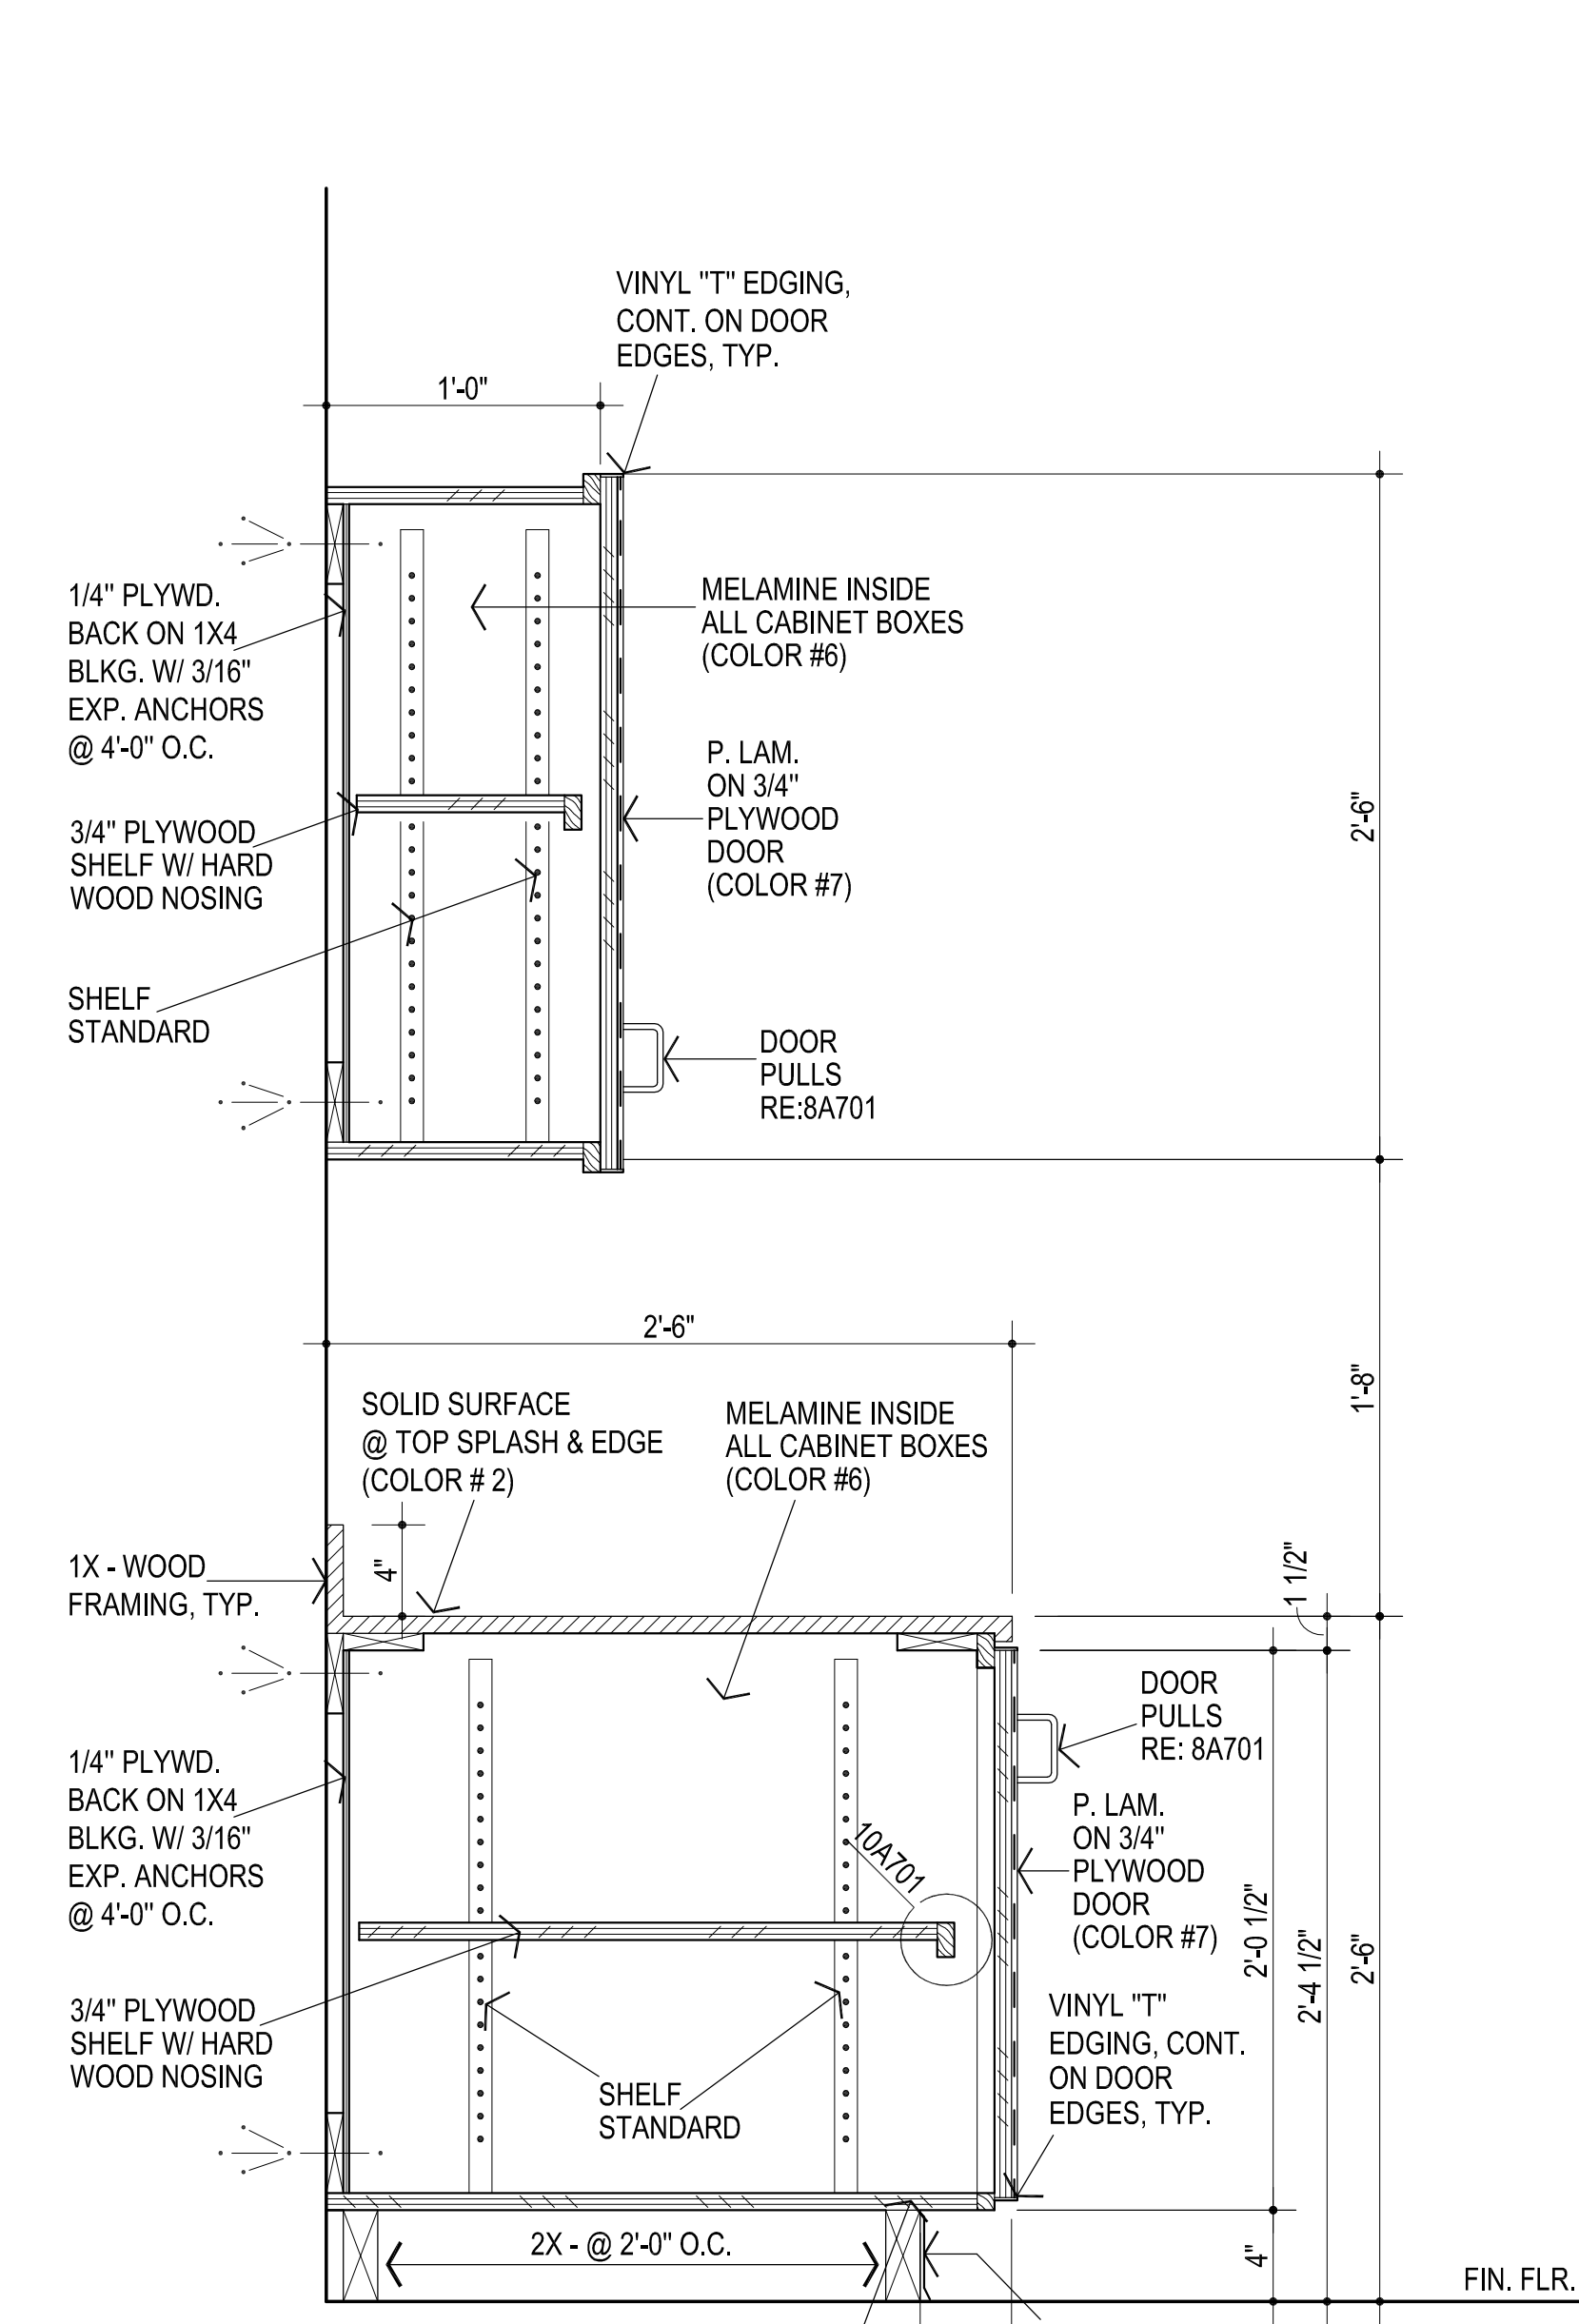

**1** BASE & WALL CABINET  
1 1/2" = 1'-0"