

ISSUE RECORD		
DESCRIPTION DATE		
ISSUE FOR PERMIT 06/22/2026		

REVISION RECORD		
NO	DATE	REVISION



REMODEL

PROJECT NAME


1100 W. MAIN ST.
NORMAN, OK 73069

PROJECT NUMBER
26-0061


SHEET TITLE
STOREFRONT DETAILS

SHEET NUMBER


A312

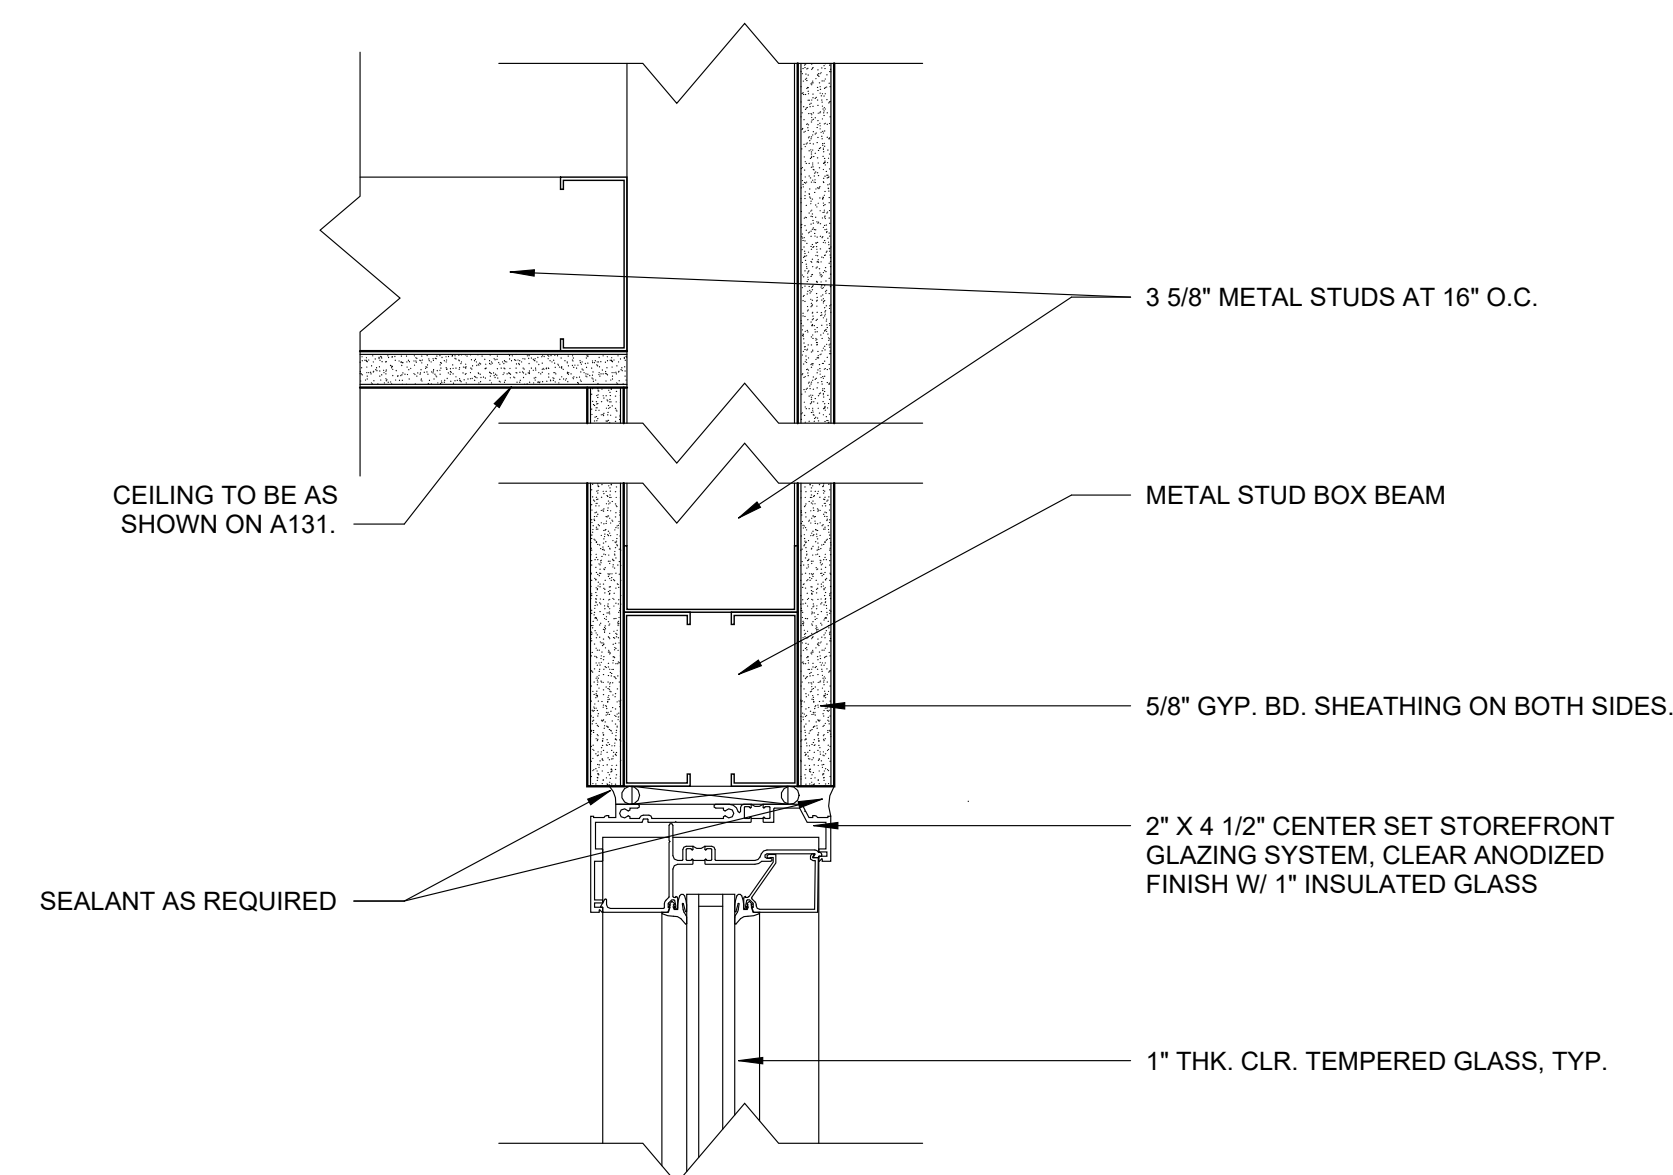


③ STOREFRONT HEAD DETAIL
SCALE: 3" = 1'-0"

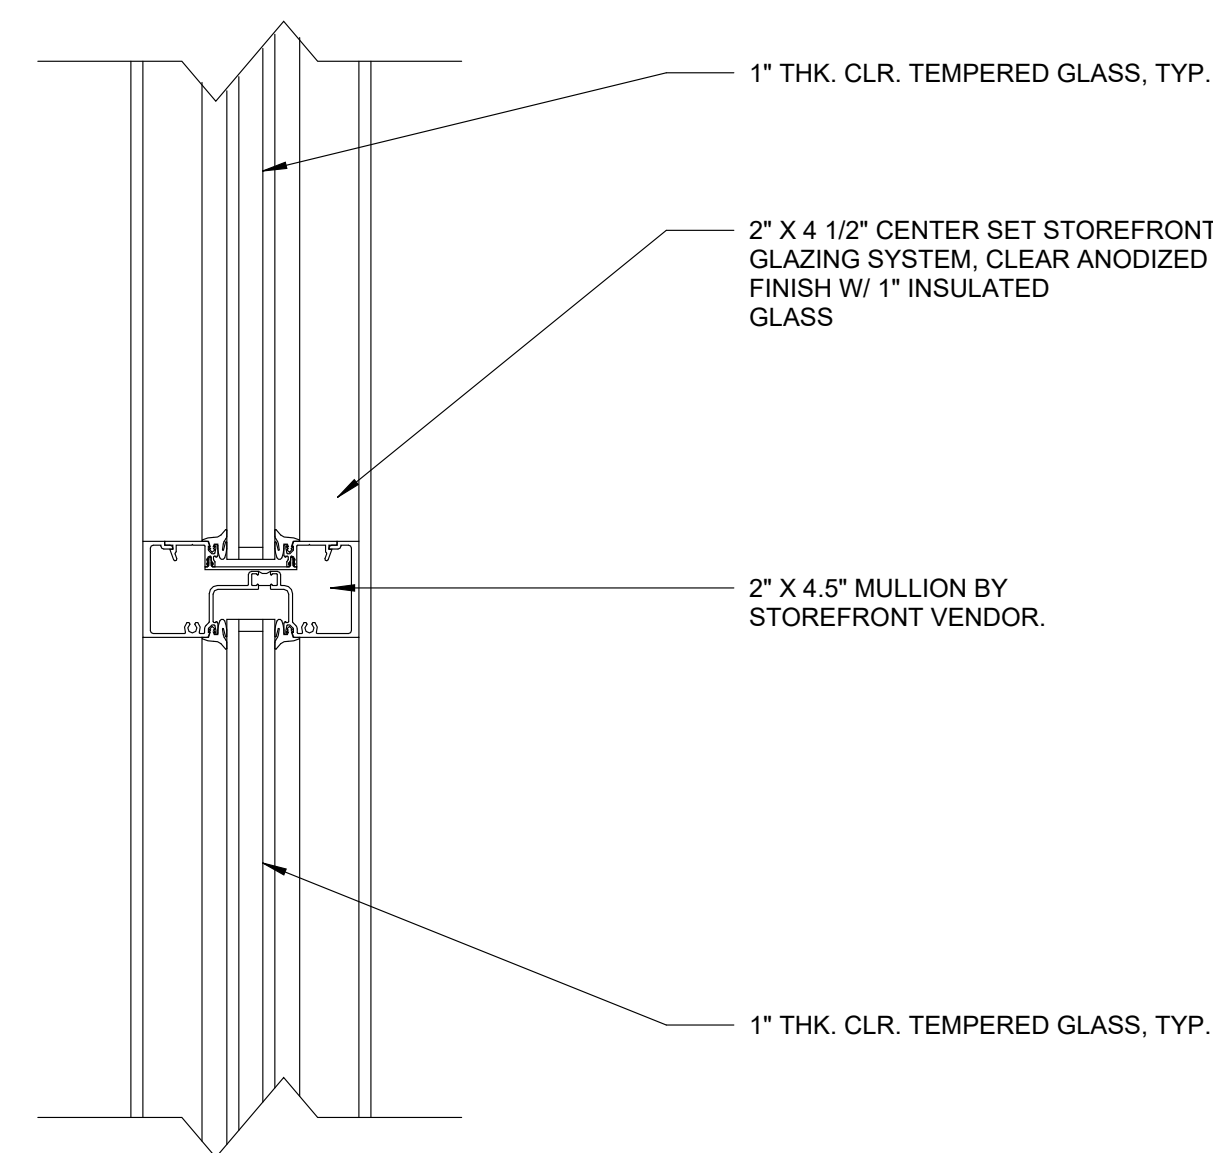

② STOREFRONT MULLION DETAIL
SCALE: 3" = 1'-0"

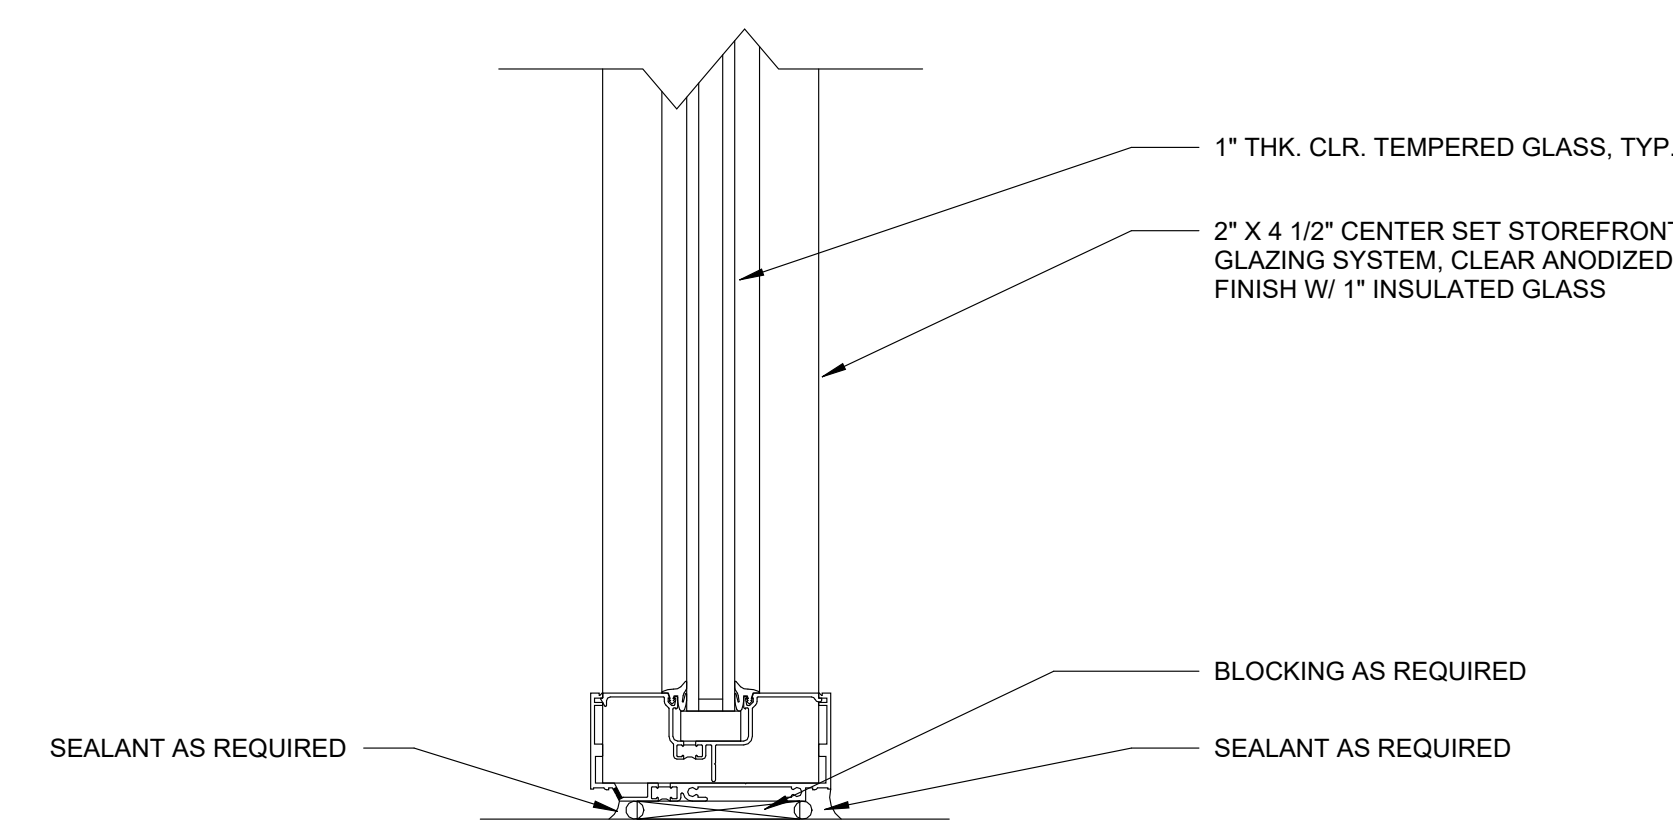

① STOREFRONT BASE DETAIL
SCALE: 3" = 1'-0"

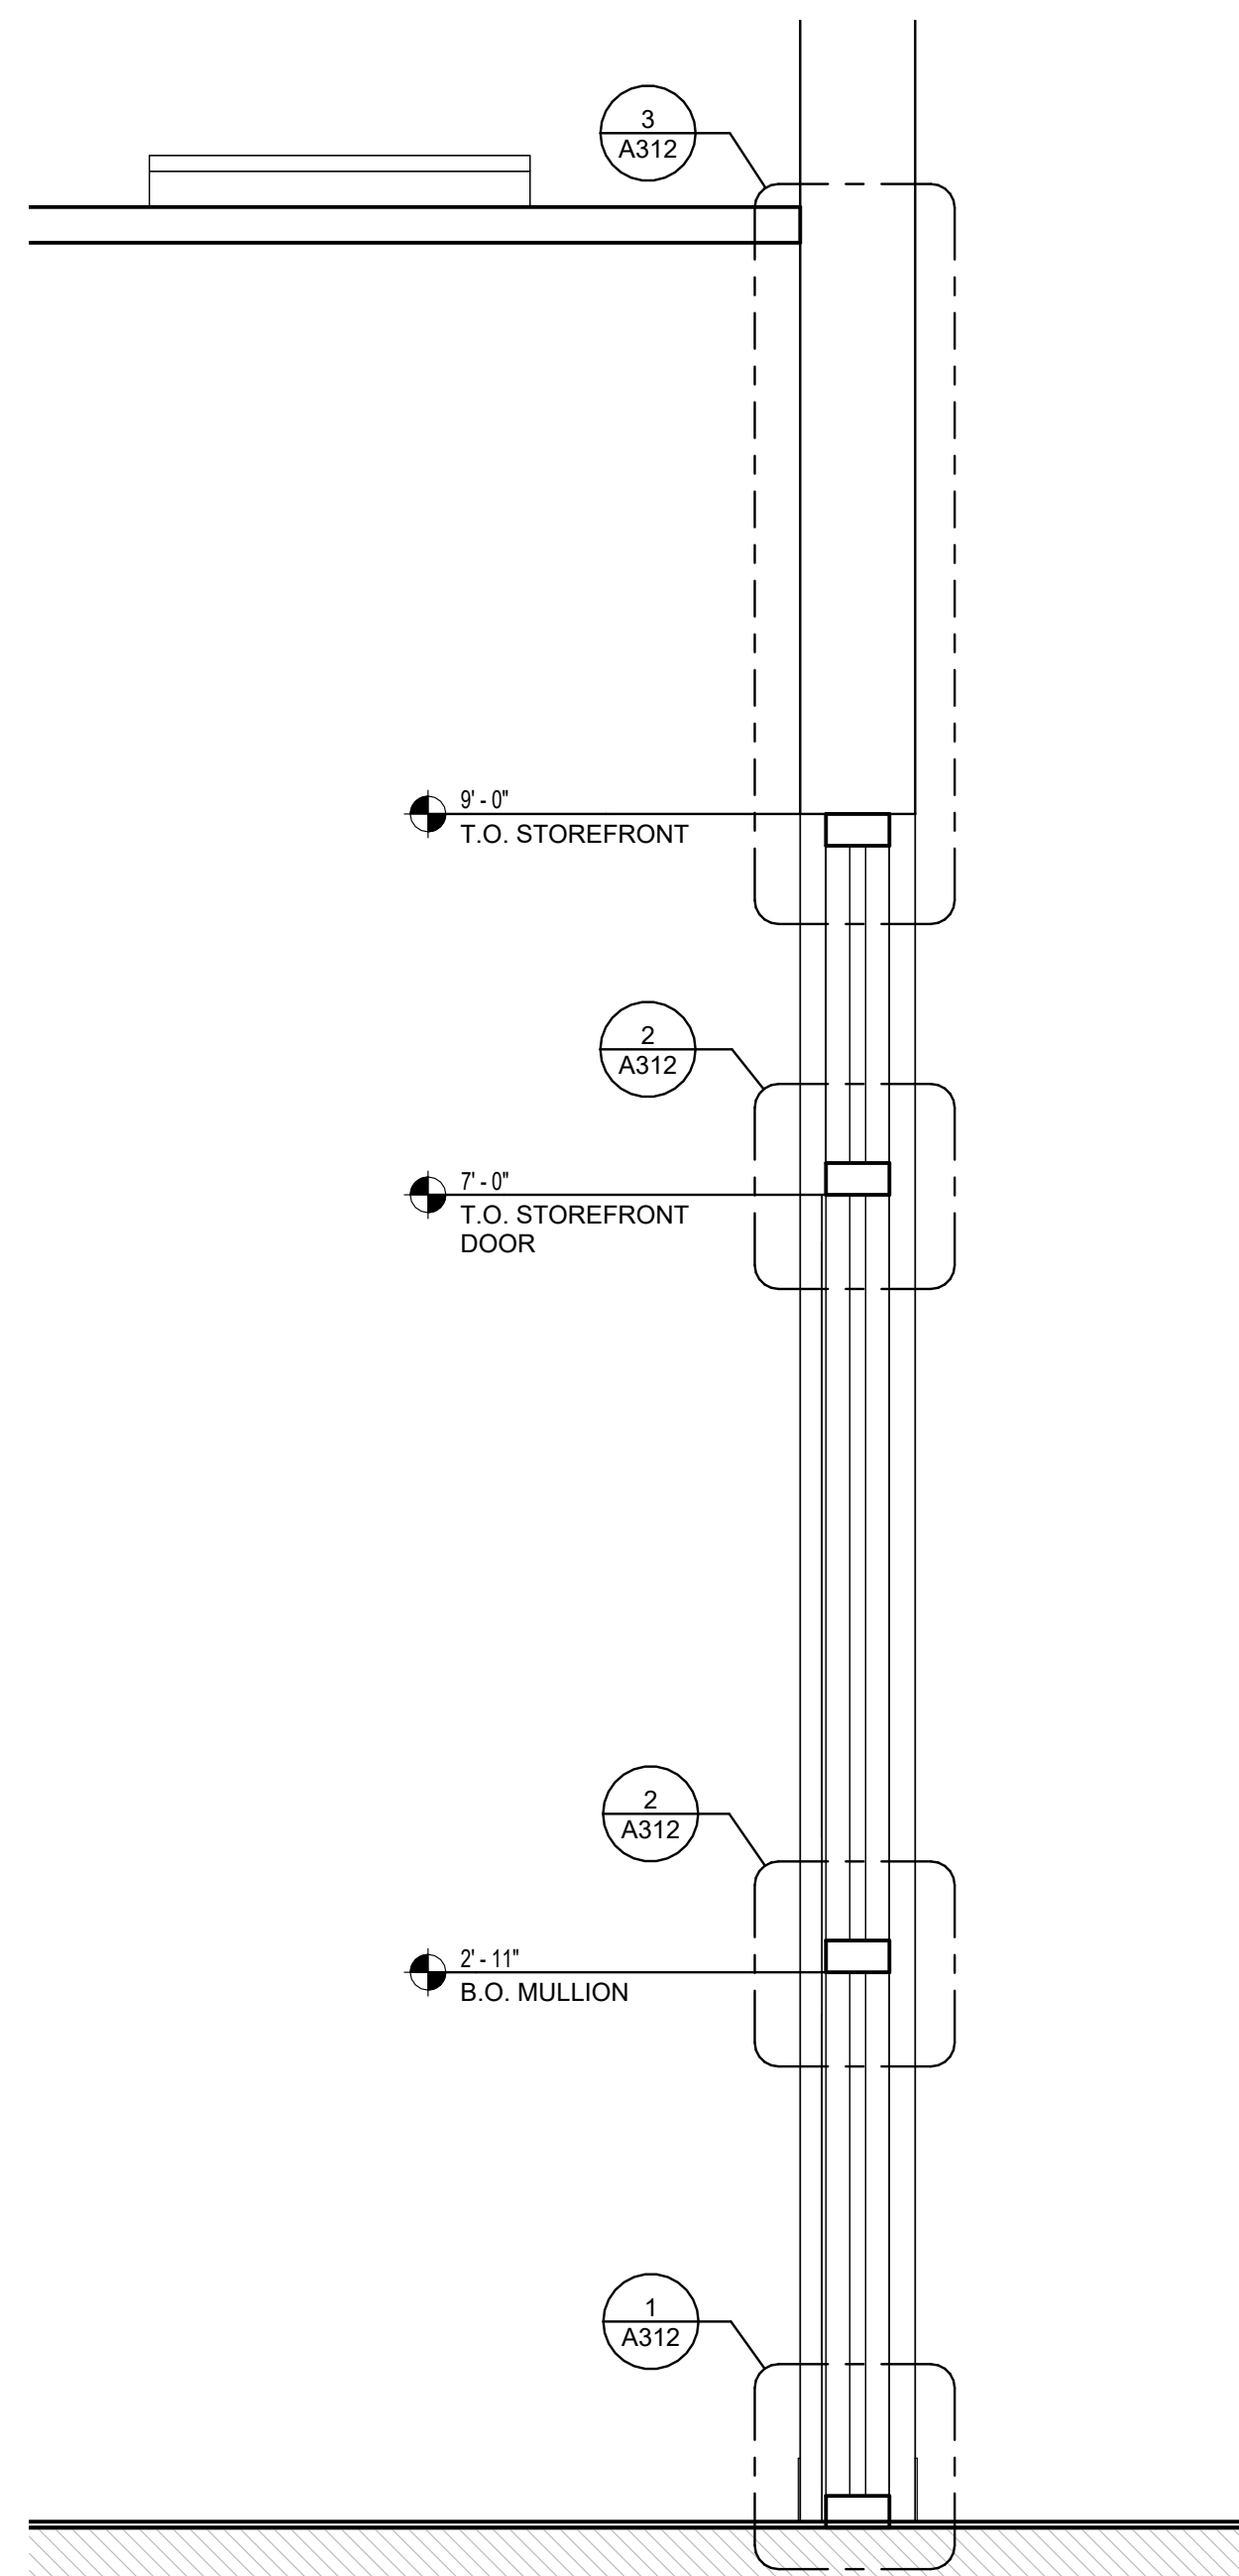

④ STOREFRONT SECTION
SCALE: 1" = 1'-0"