




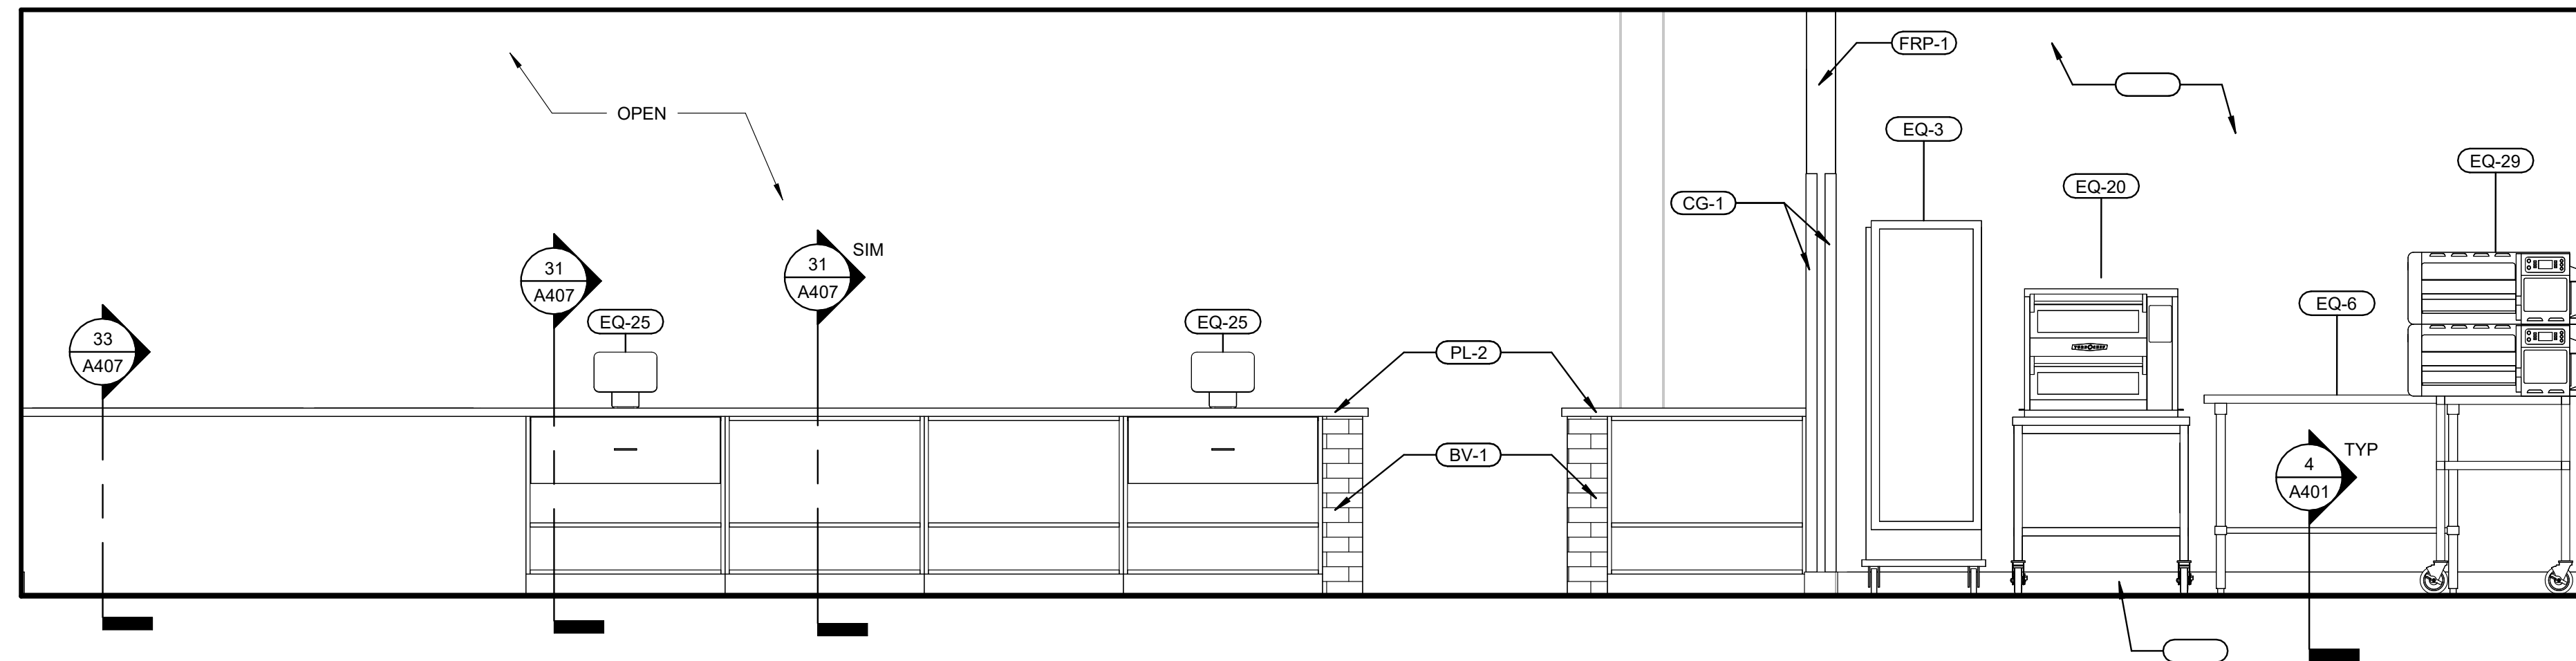


1 SNACK BAR
SCALE: 1/2" = 1'-0"

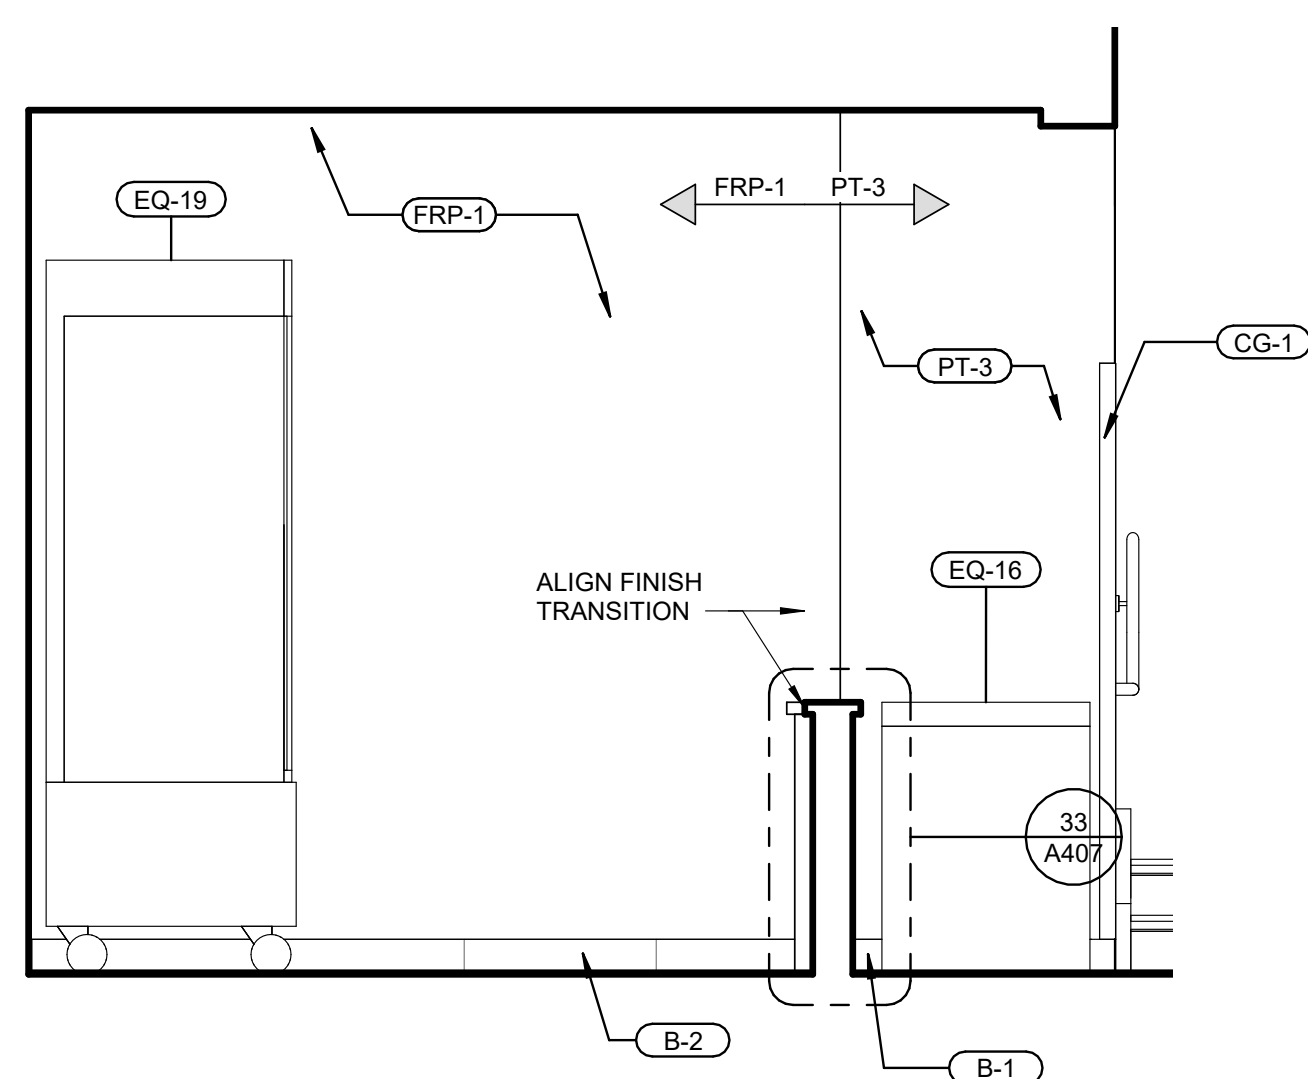

2 SNACK BAR
SCALE: 1/2" = 1'-0"

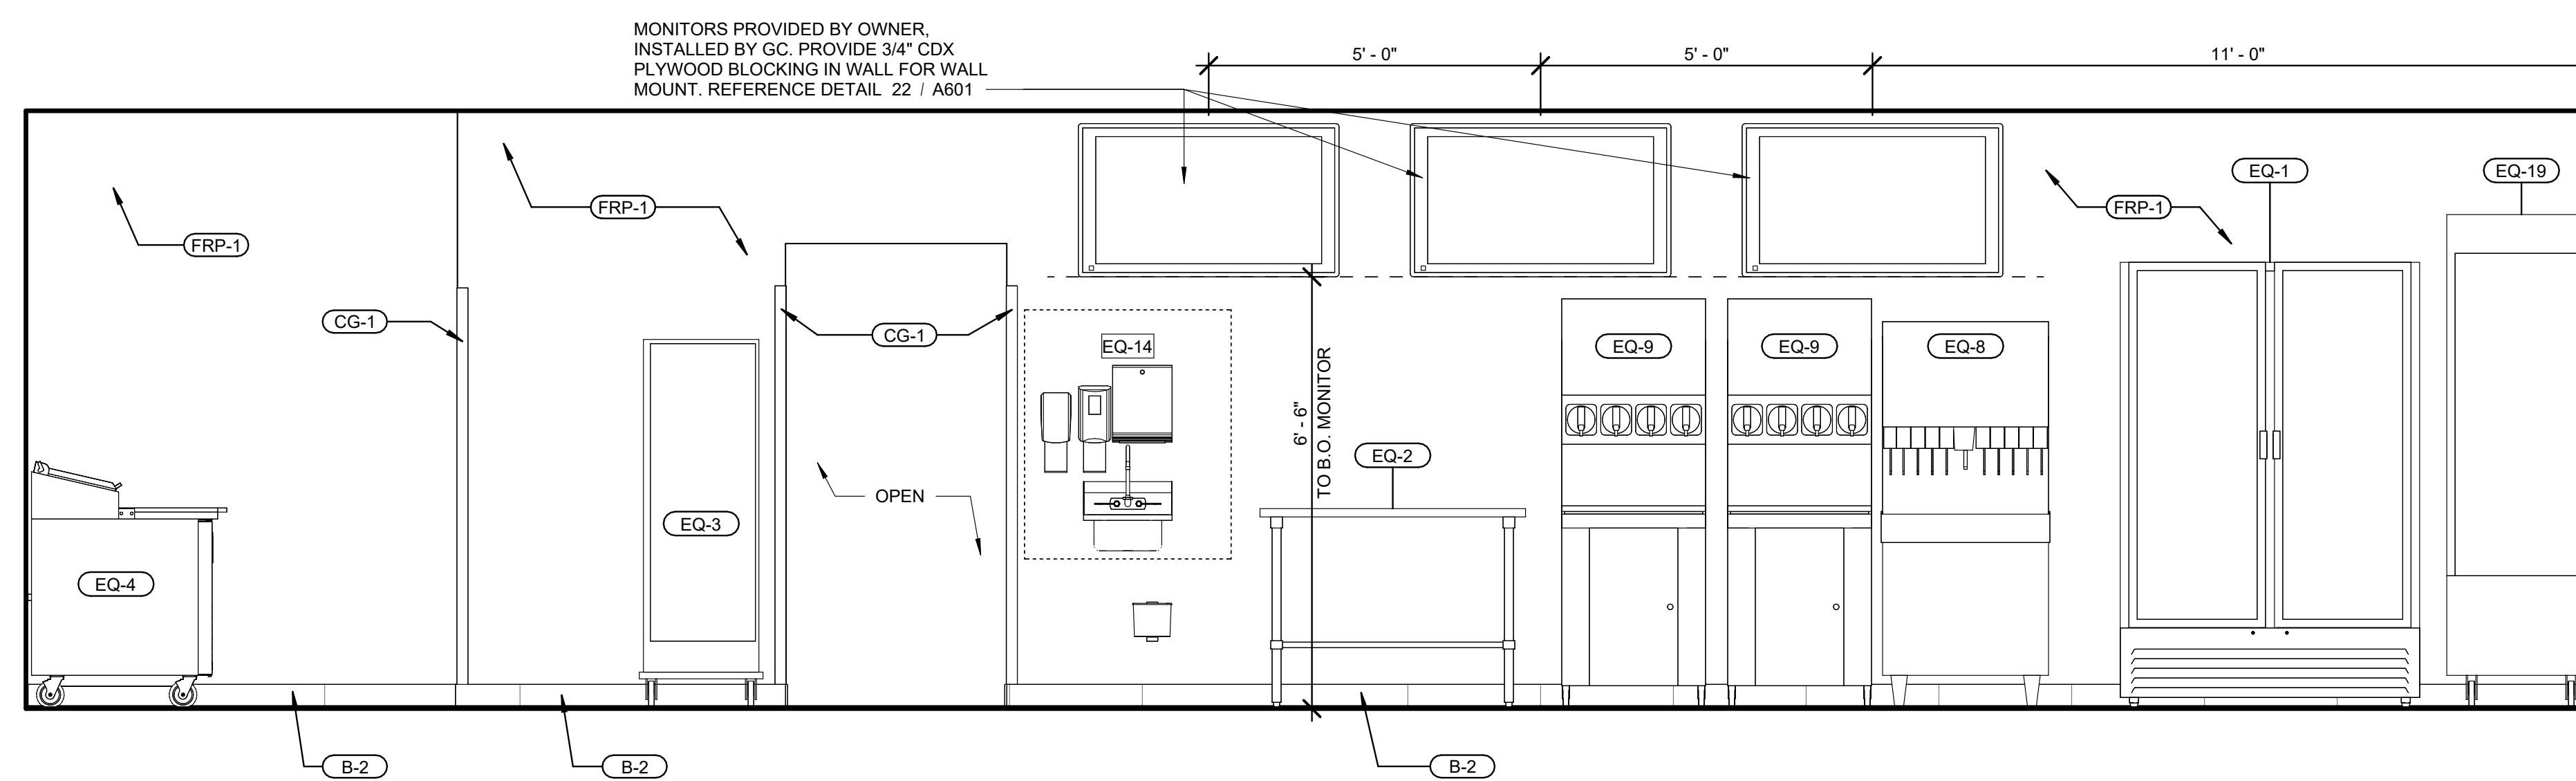

3 SNACK BAR
SCALE: 1/2" = 1'-0"

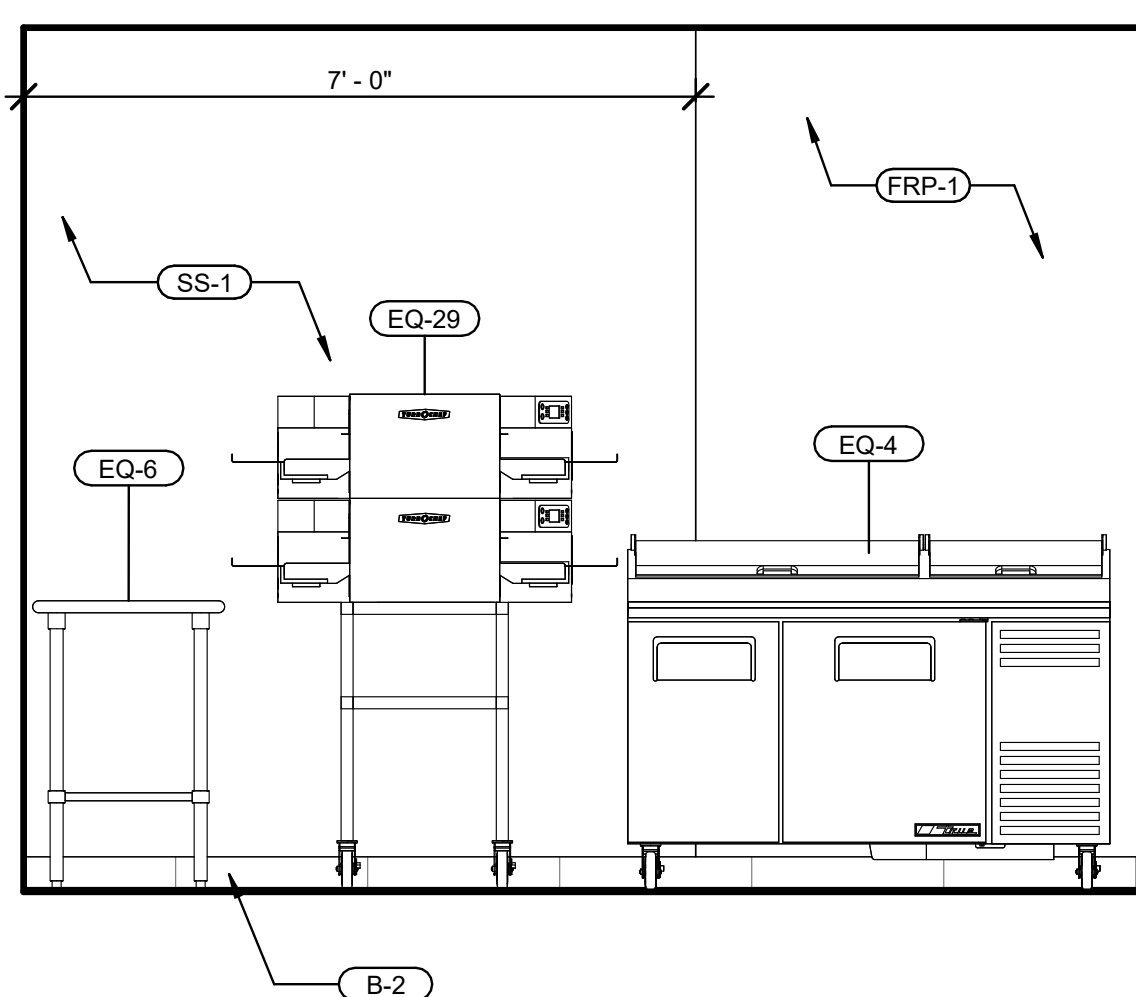

4 SNACK BAR
SCALE: 1/2" = 1'-0"