




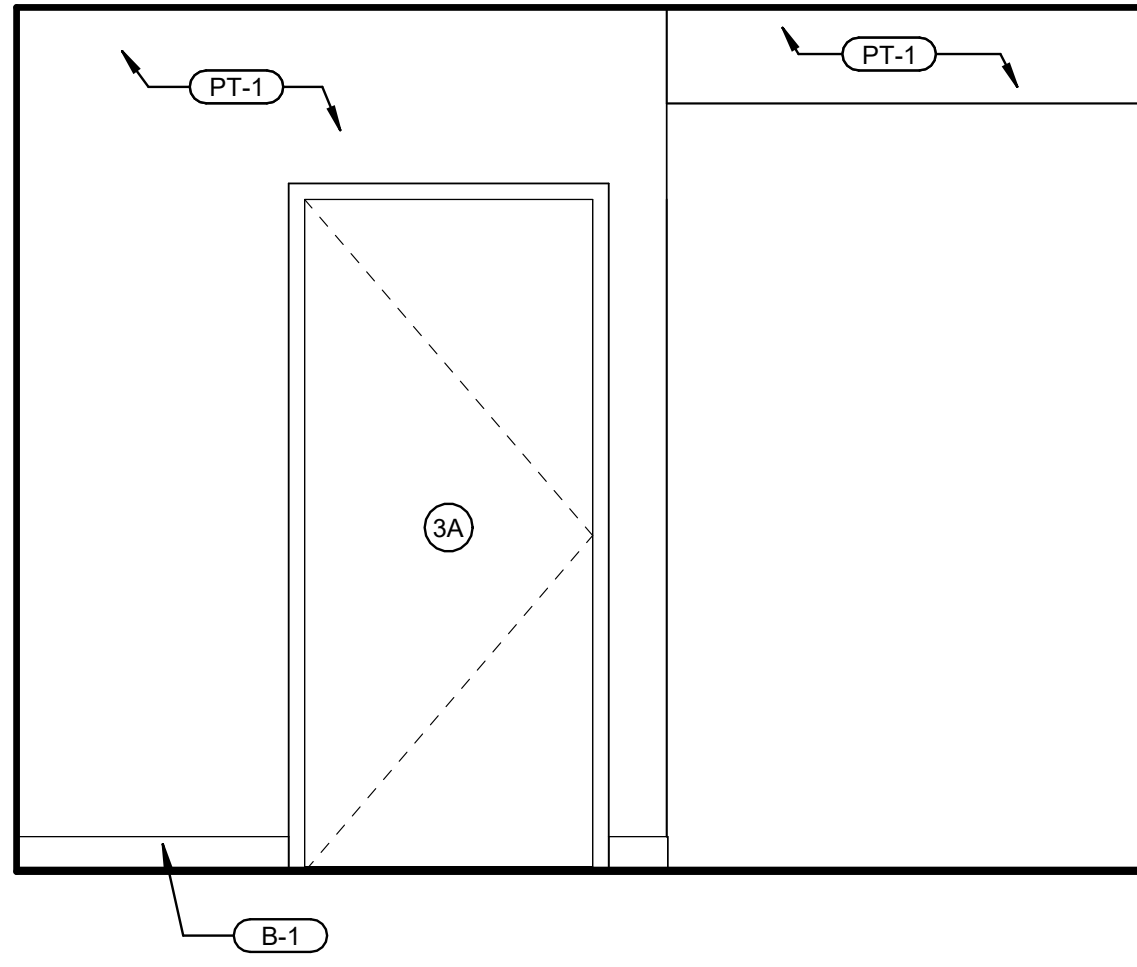


1 HALLWAY
SCALE: 1/2" = 1'-0"

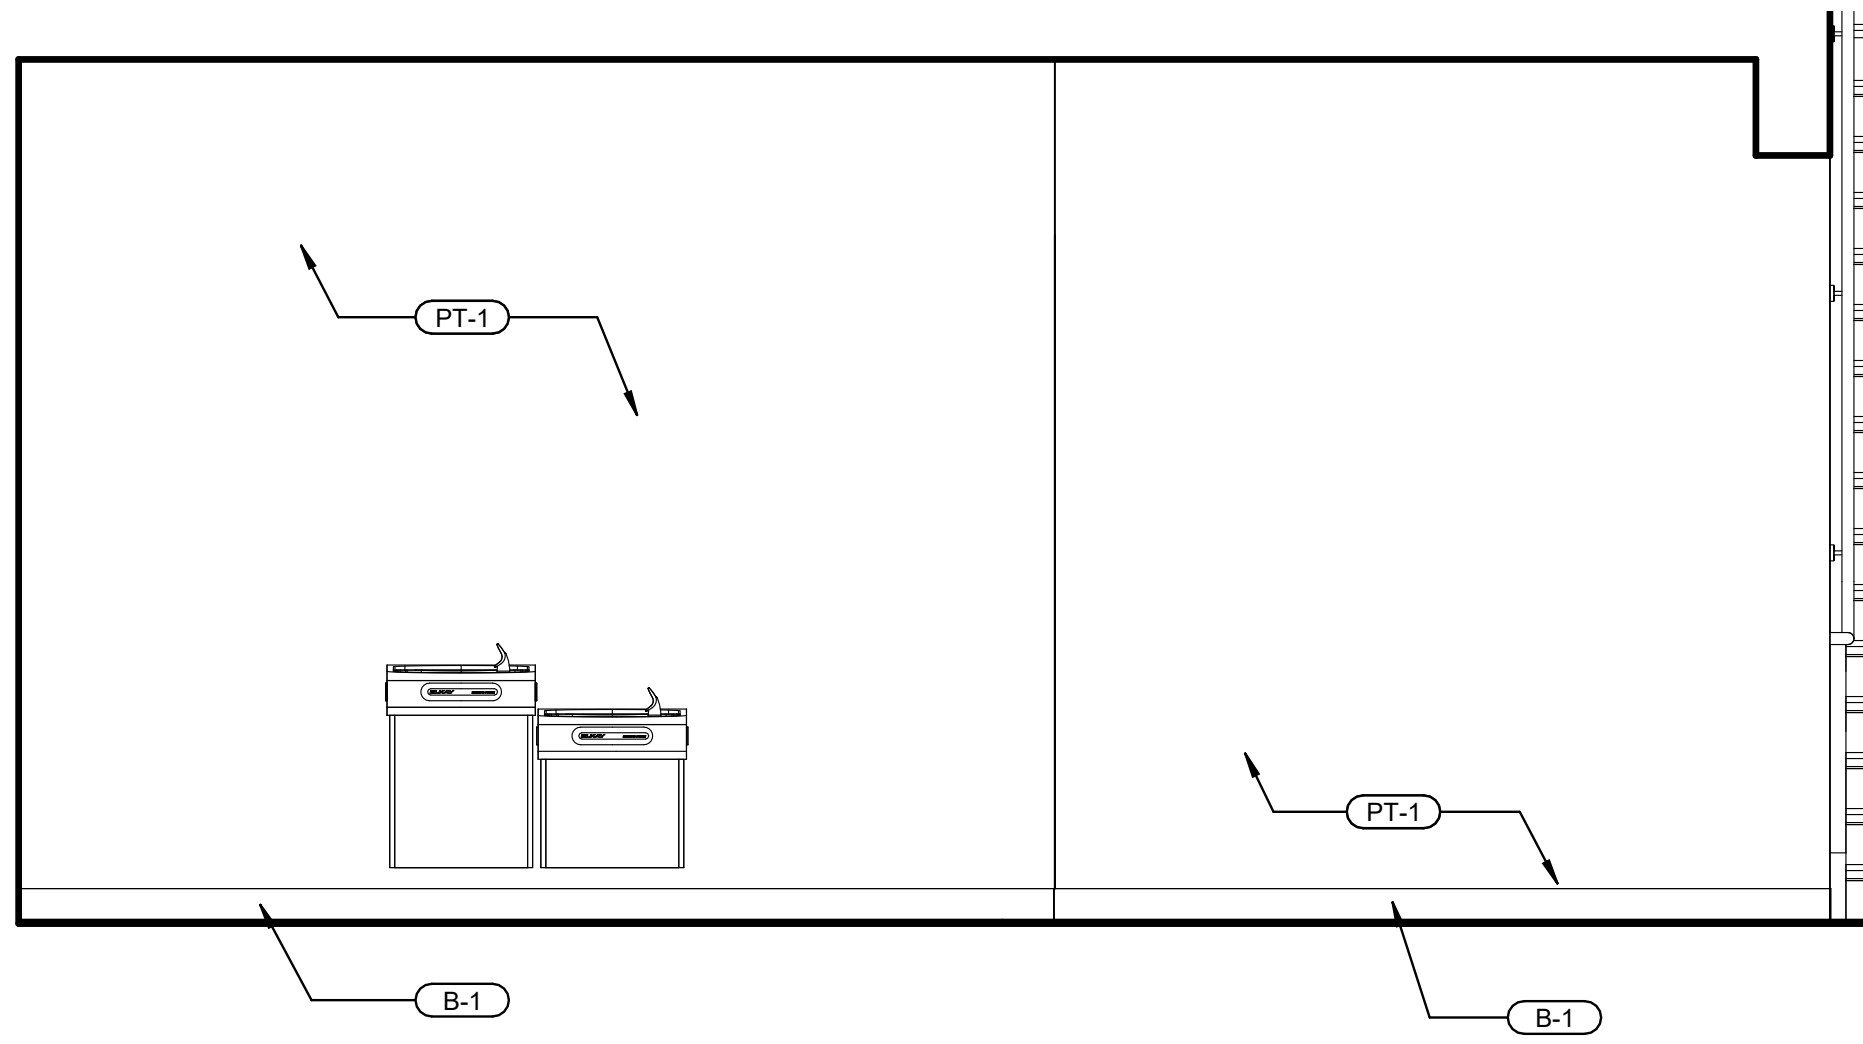


2 HALLWAY
SCALE: 1/2" = 1'-0"

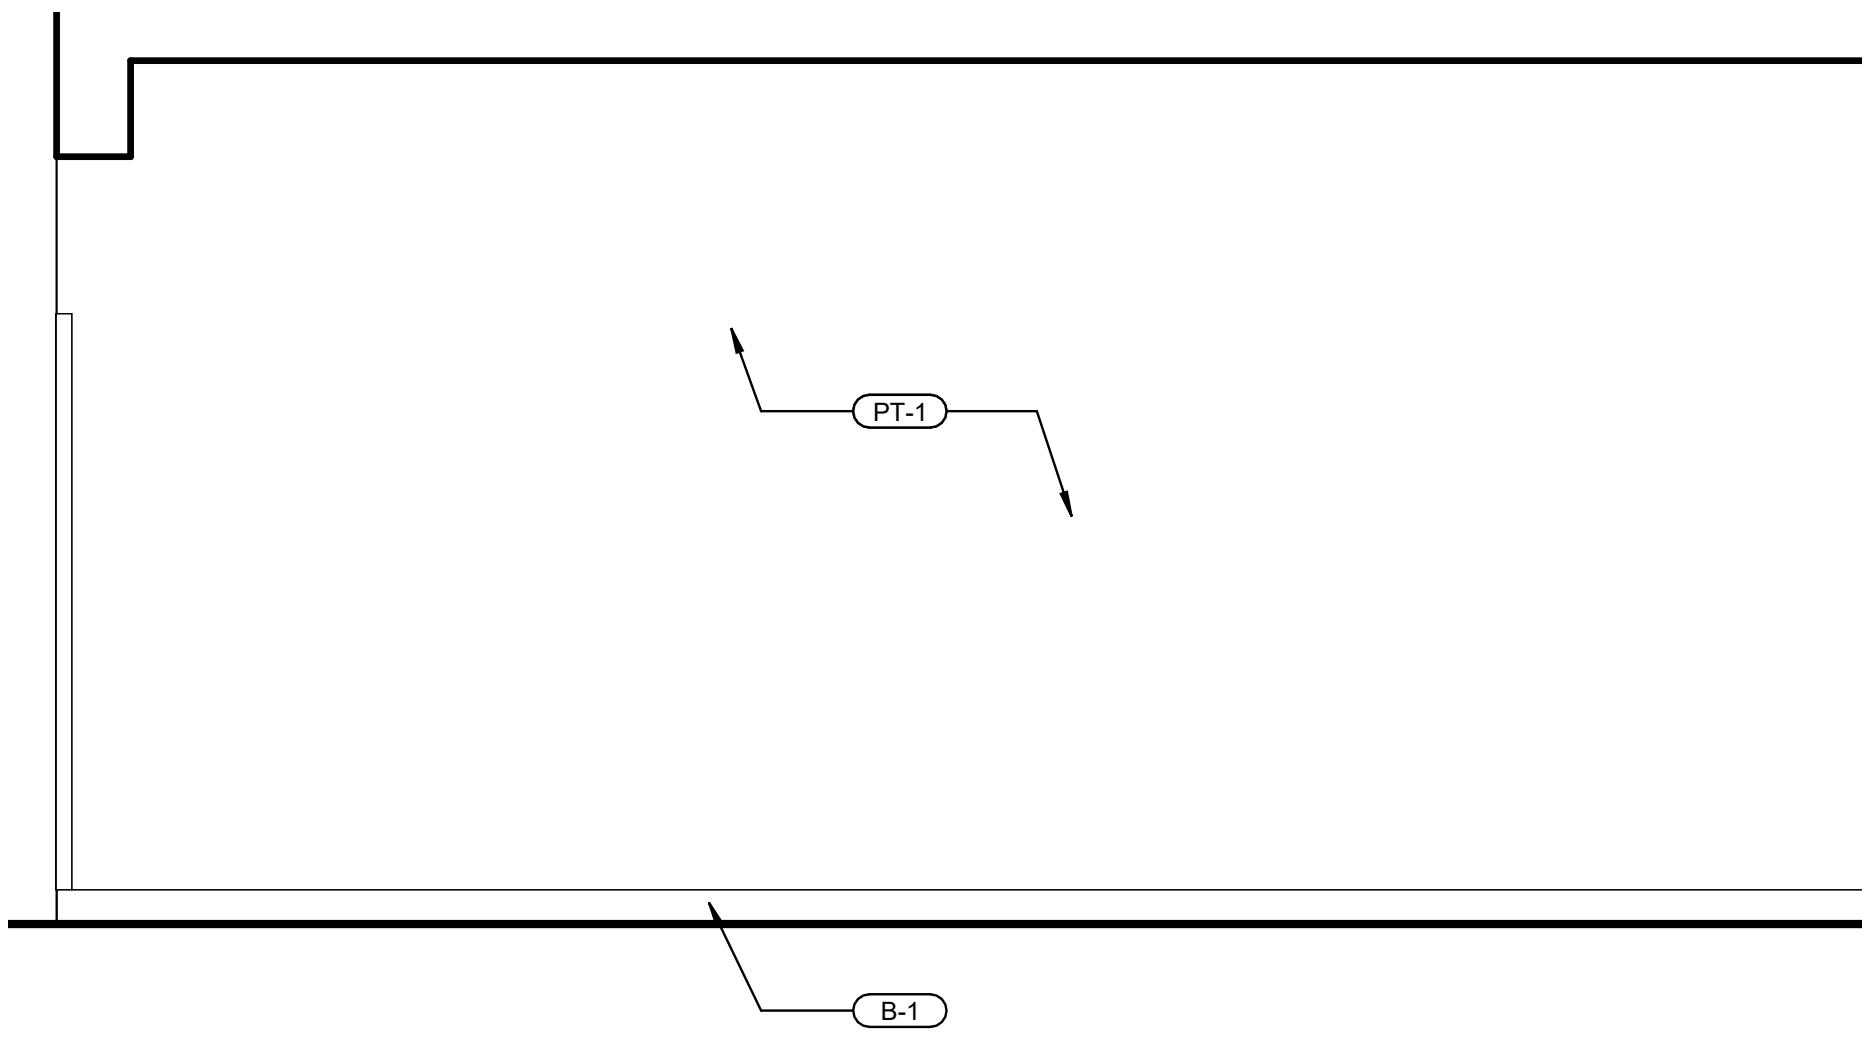


3 HALLWAY
SCALE: 1/2" = 1'-0"

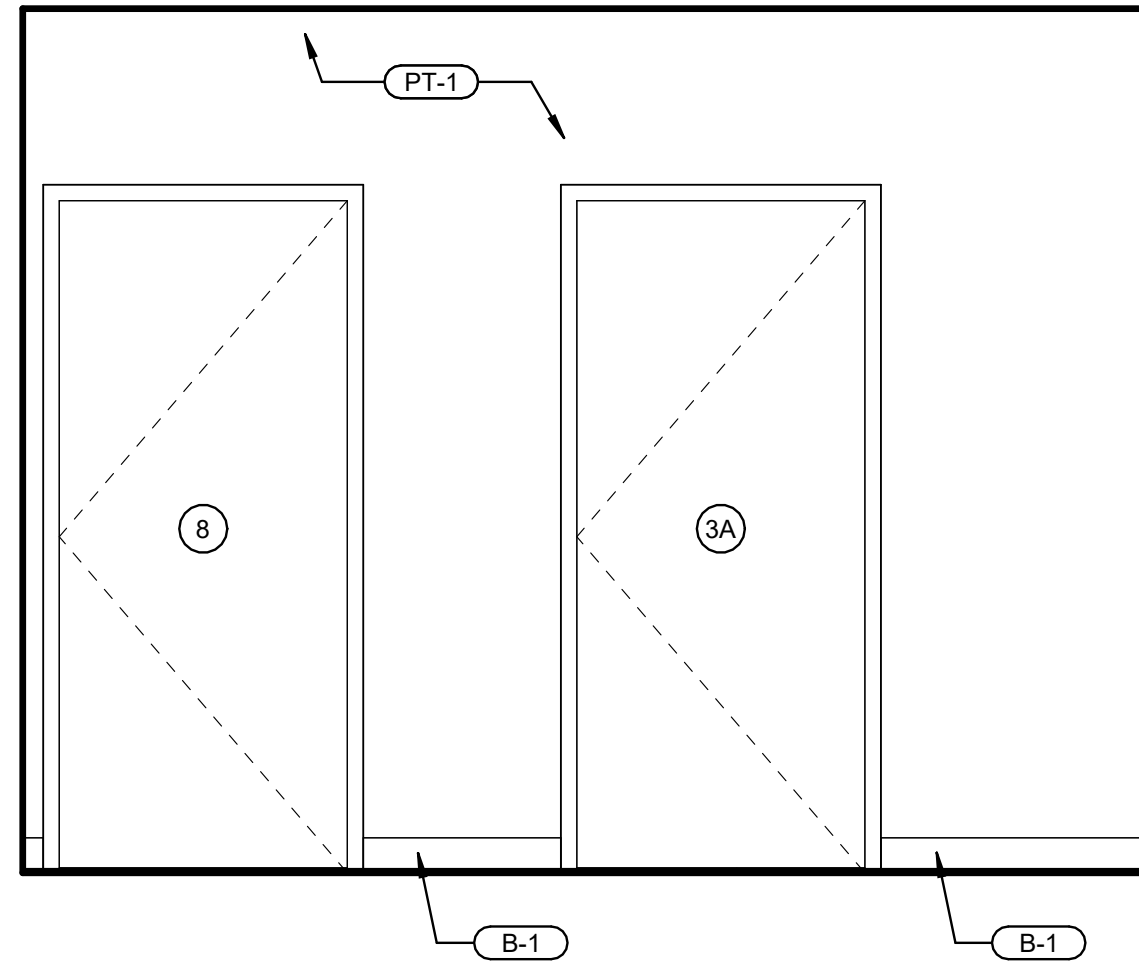


4 HALLWAY
SCALE: 1/2" = 1'-0"

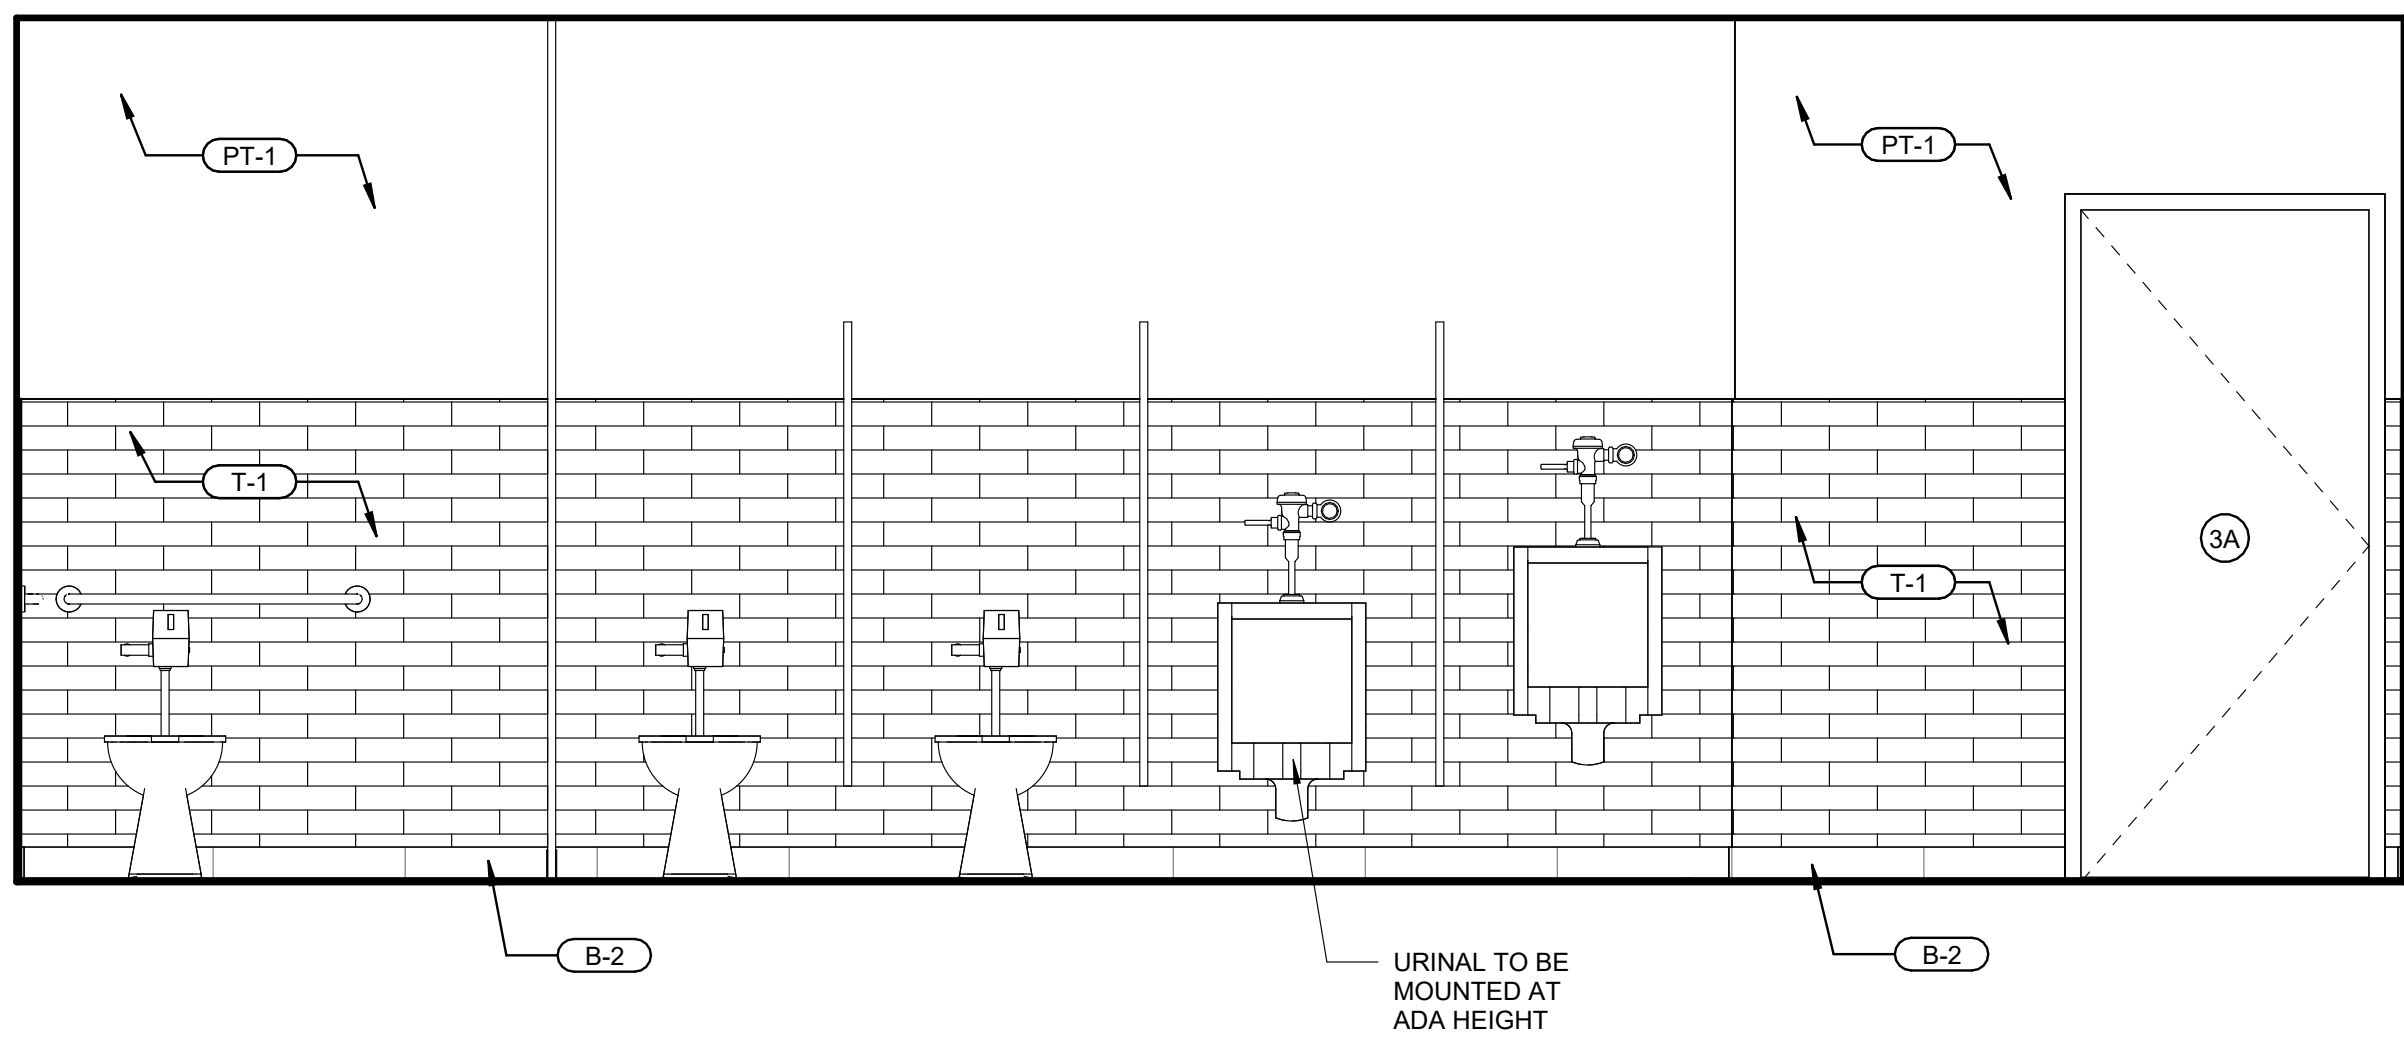


5 MEN
SCALE: 1/2" = 1'-0"

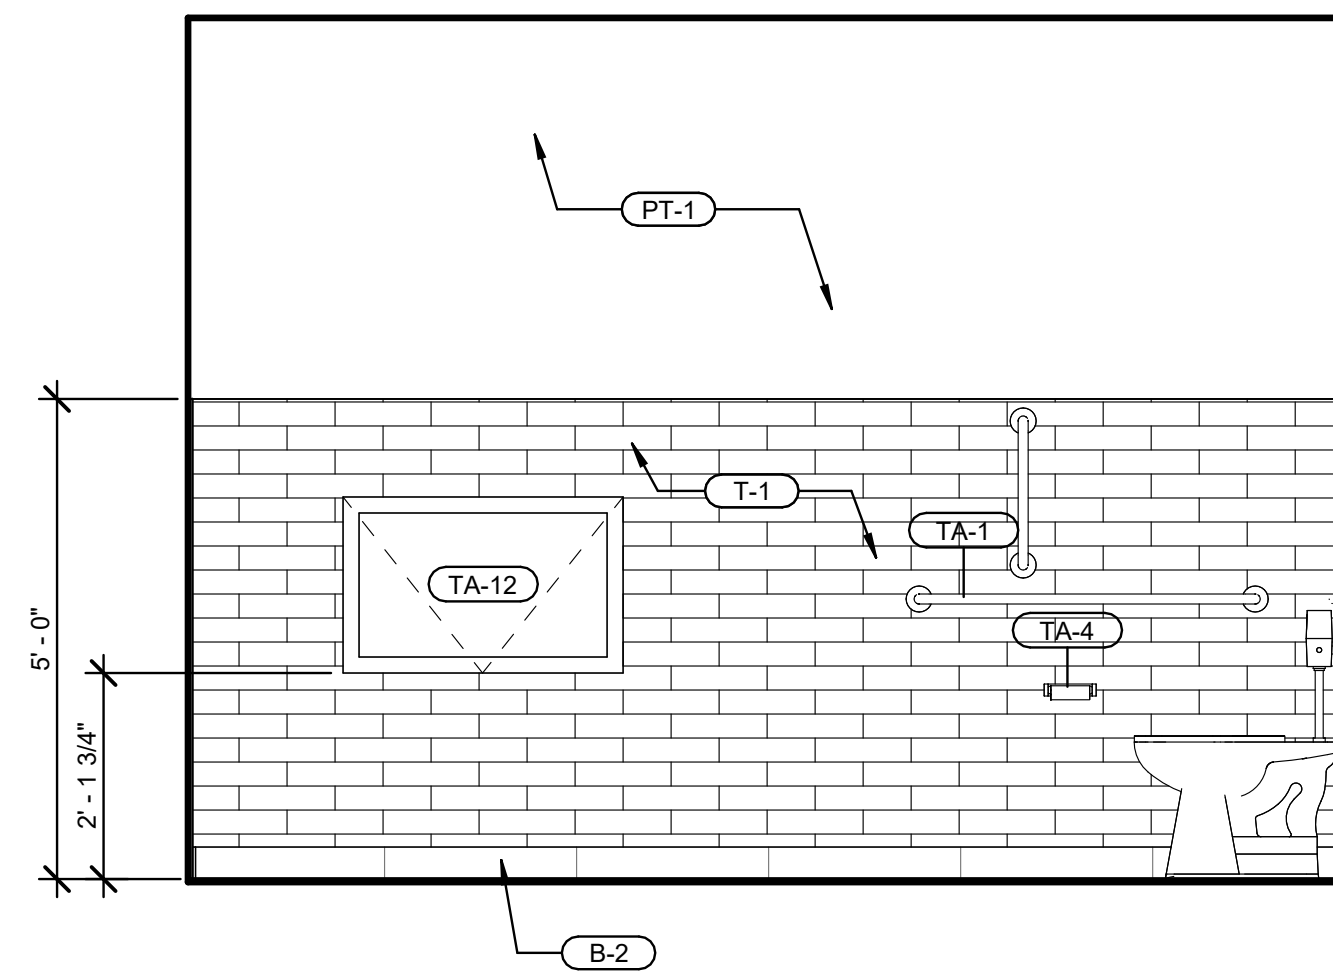

6 MEN
SCALE: 1/2" = 1'-0"

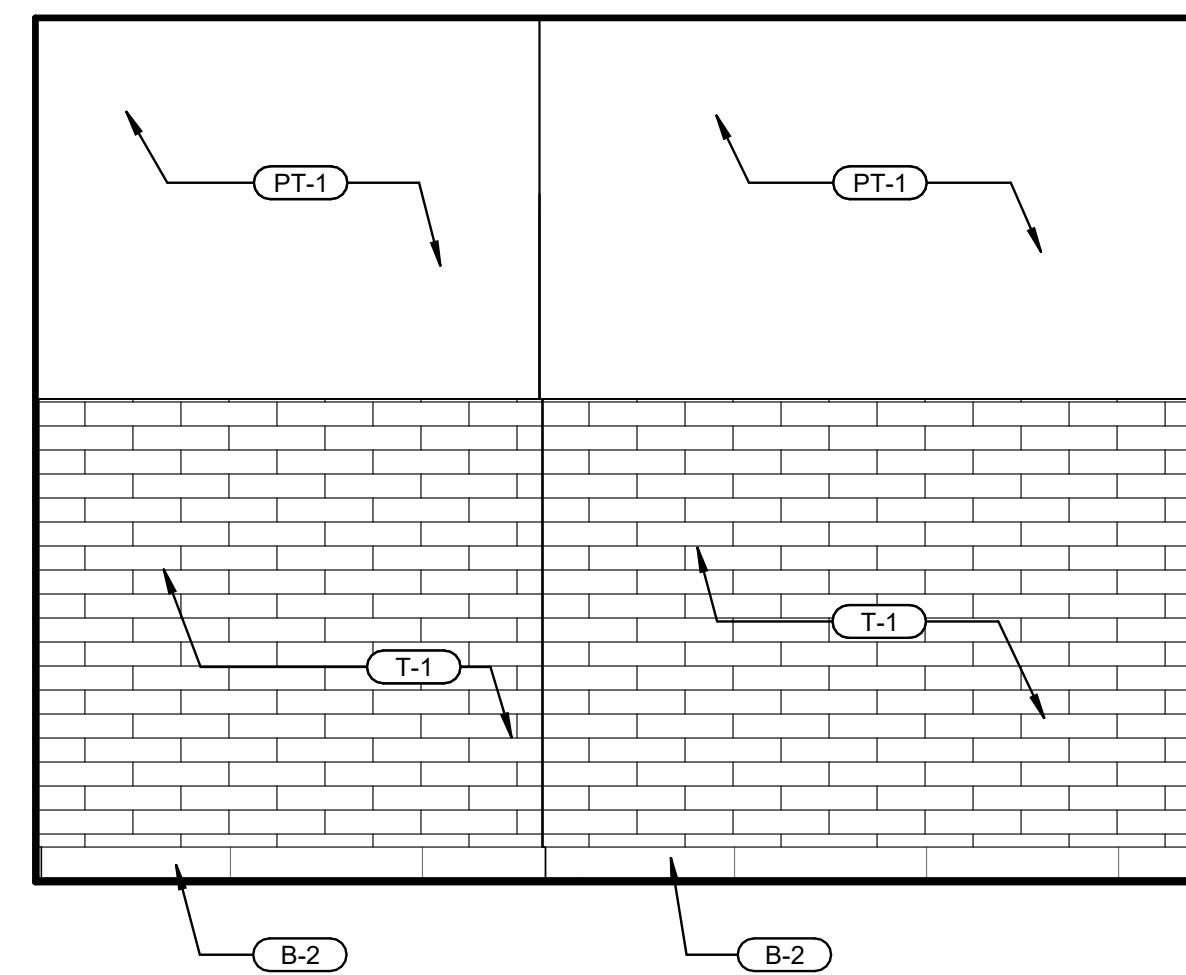

7 MEN
SCALE: 1/2" = 1'-0"

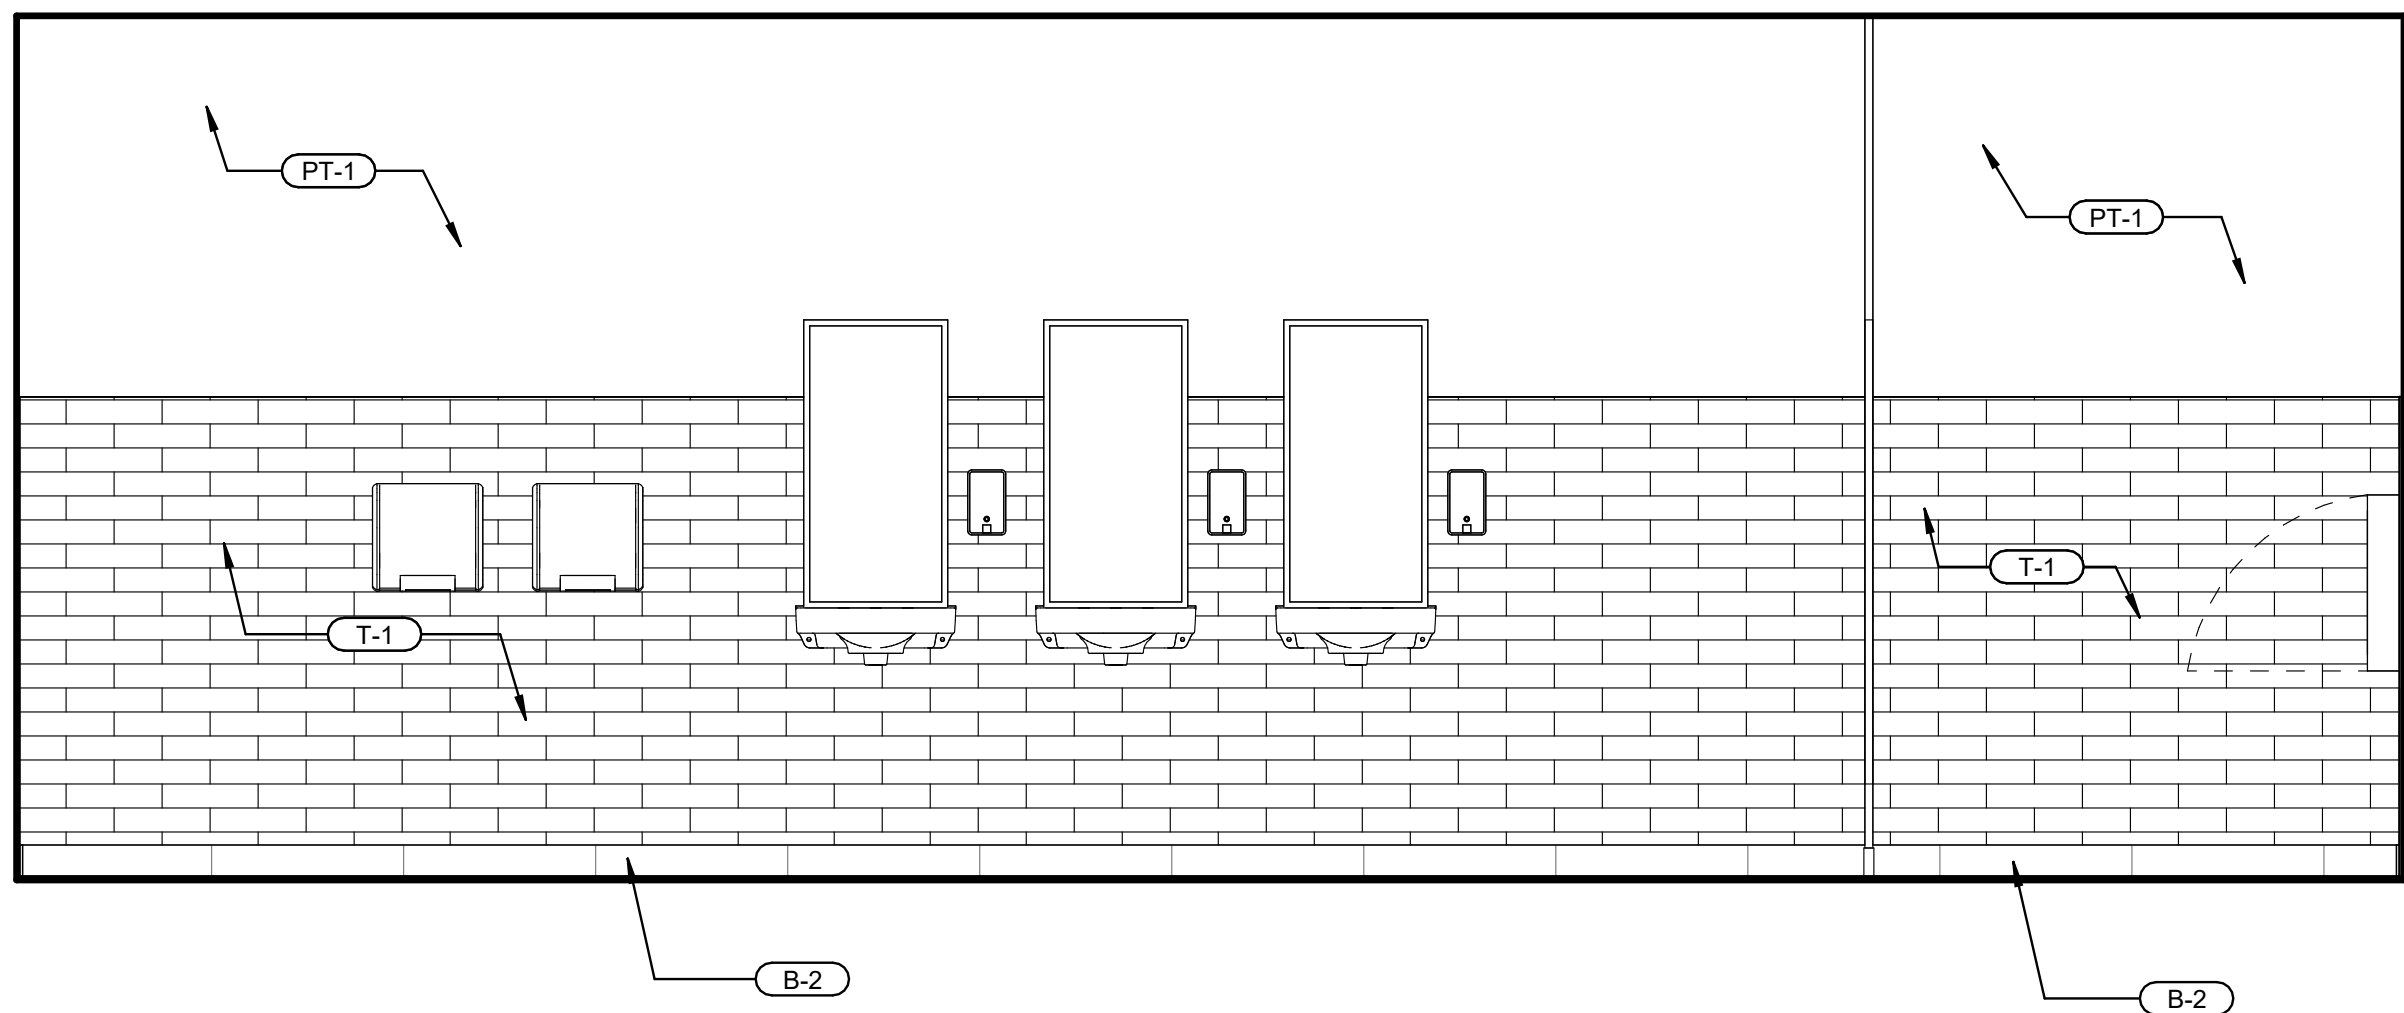

8 MEN
SCALE: 1/2" = 1'-0"