



JM/JS
drawn by
TVO
checked by
APRIL 2026
date

REVISIONS		
Δ	DESCRIPTION	DATE



SOUTHGATE
ELEMENTARY
KITCHEN UPGRADES
and ADDITION


sheet no:

E501


OWNERSHIP USE OF DOCUMENTS:
AGP EXPRESSLY RESERVES ITS
COPYRIGHT AND OTHER PROPERTY
RIGHTS OF ALL PLANS AND DRAWINGS
DESIGNED AND/OR PRODUCED. PLANS
AND DRAWINGS ARE NOT TO BE
REPRODUCED IN ANY FORM OR MANNER
WITHOUT THE EXPRESSED WRITTEN
CONSENT OF AGP.

**Salas O'Brien**


Salas O'Brien, Inc. - Oklahoma City
2900 S. Telephone Road, Suite 120
Moore, OK 73160
CA# 9820 Expiration Date: 06/30/2027
Salas O'Brien Project Number: 2650-00226-00

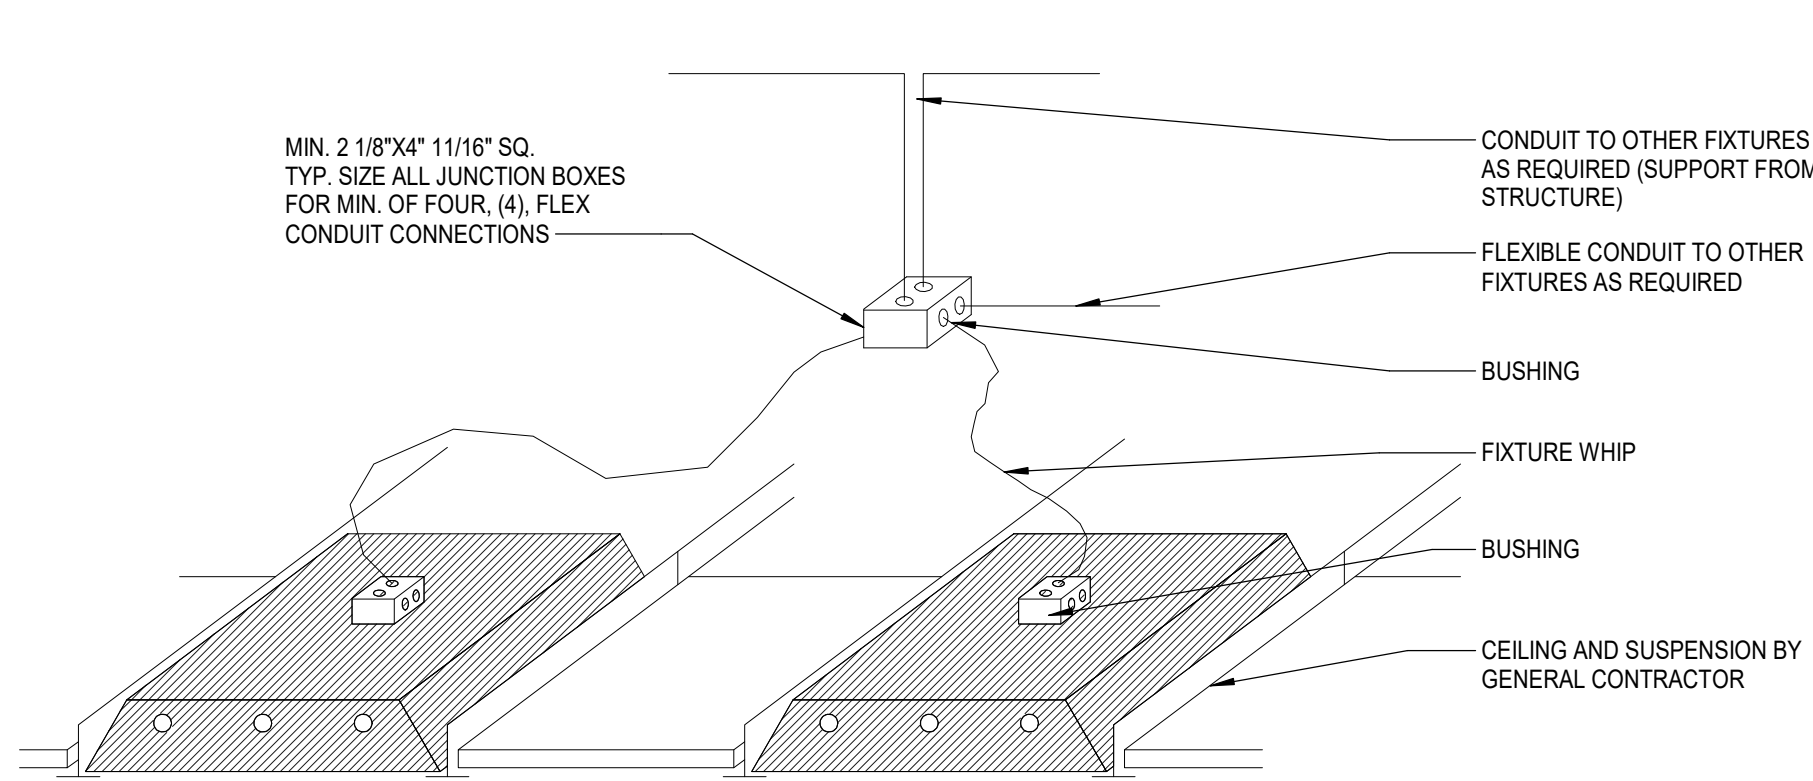


1 **TYP. TROFFER POWER DETAIL**
Scale: N.T.S.

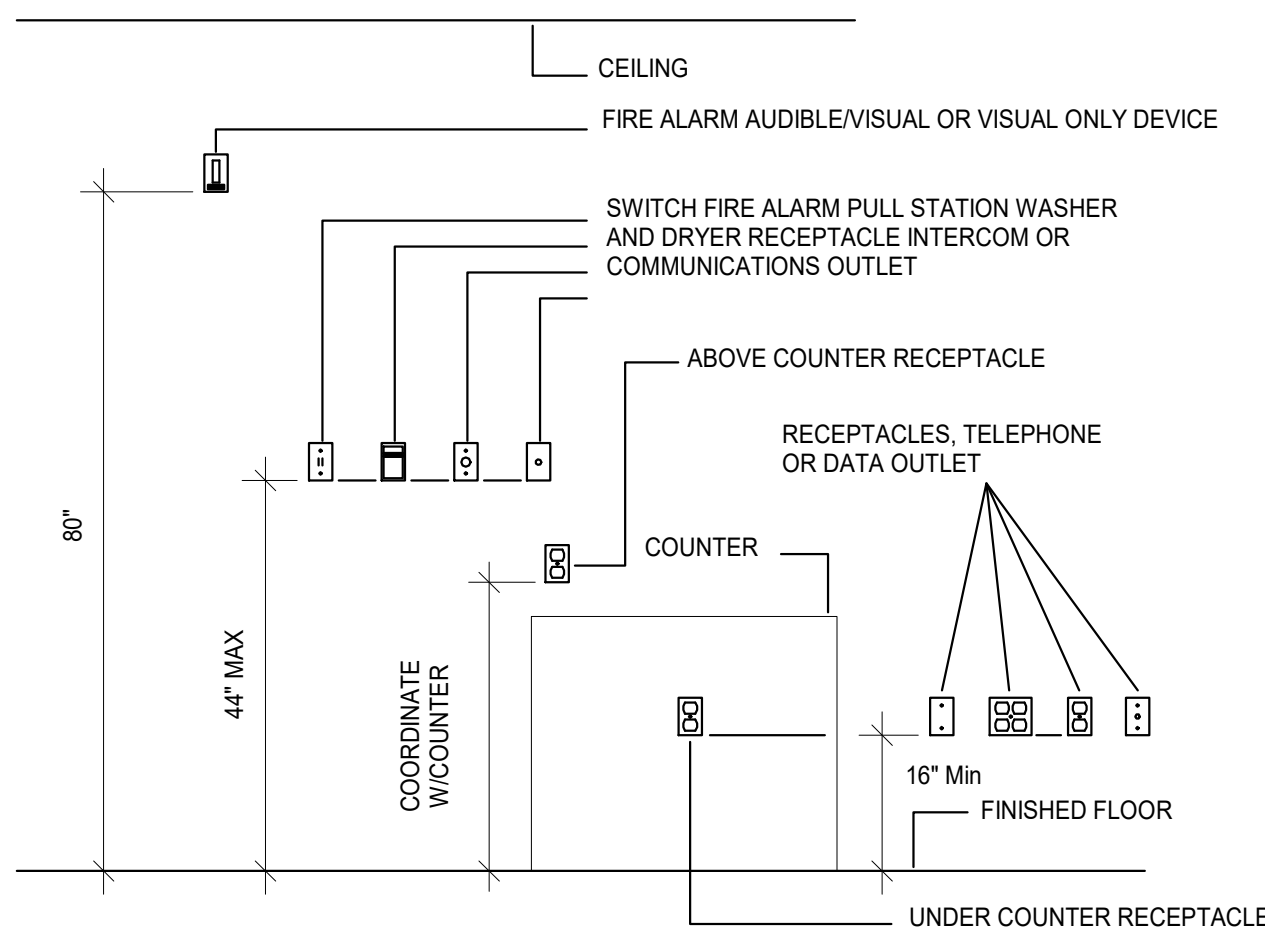


2 **TYP. OUTLET MOUNTING DETAIL**
Scale: N.T.S.

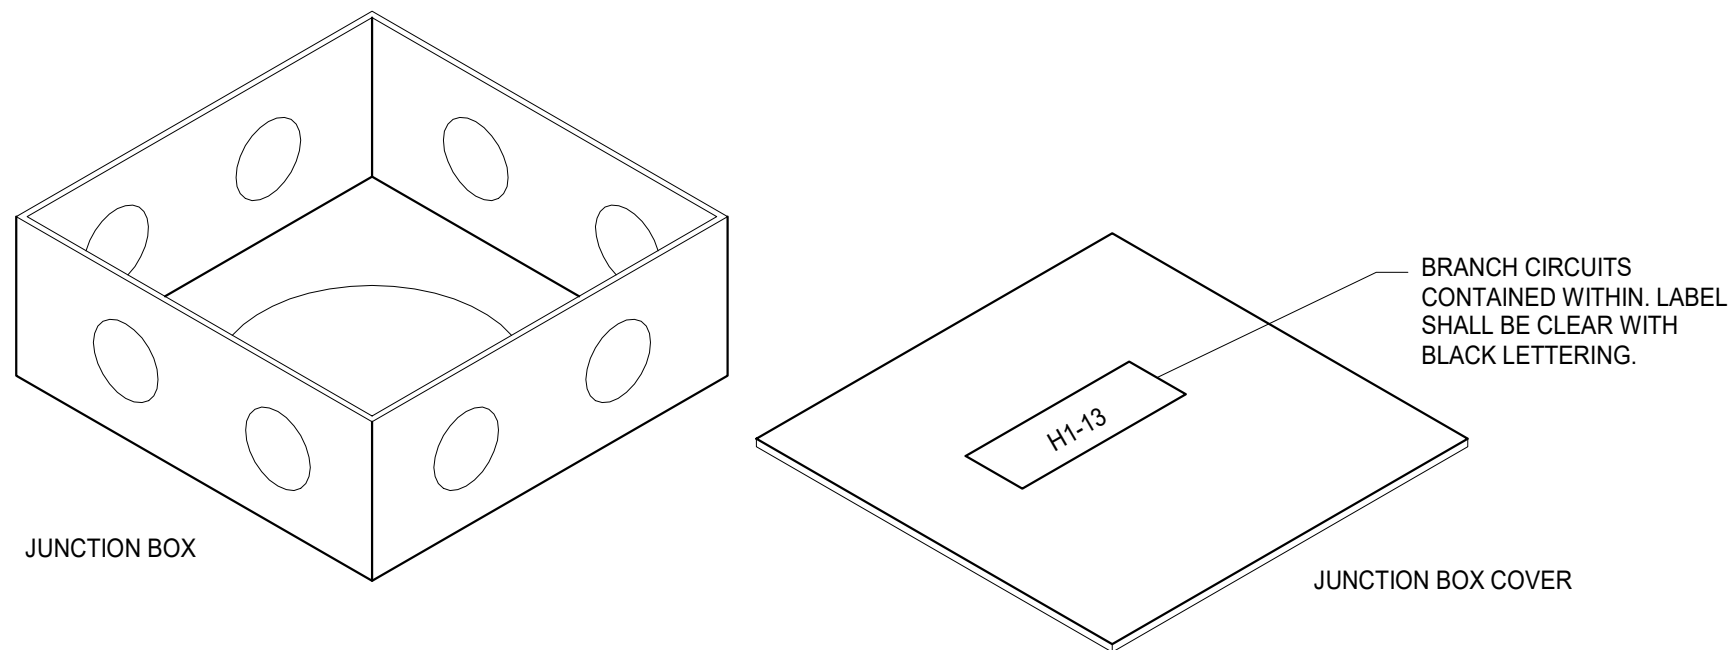


3 **TYP. JUNCTION BOX DETAIL**
Scale: N.T.S.

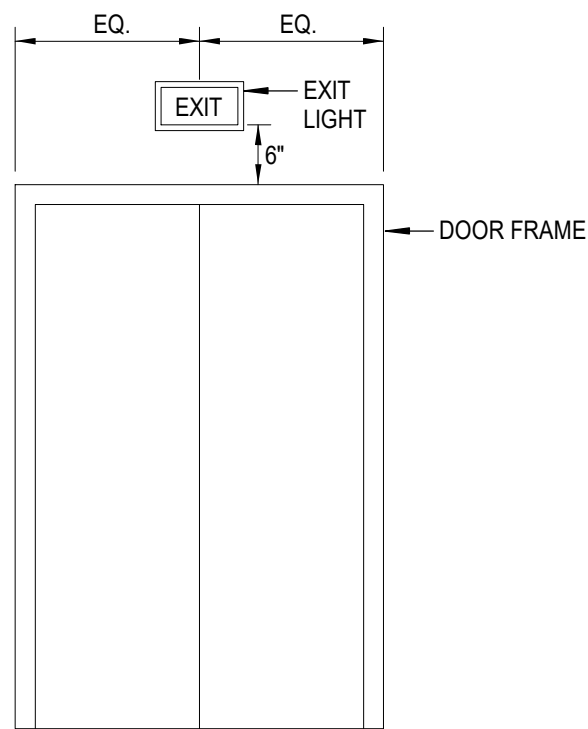

4 **TYP. EXIT SIGN LOCATION DETAIL**
Scale: N.T.S.

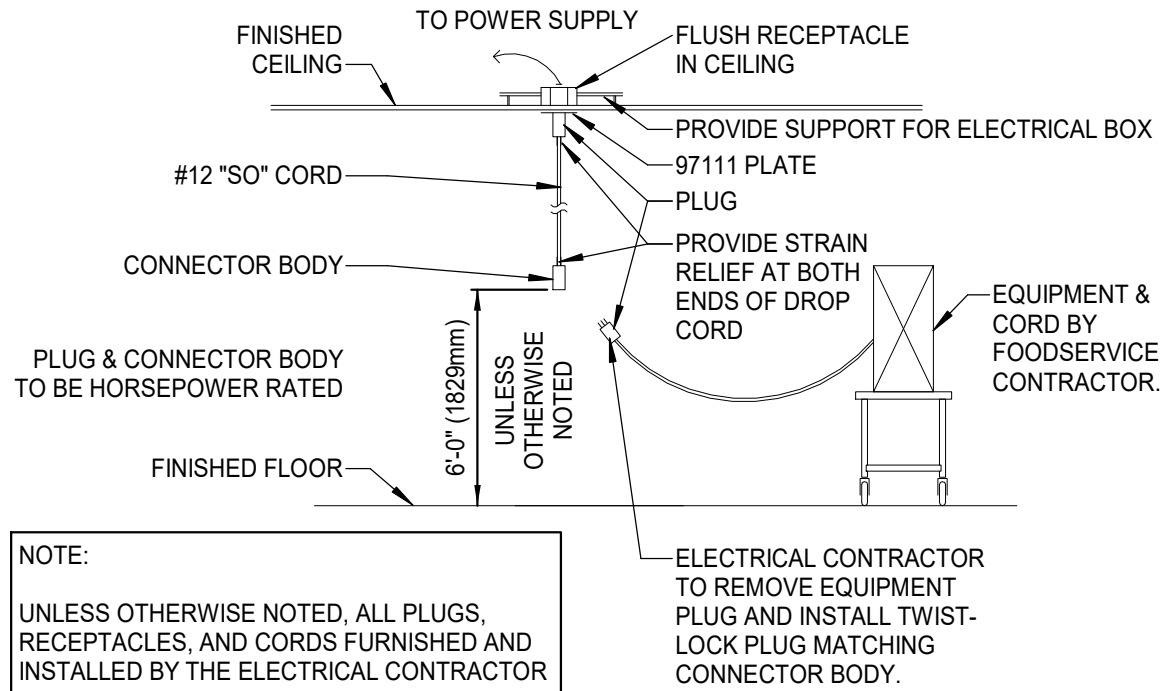

5 **TYP. FOOD SERVICE DROP CORD RECEPTACLE DETAIL**
Scale: N.T.S.

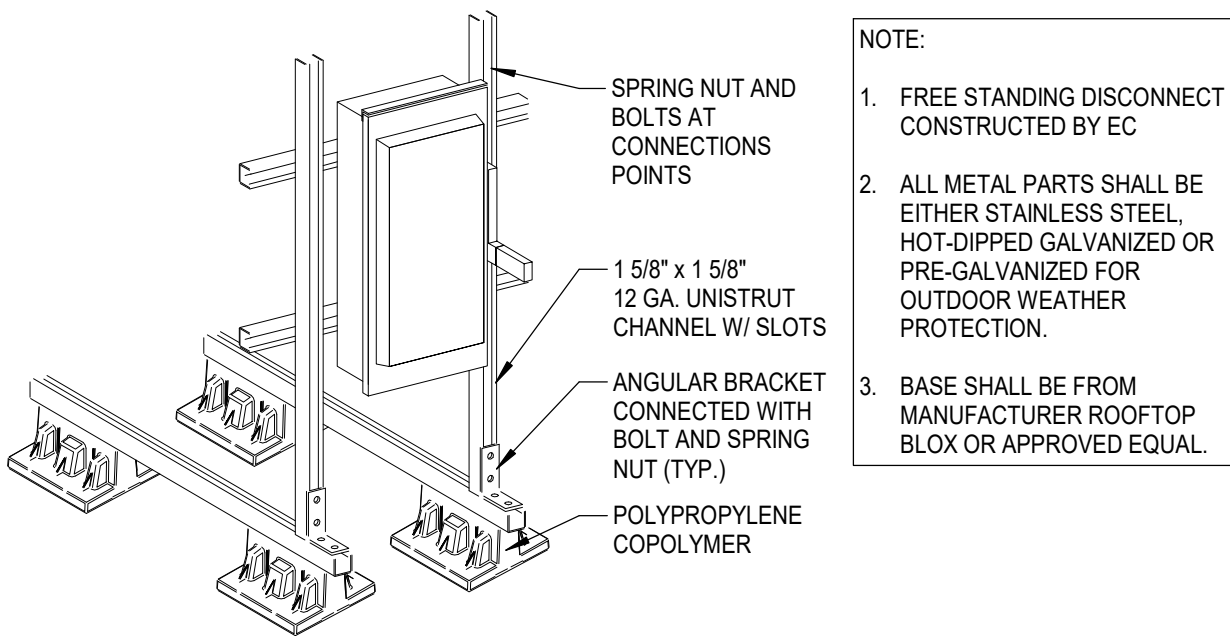

6 **TYP. DISCONNECT ROOF MOUNTING DETAIL**
Scale: N.T.S.