


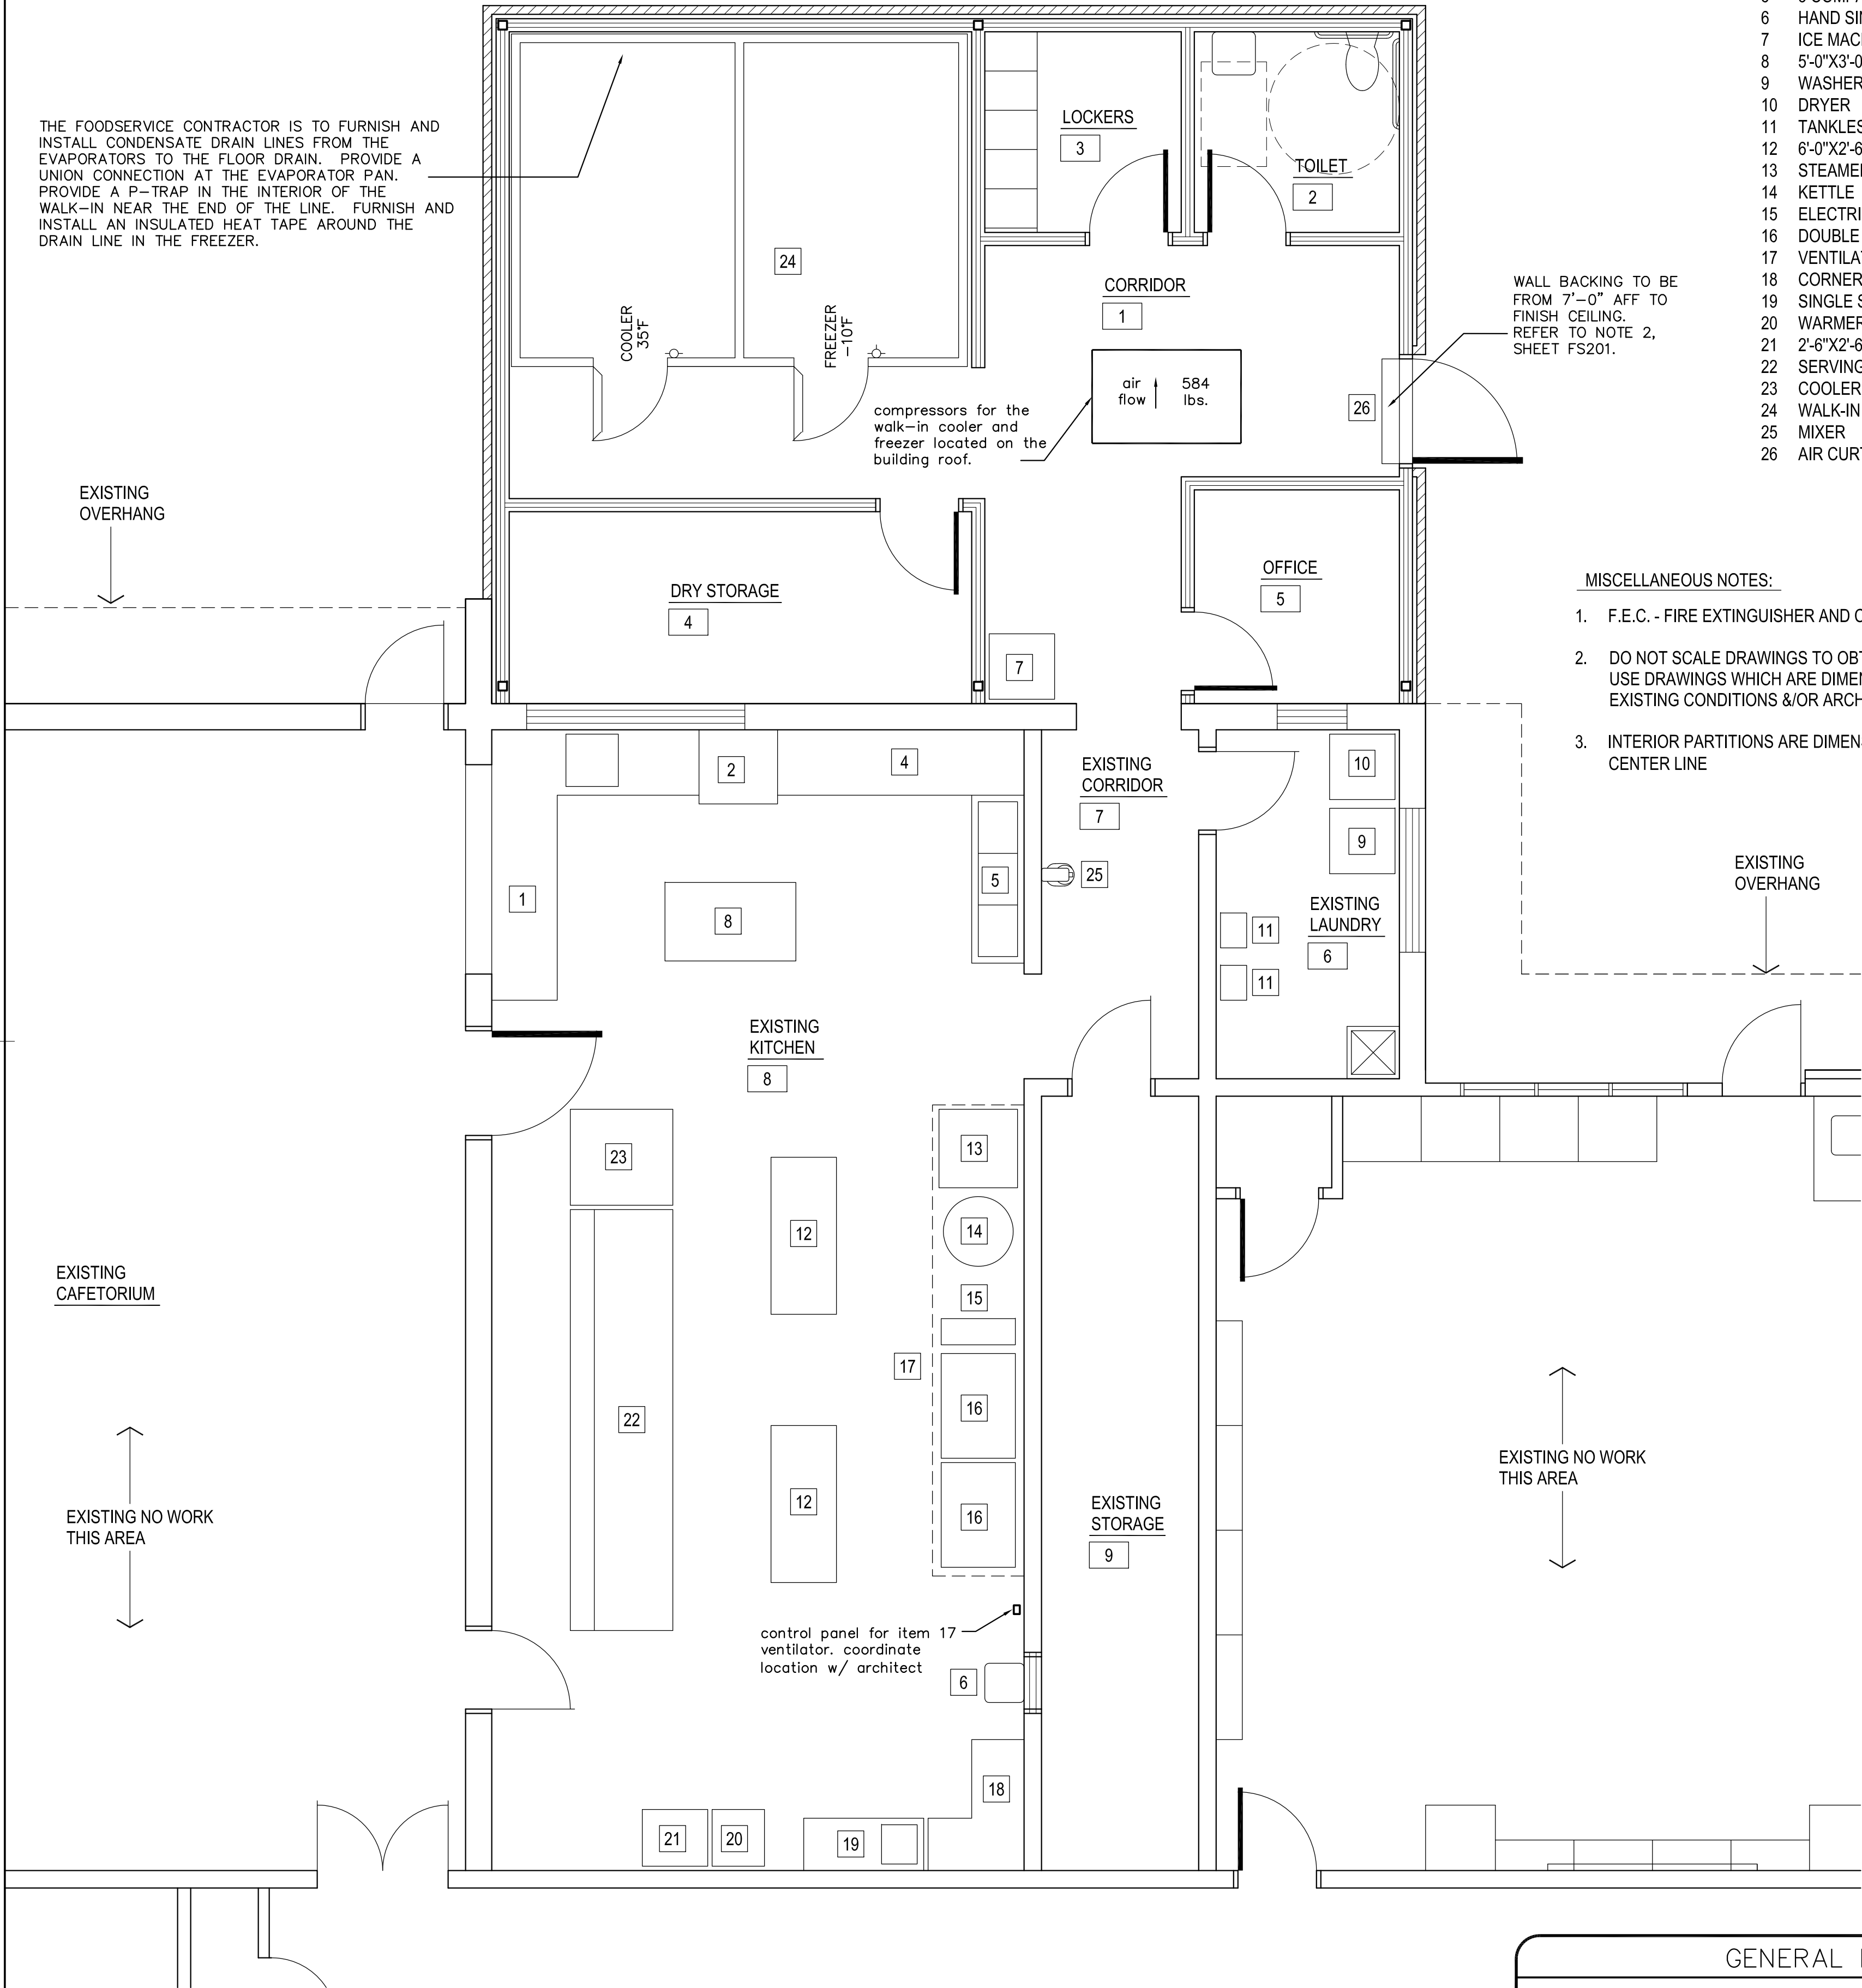


EXISTING / NEW EQUIPMENT SCHEDULE:


1. DISH RETURN TABLE & SINK
2. VENTLESS DISHWASHER WITH BOOSTER HEATER
3. NUMBER NOT USED
4. CLEAN DISH TABLE
5. 3 COMPARTMENT TABLE
6. HAND SINK
7. ICE MACHINE
8. 5'-0"x3'-0" TABLE
9. WASHER
10. DRYER
11. TANKLESS HEATER
12. 6'-0"x2'-6" TABLE
13. STEAMER
14. KETTLE
15. ELECTRICAL RANGE
16. DOUBLE OVEN
17. VENTILATOR & FIRE SUPPRESSION SYSTEM
18. CORNER TABLE
19. SINGLE SINK
20. WARMER
21. 2'-6"x2'-6" TABLE
22. SERVING LINE
23. COOLER
24. WALK-IN COOLER & FREEZER
25. MIXER
26. AIR CURTAIN

NEW CUSTOM DISH RETURN TABLE & SINK
NEW INSINGER MACHINE COMPANY - ADMIRAL 44VG

NEW CUSTOM FABRICATED DISH TABLE
REINSTALLED 3 COMPARTMENT TABLE
NEW HAND SINK
REINSTALLED SCOTSMAN
REINSTALLED 5'-0"x3'-0" TABLE
REINSTALLED WASHER
REINSTALLED DRYER
EXISTING TANKLESS HEATER
REINSTALLED
REINSTALLED STEAMER CLEVELAND RANGE LLC MODEL 36CGM300
REINSTALLED KETTLE CLEVELAND MODEL KDL 40SH
NEW VULCAN - EV12-2FP240
REINSTALLED DOUBLE OVEN VULCAN MODEL VC4GD-11D350K
RE: MECHANICAL
REINSTALLED CORNER TABLE
REINSTALLED SINGLE SINK TABLE
REINSTALLED WARMER CRESCOR MODEL 121-PH-UA-11D
REINSTALLED 2'-6"x2'-6" TABLE
REINSTALLED DUKE THURMADUKE DC-T8380-SS-679610M DUKE DC-TEHF-60SS-679640M
REINSTALLED MILK COOLER TRUE MANUFACTURING CO TMC-49-S-SS
NEW THERMO-KOOL
REINSTALLED HOBART MODEL D300
NEW MARS AIR SYSTEM MODEL NH248-1UA-TSW

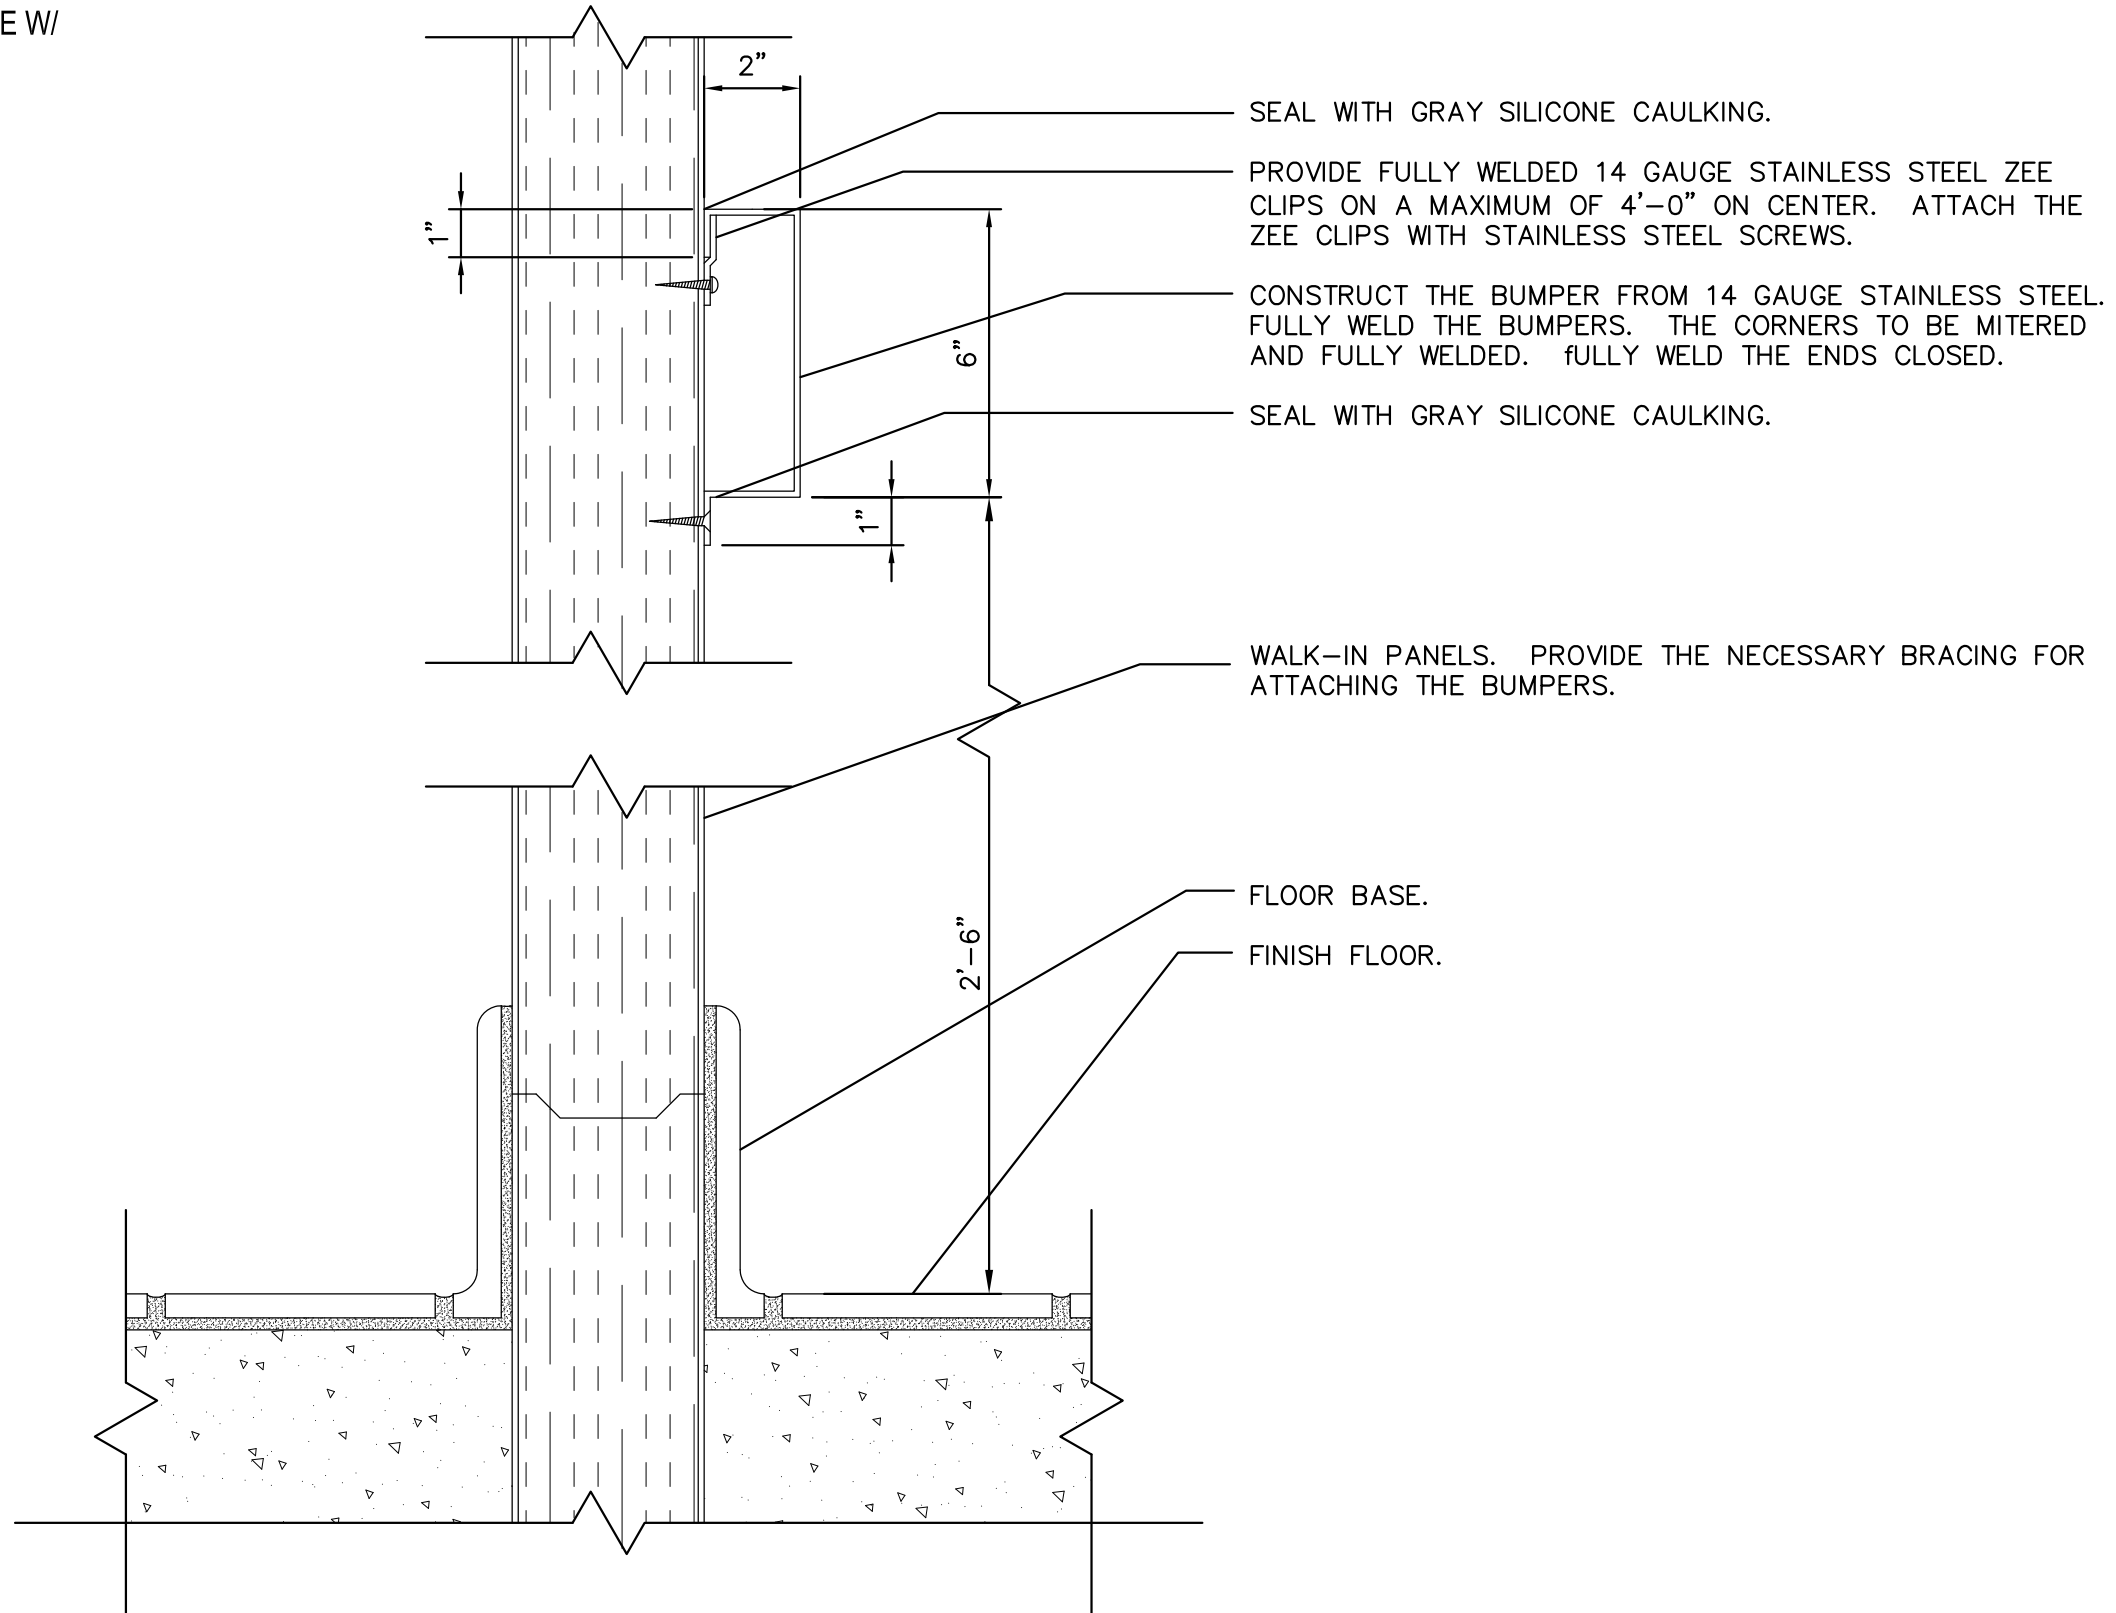


2 DETAIL - BUMPER RAILS AT THE WALK-INS
NO SCALE

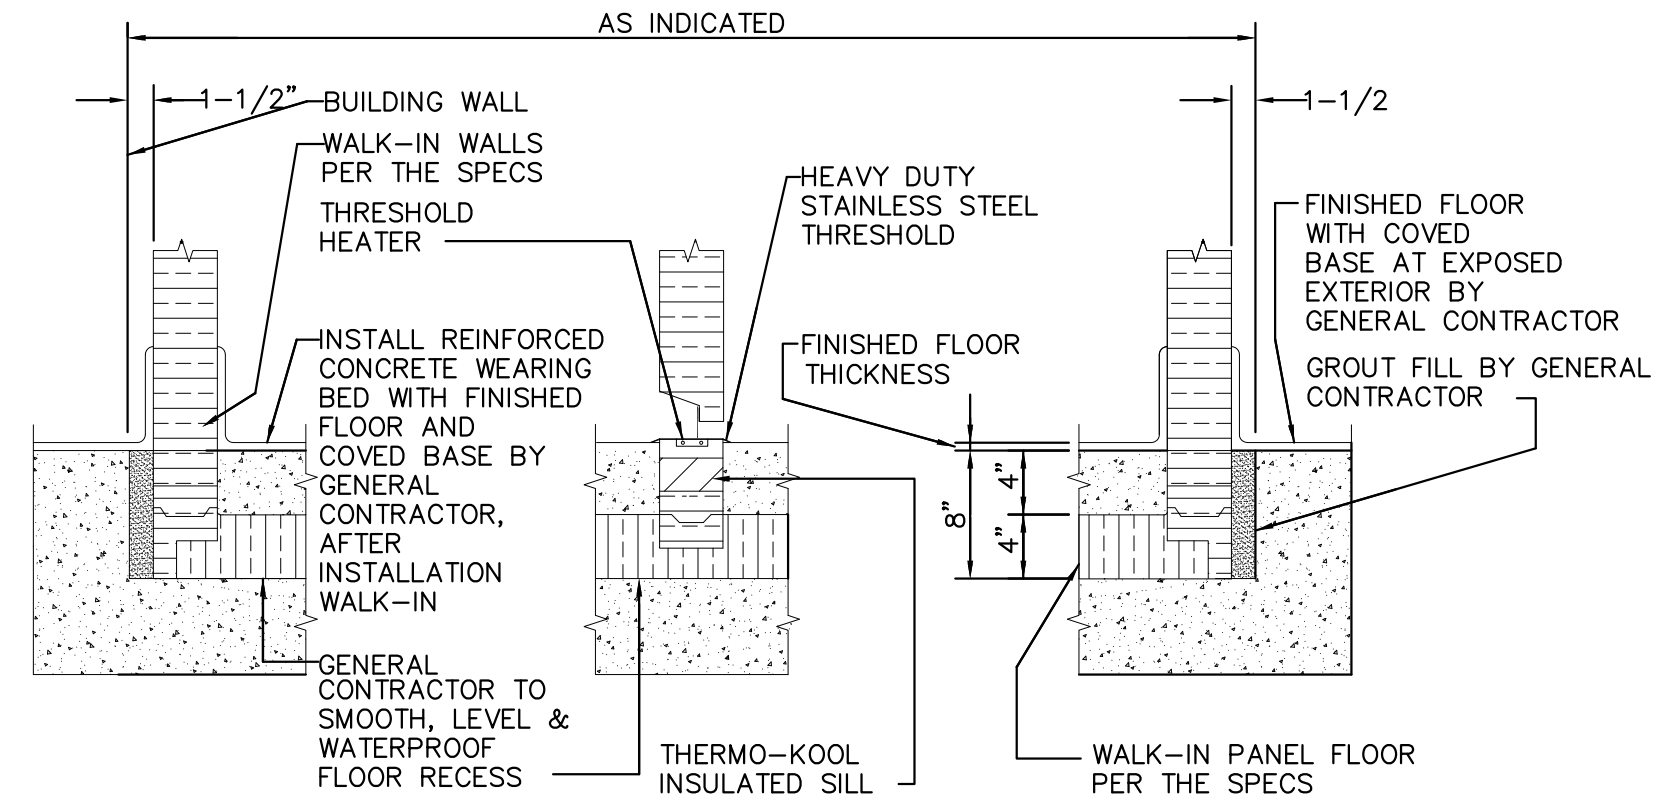

3 DETAIL - WALK-IN RECESS @ COOLERS & FREEZERS
NO SCALE

GENERAL NOTES

- THE FOODSERVICE CONTRACTOR MUST COORDINATE AND VERIFY ALL DIMENSIONS WITH THE FOODSERVICE EQUIPMENT SHOP DRAWINGS AND THE MANUFACTURES DATA. DIMENSIONS ARE SHOWN FOR DESIGN AND BIDDING PURPOSES ONLY.
- THE GENERAL CONTRACTOR TO PROVIDE AND INSTALL 3/4" THICK WOOD BACKING IN THE WALL FOR THE MOUNTING OF THE EQUIPMENT FURNISHED BY THE FOODSERVICE CONTRACTOR. THE FOODSERVICE CONTRACTOR TO FURNISH EXACT DIMENSIONED LOCATIONS.
- THE WALK-IN DOORS MUST BE LEFT OPEN WHILE THE INTERIOR CONCRETE WALK-IN FLOOR CURES. FAILURE TO DO SO MAY DAMAGE THE INTERIOR OF THE WALK-IN REQUIRING THE UNIT TO BE REPLACED.

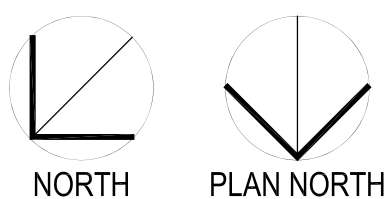

1

KITCHEN EQUIPMENT PLAN

1/4" = 1'-0"

DENOTES ROOM NAME

CLASSROOM
102

DENOTES ROOM NUMBER

102

DENOTES DOOR NUMBER

AGP

the Abila Griffin
Partnership L.L.C.


313 S. E. 5th Street
MOORE, OK. 73160
405.735.3477
AGP@theAGP.net
www.theAGP.net

KFC ENGINEERING

STRUCTURAL

SALAS O'BRIEN

MECHANICAL / ELECTRICAL

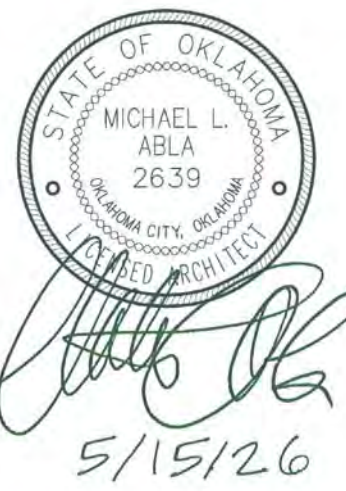

CG

drawn by

MA

checked by

APRIL 2026

date

revisions



MOORE
PUBLIC SCHOOLS

SOUTHGATE
ELEMENTARY
KITCHEN UPGRADES
and ADDITION

sheet no:

FS100

OWNERSHIP USE OF DOCUMENTS:

AGP EXPRESSLY RESERVES ITS
COPYRIGHT AND OTHER PROPERTY
RIGHTS OF ALL PLANS AND DRAWINGS
DESIGNED AND/OR PRODUCED. PLANS
AND DRAWINGS ARE NOT TO BE
REPRODUCED IN ANY FORM OR MANNER
WITHOUT THE EXPRESSED WRITTEN
CONSENT OF AGP.