

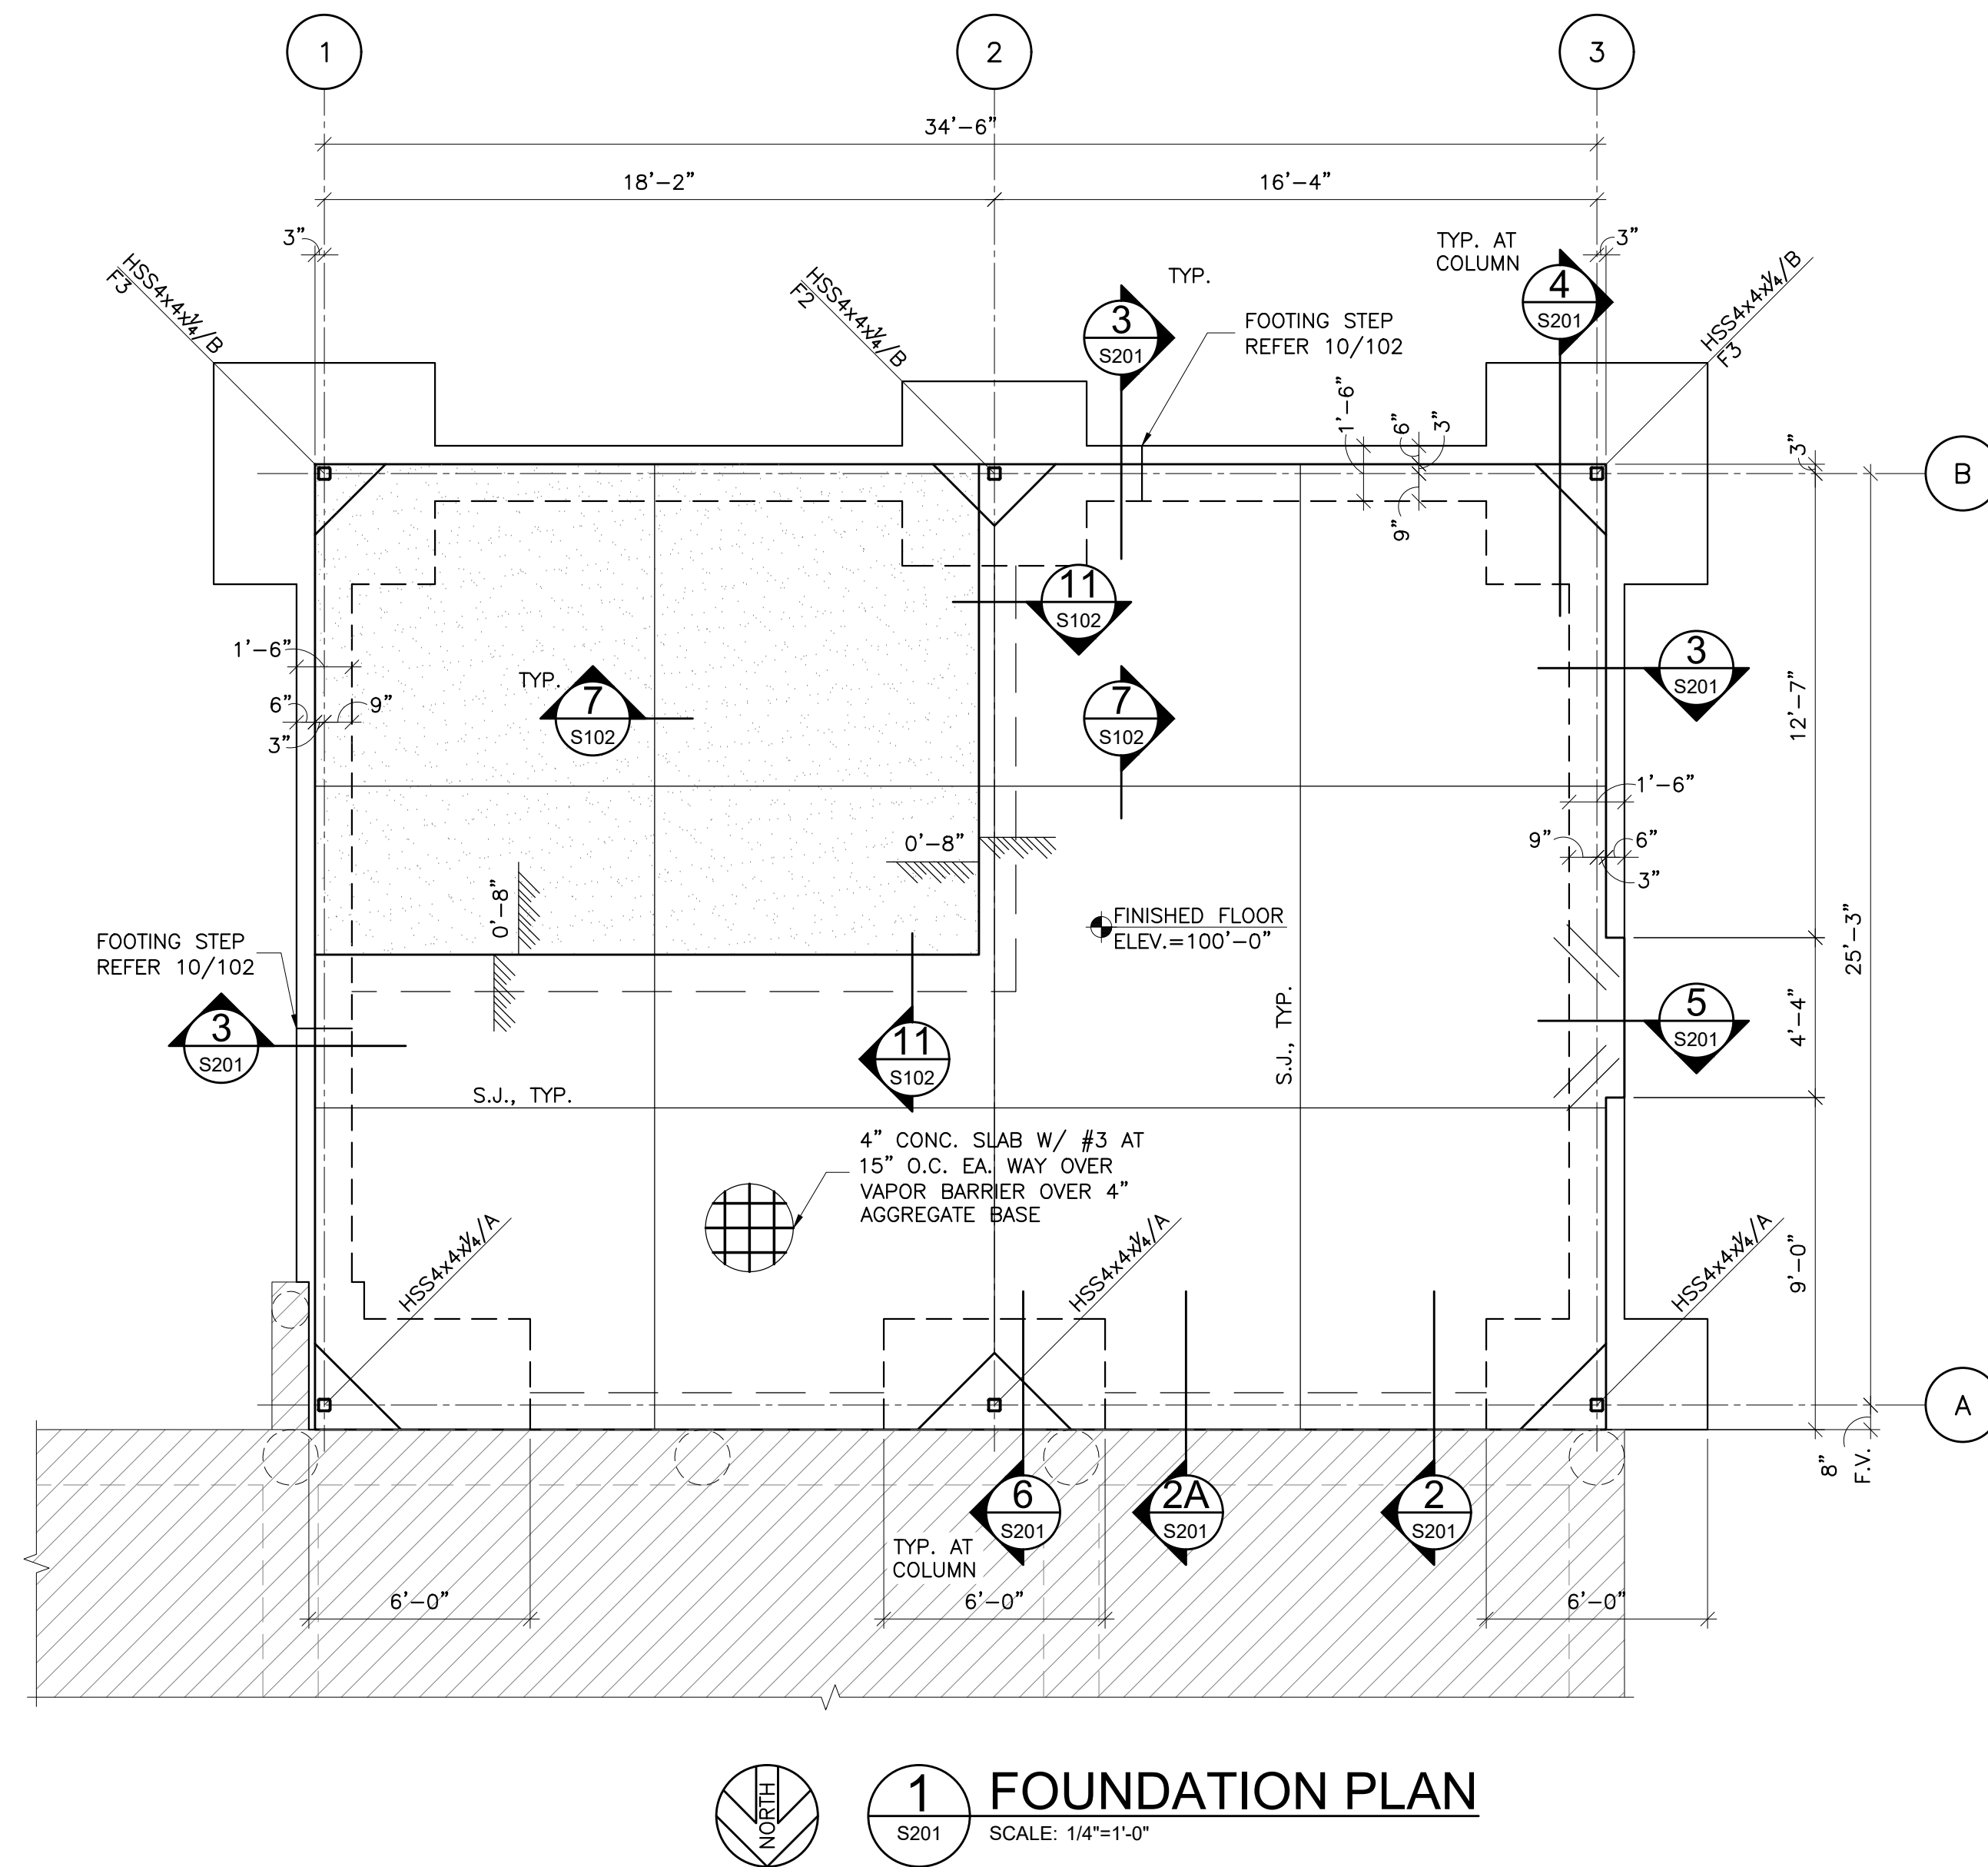
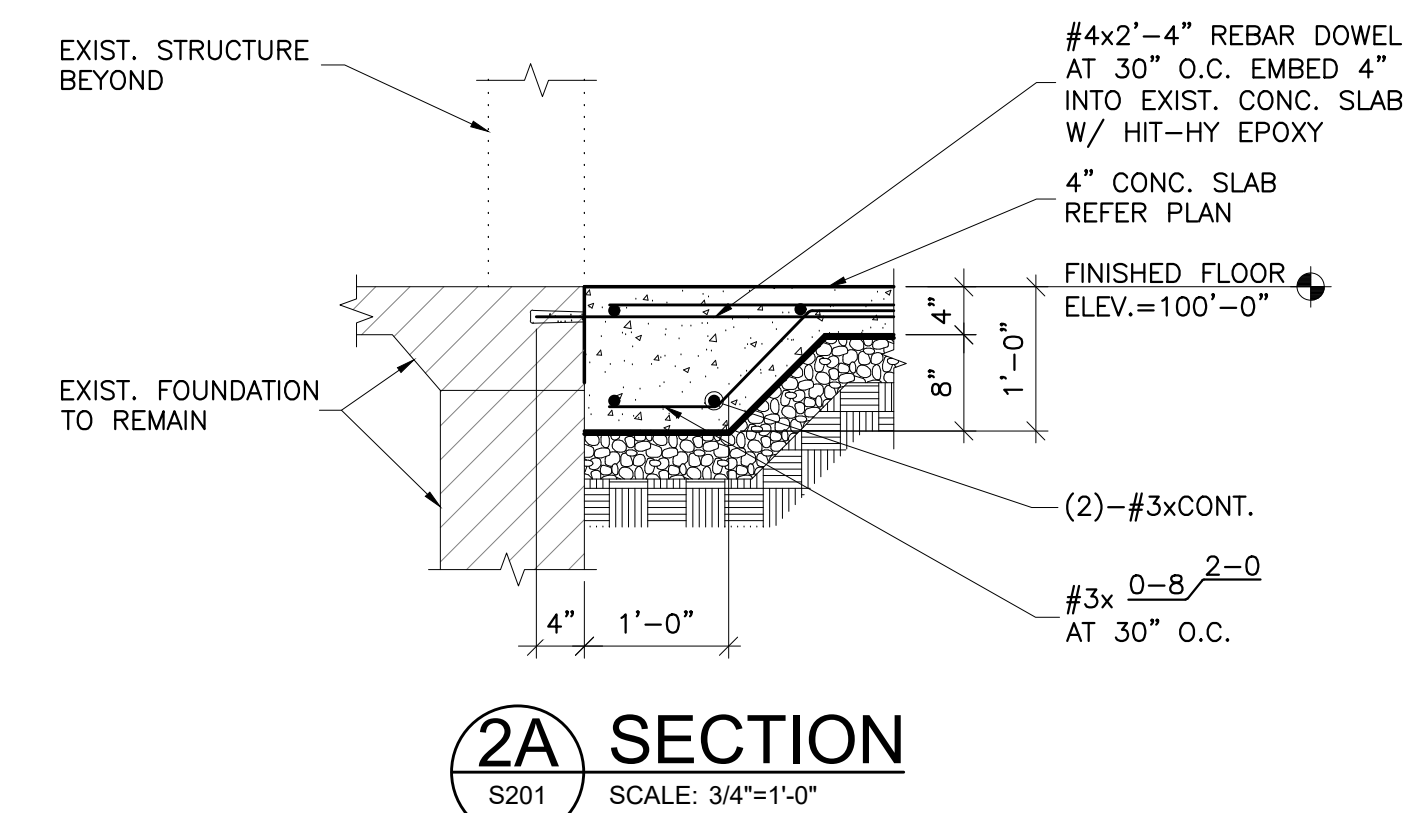
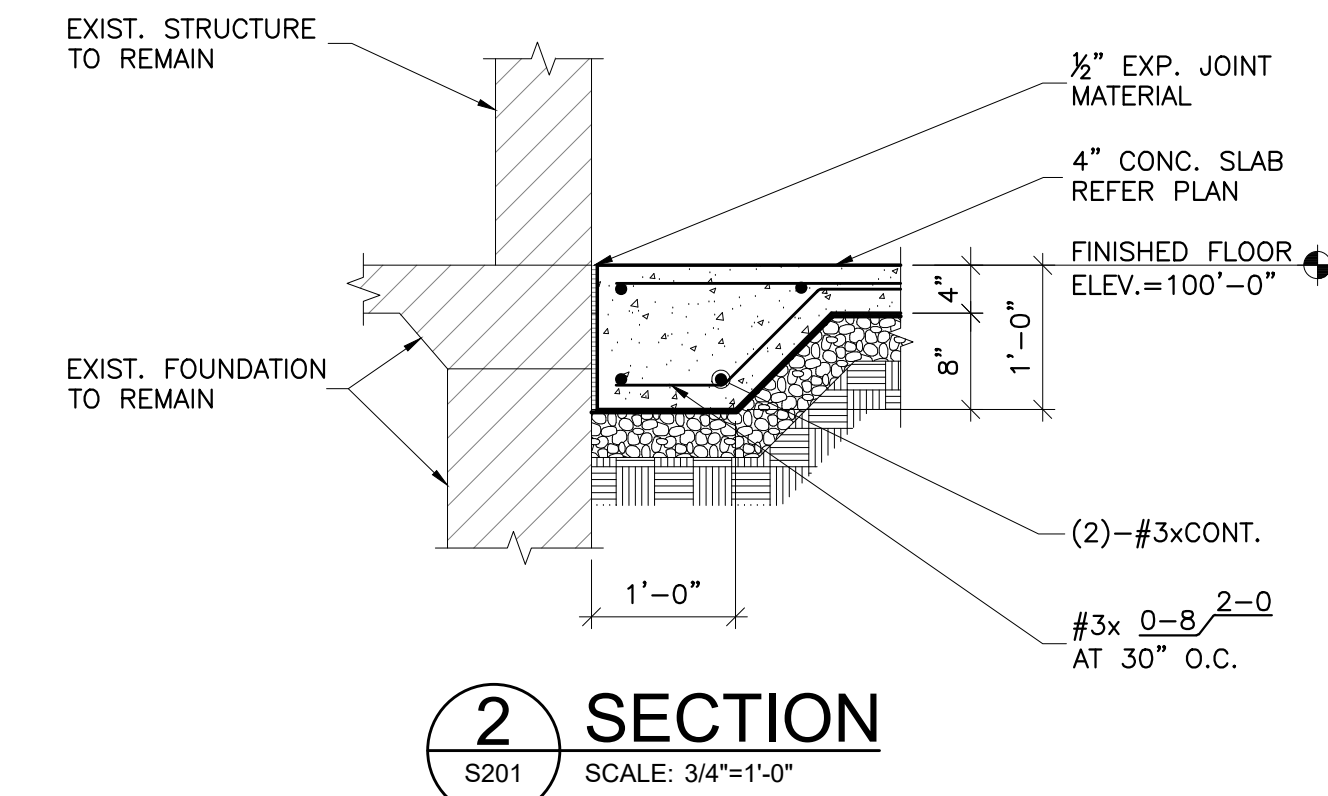
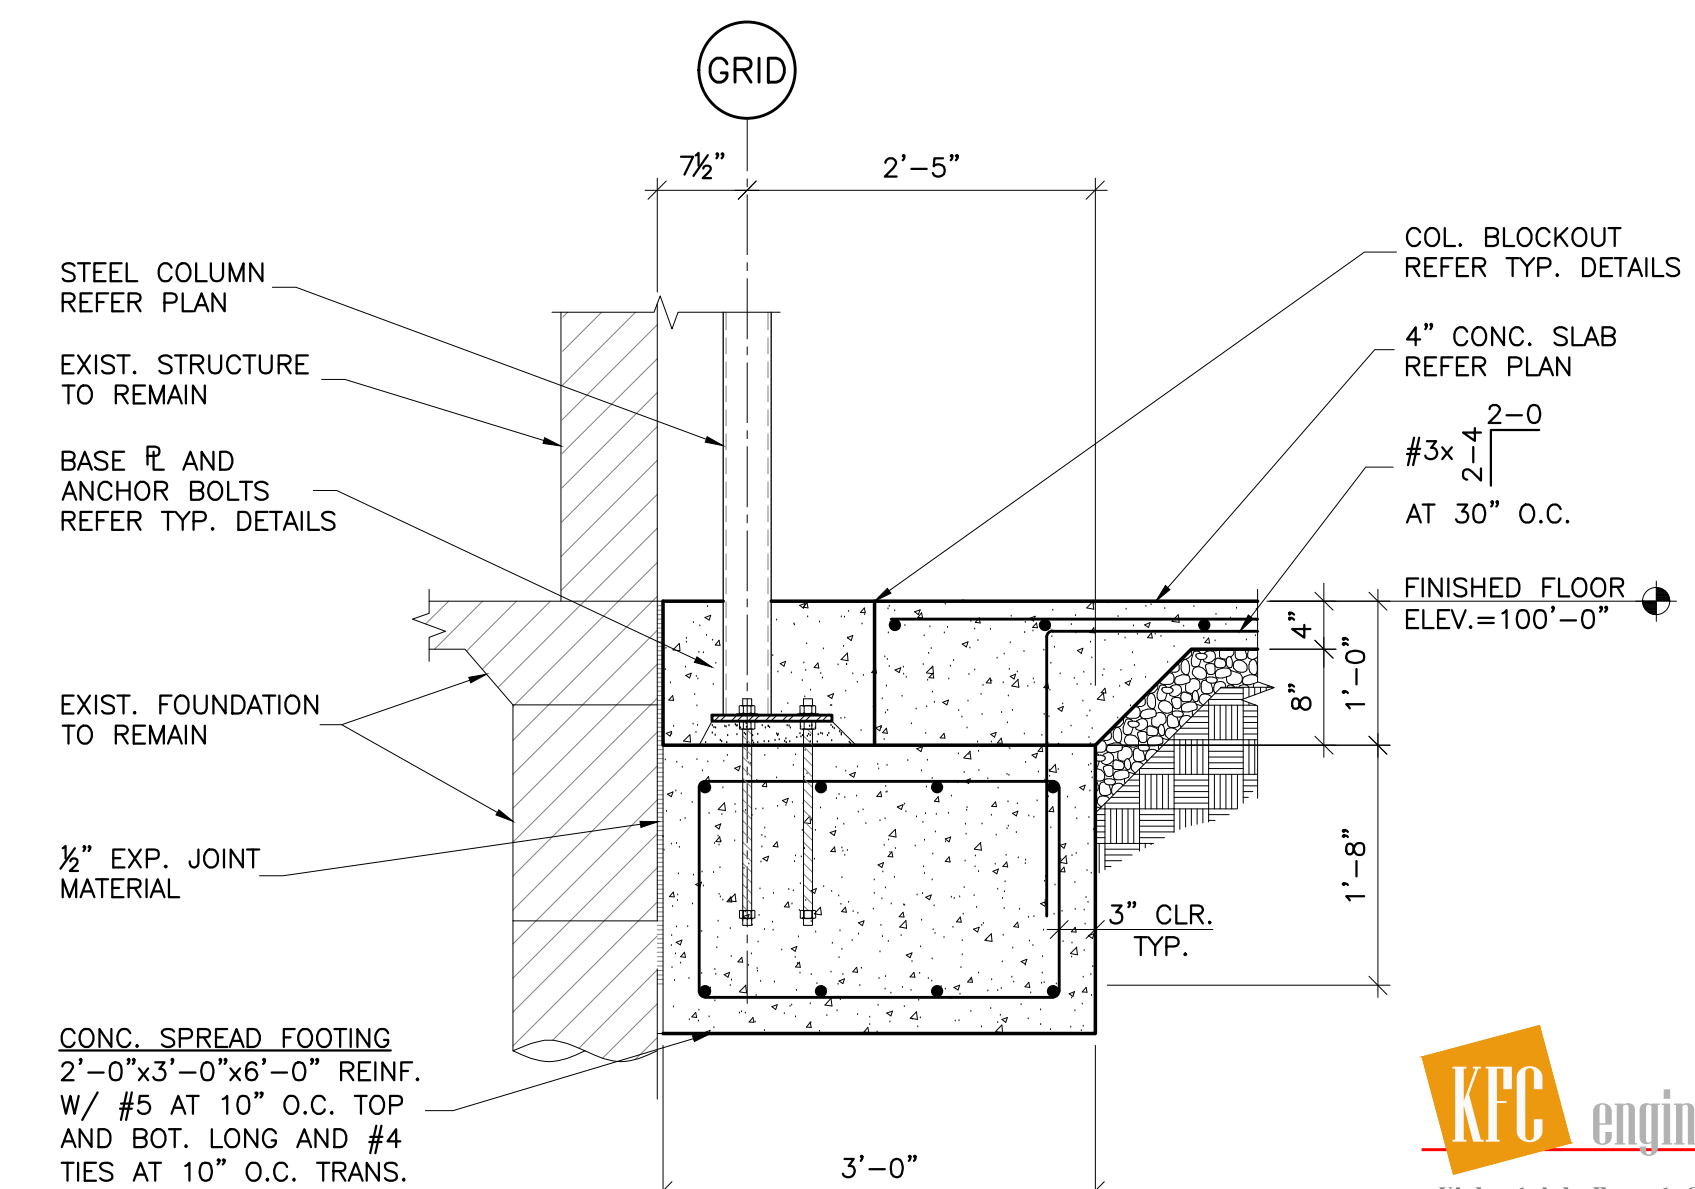
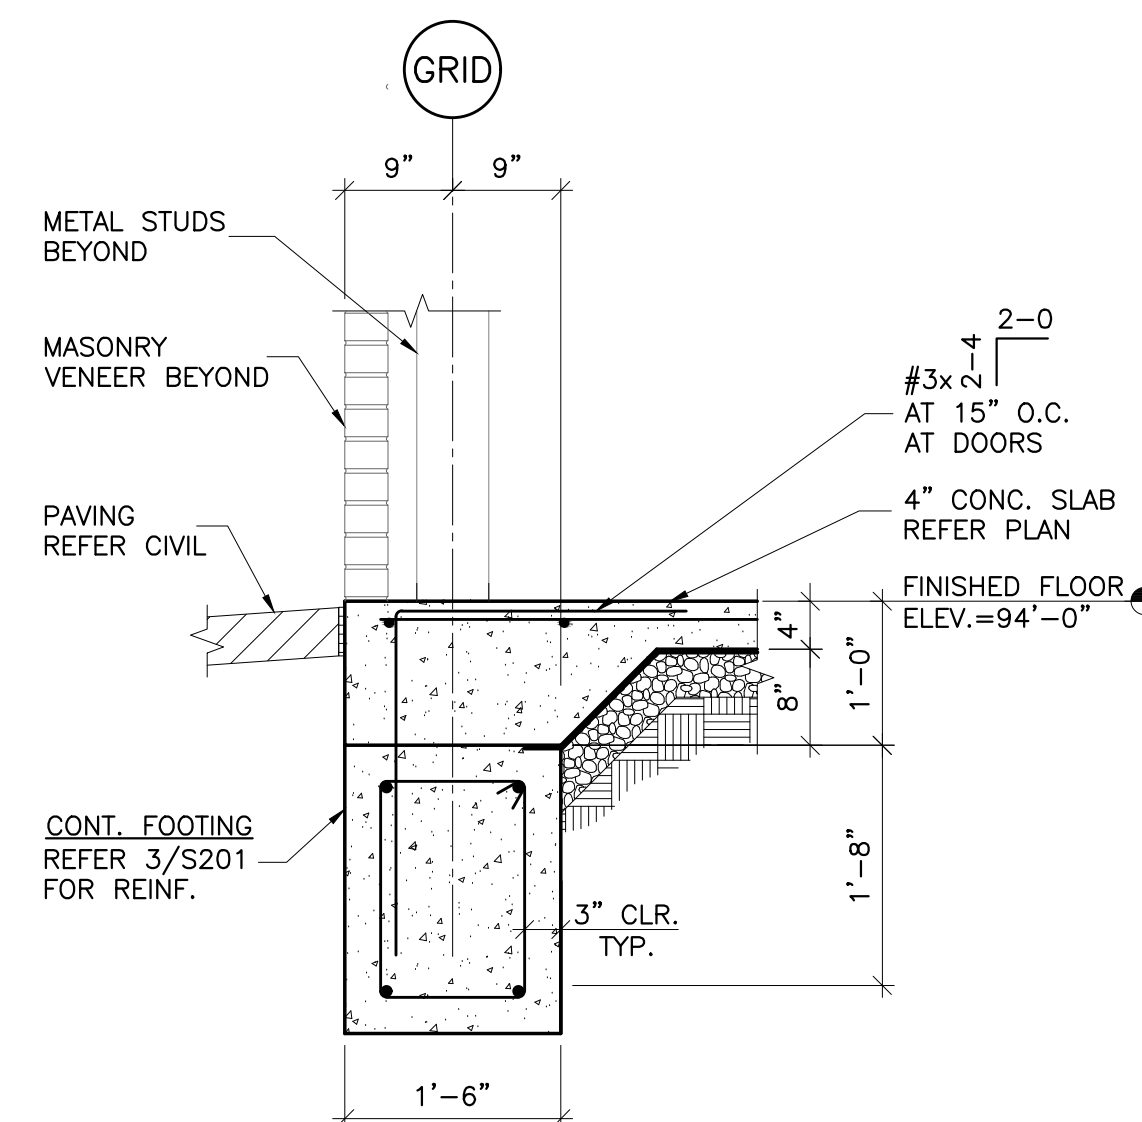


COLUMN SIZE
 HSS 4x4x $\frac{1}{4}$ / A
 F1
 SPOT FOOTING SIZE, REFER SCHEDULE. IF NO MARK IS SHOWN, REFER PLAN AND SECTIONS FOR INFORMATION
 BASE PL TYPE REFER S103


SPOT FOOTING SCHEDULE				
MARK	SIZE		DEPTH	REINFORCEMENT
	WIDTH	LENGTH		
F1	4' - 0"	4' - 0"	2' - 0"	(5) - #5 TOP AND BOTTOM EA. WAY
F2	5' - 0"	5' - 0"	2' - 0"	(6) - #5 TOP AND BOTTOM EA. WAY
F3	6' - 0"	6' - 0"	2' - 0"	(7) - #5 TOP AND BOTTOM EA. WAY

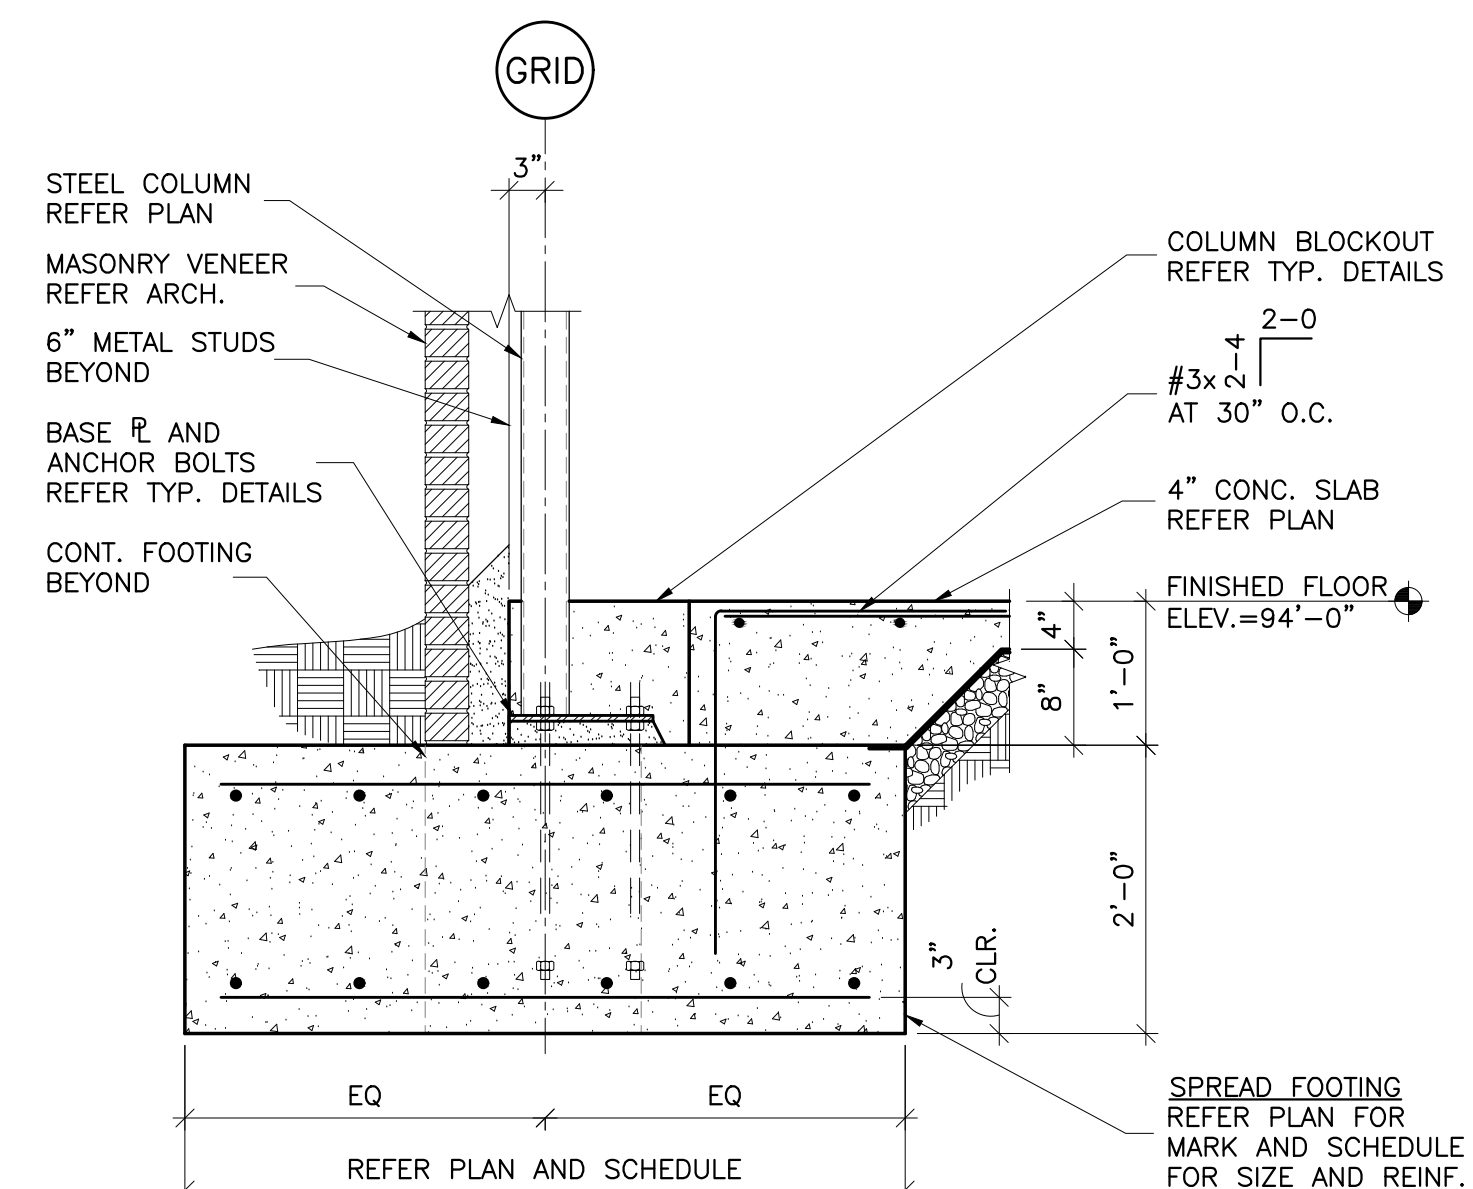

- | FOUNDATION PLAN NOTES: | |
|------------------------|--|
| 1. | REFER TO GENERAL NOTES FOR SITE SUBGRADE PREPARATION. |
| 2. | REFER TO TYPICAL CONCRETE DETAILS FOR ADDITIONAL INFORMATION. |
| 3. | /// REPRESENTS (2) #4x4'-0" RE-ENTRANT CORNER REINFORCING BARS. |
| 4. | REFER REINFORCING LAP SCHEDULE ON TYPICAL FOUNDATION DETAIL SHEET FOR LAP LENGTHS. |
| 5. | F. D. INDICATES FLOOR DRAINS. REFER PLUMBING DRAWINGS. |

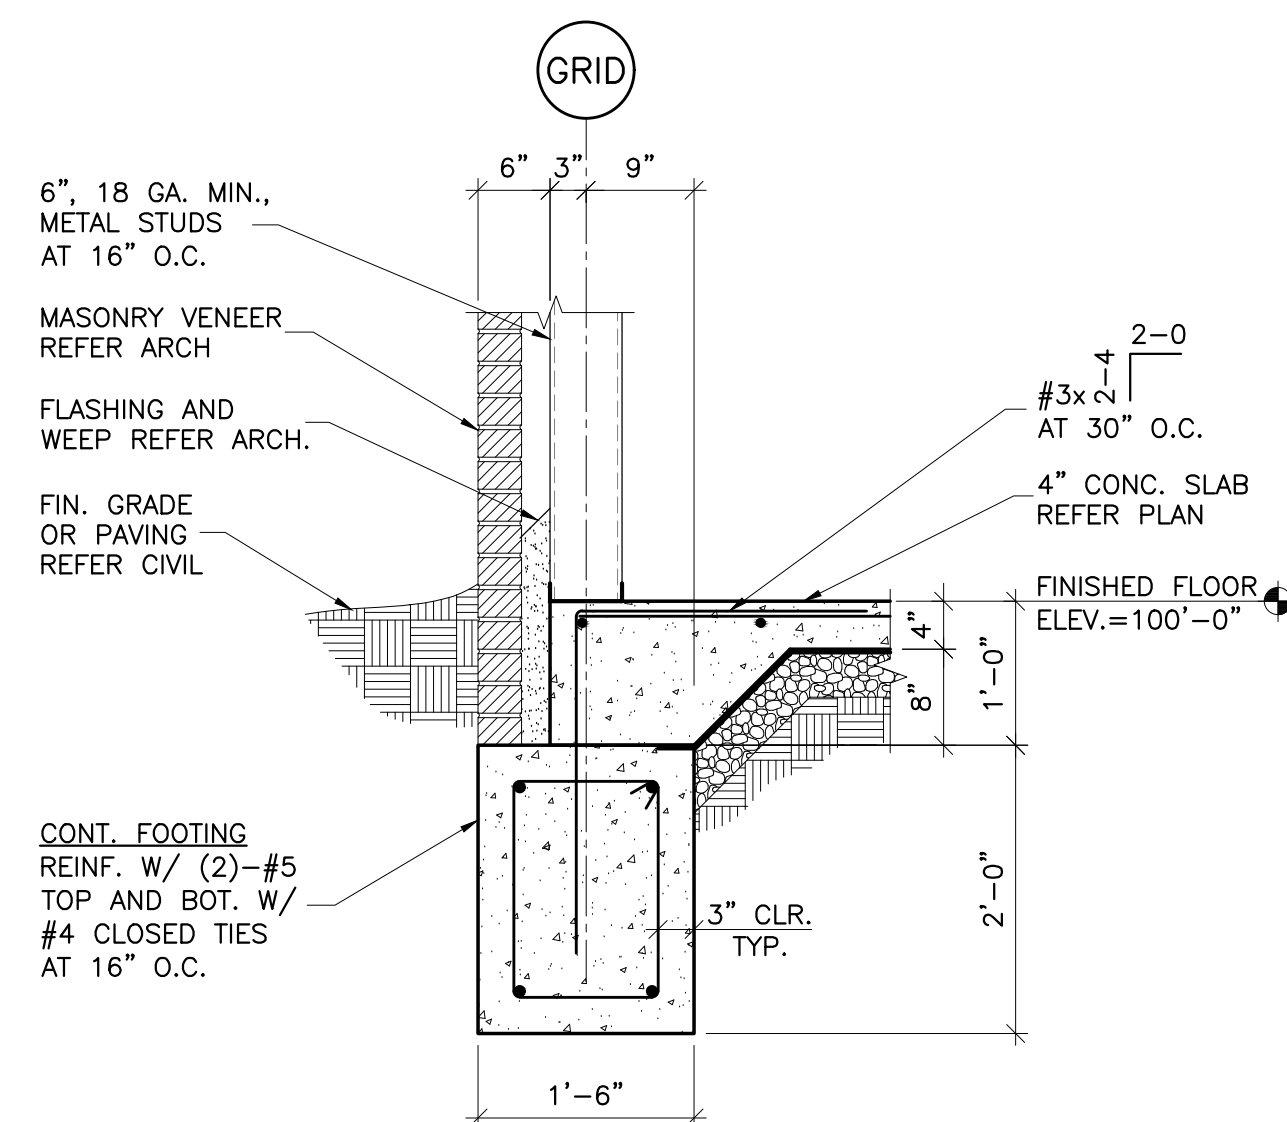

Professional Engineer Seal for Brandon W. Birch, Oklahoma, No. 26145, dated 04/26/2026.

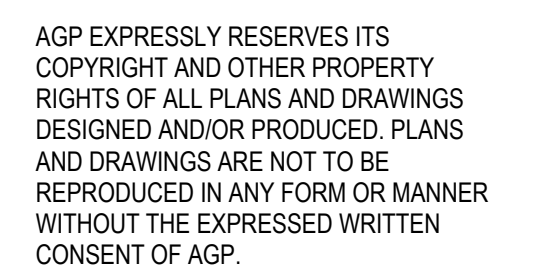

Kirkpatrick Forest Curtis PC
Structural Engineering
OK CA #3888, EXP. 06/30/27
1300 N. Walker, Suite 200
Oklahoma City, OK 73103
405.528.4596 | kfcengr.com