MOORE PUBLIC SCHOOLS -SOUTH LAKE ELEMENTARY SCHOOL 2022 CLASSROOM ADDITION


Moore Public Schools - Moore, Oklahoma AGP - Moore, Oklahoma

ADDENDUM NO. 2

June 7, 2022

This addendum applicable to work designated herein, shall be understood to be an Addendum,

and as such shall be included in the Contract Agreement.

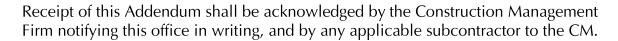

This addendum consists of one (1) page with attachments of one (1) 8.5"x11" page and one (1) 24"x36" sheet.

A. Drawings:

Civil / Structural / Architectural

No changes.

Mechanical, Electrical, and Plumbing

Refer to attachments.

B. Specifications:

No changes.

END OF ADDENDUM NO. 2





ADDENDUM No. 2

Client: Abla Griffin Partnership

Project Name: South Lake Elem Classroom Addition

Project Location: Moore, OK

Issue Date: June 7, 2022

Owner: Moore Public Schools

Engineer: Salas O'Brien

Salas O'Brien Project No. 2021-01376-00

To: Prospective Bidders.

This Addendum forms a part of the Contract Documents and modifies the Bidding Documents dated May 2, 2022, (and any previous Addenda), with amendments and additions noted below. This Addendum consists of (1) pages and (1) attachments.

Index of Attachments South Lake Elem – Sheet T201

Acknowledge receipt of this Addendum in the space provided on the Bid Form. Failure to do so may disqualify Bidder.

CHANGES TO BIDDING REQUIREMENTS


A. Drawings:

Technology

- 1. T201, Add D2 data outlet to north wall of Classroom 1, 2 and 3.
- 2. T201, Move D2 outlet on east wall of Classroom 1 and 3 further south so it is accessible.
- 3. T201, Move D2 outlet on west wall of Classroom 3 further south so it is accessible.

END OF ADDENDUM



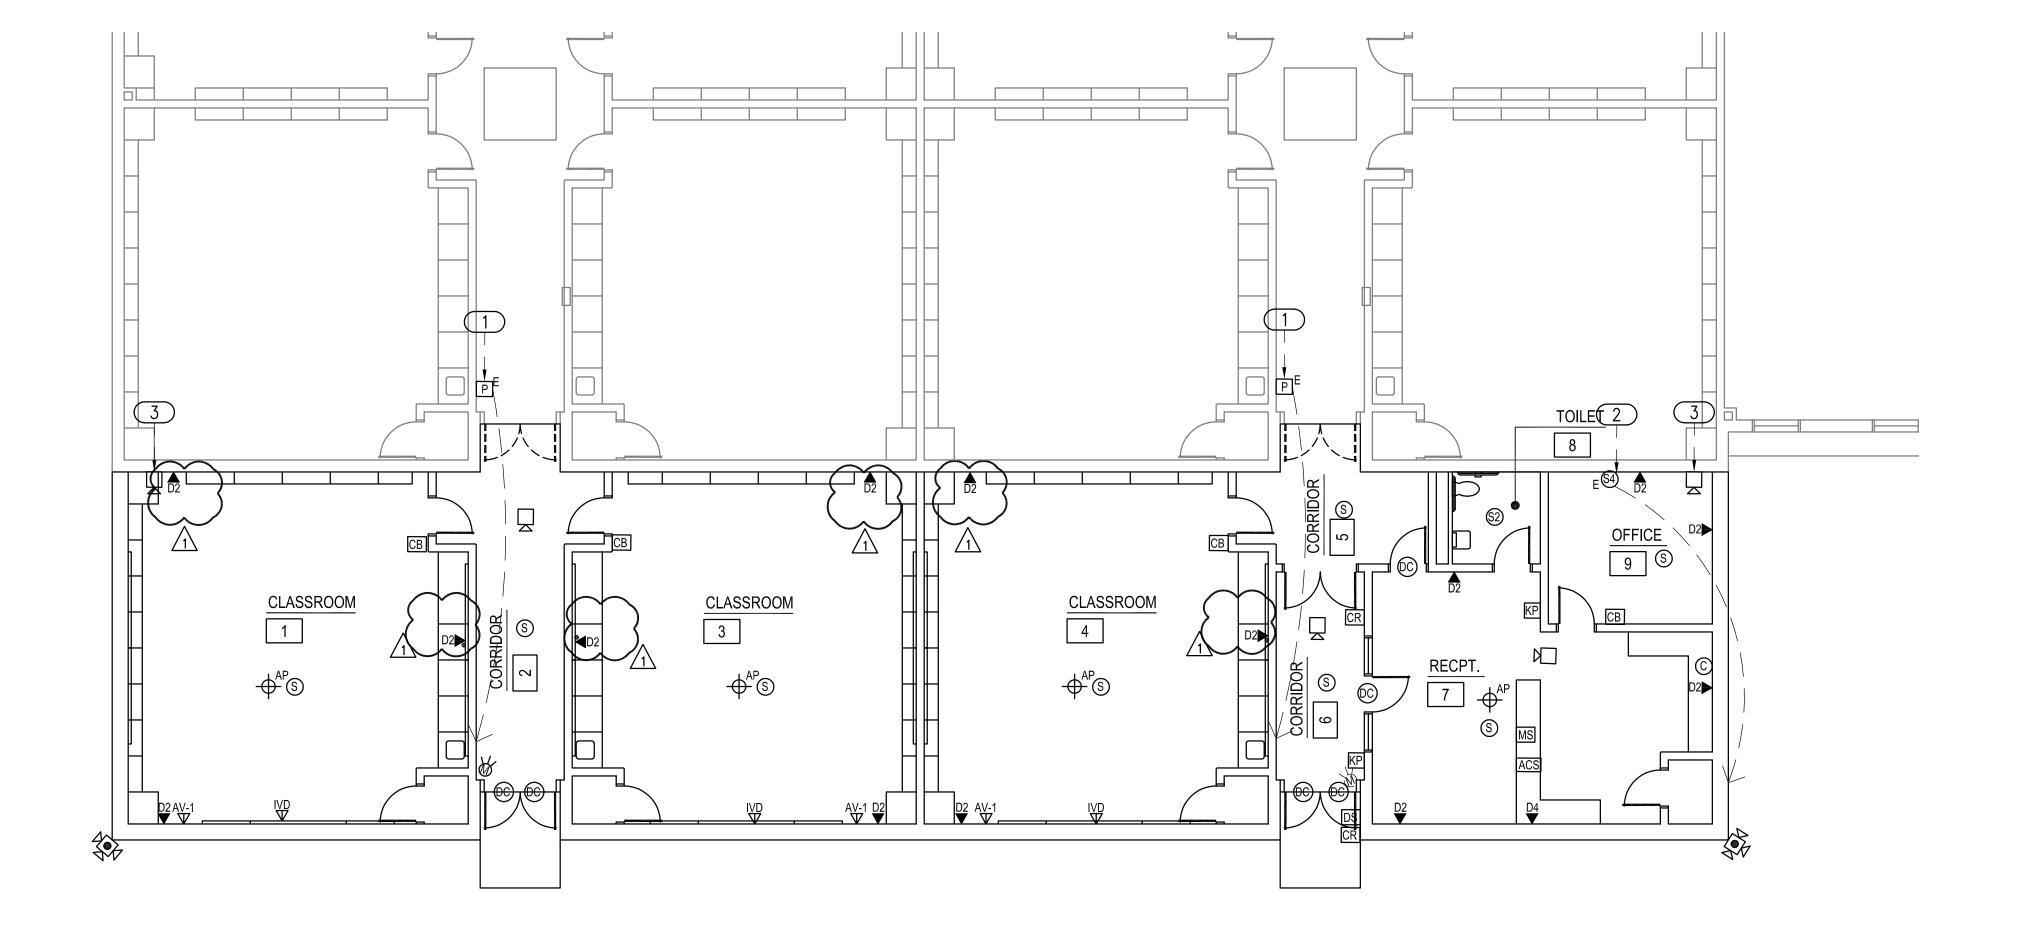

TECHNOLOGY FLOOR PLAN

1/8" = 1'-0"



GENERAL NOTES

- 1. FIRE ALARM: RELOCATE EXISTING FIREPULLS TO NEW EXTERIOR DOORS.
 CONNECT NEW FIRE ALARM DEVICES TO EXISTING SILENT KNIGHT FIRE
 ALARM SYSTEM. SUPPLY ALL NAC PANELS, POWER SUPPLIES, ETC, NEEDED
 TO MAKE A COMPLETE AND CODE COMPLIANT SYSTEM.
- 2. SECURITY SYSTEM: CONNECT NEW SECURITY DEVICES TO EXISTING ZONE EXPANDER AND POWER SUPPLY.
- 3. INTERCOM: CONNECT NEW INTERCOM DEVICES TO EXISTING TELECOR INTERCOM SYSTEM. INTERCOM WIRE SHALL BE SHIELDED.
- 4. CLOCK: CONNECT NEW CLOCK DEVICES TO EXISTING TELECOR CLOCK
- 5. DATA: CONNECT NEW DATA DROPS TO EXISTING IDF.
- 6. CAMERA: CONNECT NEW CAMERA DROPS TO EXISTING IDF. EXISTING CAMERA SYSTEM IS AVIGILON. MATCH PER SPECIFICATIONS.
- 7. ACCESS CONTROL: CONNECT NEW ACCESS CONTROL DEVICES TO NEW KEYSCAN CONTROLLER. PROVIDE CONTROLLER, READERS, STRIKES, ETC. TO MAKE A COMPLETE AND OPERABLE SYSTEM.
- 8. AIPHONE: PROVIDE AND INSTALL AN IX SERIES AIPHONE SYSTEM. DOOR STATION: IX—EA. MASTER STATION: IX—MV7—HB.

KEYED NOTES

- 1 RELOCATE EXISTING FIRE PULL.
- 2 RELOCATING EXISTING PAGING HORN
- REMOVE EXISTING CAMERA AND RETURN TO MPS TECHNOLOGY. JACK PHILLIP, 405-473-5225

AGP
the Abla Griffin
Partnership L.L.C.

201 N. BROADWAY SUITE 210 MOORE, OK. 73160 405.735.3477 AGP@theAGP.net www.theAGP.net

KFC ENGINEERING

STRUCTURAL

SALAS O'BRIEN

MECHANICAL / ELECTRICAL

NY
drawn by

NY
checked by

APRIL 2022
date

2
6/07/22 AD02

MOORE PUBLIC SCHOOLS BOARD OF EDUCATION MOORE, OKLAHOMA



NEW CLASSROOM
ADDITION SOUTH LAKE
ELEMENTARY SCHOOL

sheet no:

T201



2600 Van Buren St., Suite 2635 Norman, Oklahoma 73072 P: 405.364.9926 | CA#:7058 Expiration Date: 6/30/2023

Salas O'Brien Project No.: 2022-01376-00

OWNERSHIP USE OF DOCUMENTS:

AGP EXPRESSLY RESERVES ITS
COPYRIGHT AND OTHER PROPERTY
RIGHTS OF ALL PLANS AND DRAWINGS

RIGHTS OF ALL PLANS AND DRAWINGS DESIGNED AND/OR PRODUCED. PLANS AND DRAWINGS ARE NOT TO BE REPRODUCED IN ANY FORM OR MANNER WITHOUT THE EXPRESSED WRITTEN CONSENT OF AGP.